




NOTES:
Do not scale dimensions.
If in doubt, please ask!

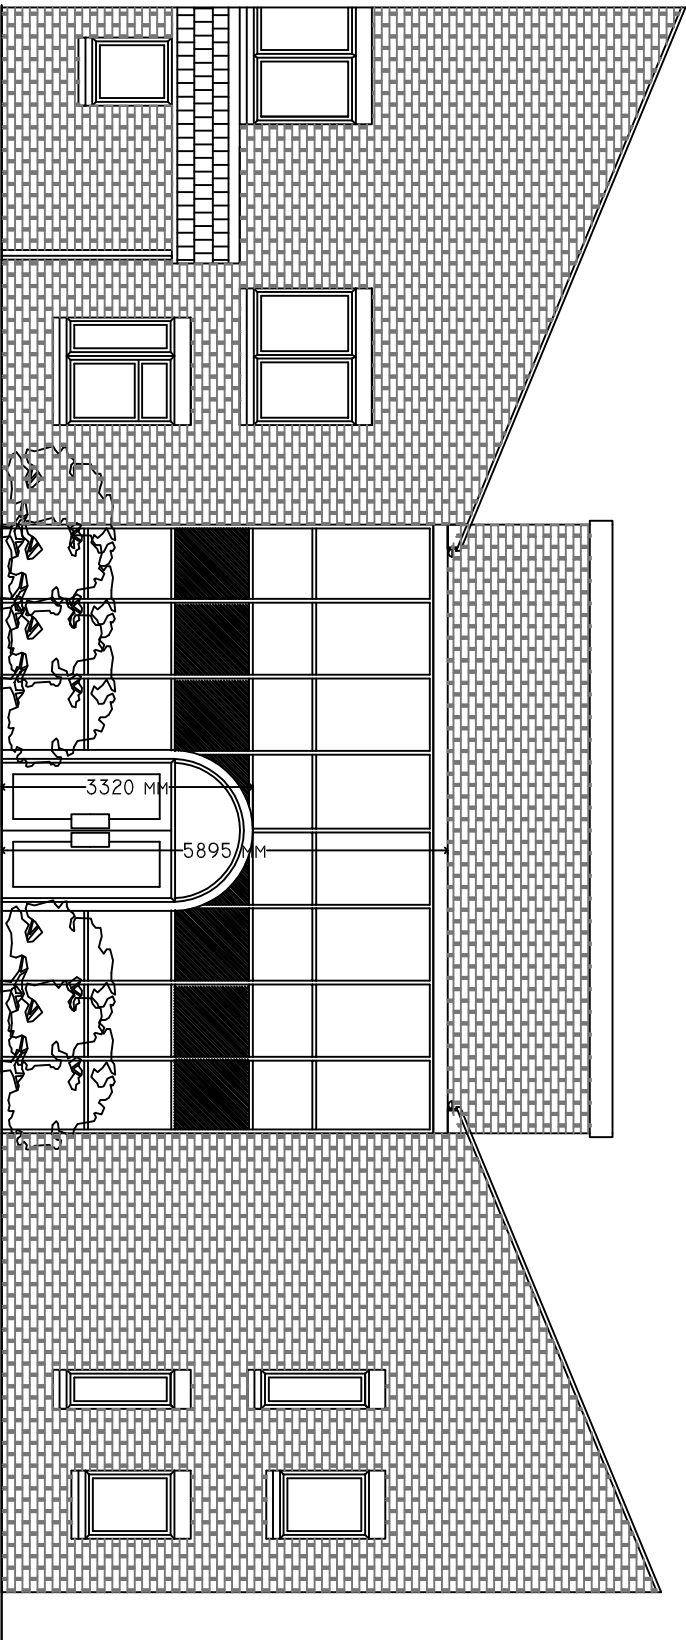


EXISTING NORTH ELEVATION :

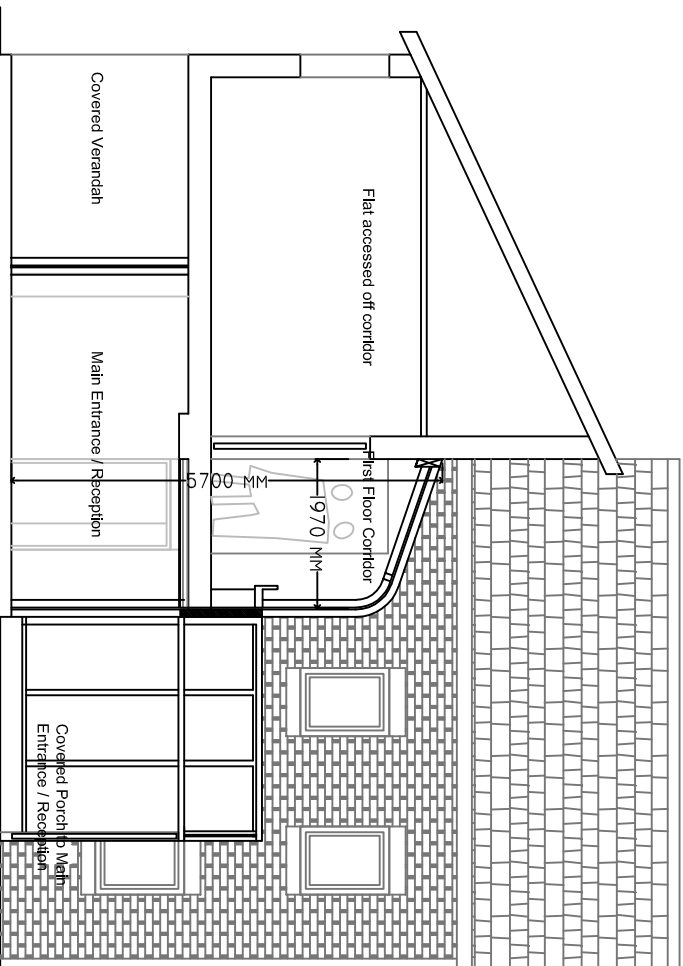


EXISTING EAST ELEVATION :

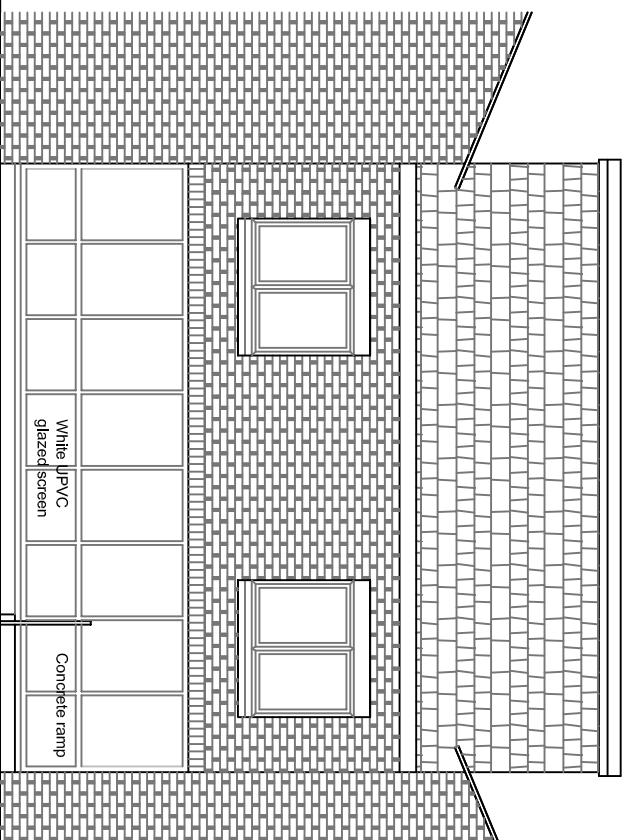

EXISTING SOUTH ELEVATION :

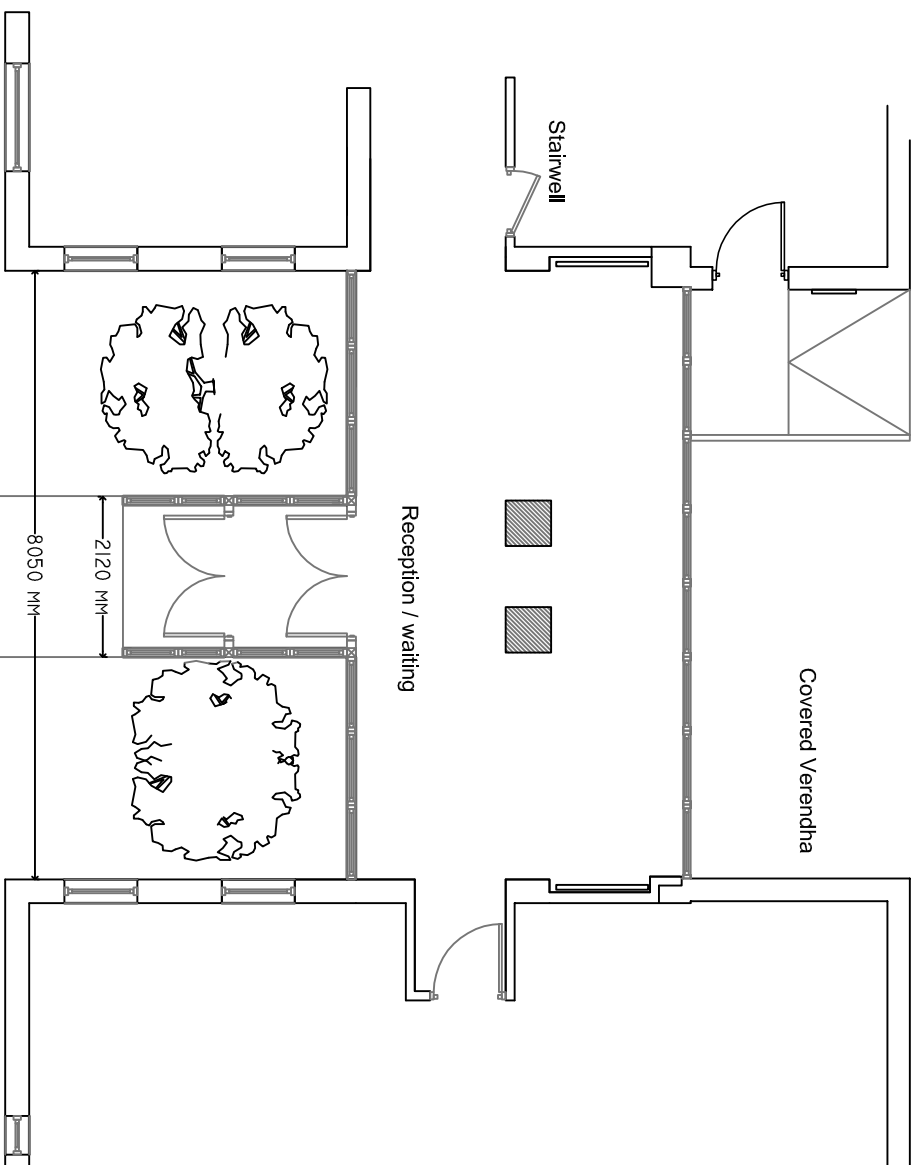

EXISTING GROUND FLOOR PLAN :

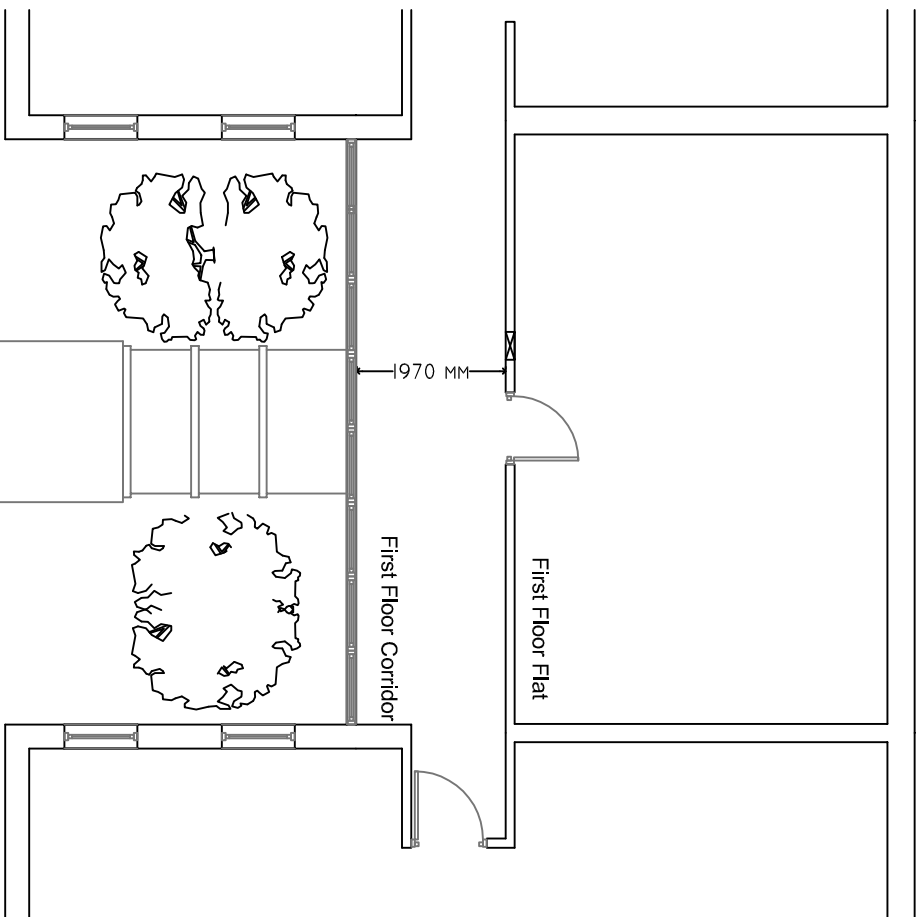

EXISTING FIRST FLOOR PLAN :



Existing North Elevation:



Existing North - East Elevation:



Directorate of Environment
Council Offices
Foster Avenue
Beeston
Nottingham
NG9 1AB
Tel: (0115) 917 7777
Fax: (0115) 917 3600
Email: env@broxtowe.gov.uk

PROJECT: Lombardy Lodge
Portland Road
Toton
NG9 6ES

TITLE: Proposed Refurbishment to
Facade,
Existing Plan & Elevations

SCALE: 1:100, DATE: 02/06/2015

DRAWN: KJ CHECK: XX SIZE: A2

DWG No: CW16:011:002