


revision	date	description	by	checked
A	15.06.12	Floor finish references added	NB	DR
B	03.07.12	Floor finish references updated	NB	DR
C	25.10.12	As Unamended	DR	DR

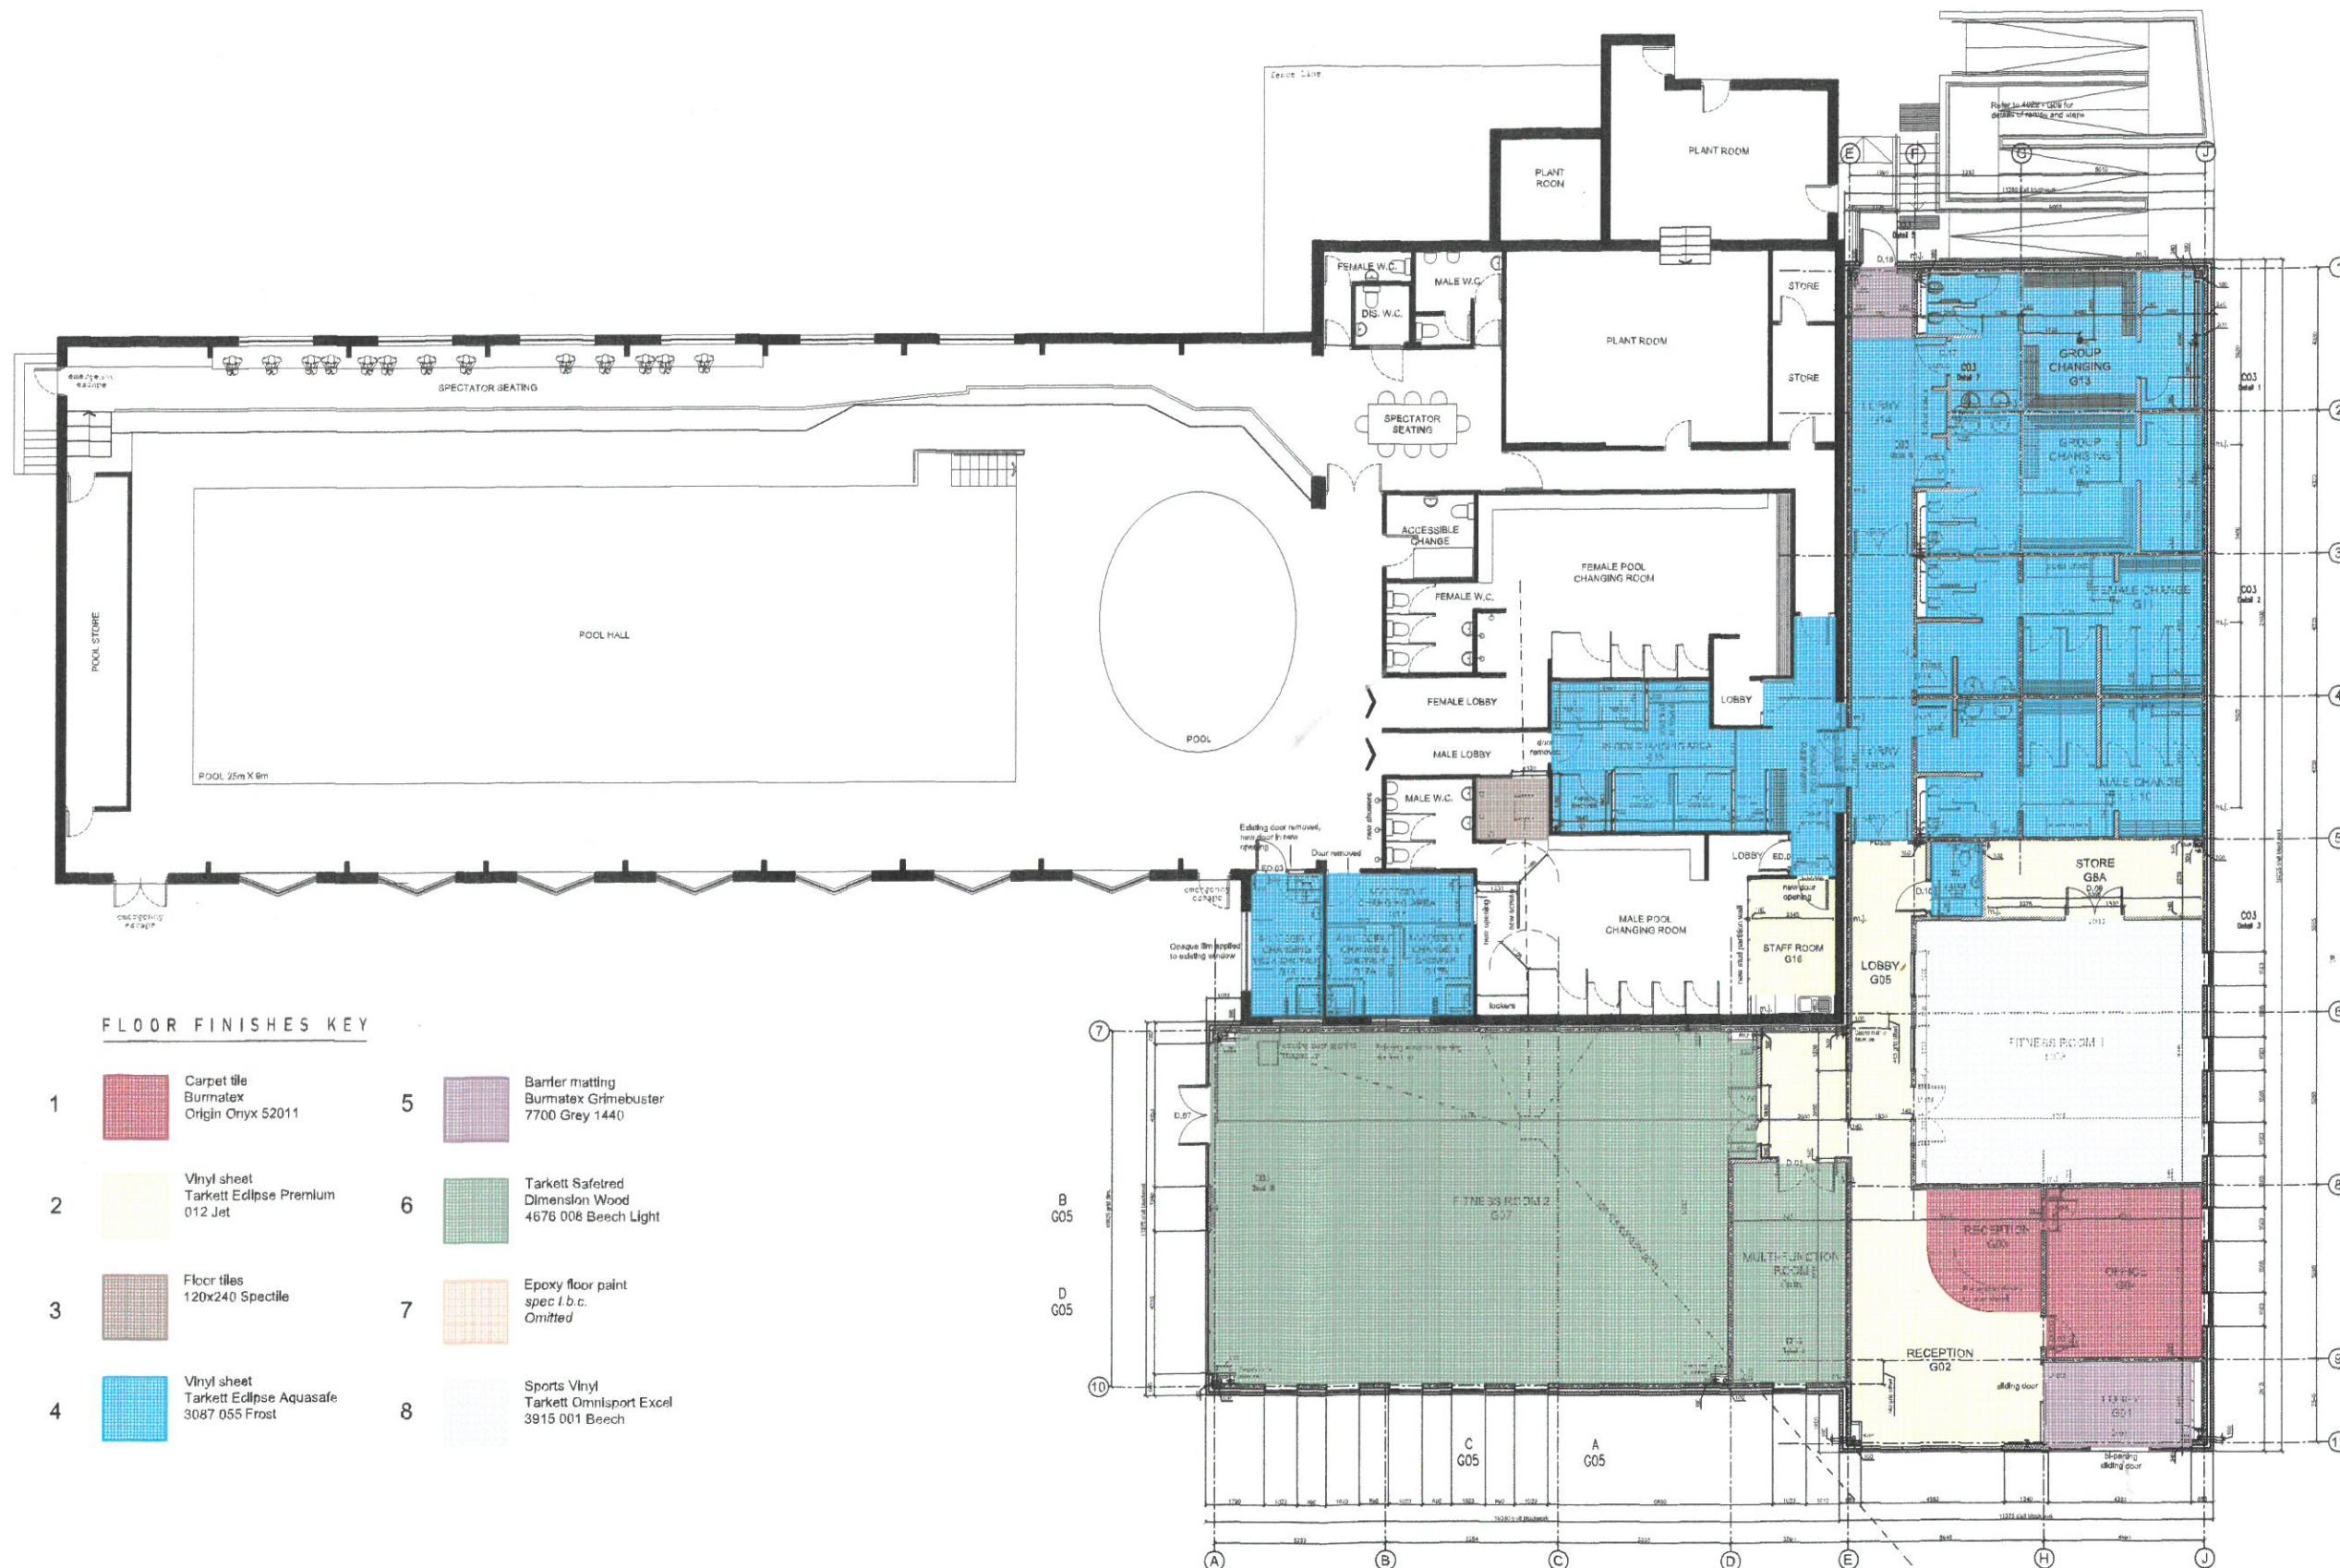

FLOOR FINISHES KEY

- | | | | |
|---|---|---|--|
| 1 | Carpet tile
Burnatex
Origin Onyx 52011 | 5 | Barrier matting
Burnatex Grimebuster
7700 Grey 1440 |
| 2 | Vinyl sheet
Tarkett Eclipse Premium
012 Jet | 6 | Tarkett Safetred
Dimension Wood
4676 008 Beech Light |
| 3 | Floor tiles
120x240 Spectile | 7 | Epoxy floor paint
spec l.b.c.
Omitted |
| 4 | Vinyl sheet
Tarkett Eclipse Aquasafe
3087 055 Frost | 8 | Sports Vinyl
Tarkett Omnisport Excel
3915 001 Beech |

CONSTRUCTION

contract
**ROSSENDALE LEISURE
PROJECT - MARL PITS**
drawing
**GROUND FLOOR PLAN
FLOOR FINISHES**



Architects Planners Project Managers Interior Designers Planning Supervisors

KKA Highpoint Highfield Street Liverpool L3 6AA
T 0151 236 8186 F 0151 236 2455 E architect@kka.co.uk www.kka.co.uk

drawn	RT	checked	RT	approved	RT
scale	1:100@A1	date	16.01.12	cad file	
job no.	4022	draw no.	G10	revision	B