

NOTES:

Dimensions to be checked on site before commencing work. Any discrepancies shall be reported to the architect immediately.

Do not scale from these drawings except for planning purposes.


Use figured dimensions only.

Where applicable this drawing is to be read in conjunction with other consultants' drawings.

All drawings to be read in conjunction with specification and all other drawings including structural engineer and mechanical and electrical drawings / specification




FRONT ELEVATION  
[NORTH] 1:100

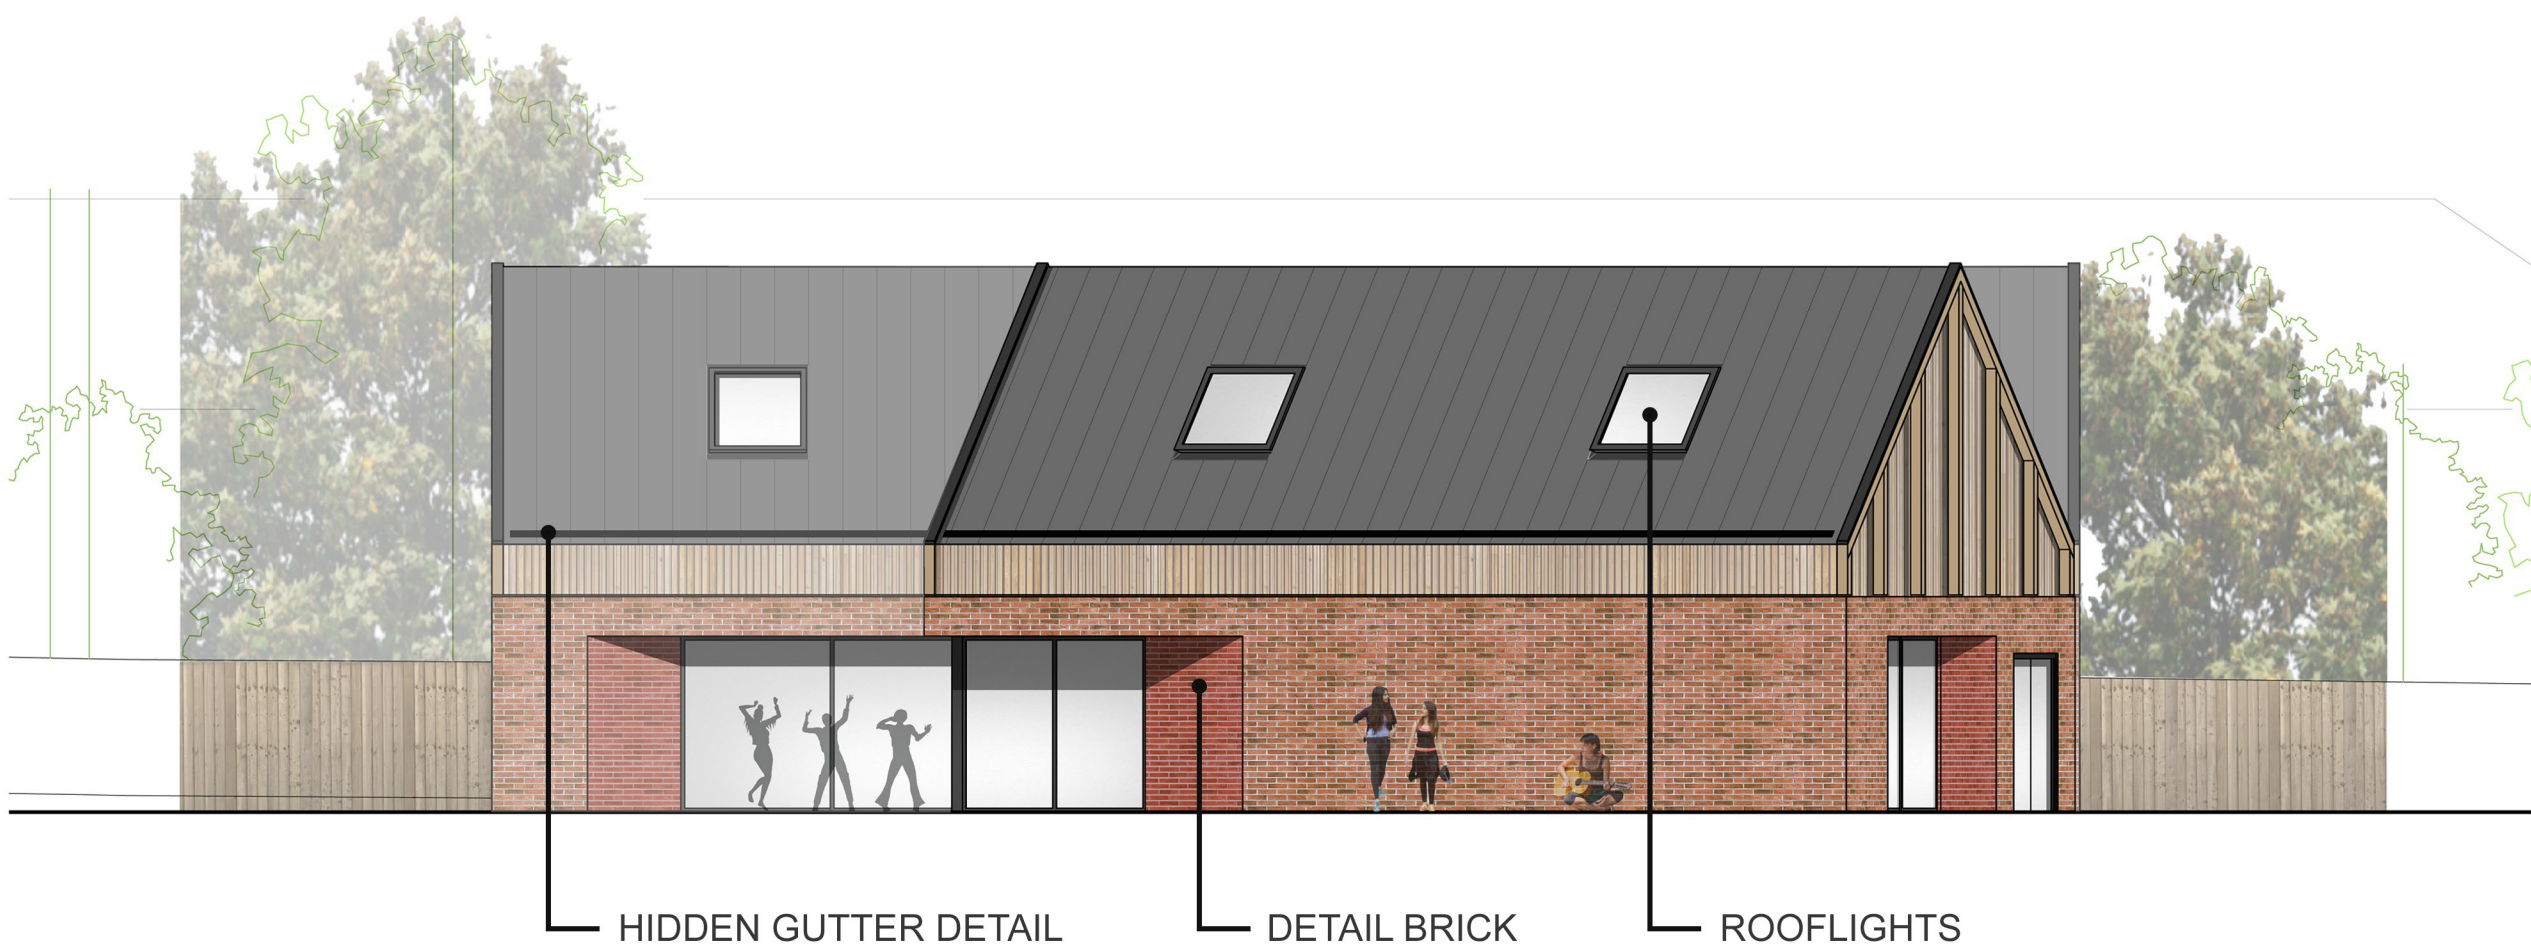


SIDE ELEVATION  
[WEST] 1:100



SIDE ELEVATION  
[EAST] 1:100

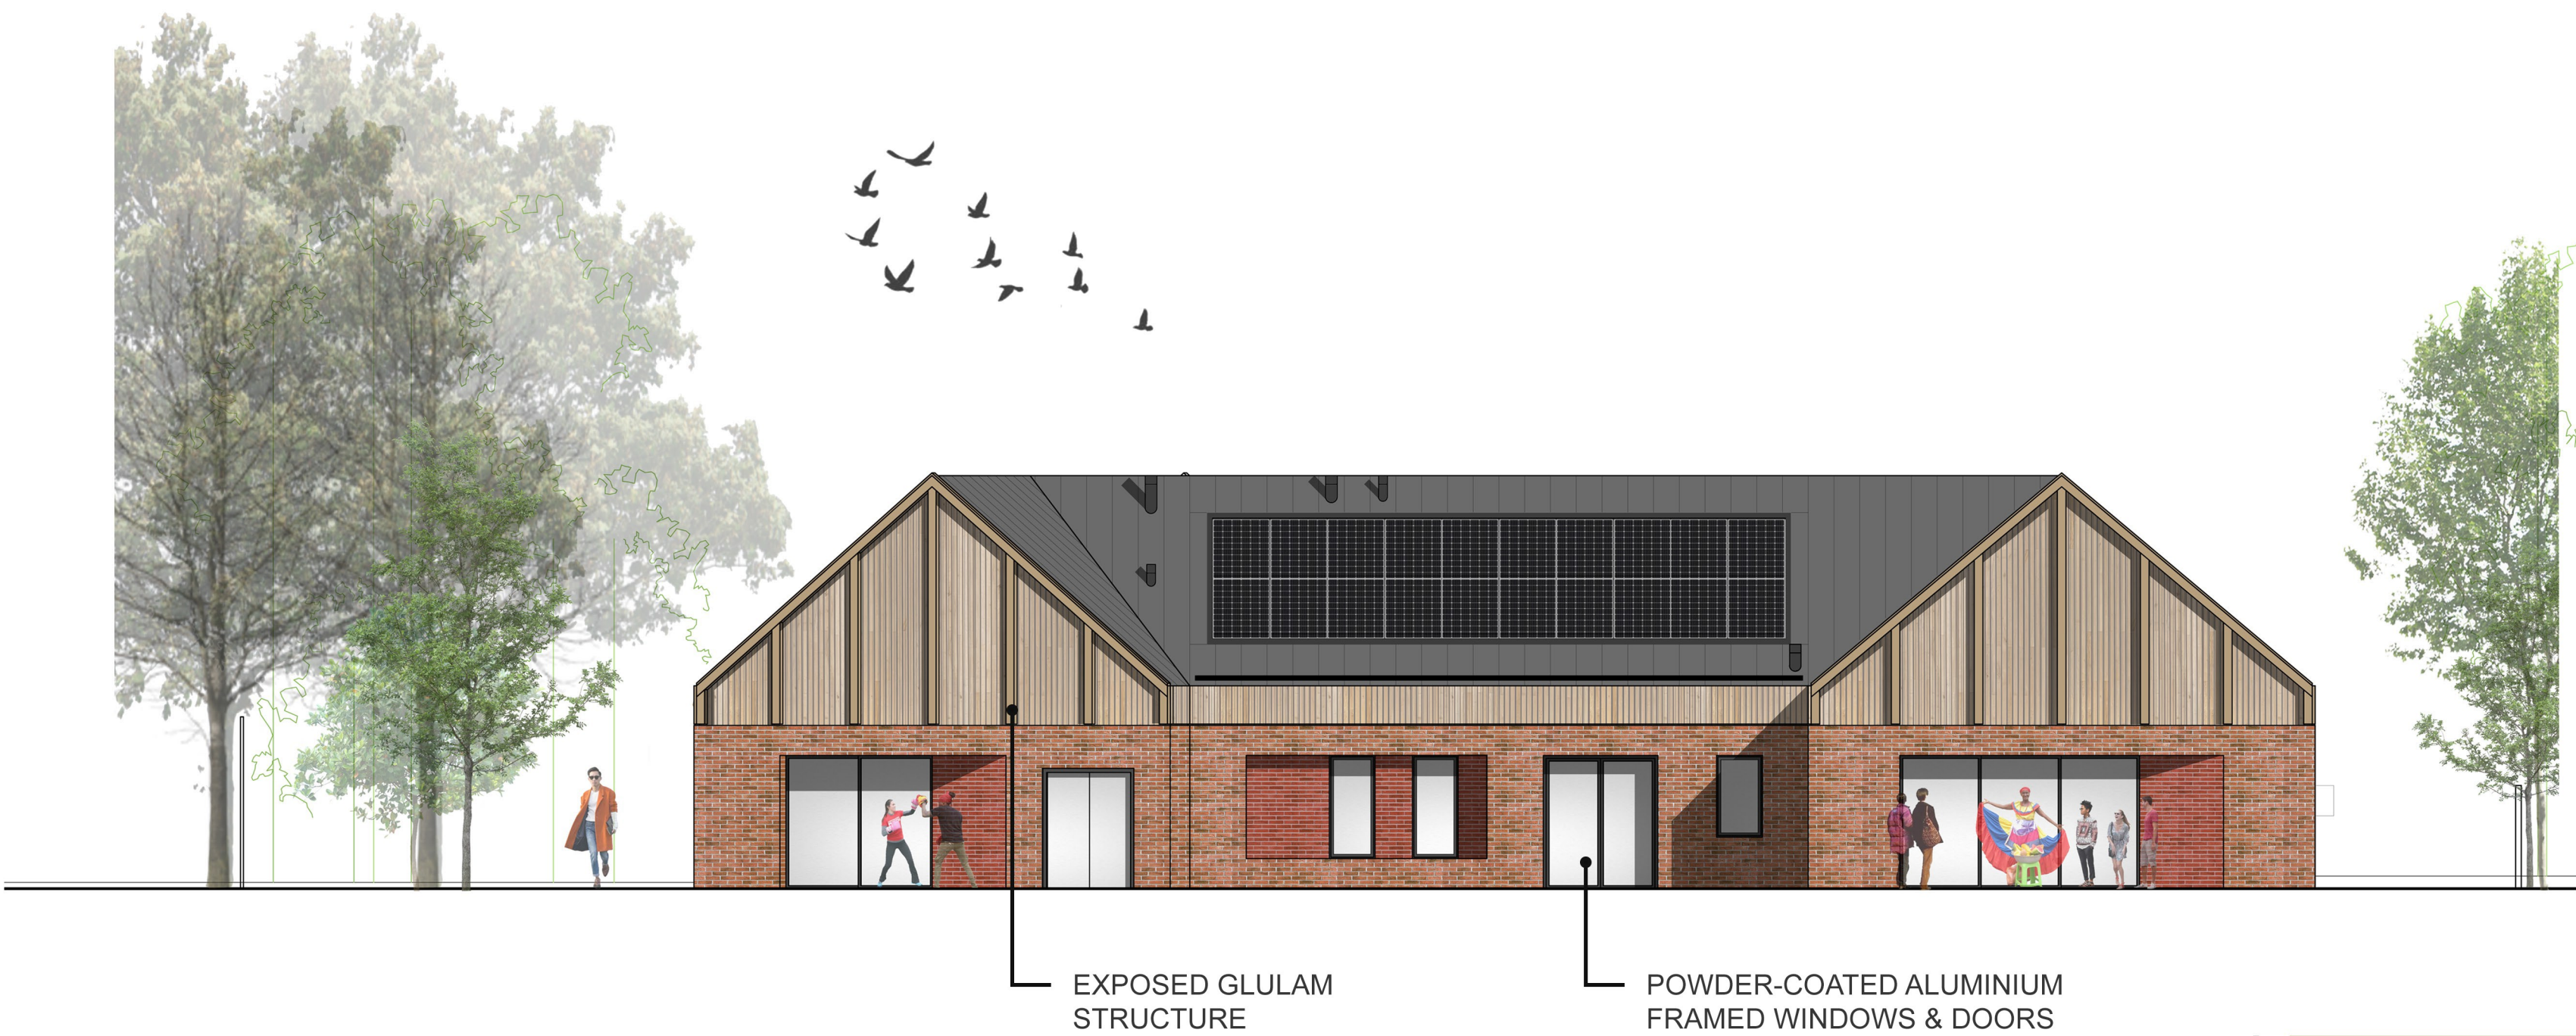

REAR ELEVATION  
1:100

 

DRAWING  
PROPOSED ELEVATIONS

SCALE  
as noted @ A1

DATE  
OCT 2021

REVISION  
\*

DRAWING NO  
20031-06

