
 


**NOTE :**  
 Drawings to be used for planning application only.  
 Do not scale from these drawings.


**KEY**

	Existing building fabric.
	Proposed building fabric.

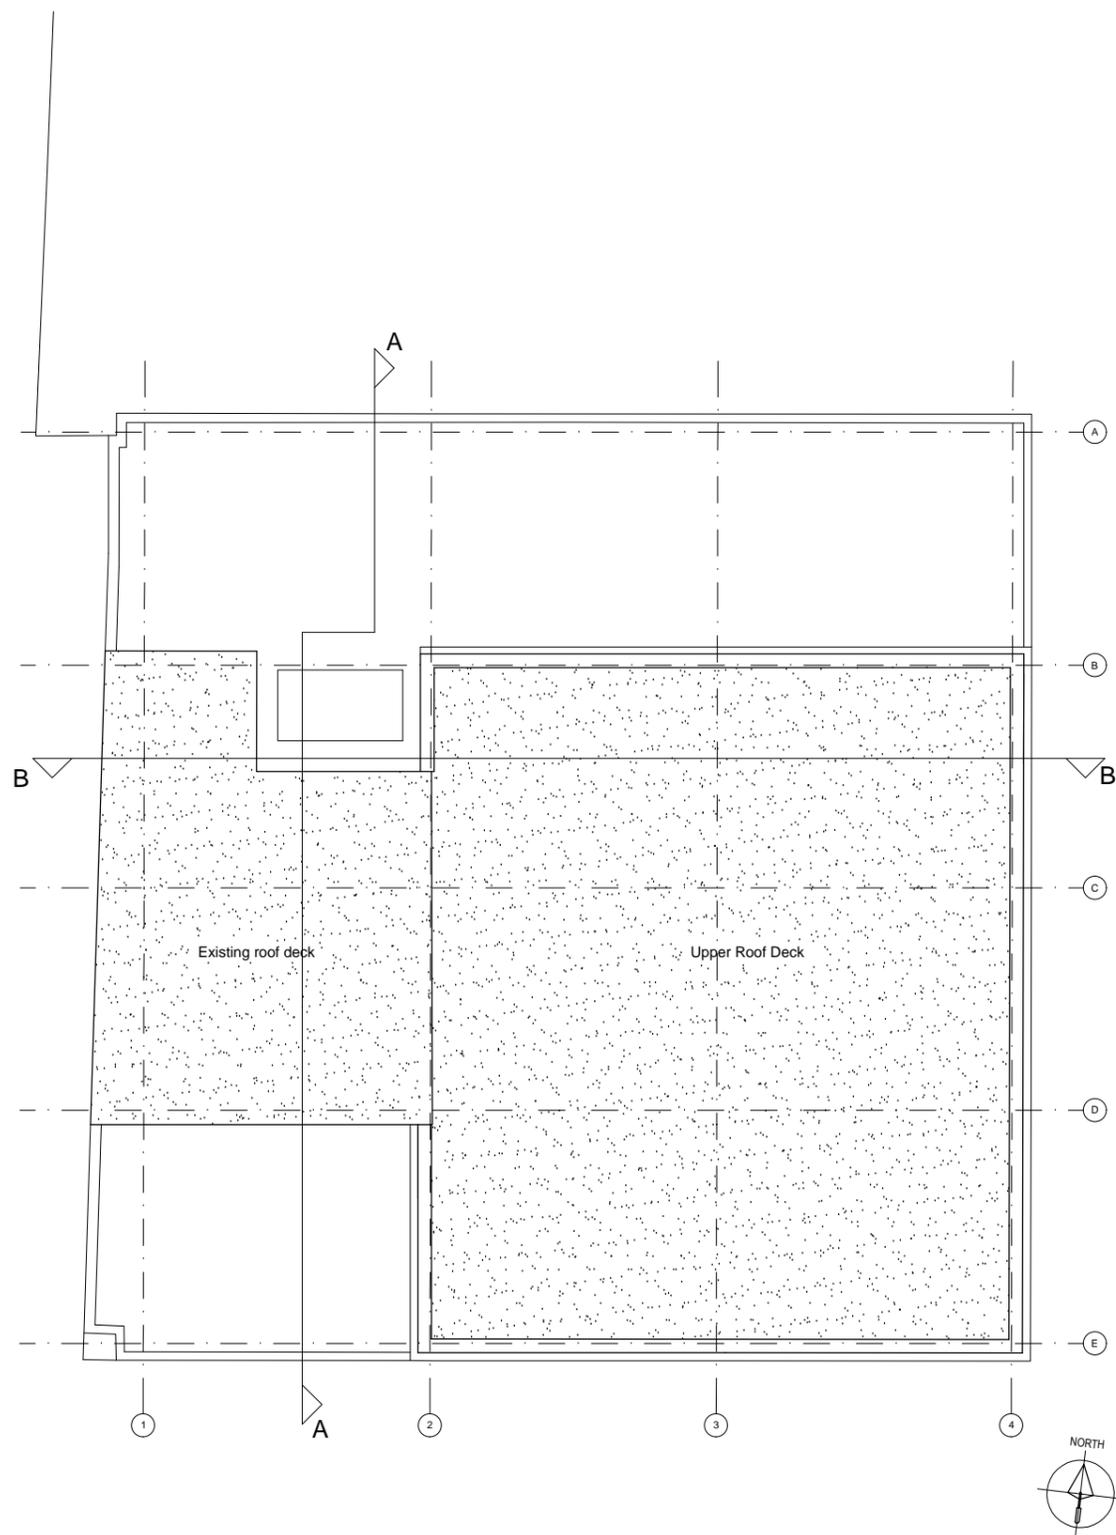

Proposed Roof Plan

1:100 @ A1  
 1:200 @ A3

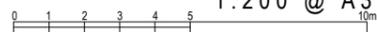

REV B: Wall hatch amended to indicate existing + proposed building fabric for planning application. JP | 05/10/15

REV A: Drawing amended for planning application. IG+JP | 25/09/15

**PLANNING ONLY**



DRAWING NUMBER 00-14 REVISION B  
 PROJECT NUMBER 303/002  
 CLIENT LONDON ENTERPRISE ACADEMY

PROJECT  
 EXTENSION + ALTERATIONS TO ANEURIN BEVAN HOUSE  
 81-91 COMMERCIAL ROAD  
 LONDON  
 E1 1RD

DRAWING  
 PROPOSED ROOF PLAN

SCALE 1:200 @ A3 DATE AUG 15  
 DRAWN HH/IG CHECKED RA



ARCHITECTS  
 INTERIOR DESIGNERS  
 BUILDING SURVEYORS  
 EXPERT WITNESS

WHARFEDALE HOUSE  
 50a THE GROVE ILKLEY LS29 9EE  
 TEL : + 44 (0) 1943 816 489  
 FAX : + 44 (0) 1943 817 488