




PROPOSED SOUTH ELEVATION



PROPOSED EAST ELEVATION



PROPOSED NORTH ELEVATION

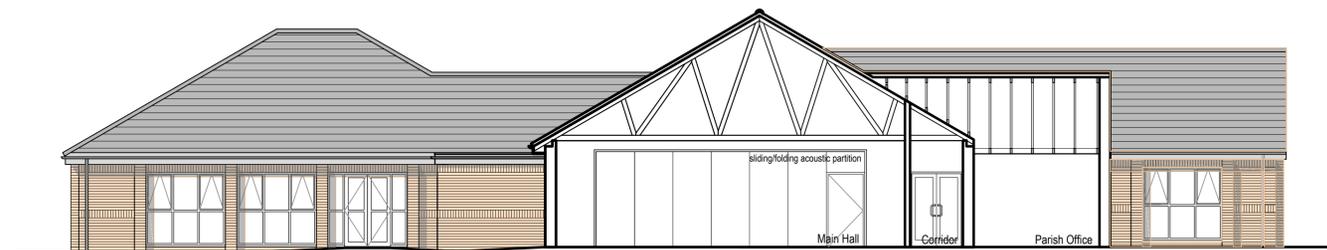

CROSS SECTION THROUGH HALL/ LOOKING EAST

0 2m 4m SCALE 1:100

P0: Library extension enlarged. 21.06.19 PW  
 P5: Issued for Planning. 26.04.19 PW  
 P4: Revised in line with Clients email 20.03.2019. 21.03.19 PW  
 P3: Revised following meeting with clients 04.02.19. 11.02.19 PW  
 P2: Revised to suit amended floor plan. 28.01.19 PW  
 P1: First Issue. 18.01.19 RH

The Old Rectory Rectory Lane Milton Malzor  
 NORTHAMPTON NN7 3AQ  
 t: +44 (0)1604 858916 f: +44 (0)1604 859123  
 www.peter-haddon.com

**php** architects

COMMUNITY AND SPORTS CENTRE EXTENSION  
 for WOOTTON PARISH COUNCIL  
 at CURTLEE HILL, WOOTTON

Issue Purpose: PLANNING  
 Drawn by: RH Checked by: OB  
 Scale @ A1: 1:100 Date: JAN 2019

PROPOSED ELEVATIONS - Scheme 1

CAD ref: 4383 001 Dwg no.: 4383/003 Rev: P6

Copyright reserved. Dimensions to be checked on site. Discrepancies to be reported before proceeding