
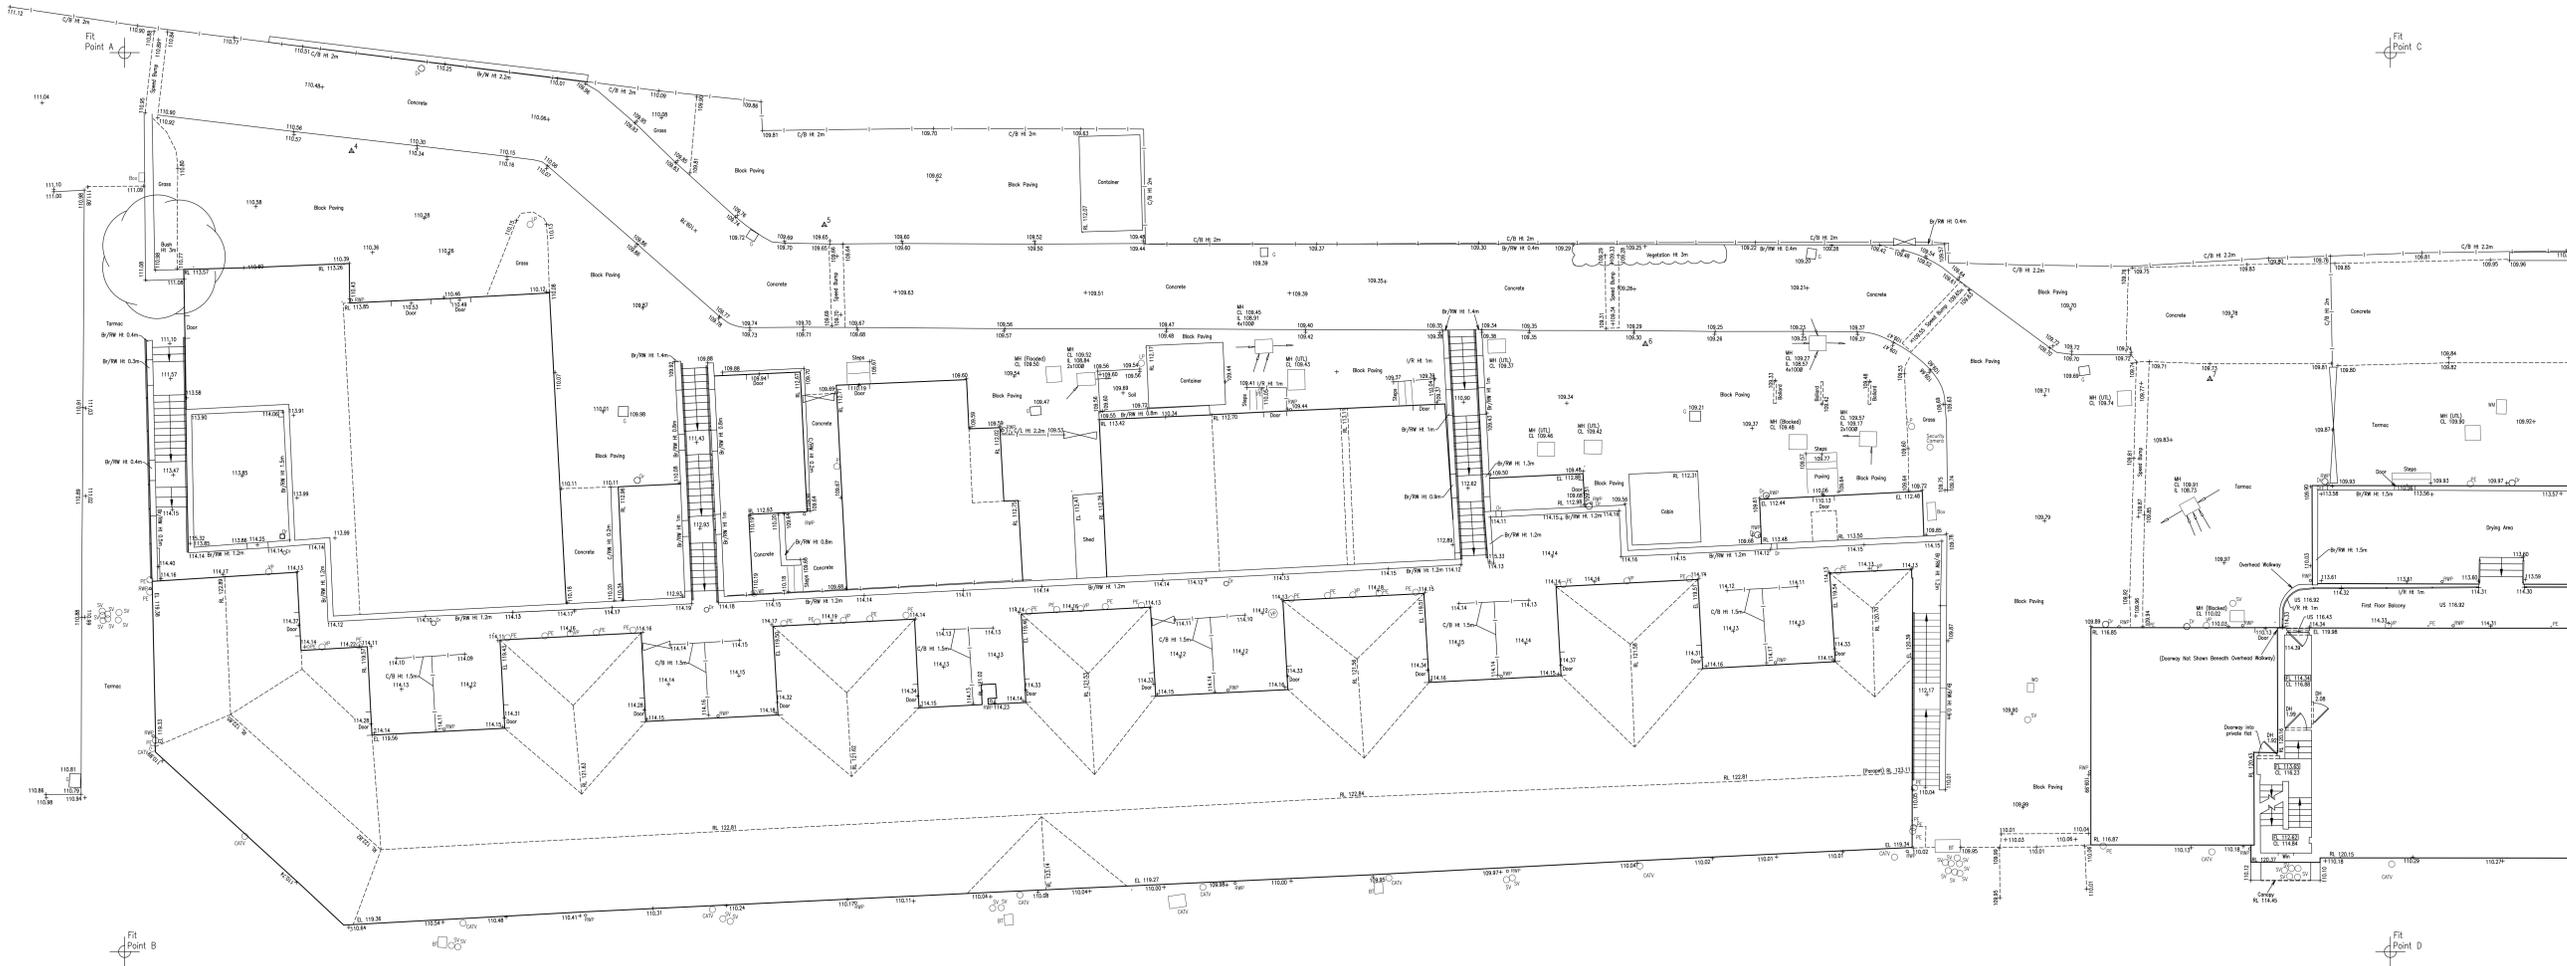


Name	Easting	Northing	Height	Notes
1	488191.038	288922.264	109.844	PK. Nod
2	488172.740	288911.237	111.077	PK. Nod
3	488202.211	288941.442	111.880	PK. Nod
4	488174.488	288932.238	109.887	PK. Nod
5	488204.251	288922.857	109.553	PK. Nod
6	488202.204	288942.080	109.781	PK. Nod
7	488204.880	288938.581	109.581	PK. Nod
8	488176.080	288947.325	109.884	PK. Nod
9	488204.251	288932.255	109.882	PK. Nod
10	488204.880	288932.255	109.882	PK. Nod
11	488204.880	288932.255	109.882	PK. Nod
12	488204.880	288932.255	109.882	PK. Nod
13	488204.880	288932.255	109.882	PK. Nod
14	488204.880	288932.255	109.882	PK. Nod
15	488211.265	288933.534	110.192	PK. Nod

 

Abbreviated Features	Symbol
AB	Air Block
BL	Block
C/B	Close Boarded
CL	Chain Link
EL	Electricity Pole
FL	Foot Light
FR	Foot Rest
GR	Gravel
IR	Iron
LR	Lamp Post
MR	Manhole
OR	Open Sided Building
SR	Street
TR	Tarmac
UR	Uphill
VR	Vertical
WR	Water
XR	Excavation
YR	Yard
ZR	Zone

Plan Coordinate Control -  
N/A

Level Datum -  
All Levels relate to OSGB36(02) using OPS

Key:
Notes:

Abbreviated Features	Symbol
AB	Air Block
BL	Block
C/B	Close Boarded
CL	Chain Link
EL	Electricity Pole
FL	Foot Light
FR	Foot Rest
GR	Gravel
IR	Iron
LR	Lamp Post
MR	Manhole
OR	Open Sided Building
SR	Street
TR	Tarmac
UR	Uphill
VR	Vertical
WR	Water
XR	Excavation
YR	Yard
ZR	Zone

Control Station:	Walls:
Control Station:	Walls:
Manhole/Inspection Chamber:	Walls:
Inlet Pipe:	Walls:
Outlet Pipe:	Walls:
Bush:	Walls:
Tree:	Walls:
Gate:	Walls:
Spot Level:	Walls:
Bore Hole:	Walls:
Tidal Hole:	Walls:

REVISIONS NOTE DATE SIGNATURE



6 Franklin's Close, Ecton, Northampton, NN6 0QG  
Tel: 01604 491543 Fax: 01604 790361  
Email: info@global-surveys.co.uk

Site: 52-104 Rockingham Road  
Corby  
NN17 1AE

Client: David Smith Associates

Survey Title: Measured Building Survey  
First Floor Plans and  
Topographical Survey

Date:	May 2018	Scale:	1/100 @ A0
Dwg No.:	18005-MES	Surveyor:	DSM
Sheet:	1 of 3	Checked:	JSM

