


Notes:

Total Area to be resurfaced
2,178m²

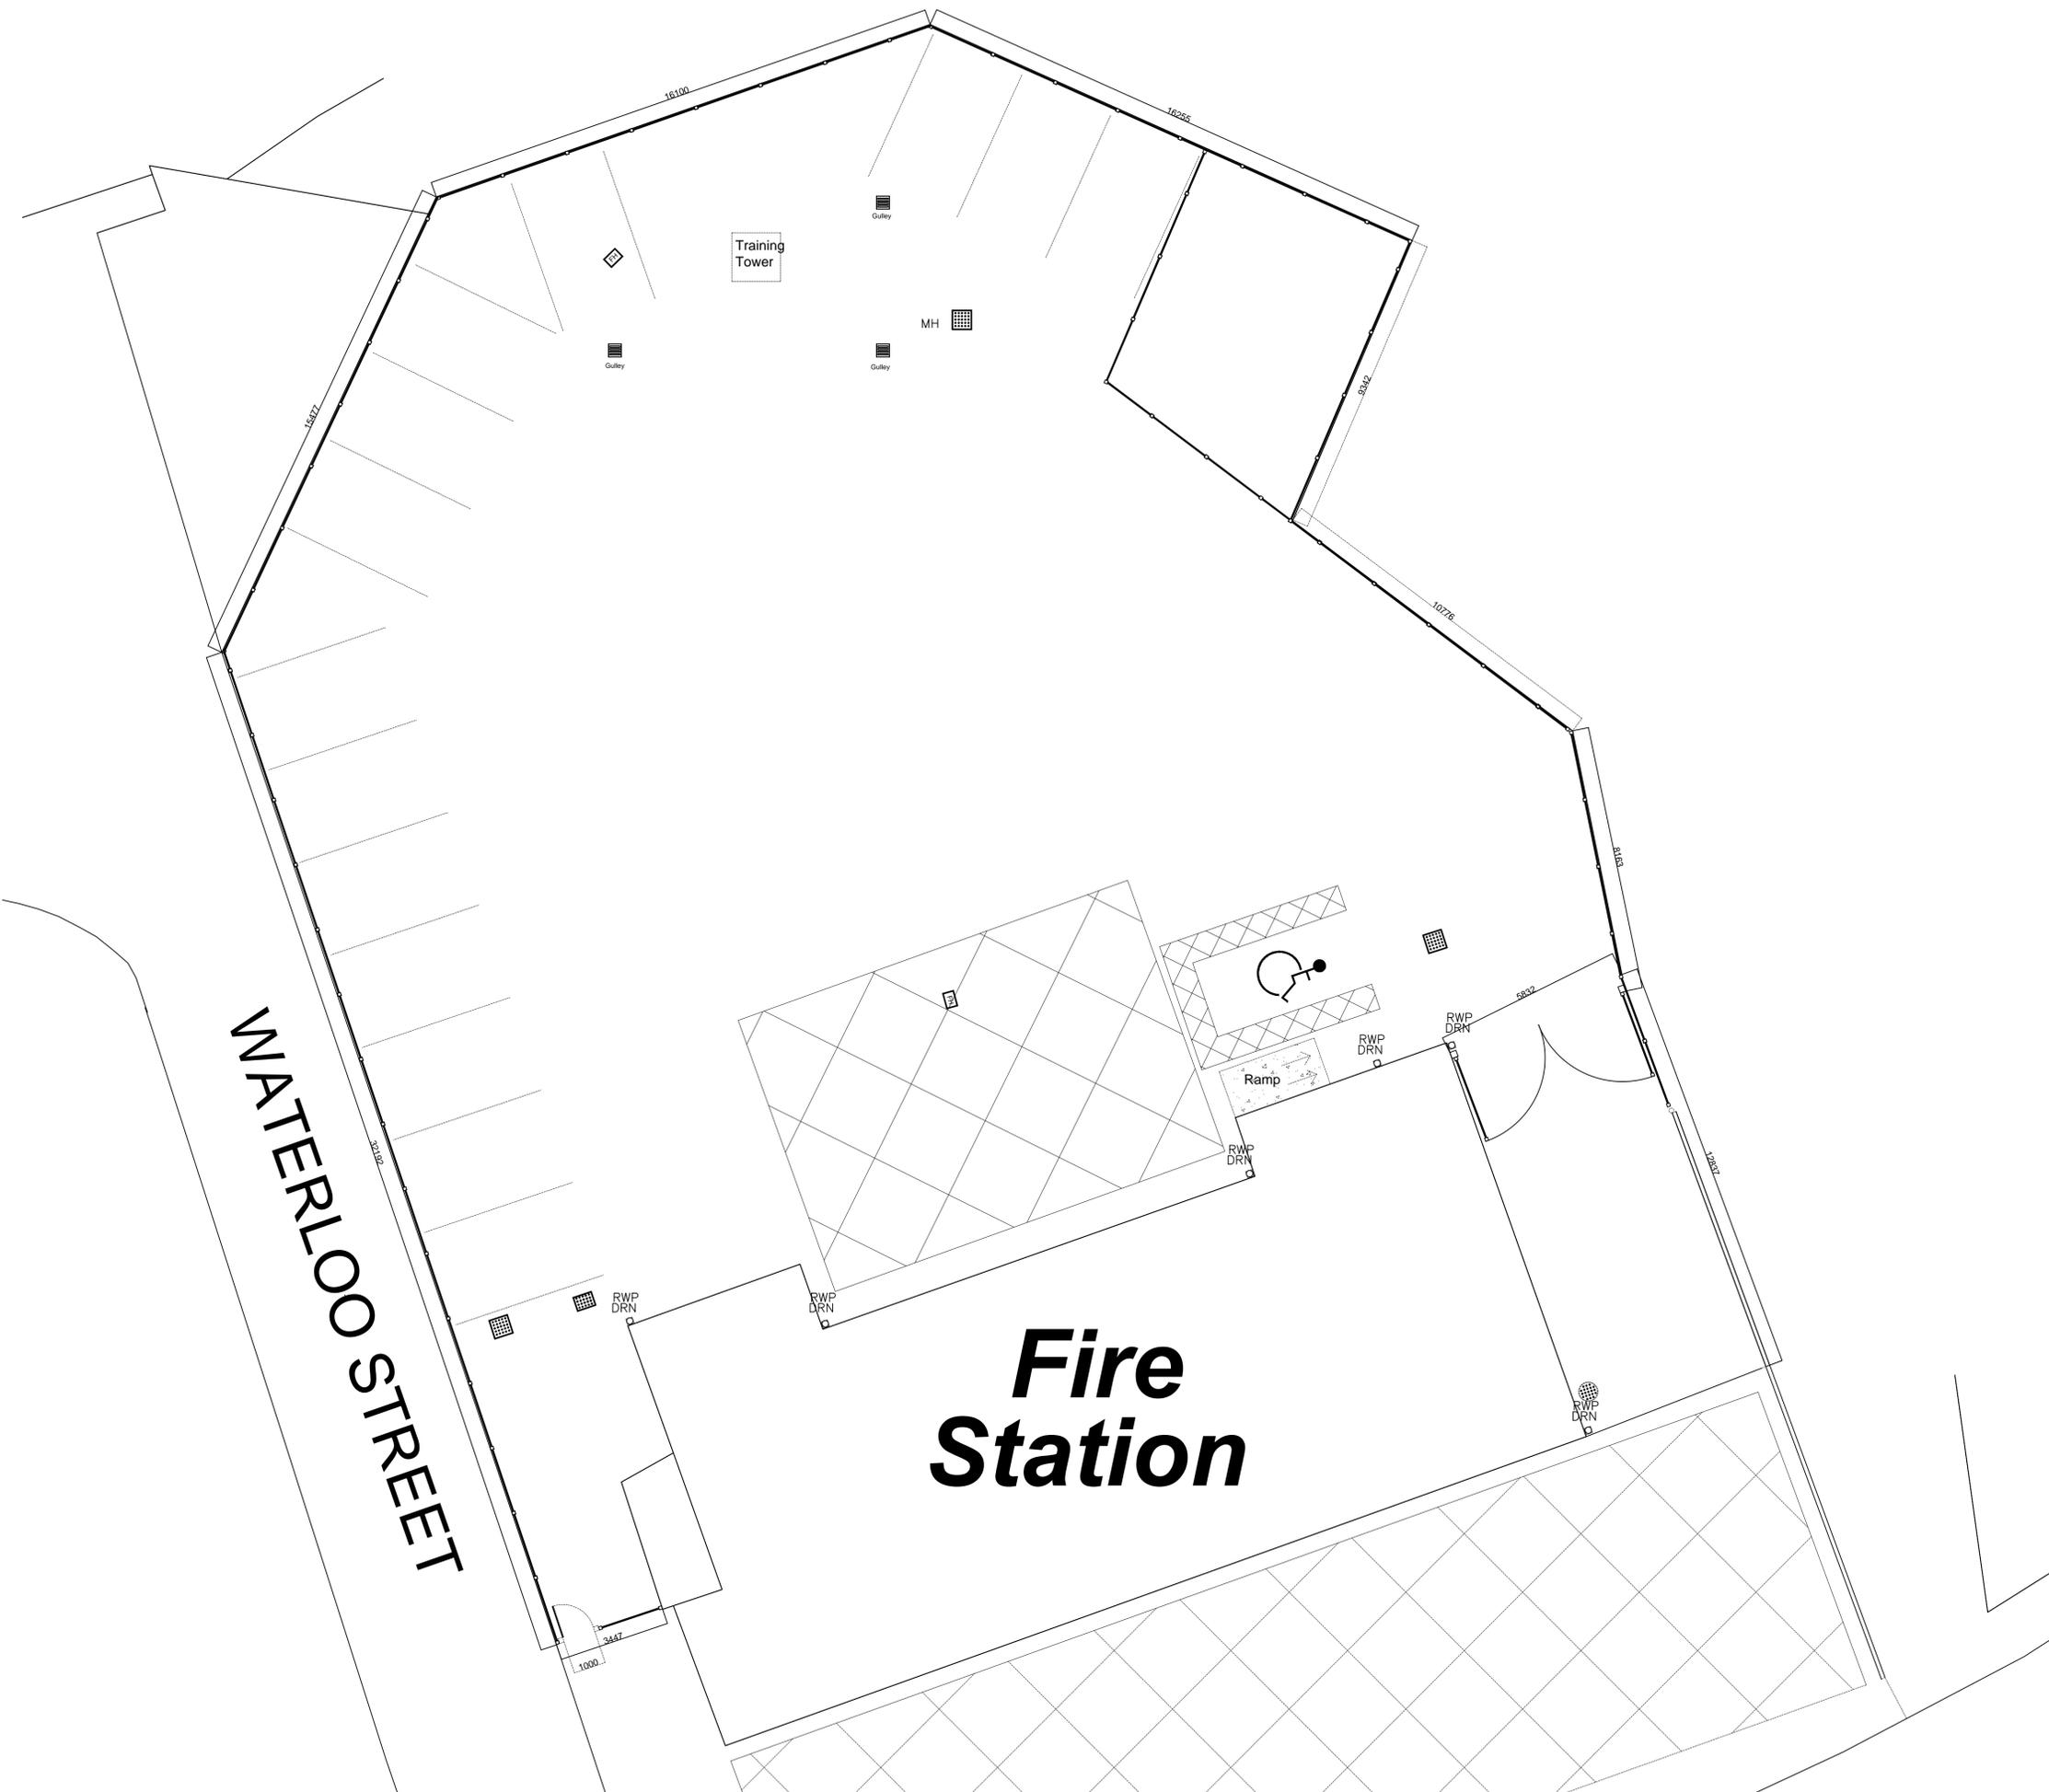

Rev	By	Date	Description



Property Department
 Ripley Fire Station
 Derby Road
 Ripley
 Derbyshire
 DE5 3HR
 Telephone: 01773 513702
 Fax: 01773 513704

Unique Property Reference Number

Site
CLAY CROSS FIRE STATION

Building/Block
Site Plan

Drawing Title
Line Marking Plan

Drawn By	Date	Scale
SH	FEB 16	1:100 (A1)

Drawing Number	Revision
DFRA.151.3	