


North Elevation

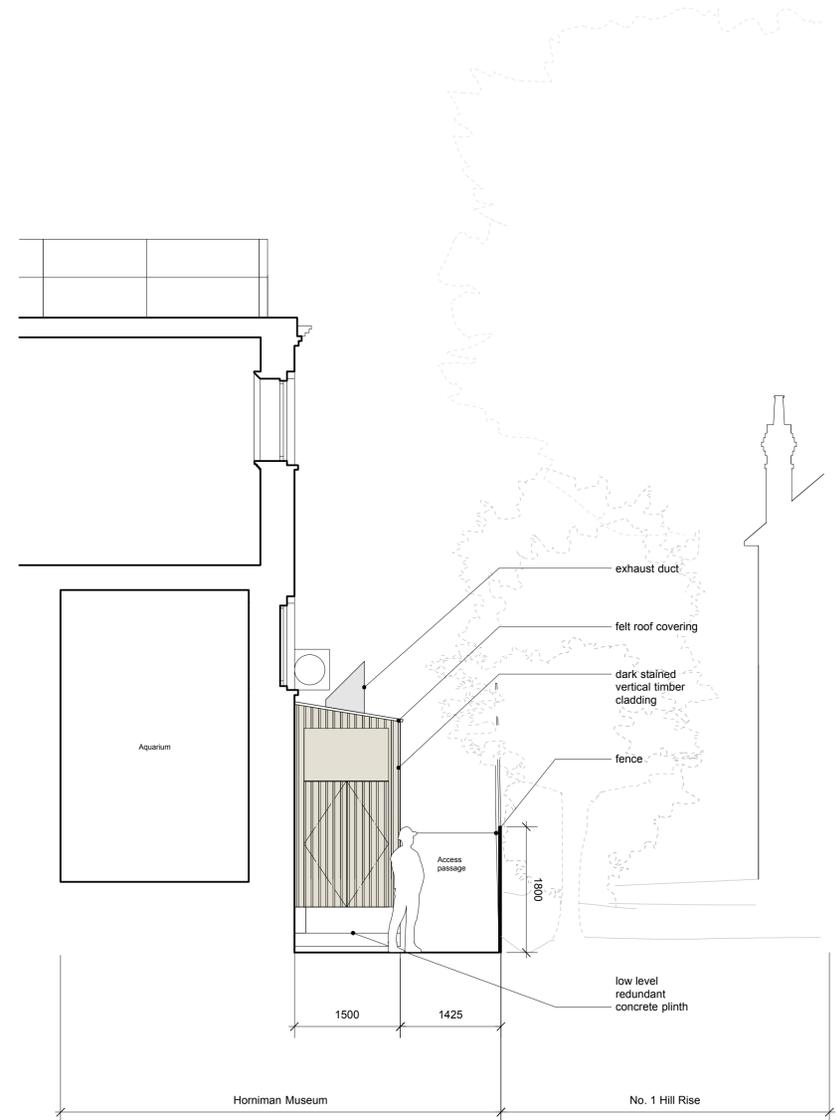

South Elevation

goode

Goode Architecture
12 Crown Works
Temple Street
London E2 6QQ
+44 (0) 20 7729 7505
info@goode.london
www.goode.london

Status: **PLANNING**

Title: North + South Elevations_As Existing

Client: Horniman Museum & Gardens

Project: Aquarium Chiller Works

Drawing No: L(2)-03

Scale: 1:50

Date: November 2017

Revisions:

