


Existing Site Plan

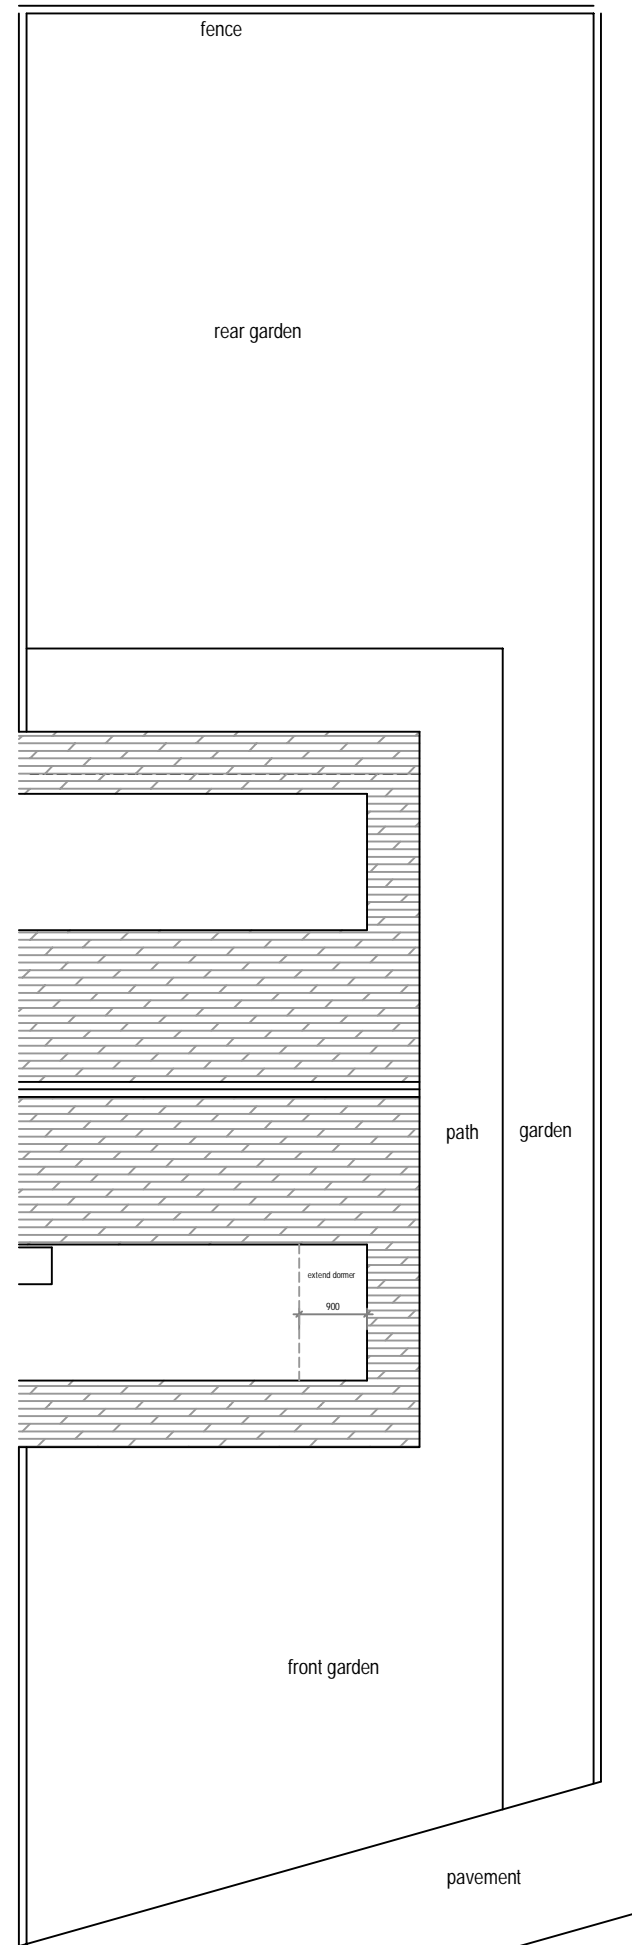

Proposed Site Plan

Project Alterations / Refurbishment 15 Wasdale Close, PADIHAM		
Client Burnley Borough Council		
Description Site plans		Date Dec 22
Scale 1:100 @ A3	Drawn CW	Drawing No 616/05