


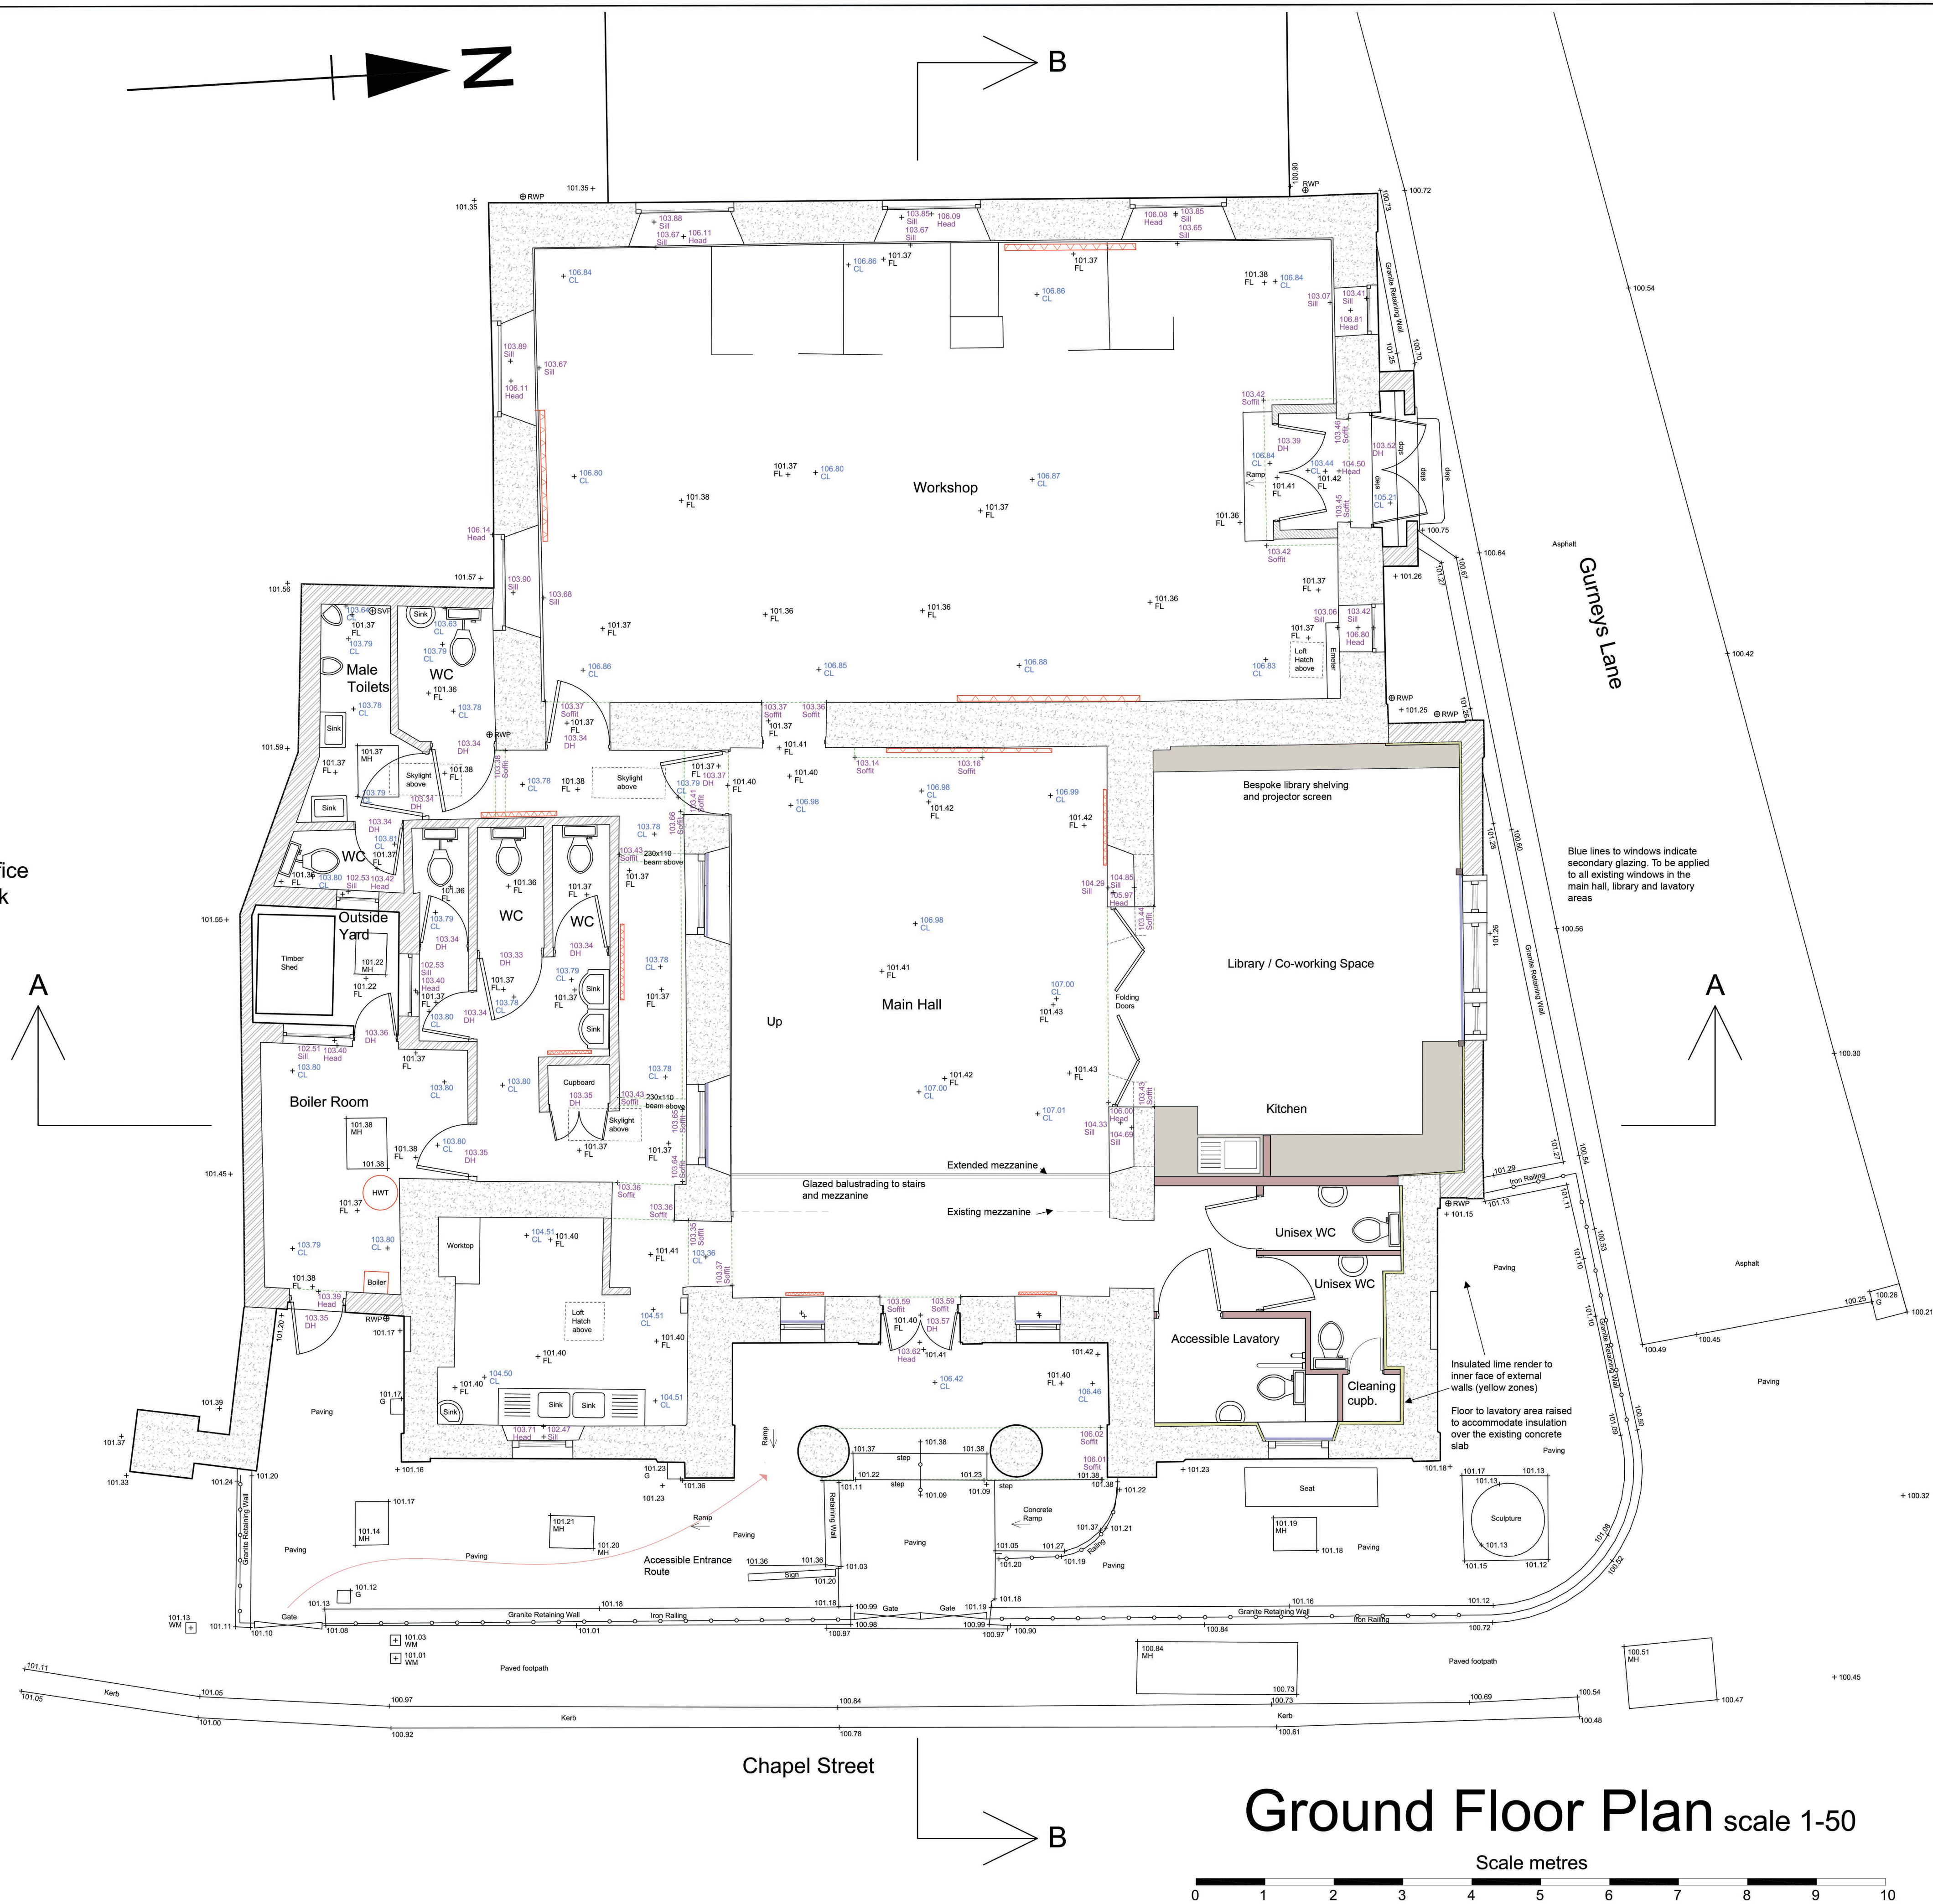

Contractors must check all dimensions on site.
Only figured dimensions are to be worked from.
Discrepancies are to be reported immediately.

Revision	Date
C	
B	
A	

SCOTT & CO
Chartered Surveyors and
Historic Building Consultants,
3, Lemon Villas,
Truro,
Cornwall,
TR1 2NX.
Tel: 01872 263939
Email: enquiries@scottandco-buildingconservation.co.uk

Client
Camborne Contemporary Crafts Hub

Project
Donald Thomas Centre

Drawing Title
Ground Floor Plan Proposed - Phase 1

Scale
1:50 @ A1

Drg. No.
S: 987-01A

File No.
8095

Designed by CGH **Drawn by** JP/CGH

Date July 2022

© This drawing is the Copyright of Scott & Company.