




92016/0750

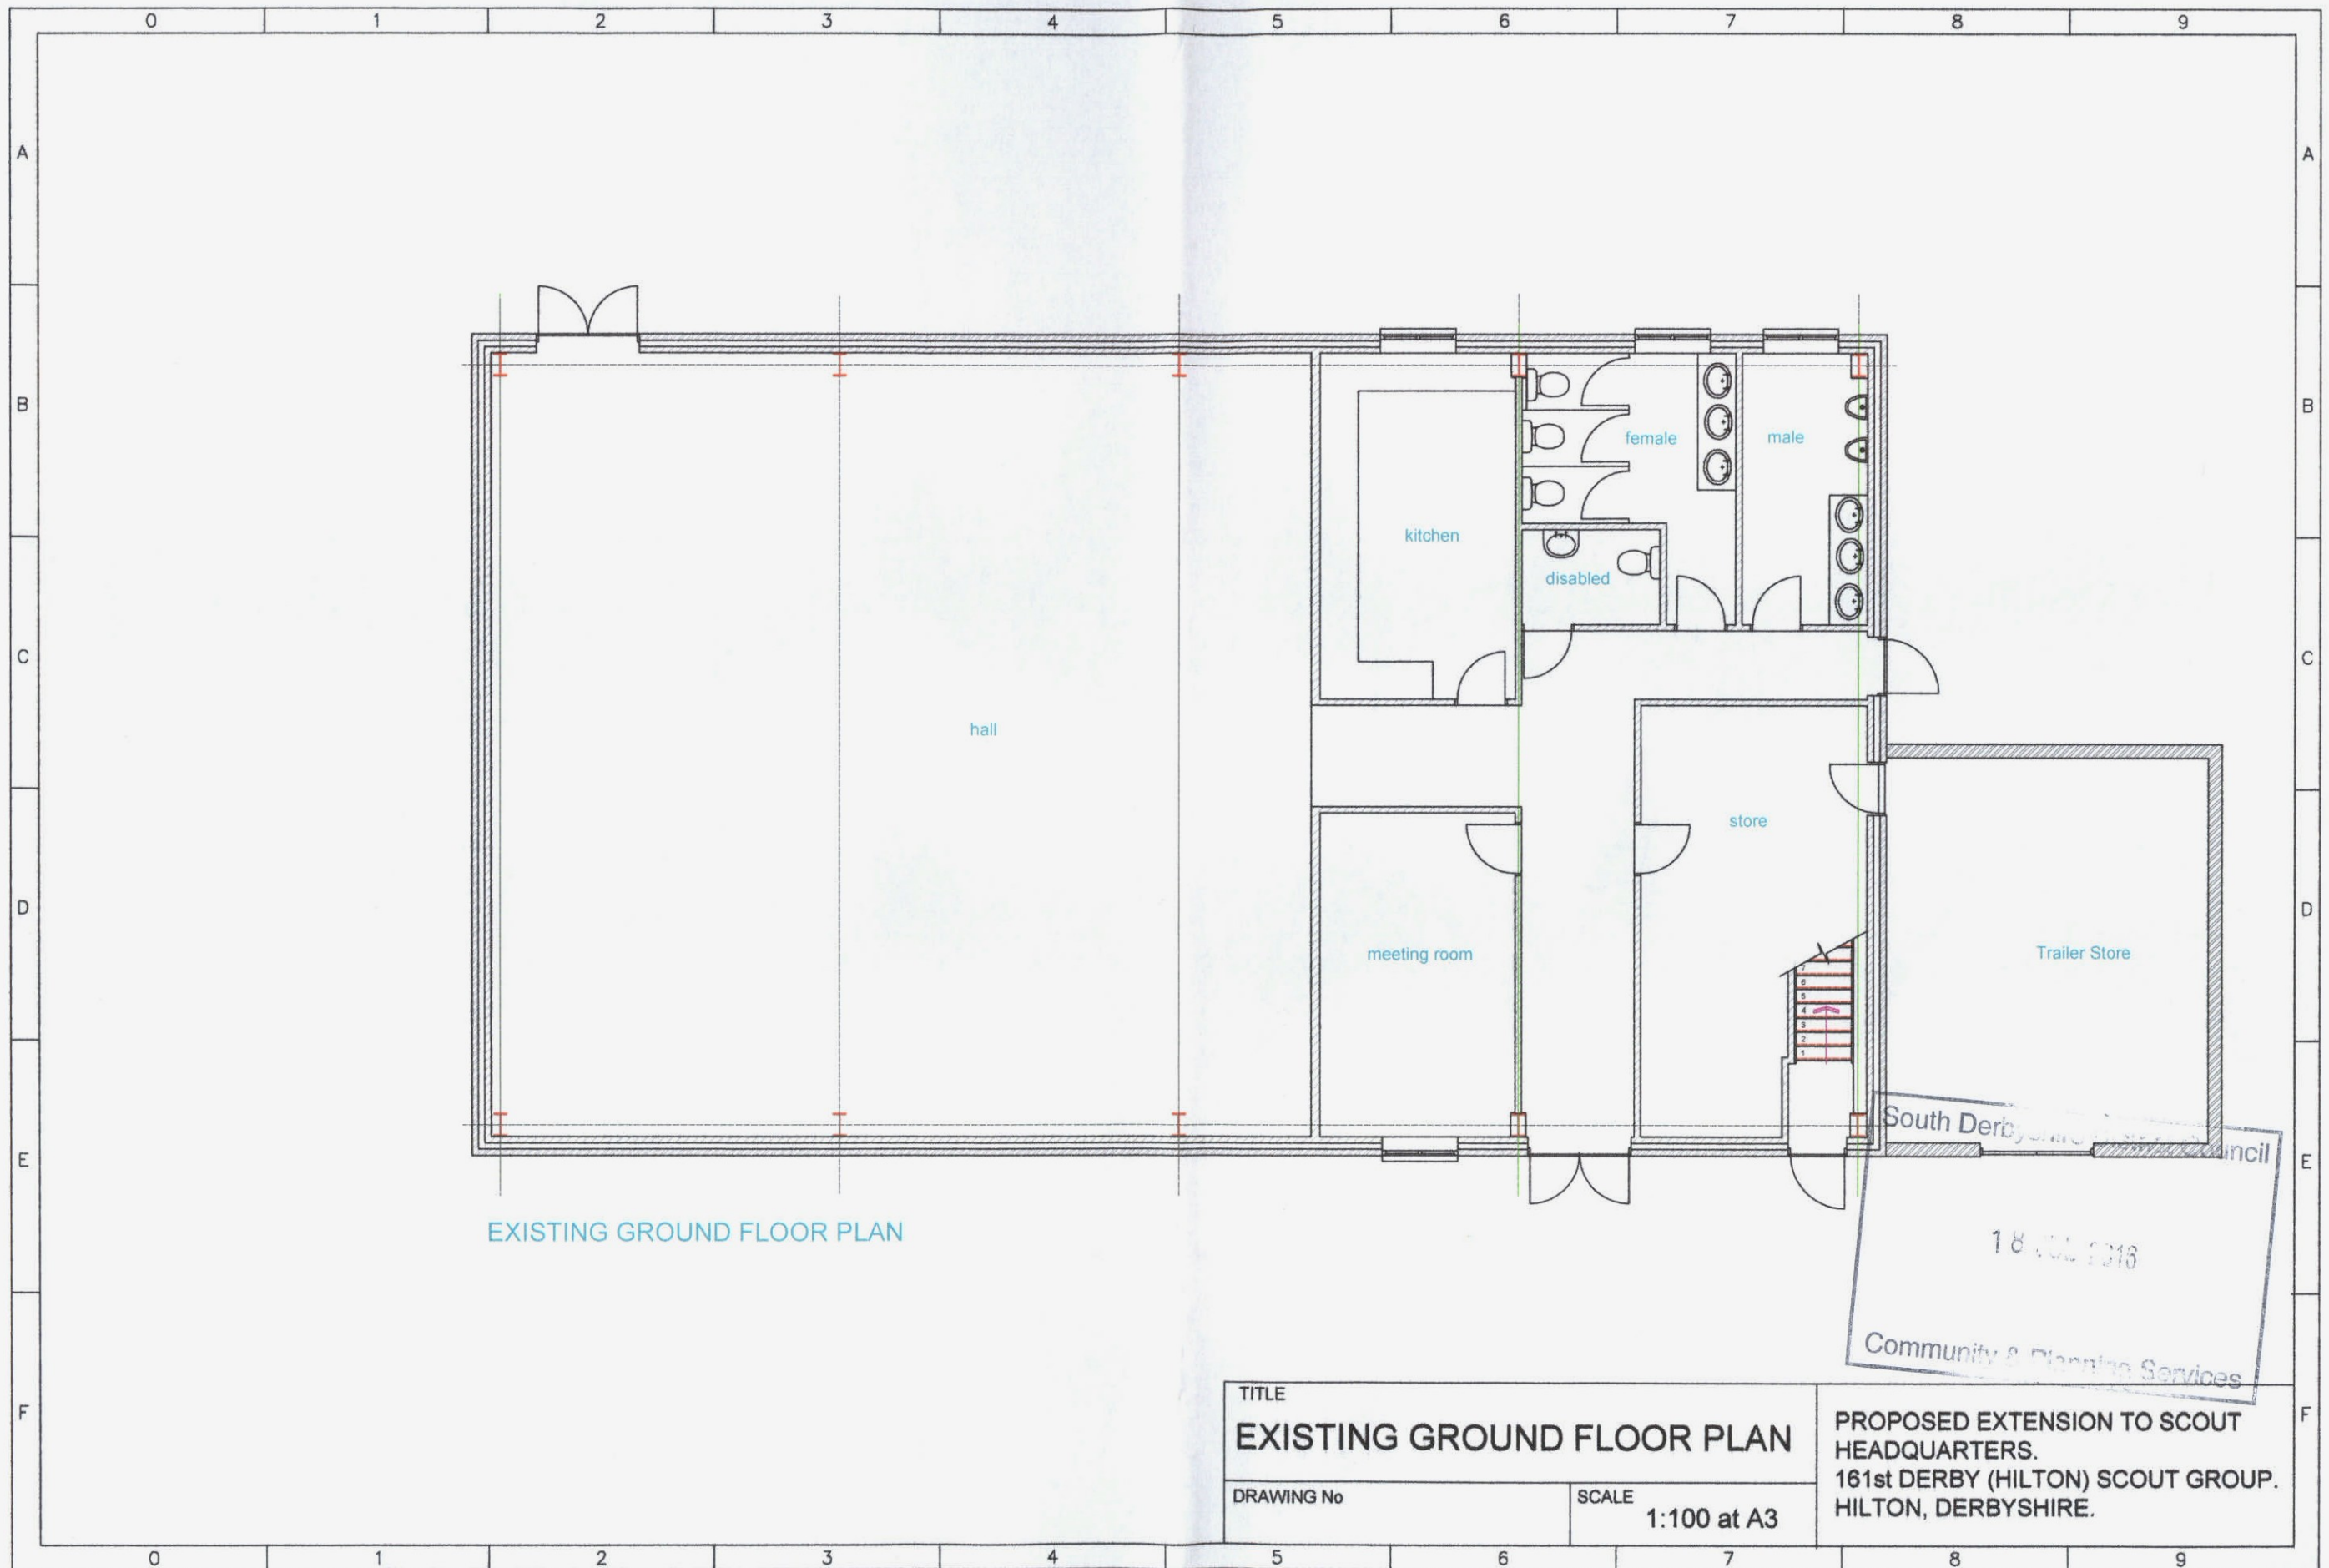

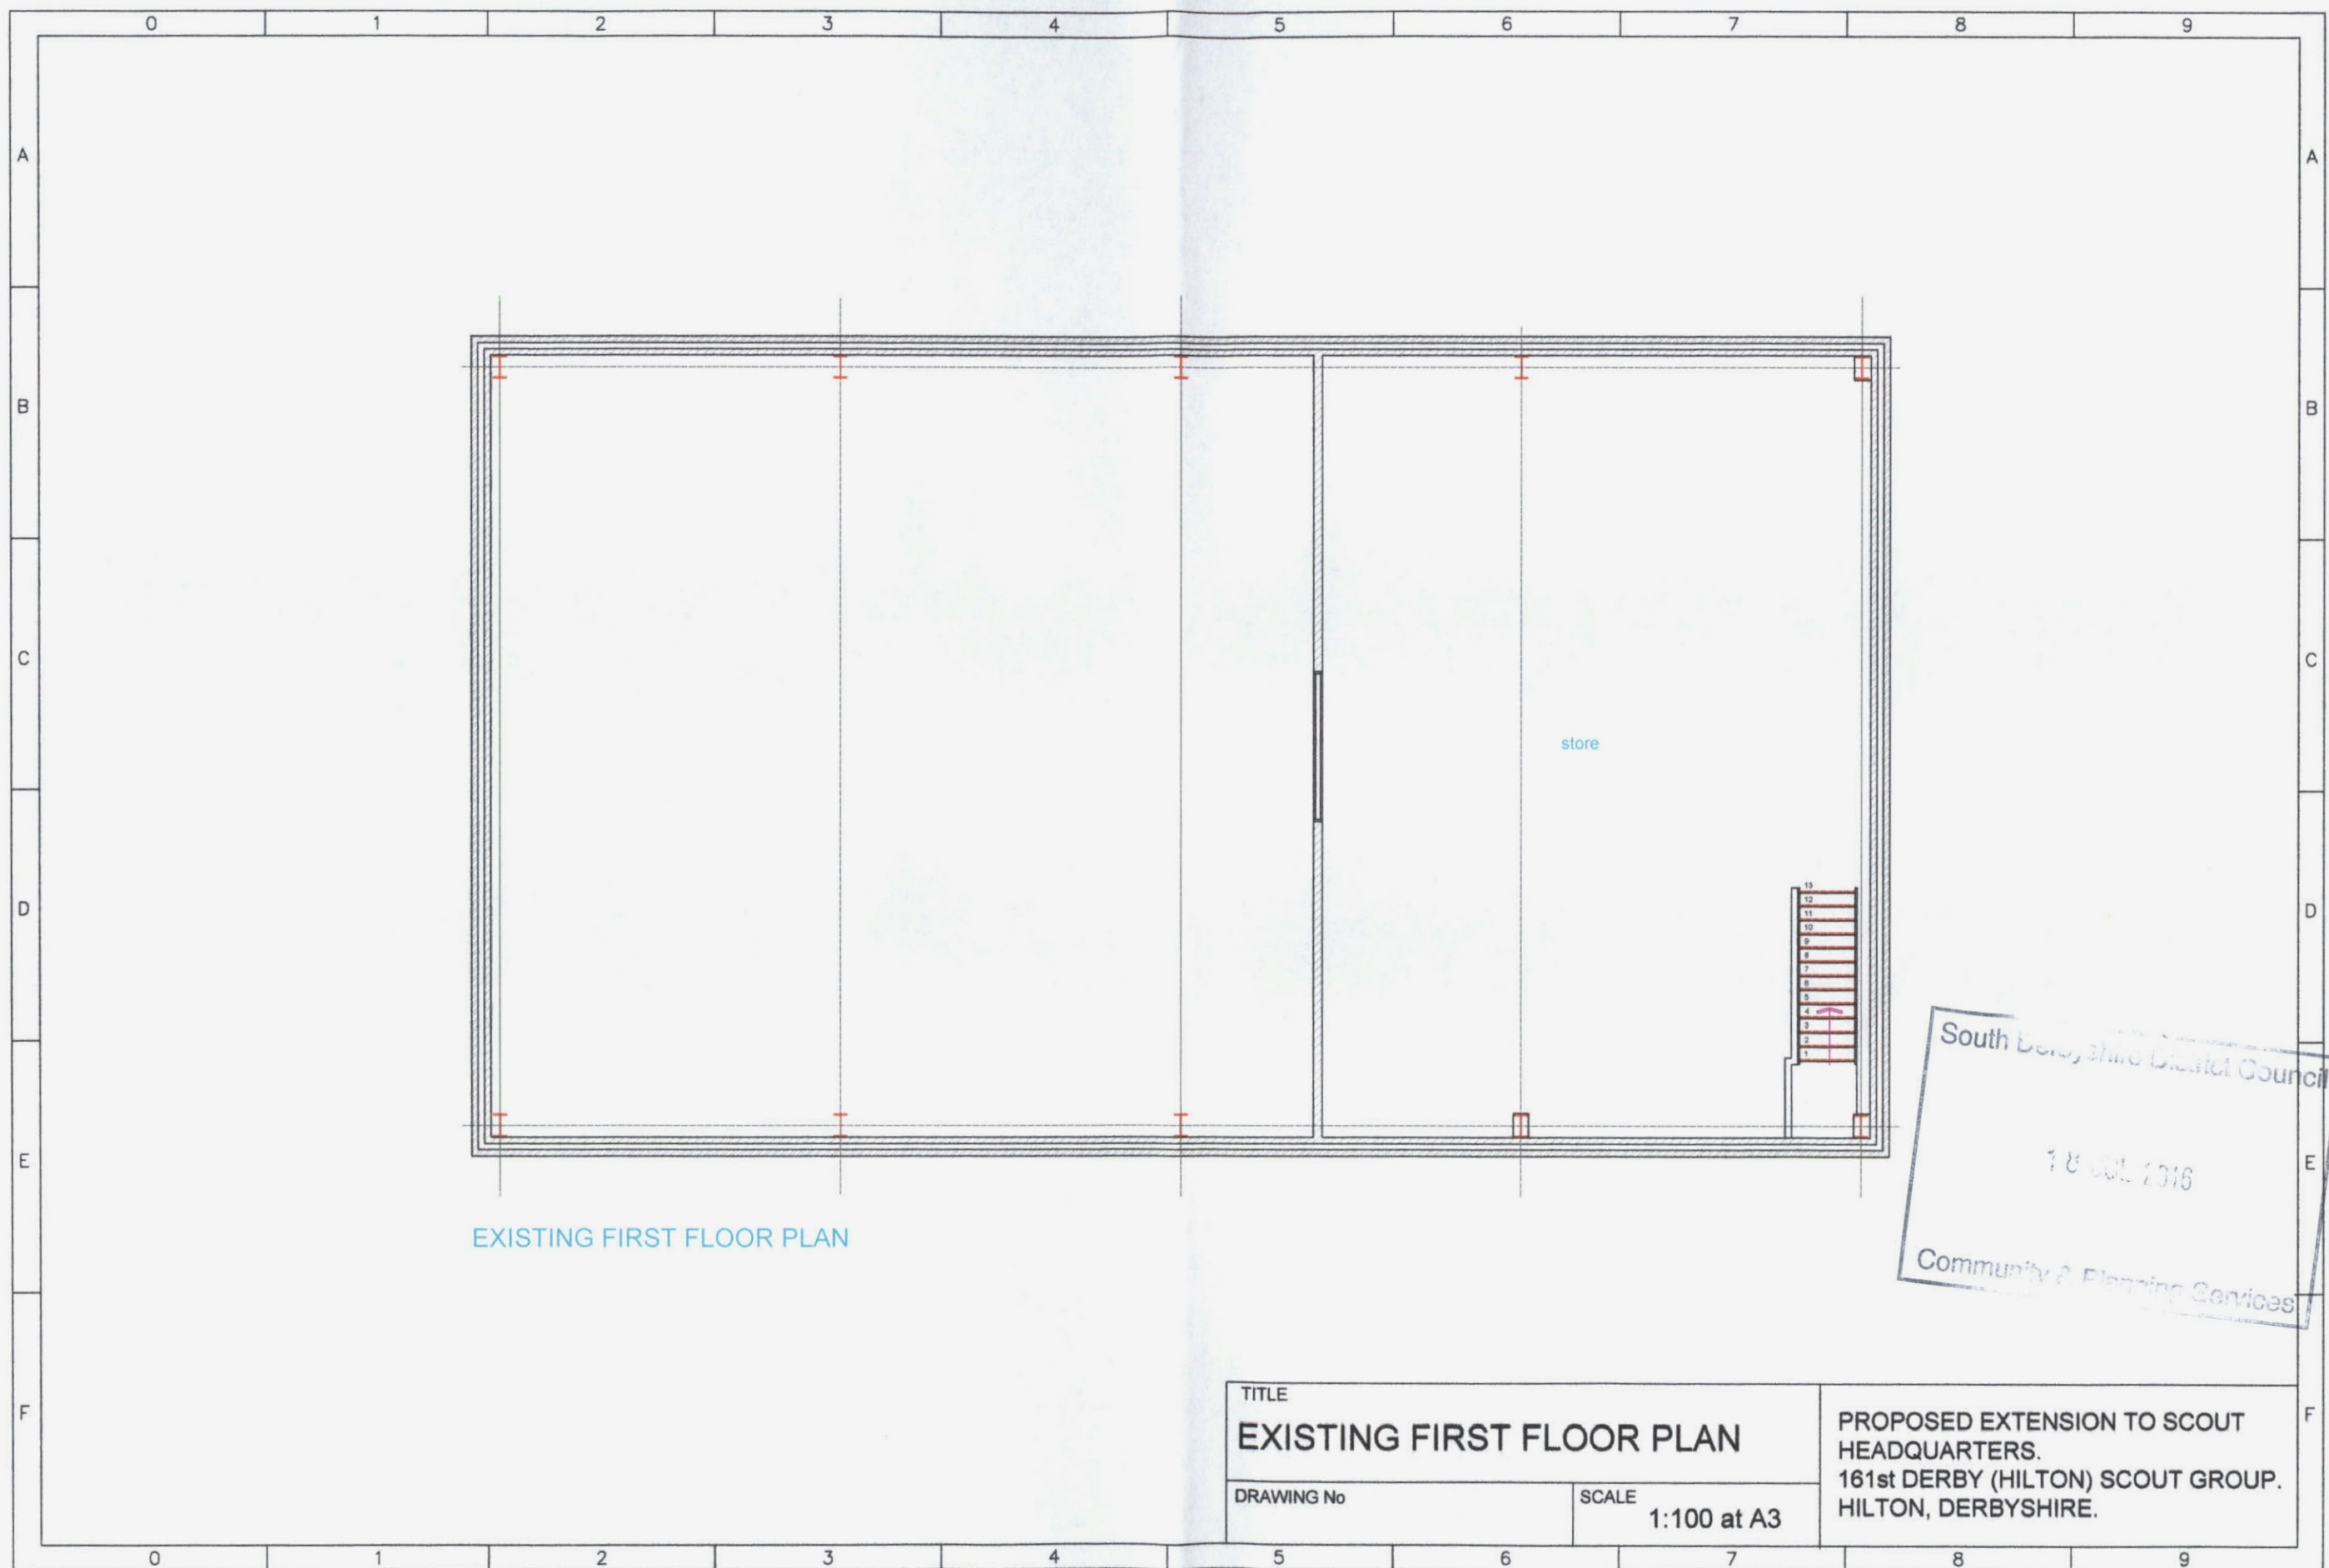


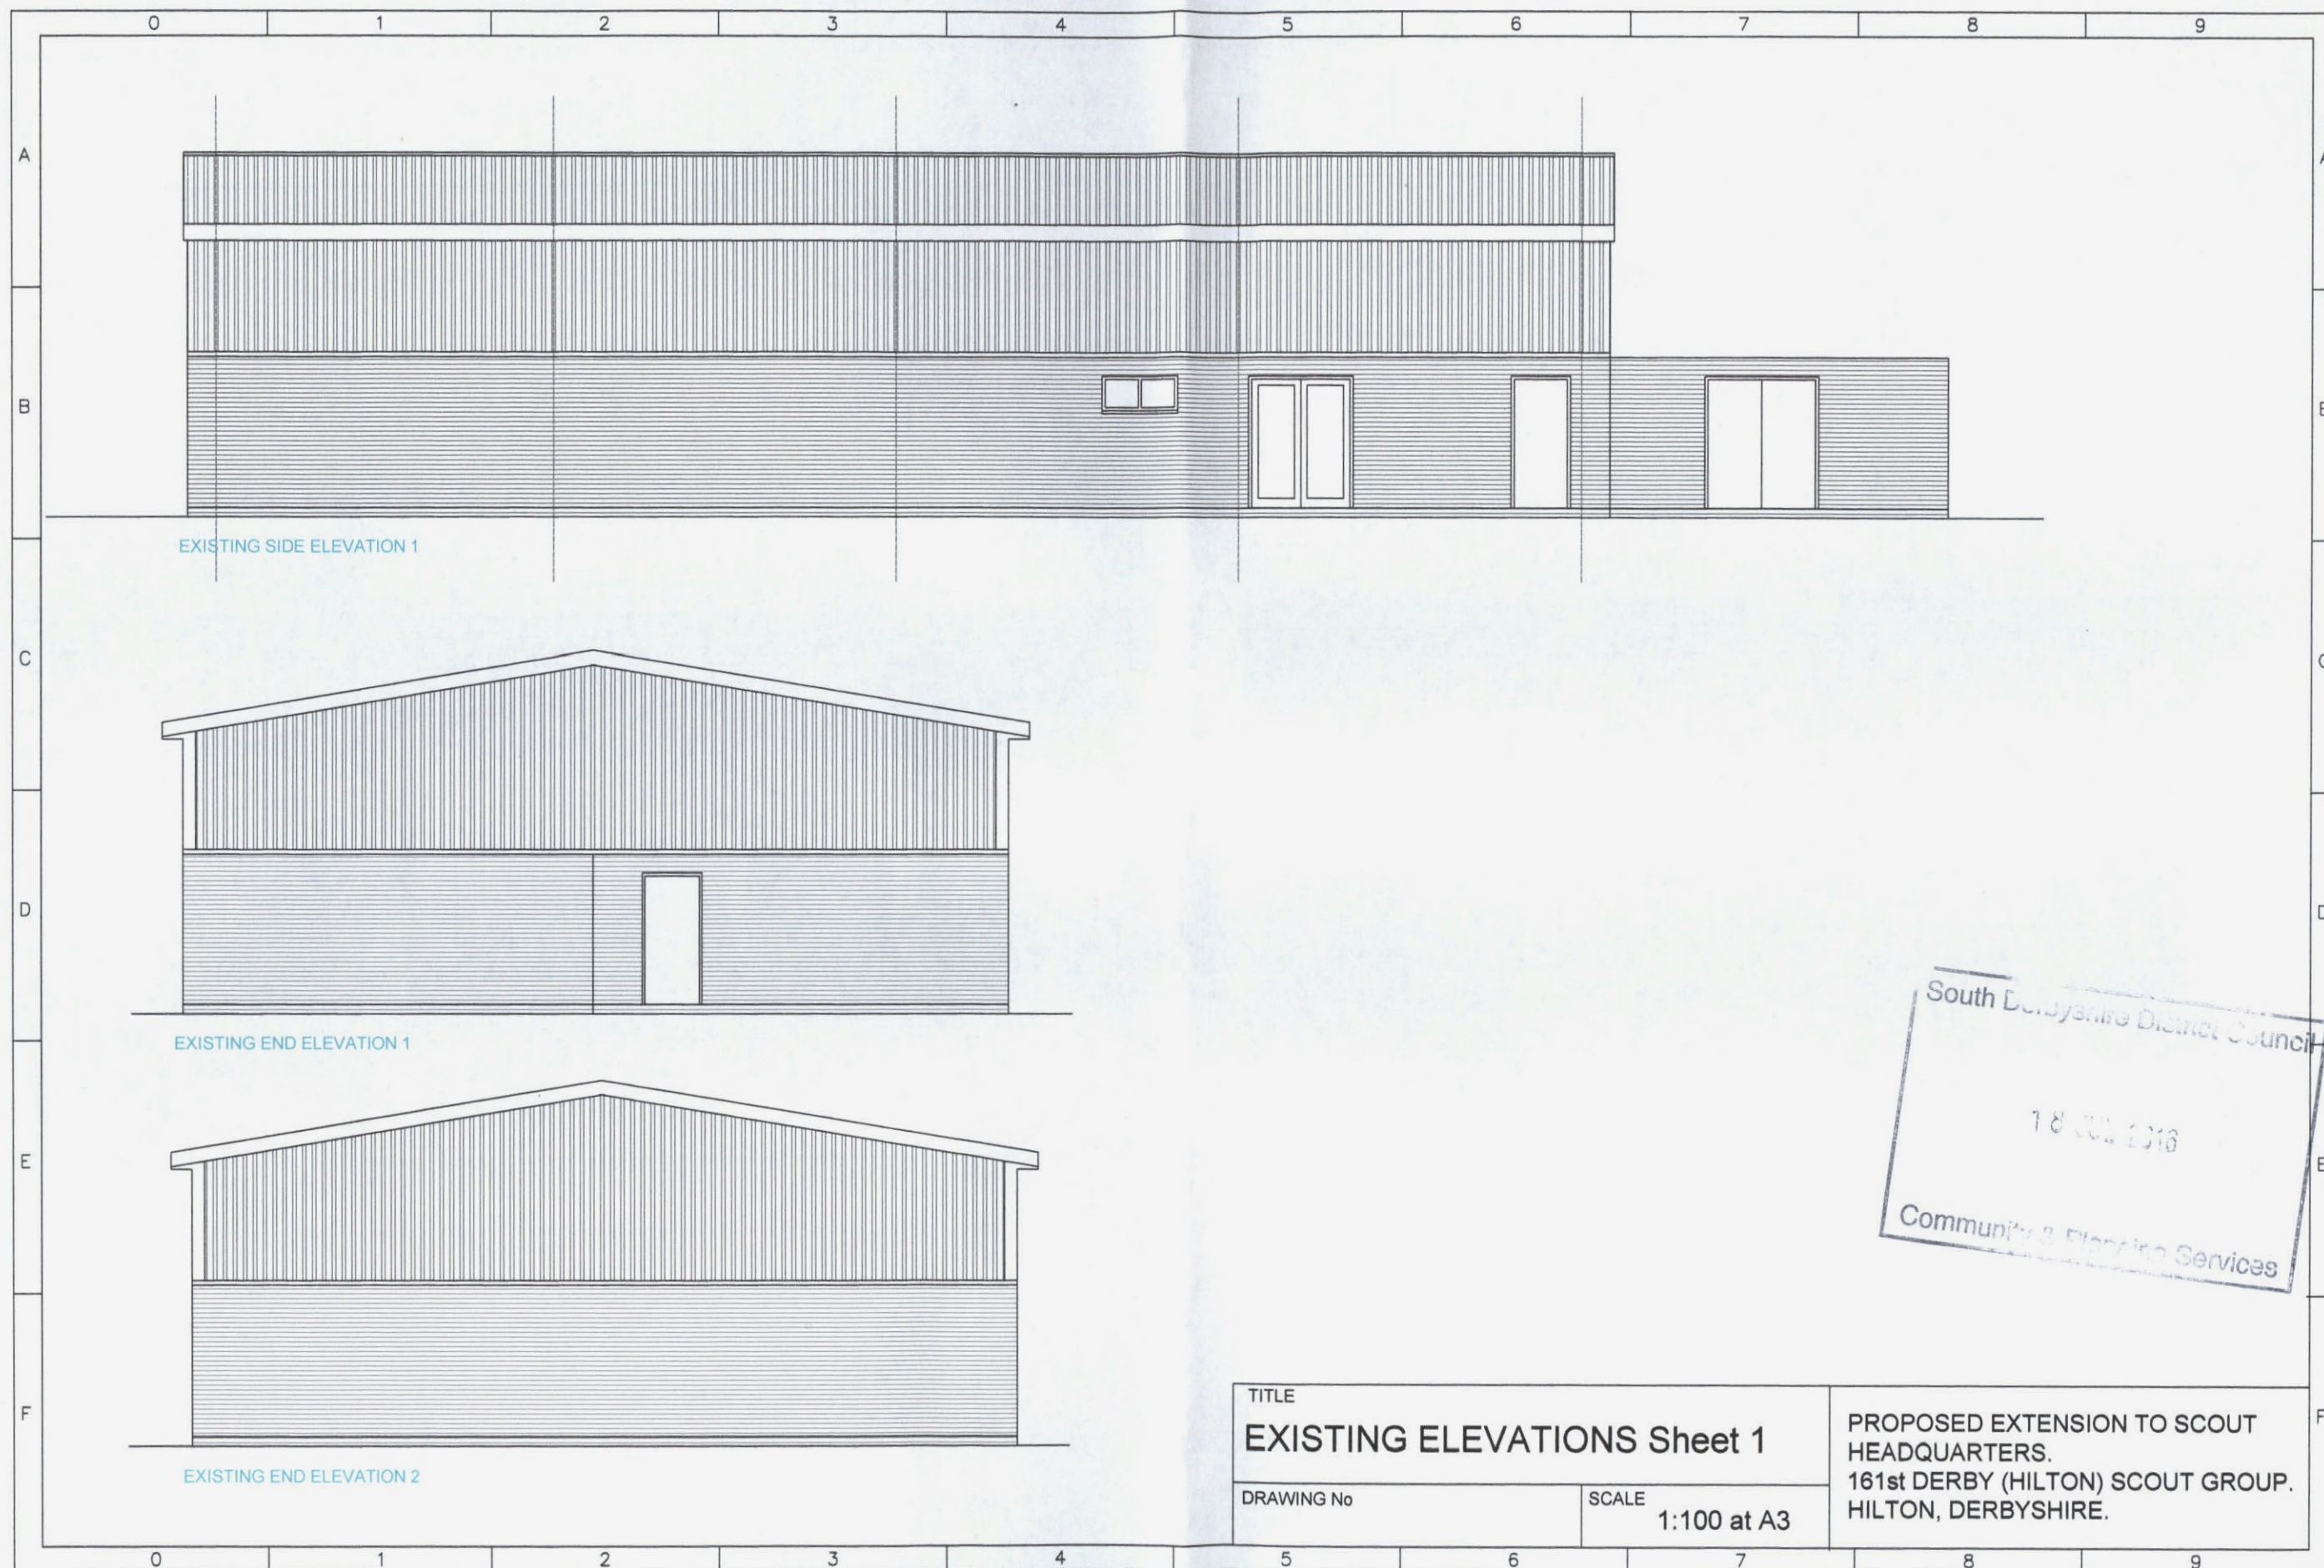


PROPOSED GROUND FLOOR PLAN

South Derbyshire District Council
18 JUL 2016
Community & Planning Services

TITLE PROPOSED GROUND FLOOR PLAN		PROPOSED EXTENSION TO SCOUT HEADQUARTERS. 161st DERBY (HILTON) SCOUT GROUP. HILTON, DERBYSHIRE.
DRAWING No	SCALE 1:100 at A3	

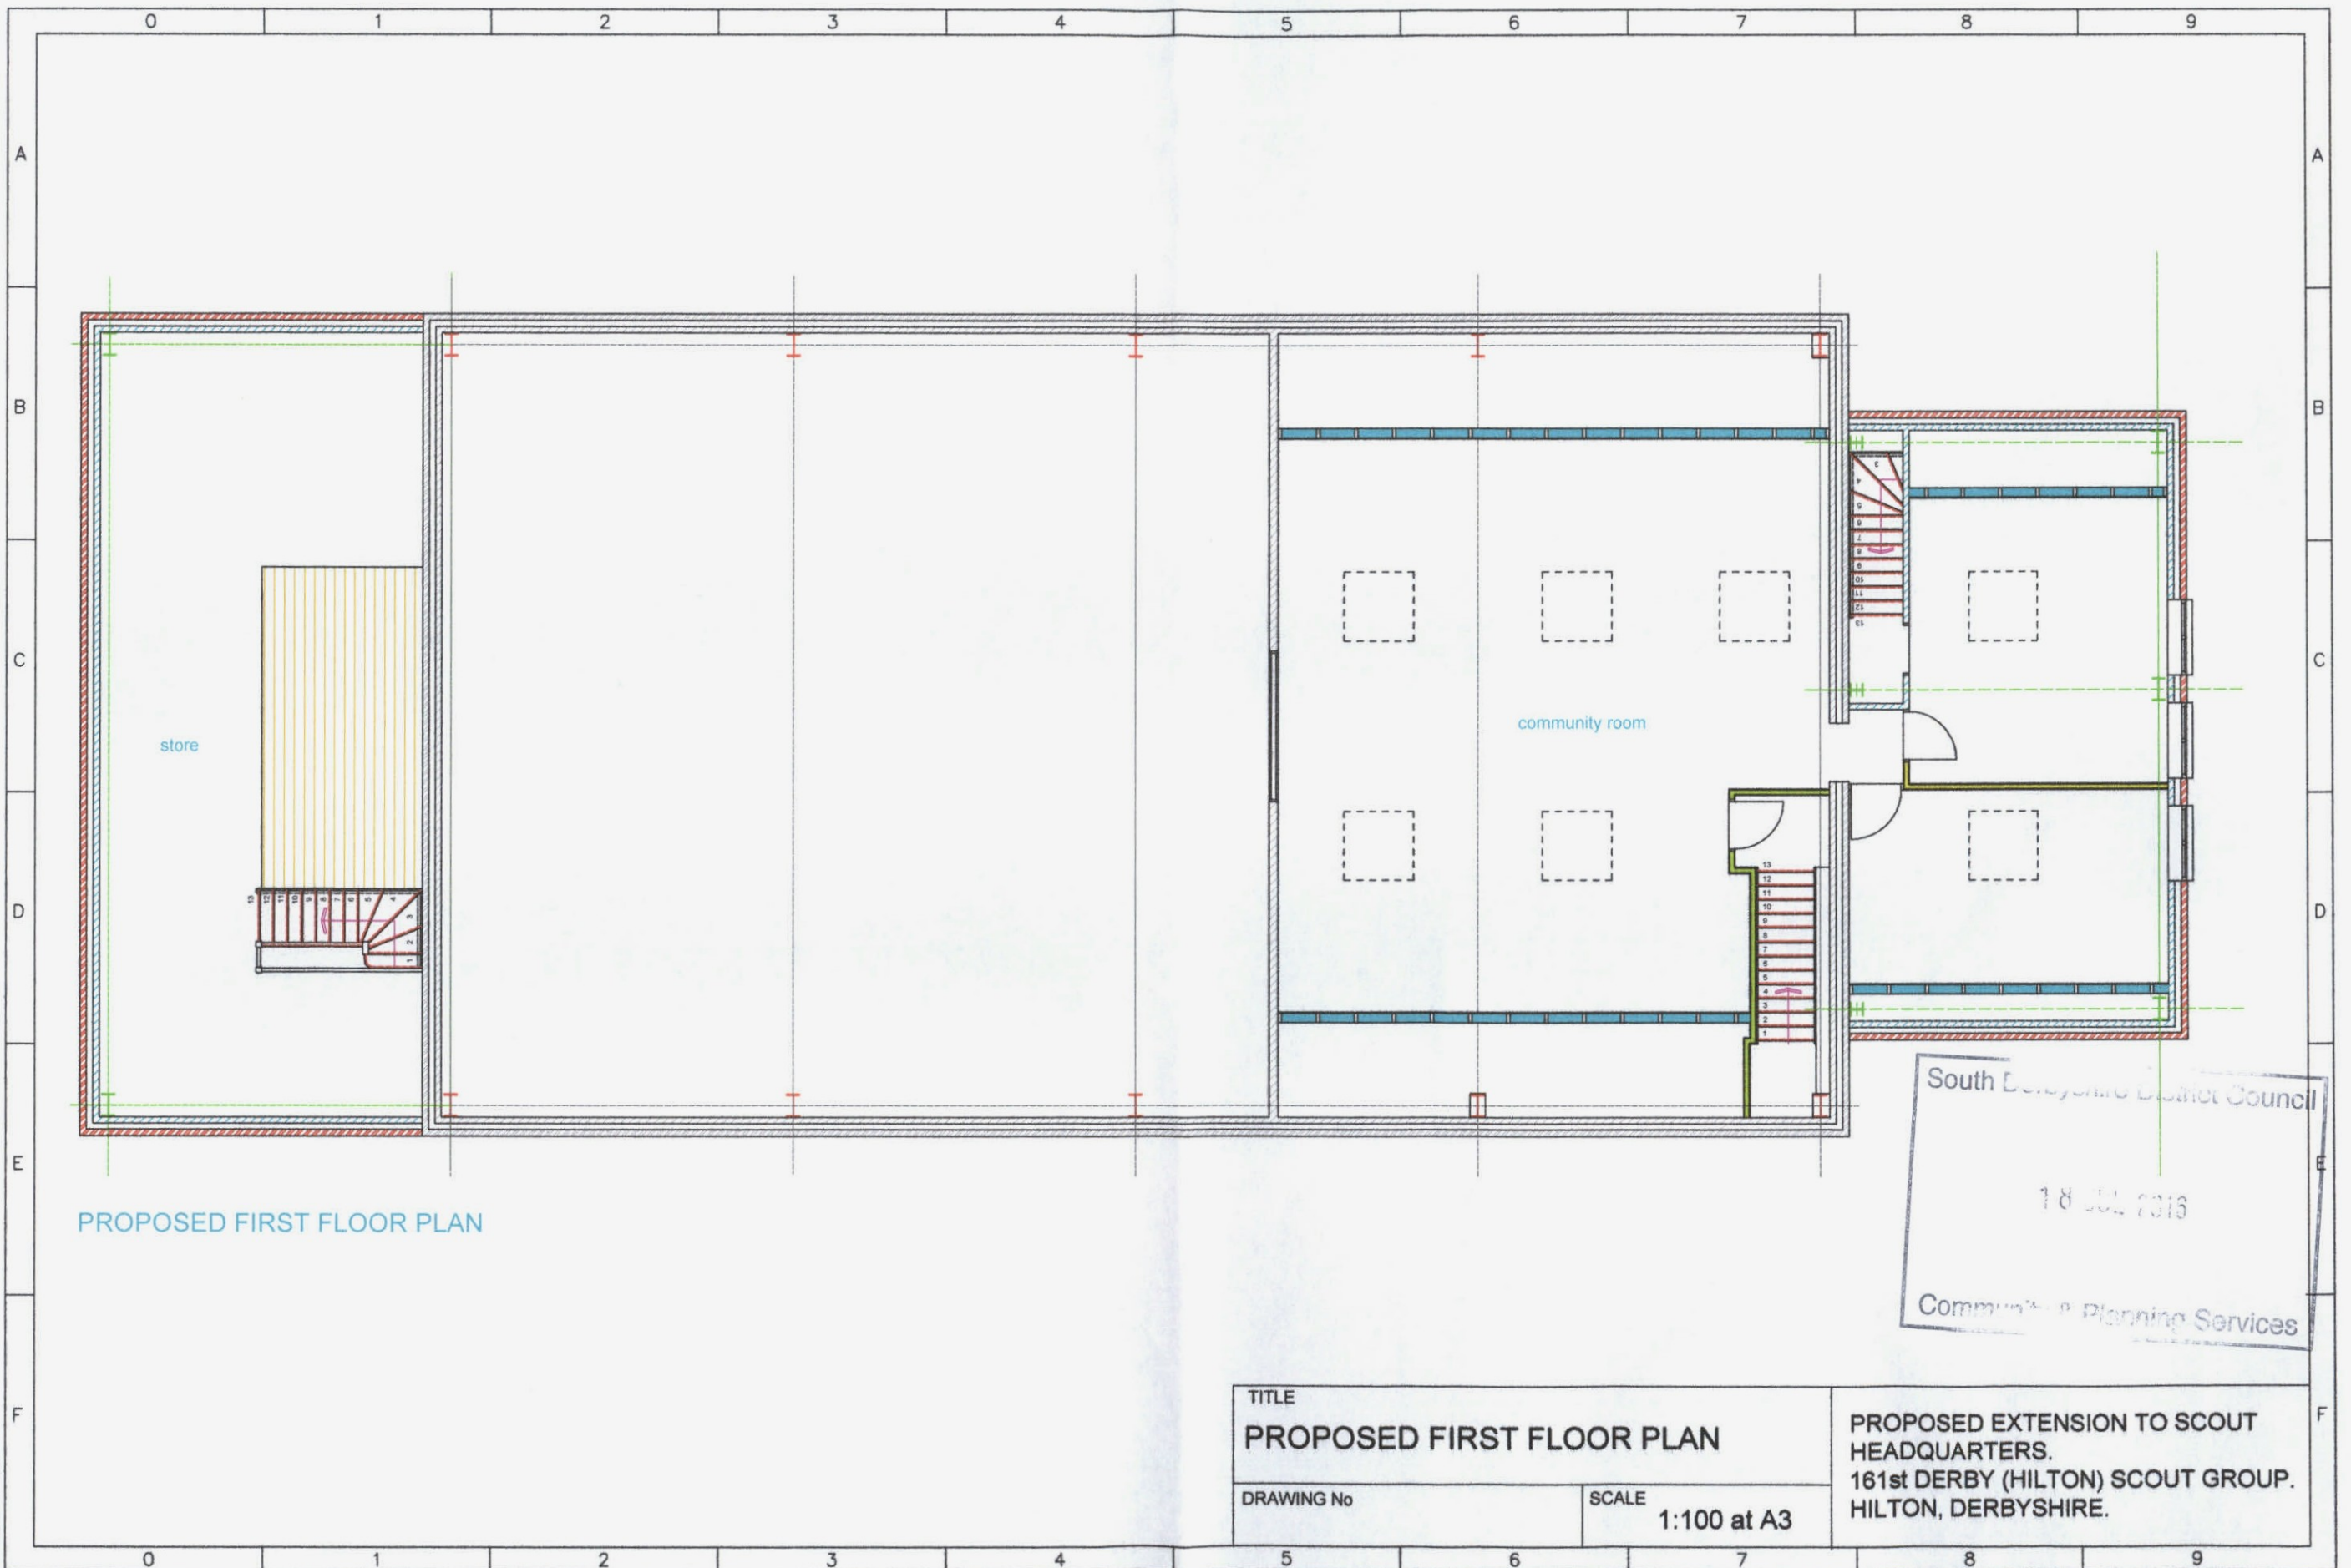

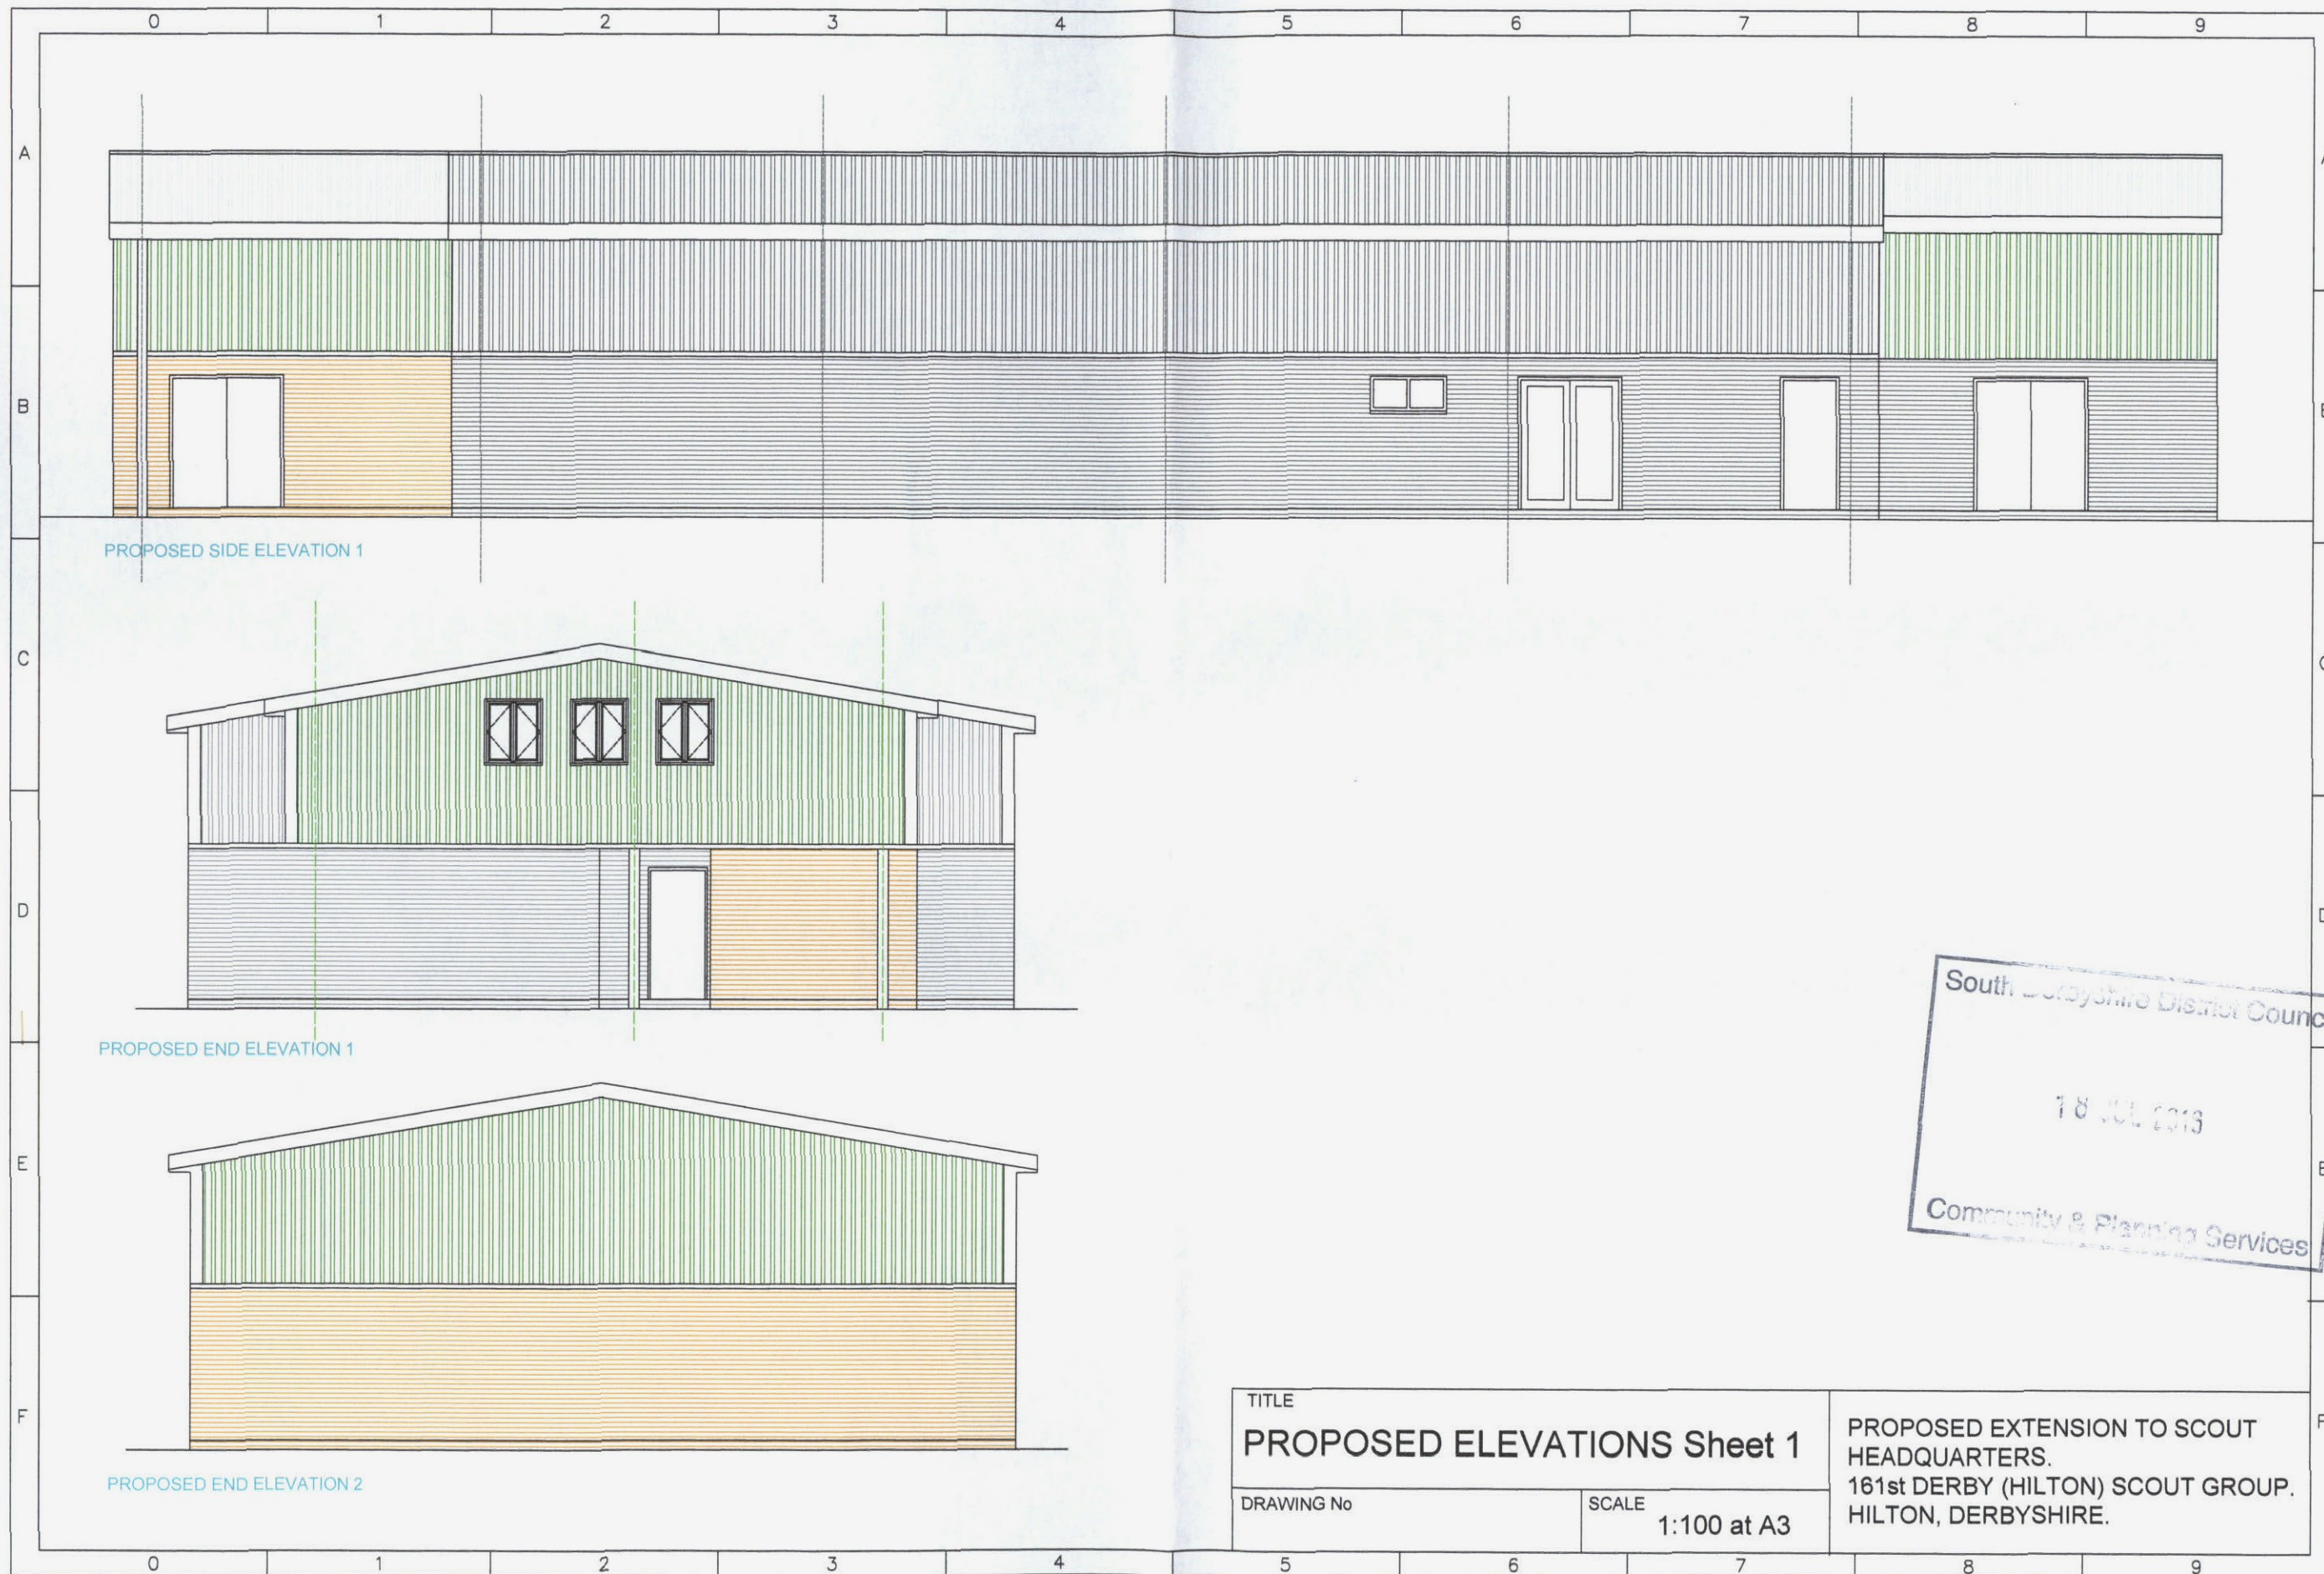

South Derbyshire District Council

18 JUL 2013


Community & Planning Services

TITLE
PROPOSED ELEVATIONS Sheet 1

DRAWING No

SCALE
1:100 at A3

PROPOSED EXTENSION TO SCOUT
HEADQUARTERS.
161st DERBY (HILTON) SCOUT GROUP.
HILTON, DERBYSHIRE.

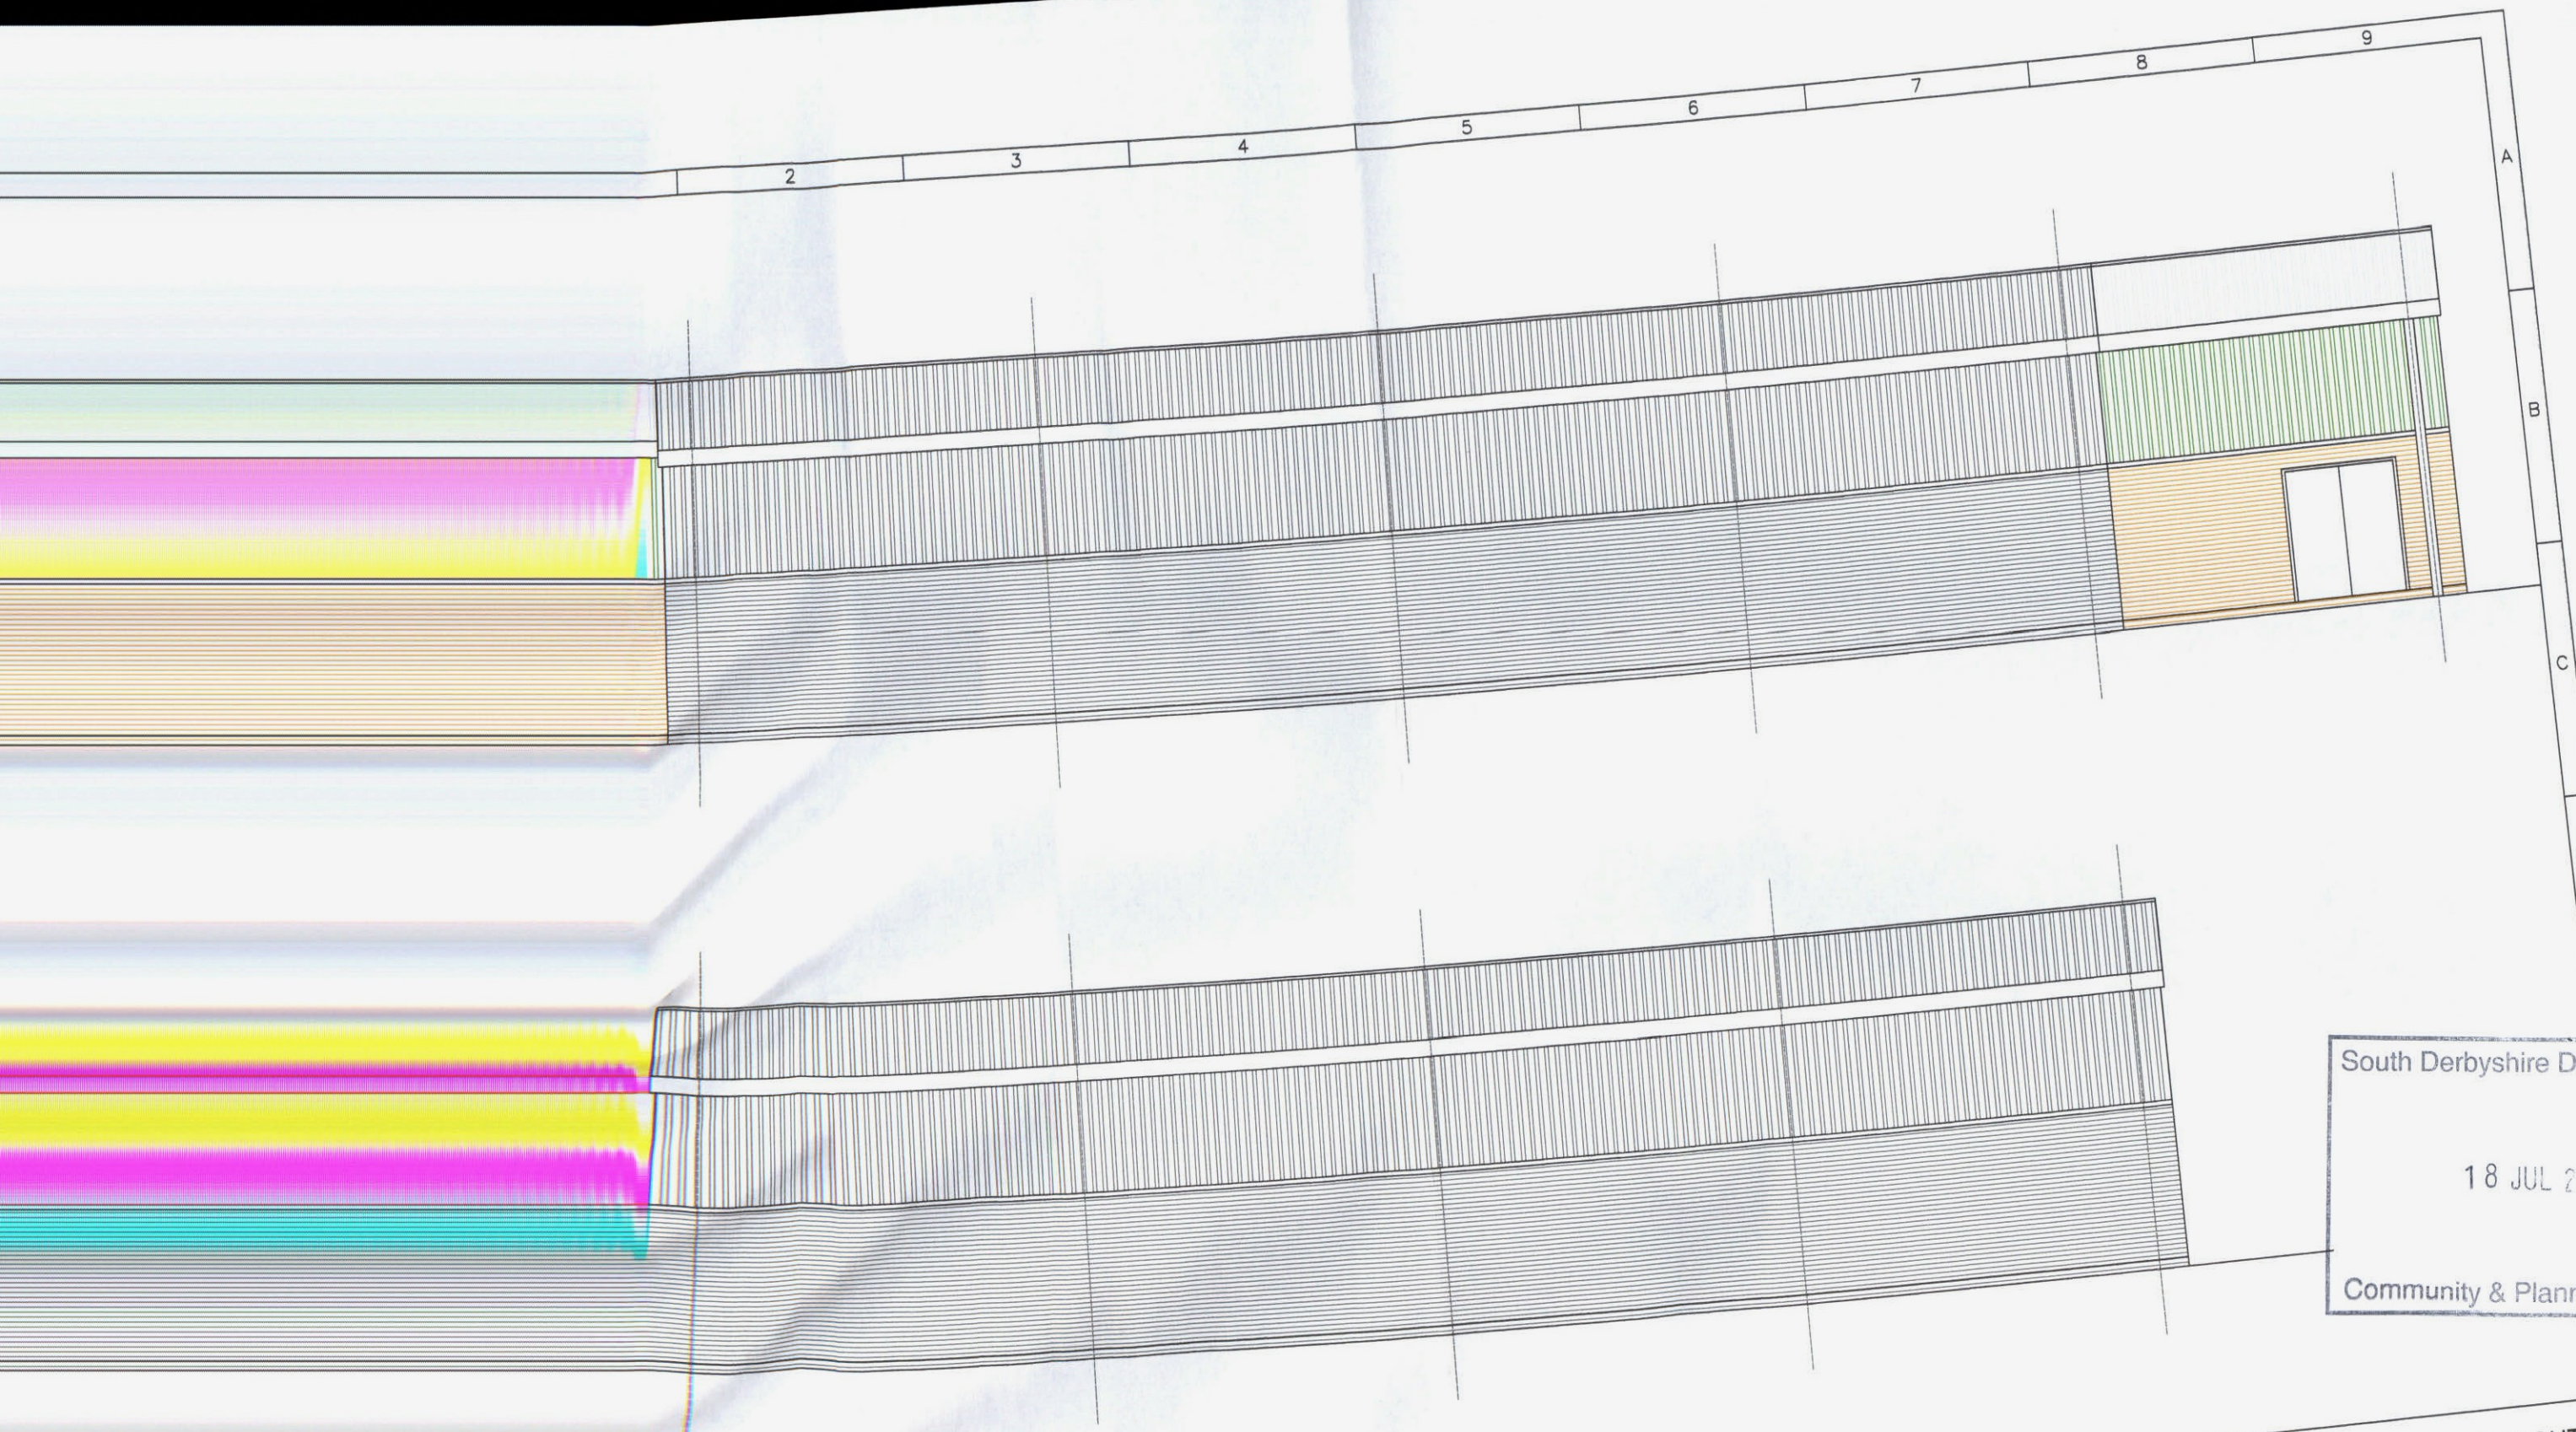

South Derbyshire District Council

18 JUL 2015^E

Community & Planning Services

TITLE


PROPOSED ELEVATIONS Sheet 2

DRAWING No

SCALE

1:100 at A3

PROPOSED EXTENSION TO SCOUT
HEADQUARTERS.
161st DERBY (HILTON) SCOUT GROUP.
HILTON, DERBYSHIRE.

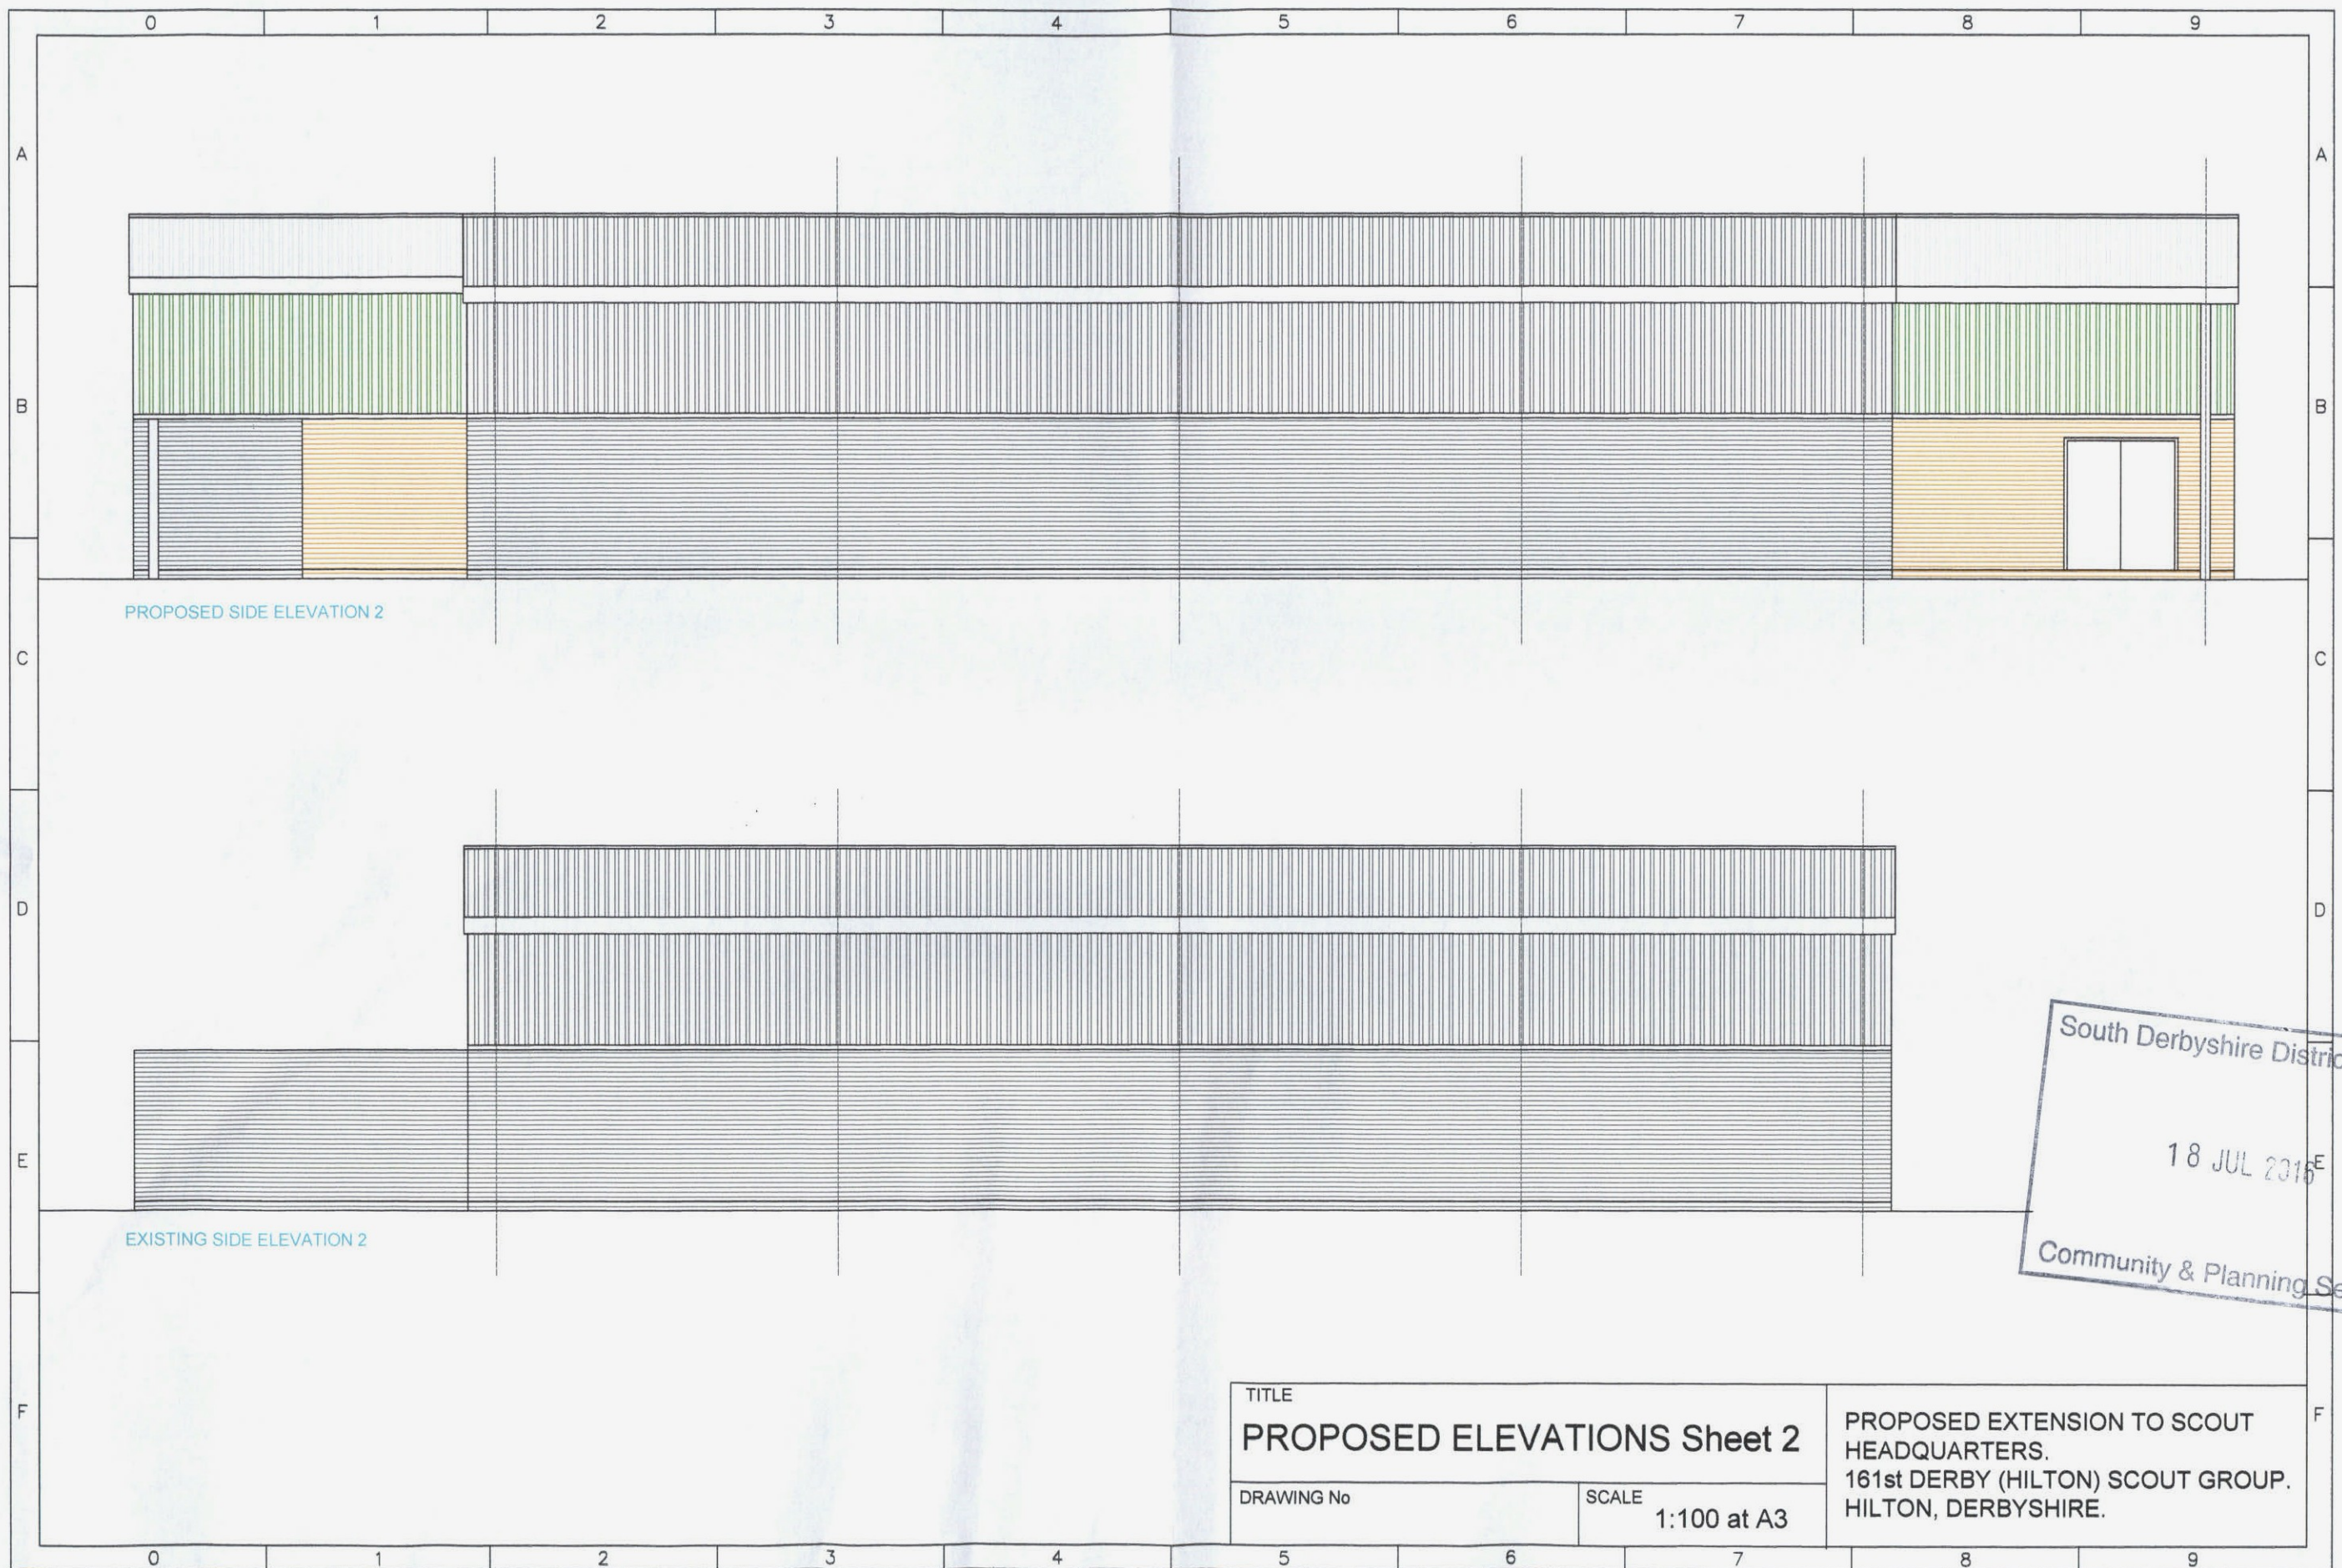

South Derbyshire District Council

18 JUL 2016

Community & Planning Services