


NOTES:

 Area to be resurfaced.
Approx 537m² in total

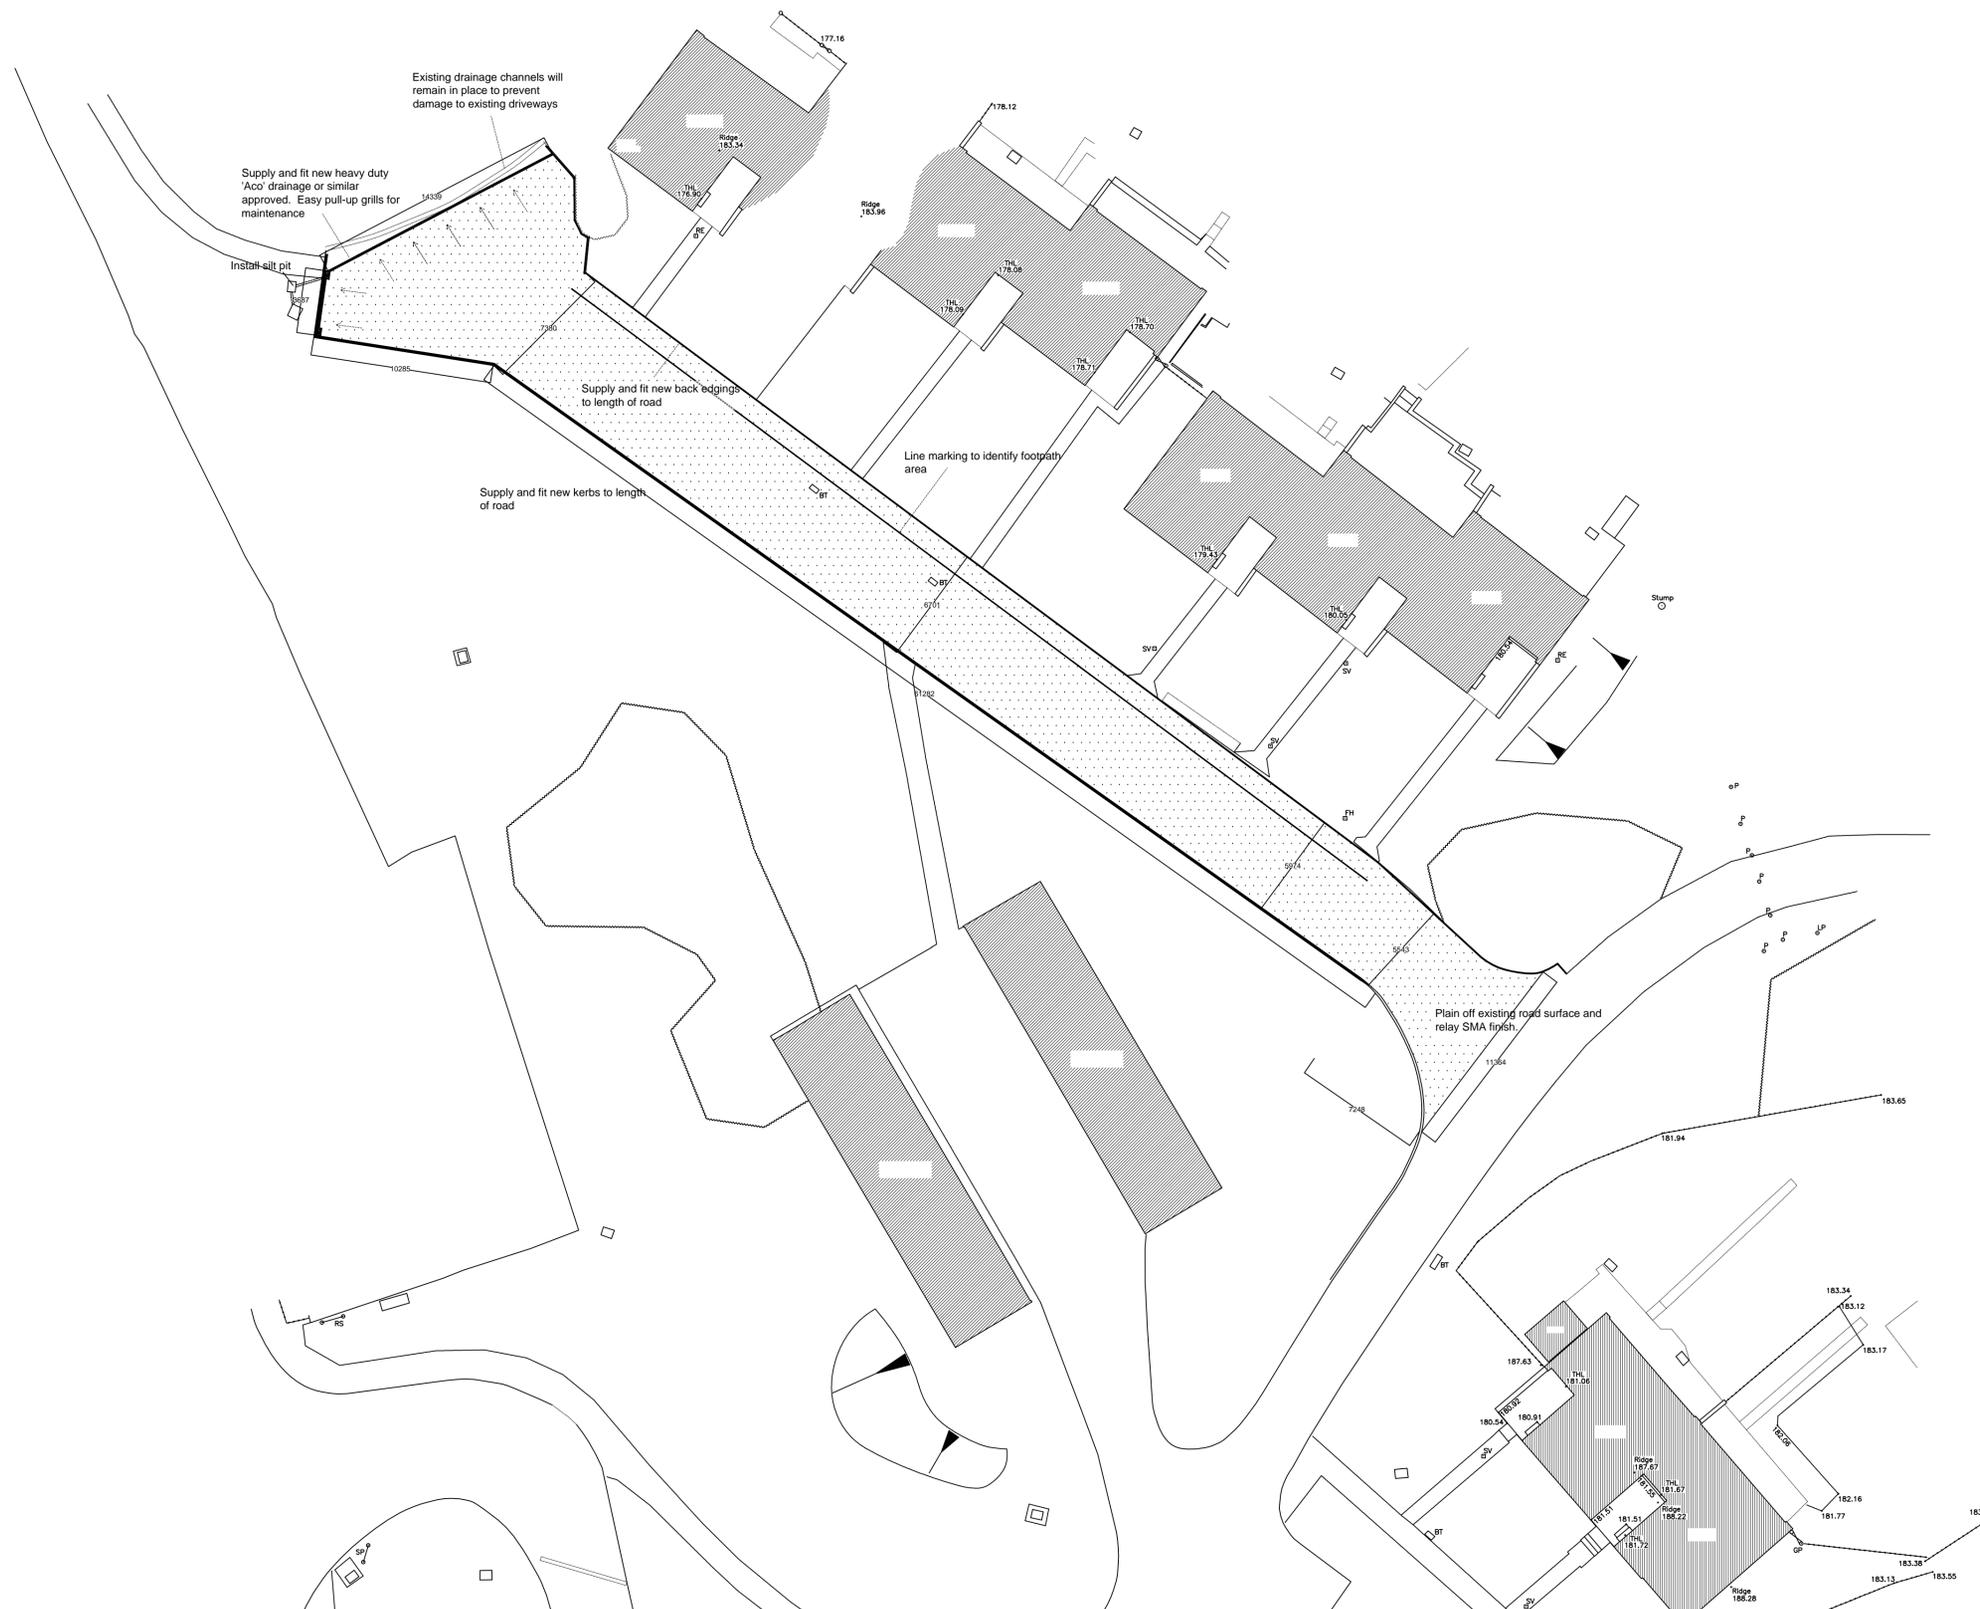

Rev	By	Date	Description
 Property Department Telephone: 0300 122 8934 Email: property@derby-fire.gov.uk			
 Derbyshire Fire & Rescue Service Making Derbyshire Safer			
Unique Property Reference Number			
Site WHITFIELD PARK GLOSSOP			
Building/Block Site Plan			
Drawing Title Proposed Plan			
Drawn By SH	Date JUNE 2016	Scale 1:200 (A1)	
Drawing Number DFRA153.2			Revision