


Client Confirmation
This is the approved layout for installation.
Signed: Date:
Print Name:
For:

PRELIMINARY DRAWING

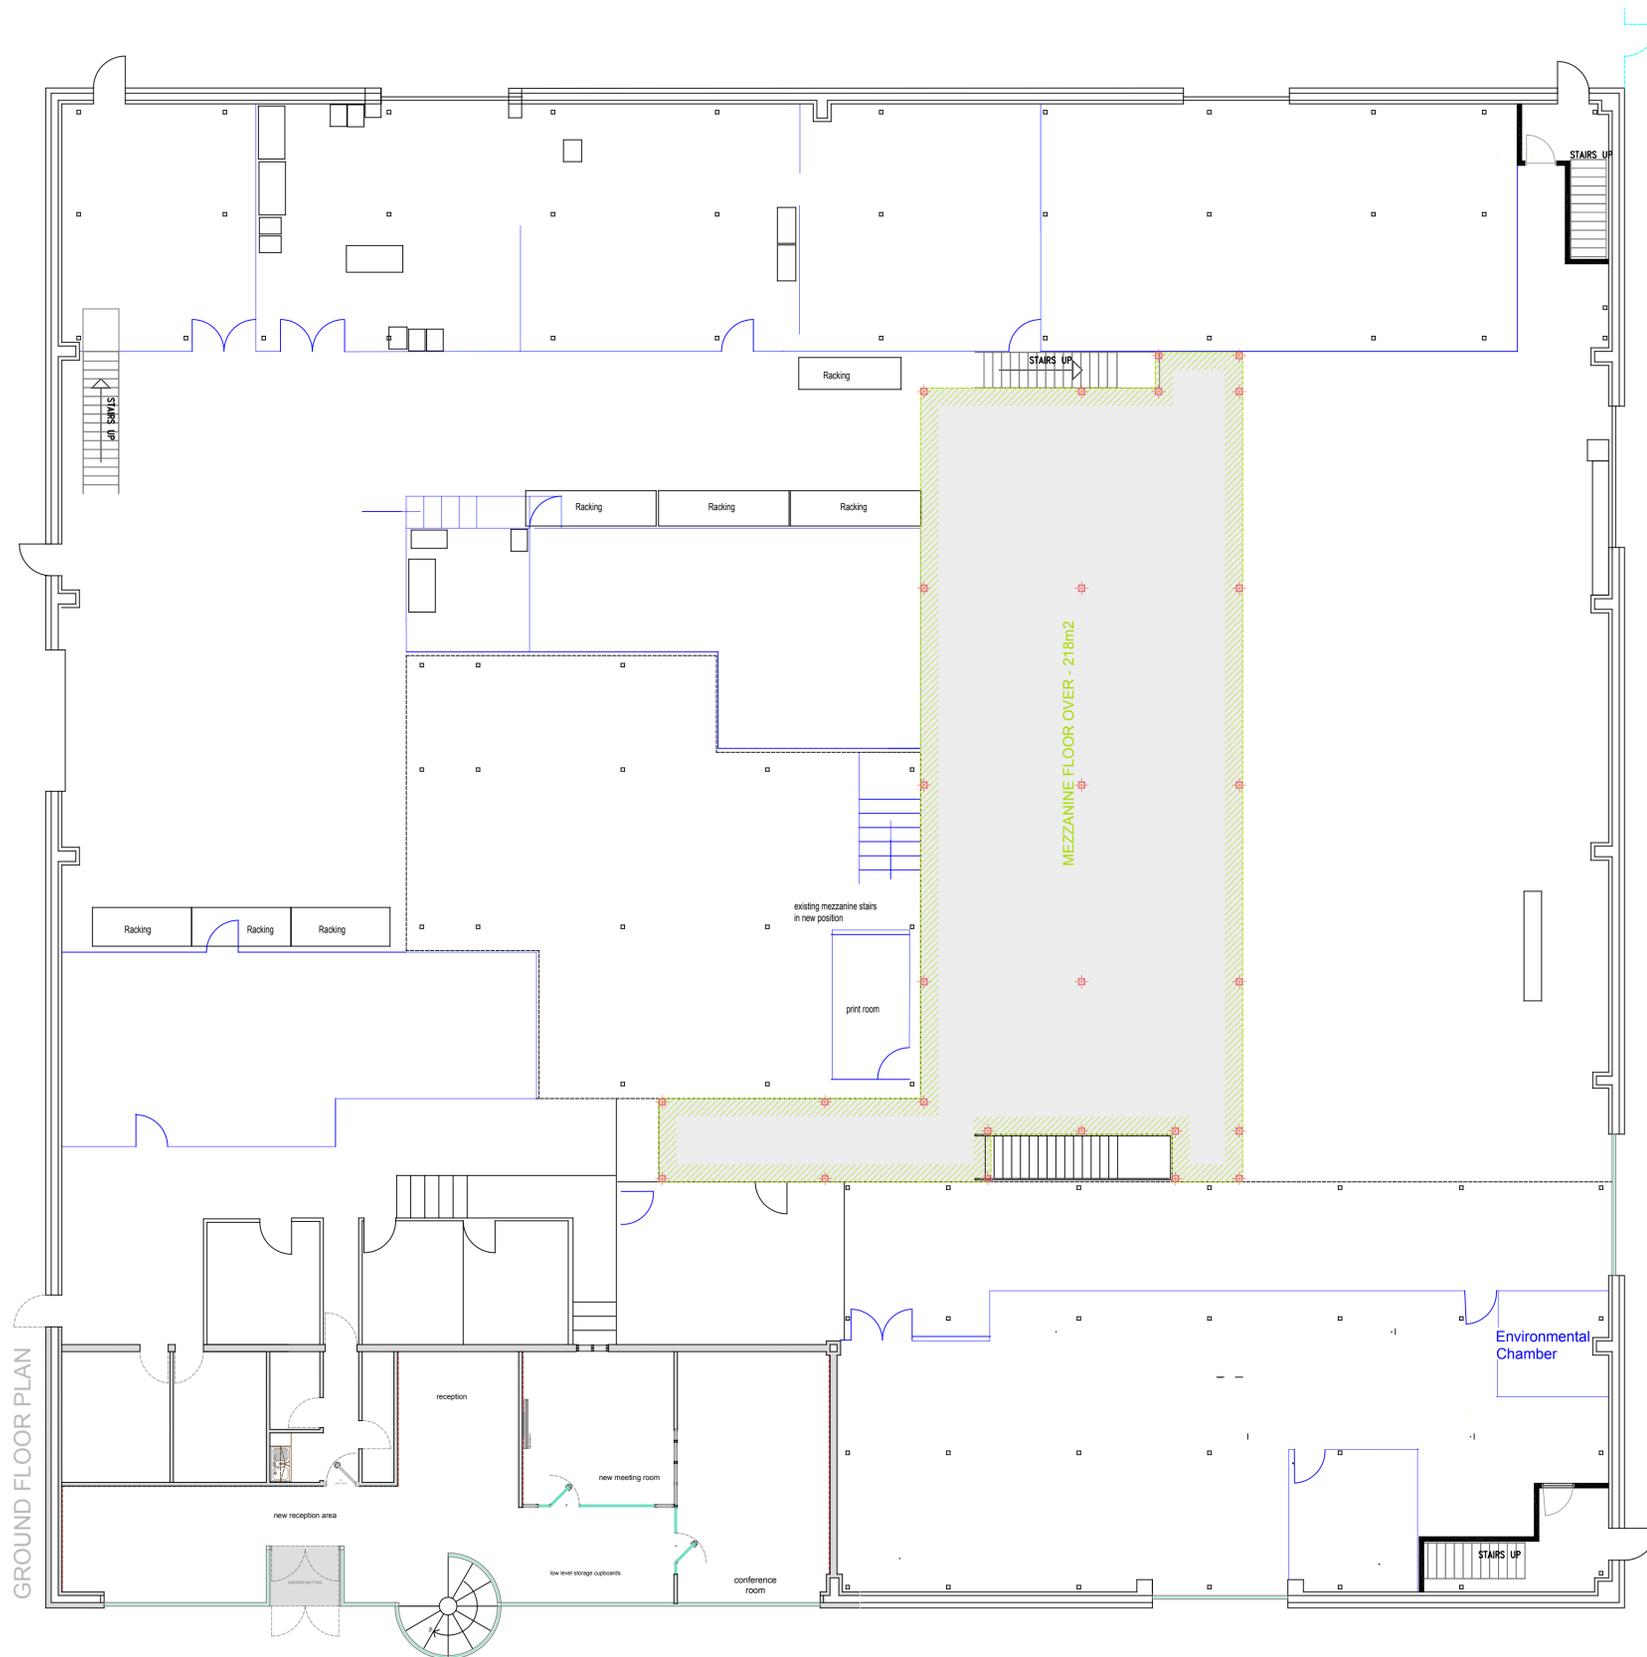

G

TENDER DRAWING

new mezzanine floor area - ground floor

spinnaker international - saltash cornwall

Revision	Date	Subject



Project Title
new mezzanine
saltash cornwall

Client
SPINNAKER INTERNATIONAL

Drawing Title
ground floor plan

Scale	Date	Drawn by	Checked by
1:100@A1	23.10.17	jsb	jsb

Drawing No.
PL-01

Revision