



Proposed Location 1 for Smoking Shelter
Installed in last bays of motorcycle area

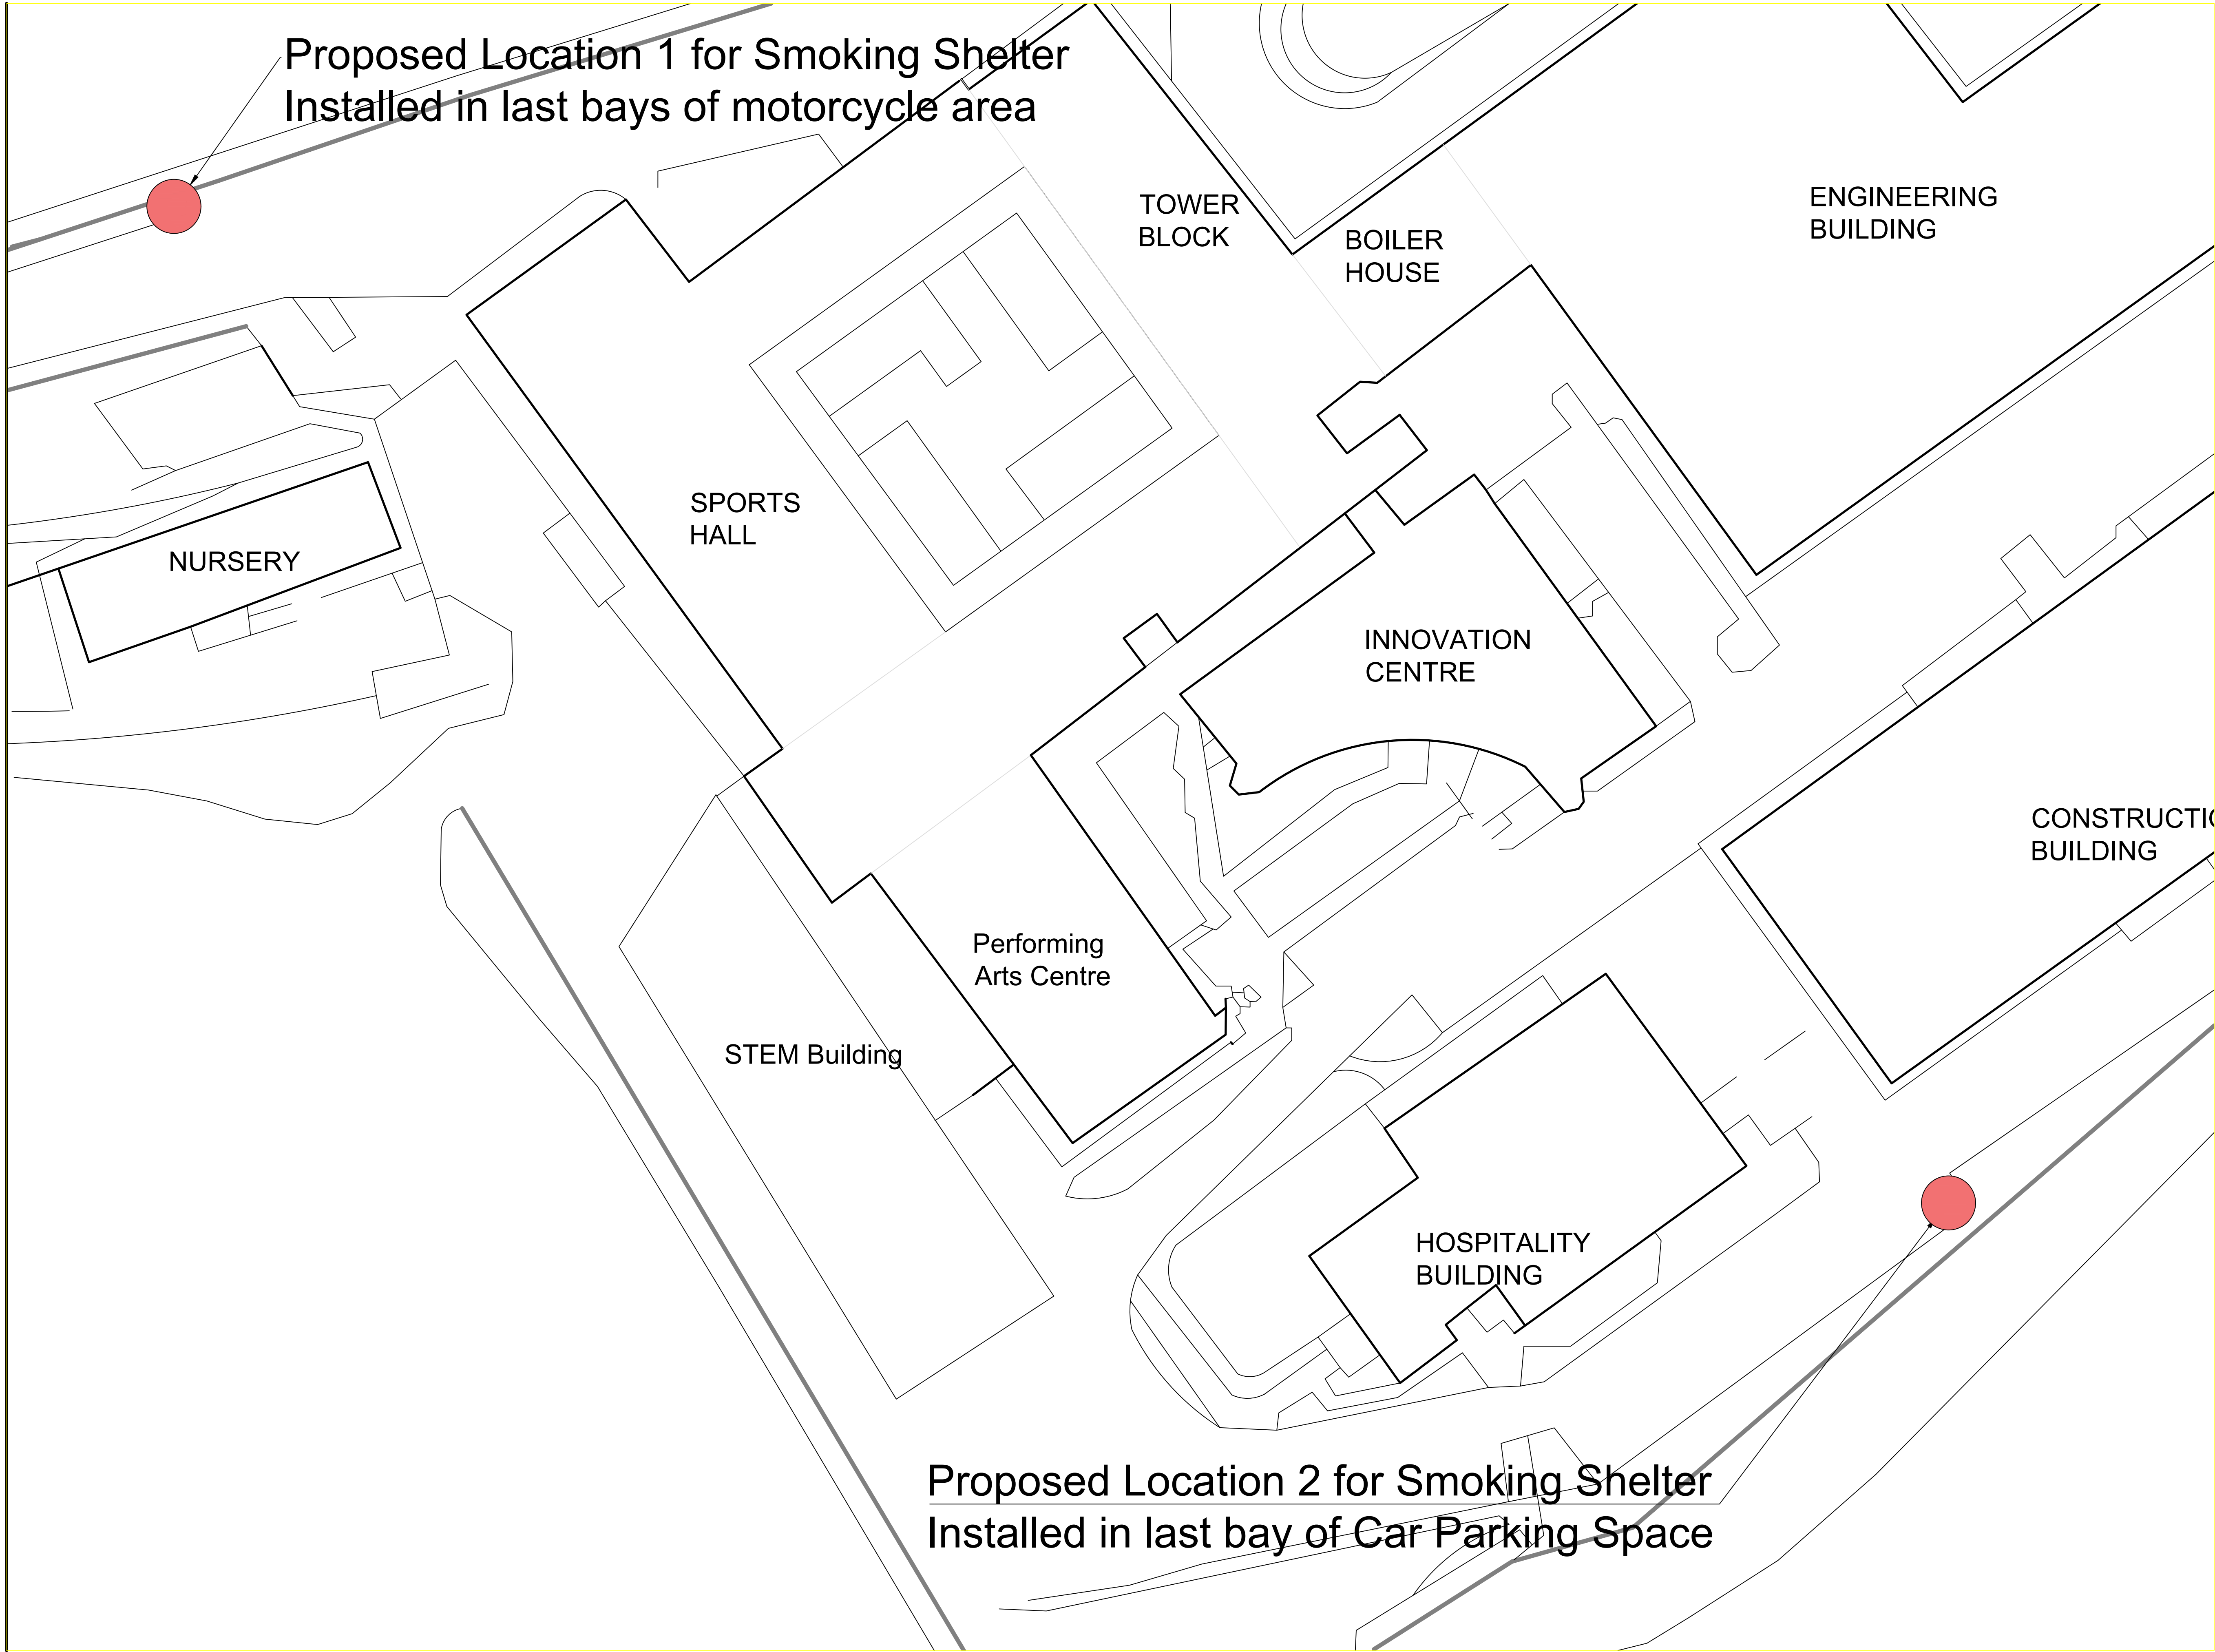

Proposed Location 2 for Smoking Shelter
Installed in last bay of Car Parking Space

09/08/19	-	Initial plan
----------	---	--------------

Date	Rev	Description
<small>DO NOT SCALE: ALL DIMENSIONS TO BE CHECKED ON SITE AND VERIFIED PRIOR TO COMMENCING WORKMANUFACTURE. ANY DISCREPANCIES TO BE REPORTED TO THE OFFICE. THIS DRAWING IS PROTECTED BY COPYRIGHT. IT MAY NOT BE PRODUCED IN ANY FORM OR BY ANY MEANS FOR ANY PURPOSE WITHOUT THE WRITTEN PERMISSION OF OWNER.</small>		

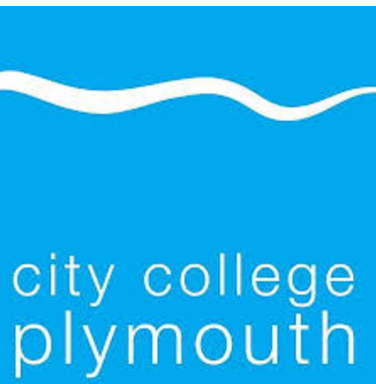

Title: Existing Site Plan for; Location 1 & 2 for Smoking Shelters City College Plymouth Kings Road Centre Plymouth Devon PL1 5QG		
Date: 08/19	Drawing No.	CCP-AH-SS-01
Scale: NTS	Drawn: G Parry	Rev: -



Purchase Smoking Shelter
From NBB Outdoor Shelters
www.nobutts.co.uk

Product Code: CSG07

Frame: Mild steel tube (40x40x2mm)
Powder coated steel frame
Colour to be Blue (like Image)

Glazing: Clear polycarbonate held in place with rivets
Pre-glazed

Roof: 16mm polycarbonate

Size: H2110 x L2110 x W1074


- NOTES
- Allow to cut Tarmac for 5nr 300mm2 for each concrete pad
 - Allow to excavate for 5nr pads to a minimum depth of 400mm
 - Allow for suitable strength concrete for each pad
 - Allow to supply and erect Smoking Shelter
 - Allow for mechanical fix of Smoking Shelter to concrete pad



Proposed Location for Smoking Shelter
Installed in last bays of motorcycle area

09/08/19	-	Initial plan
----------	---	--------------

Date	Rev	Description
DO NOT SCALE: ALL DIMENSIONS TO BE CHECKED ON SITE AND VERIFIED PRIOR TO COMMENCING WORKMANUFACTURE. ANY DISCREPANCIES TO BE REPORTED TO THE OFFICE.		
THIS DRAWING IS PROTECTED BY COPYRIGHT. IT MAY NOT BE PRODUCED IN ANY FORM OR BY ANY MEANS FOR ANY PURPOSE WITHOUT THE WRITTEN PERMISSION OF OWNER.		

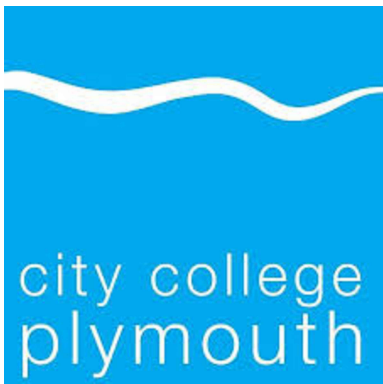

Title: Existing Site Plan for; Location 1 for Smoking Shelter City College Plymouth Kings Road Centre Plymouth Devon PL1 5QG		
Date: 08/19	Drawing No. CCP-AH-SS-02	
Scale: 1:50@ A1	Drawn: G Parry	Rev: -



Purchase Smoking Shelter
From NBB Outdoor Shelters
www.nobutts.co.uk

Product Code: CSG07

Frame: Mild steel tube (40x40x2mm)
Powder coated steel frame
Colour to be Blue (like Image)

Glazing: Clear polycarbonate held in place with rivets
Pre-glazed

Roof: 16mm polycarbonate

Size: H2110 x L2110 x W1074

CONSTRUCTION BUILDING



NOTES

- Allow to cut Tarmac for 5nr 300mm² for each concrete pad
- Allow to excavate for 5nr pads to a minimum depth of 400mm
- Allow for suitable strength concrete for each pad
- Allow to supply and erect Smoking Shelter
- Allow for mechanical fix of Smoking Shelter to concrete pad

Proposed Location 2 for Smoking Shelter
Installed in last Car Park Space

09/08/19	-	Initial plan
----------	---	--------------

Date	Rev	Description
DO NOT SCALE: ALL DIMENSIONS TO BE CHECKED ON SITE AND VERIFIED PRIOR TO COMMENCING WORKMANUFACTURE. ANY DISCREPANCIES TO BE REPORTED TO THE OFFICE. THIS DRAWING IS PROTECTED BY COPYRIGHT. IT MAY NOT BE PRODUCED IN ANY FORM OR BY ANY MEANS FOR ANY PURPOSE WITHOUT THE WRITTEN PERMISSION OF OWNER.		



Title: Existing Site Plan for; Location 2 for Smoking Shelter City College Plymouth Kings Road Centre Plymouth Devon PL1 5QG		
Date: 08/19	Drawing No. CCP-AH-SS-03	
Scale: 1:50@ A1	Drawn: G Parry	Rev: -