



SECOND FLOOR

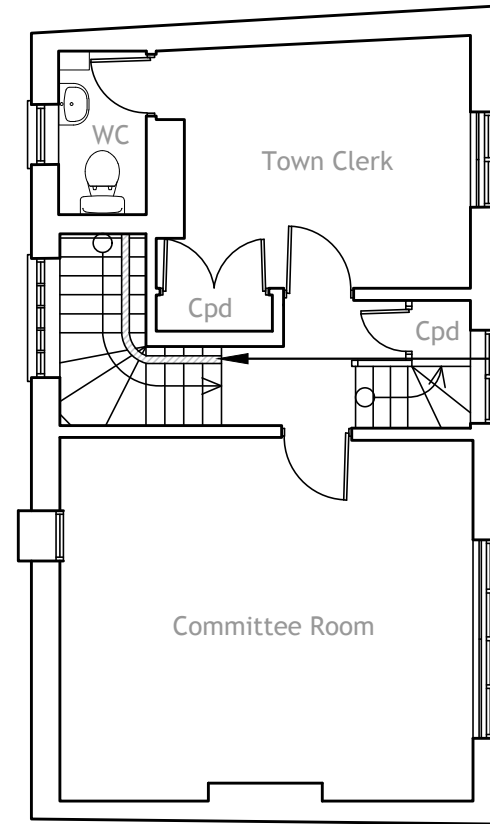

FIRST FLOOR

Line of Stairlift

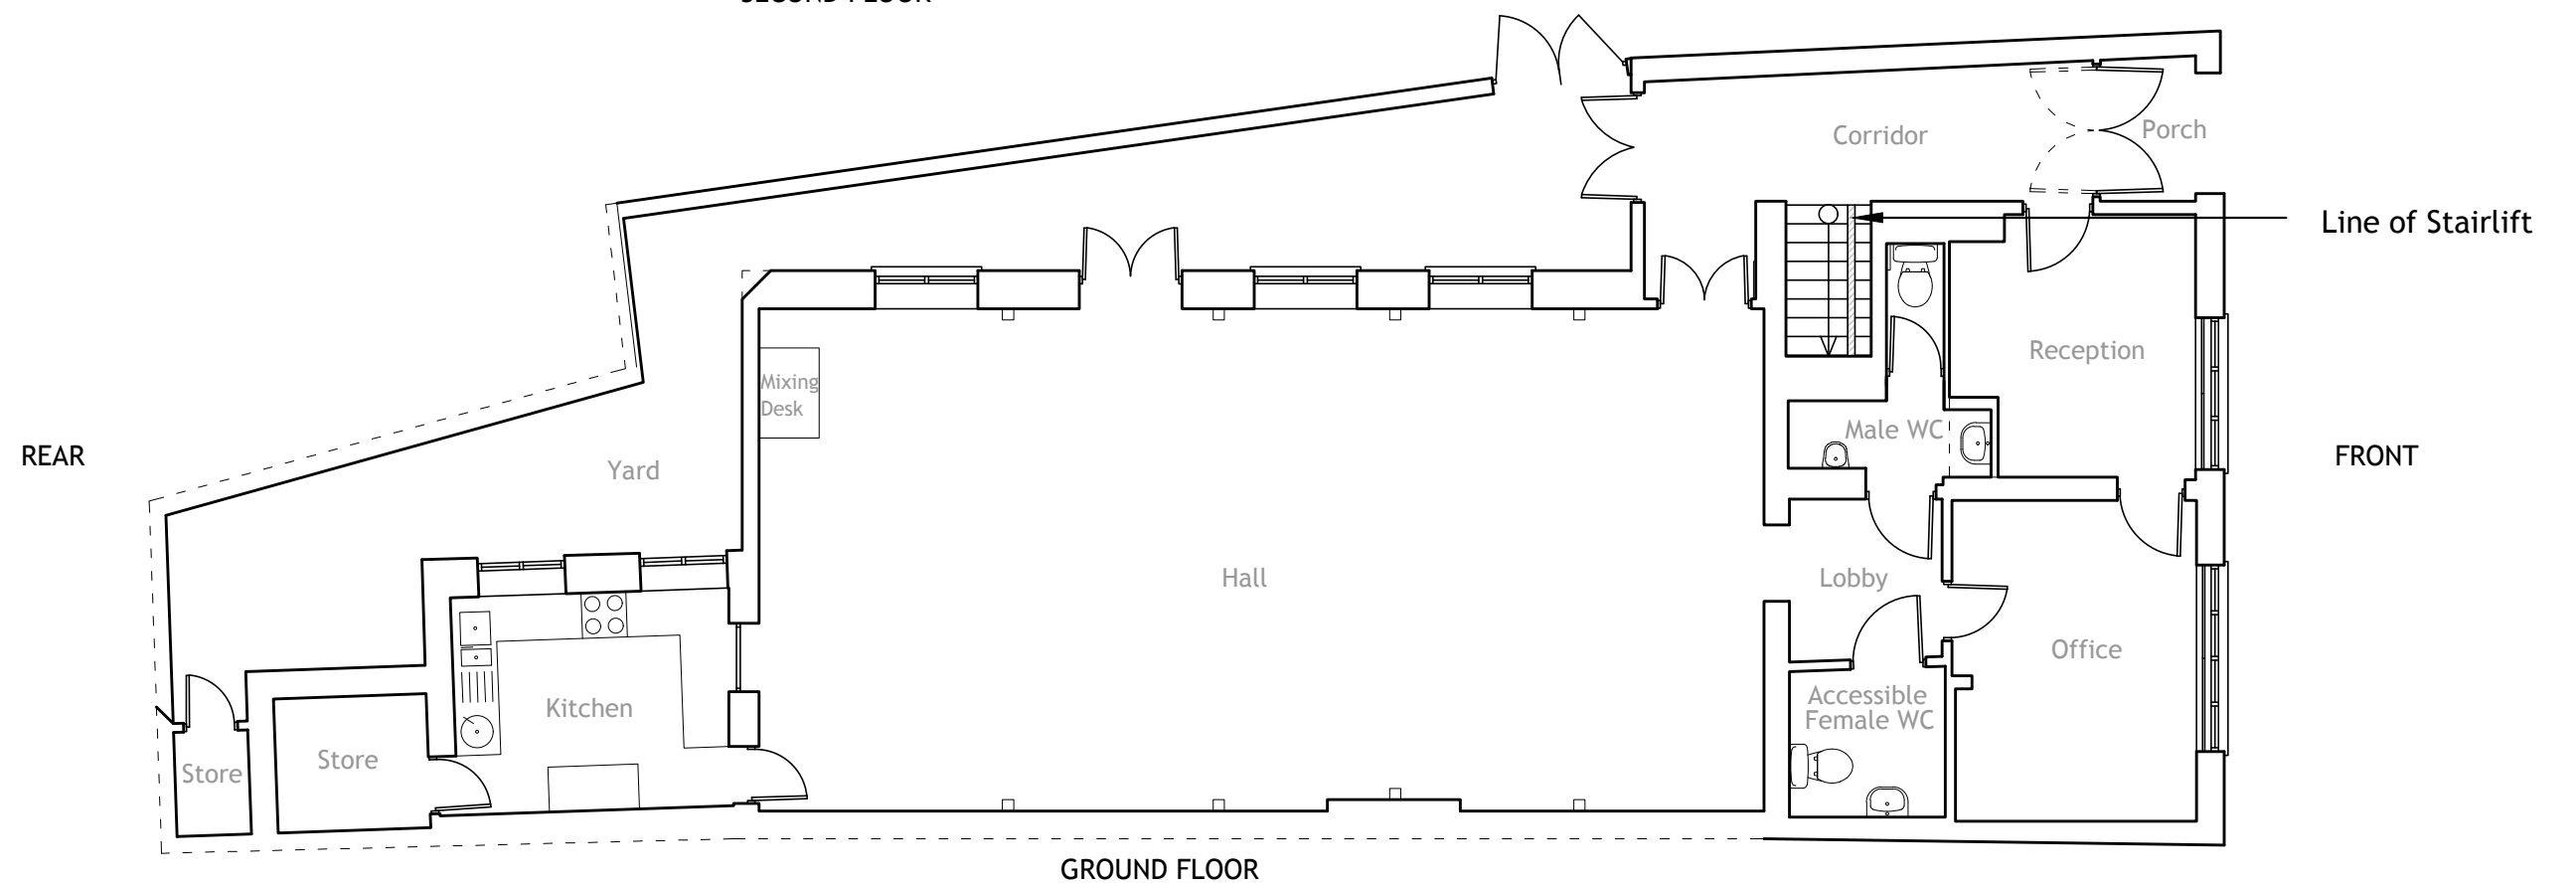

GROUND FLOOR

Line of Stairlift

FRONT



12 The Crescent
Taunton
Somerset
TA1 4EB
01823 327029

Address

TOWN HALL
CULLOMPTON
DEVON
EX15 1AB

Title

EXISTING FLOOR PLANS

NOTE: Not to be scaled for
construction purposes

NOTE: To be read in conjunction
with all other project drawings

Date
July 2017
Drawing No.
6166/01

Scale
1:100 @ A3

