


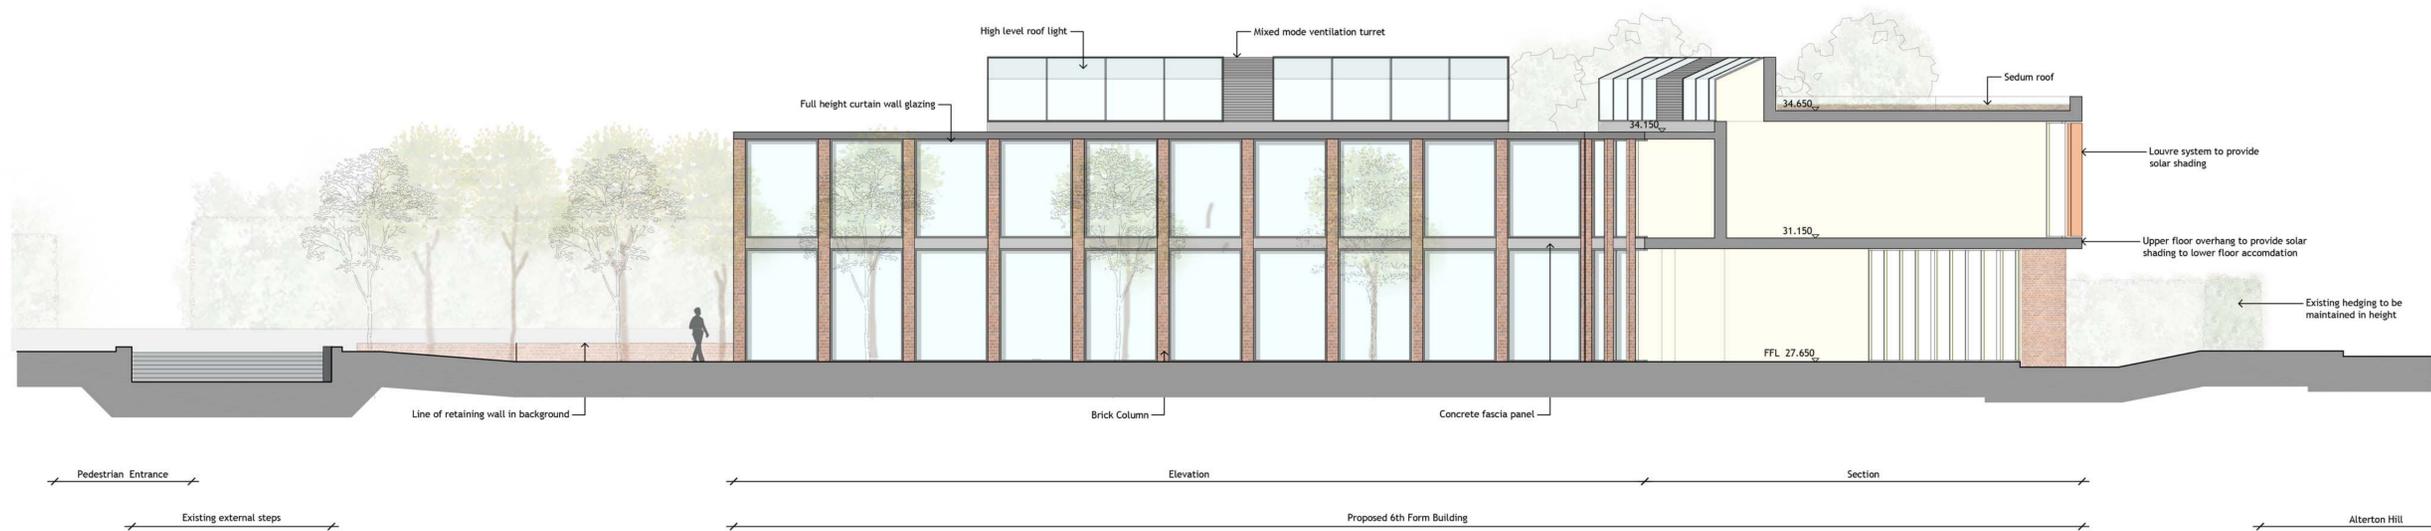

Proposed Elevation Courtyard North

Scale 1:100  
10 (metres)



Proposed Elevation Courtyard West

Status:  
Planning Issue



Majesty House  
Avenue West  
Skyline 120  
Braintree  
Essex  
CM77 7AA

W: www.barker-associates.co.uk T: 01279 647111  
E: mail@barker-associates.co.uk F: 01279 647027

Client:  
Roding Valley High School

Project:  
Basic Needs & 6th Form Expansion  
Roding Valley High School  
Alderton Hill  
Loughton  
Essex  
IG10 3JA

Title:  
Proposed Courtyard North & West Elevations

Scale @A1: 1:100 Date: 16/08/16 Drawn: CJ Checked:

Drawing no.: BA P15-058-244 Revision: /