


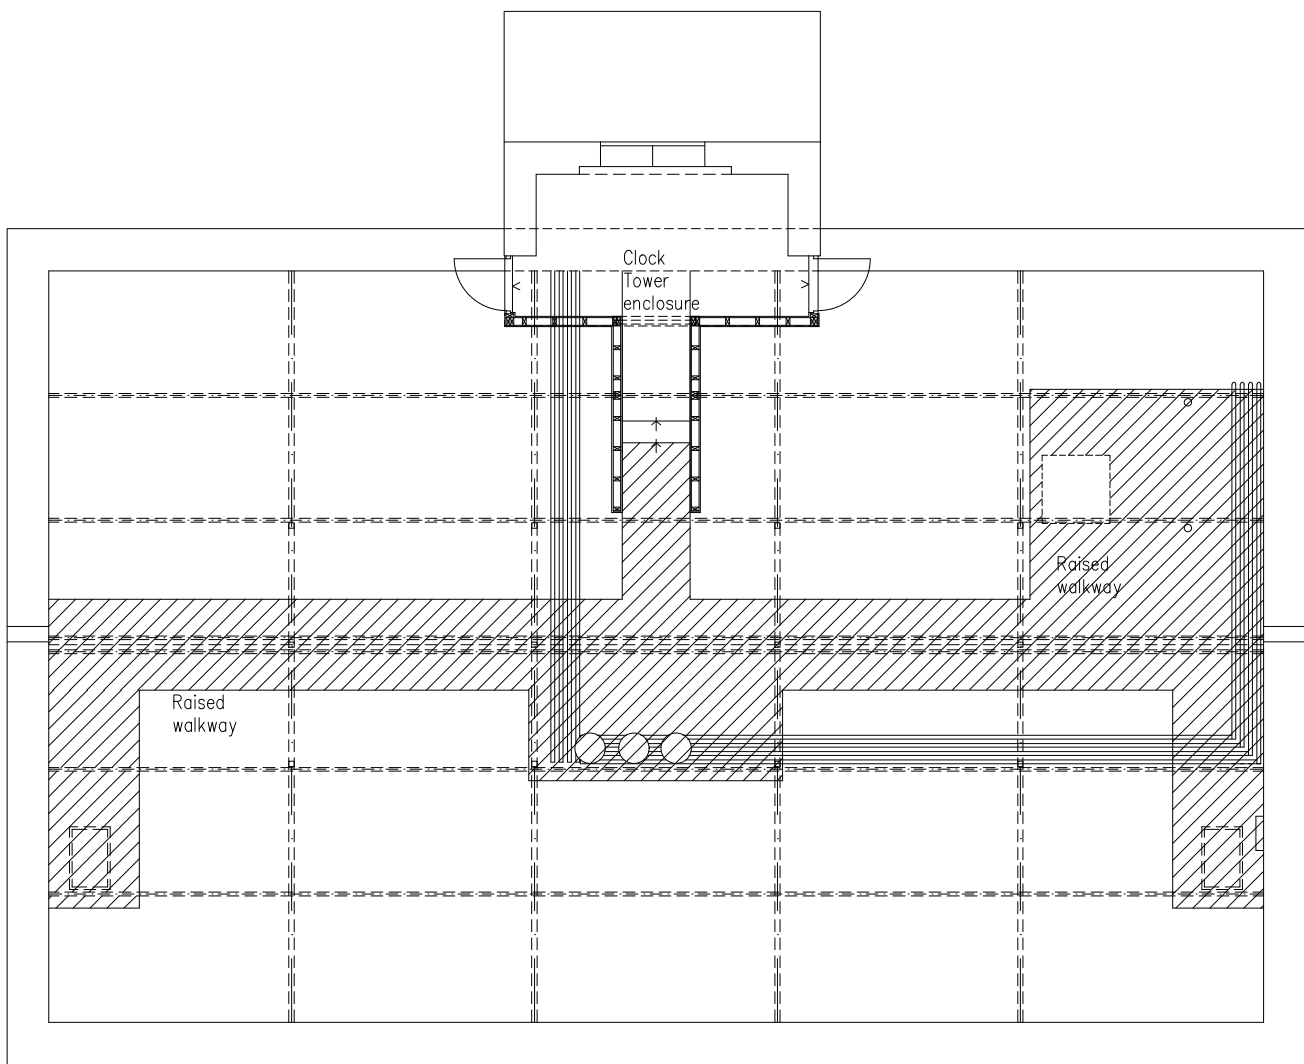


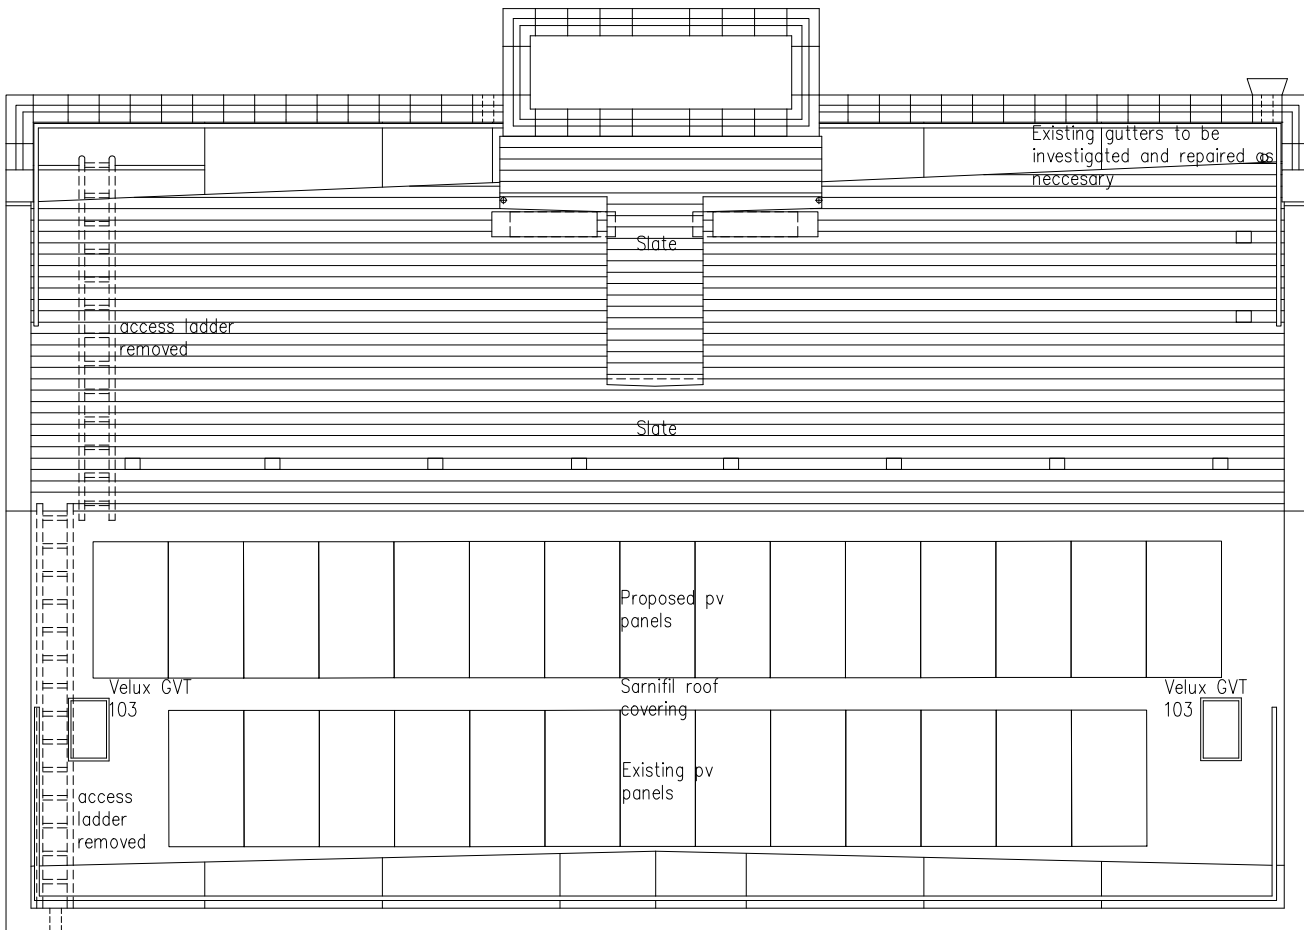


Attic Plan

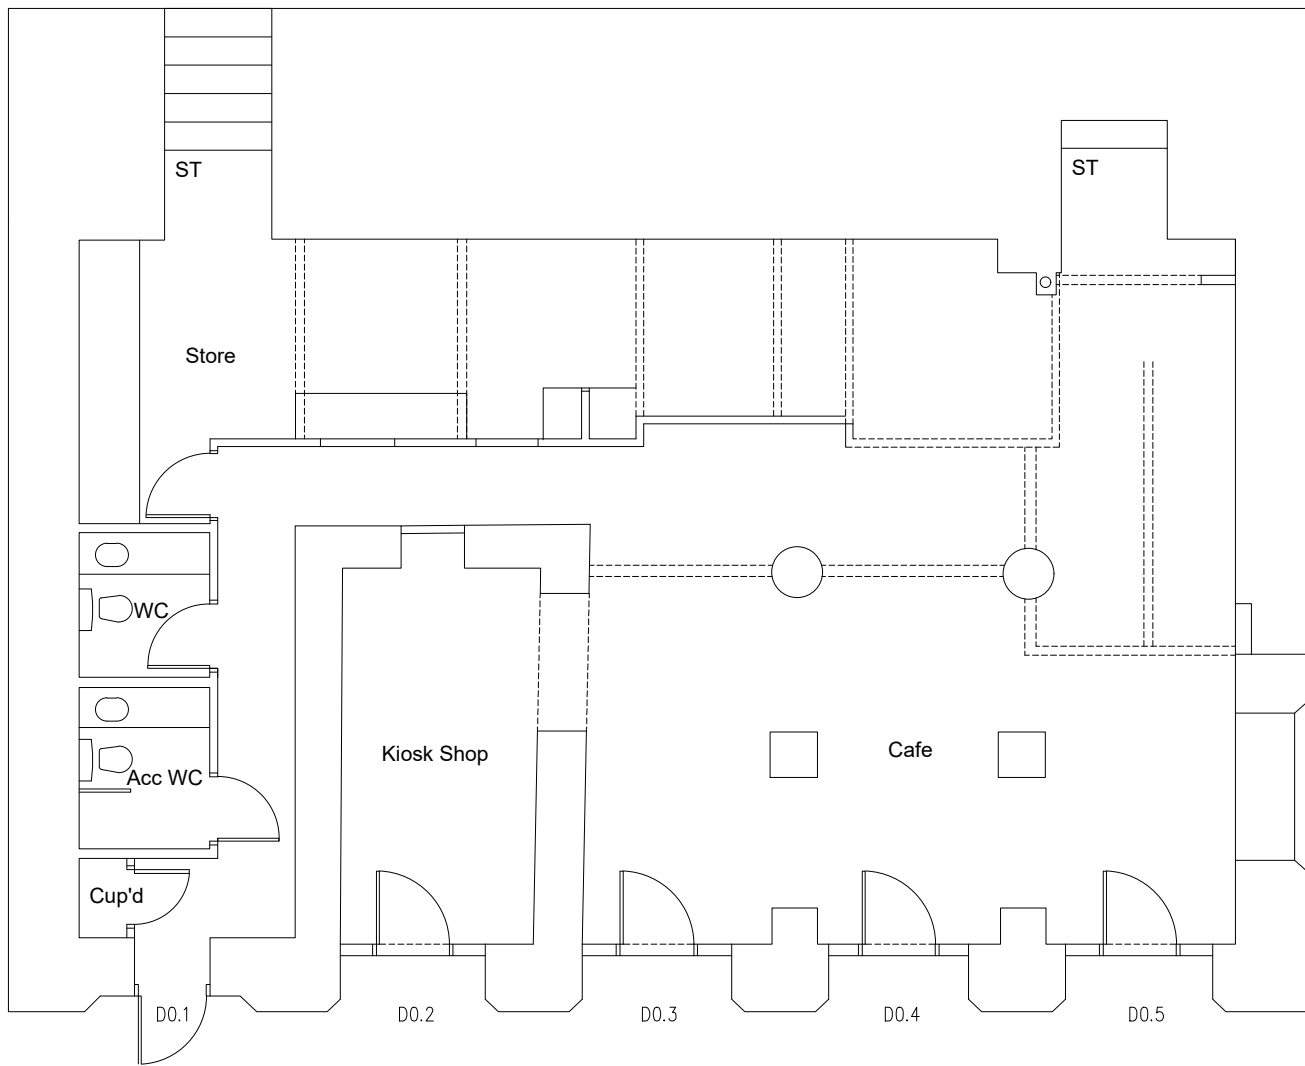


Roof Plan

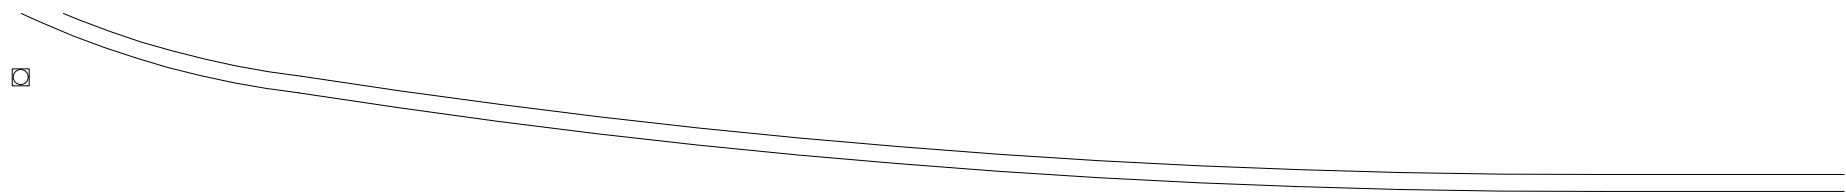

Lower Ground Floor Plan

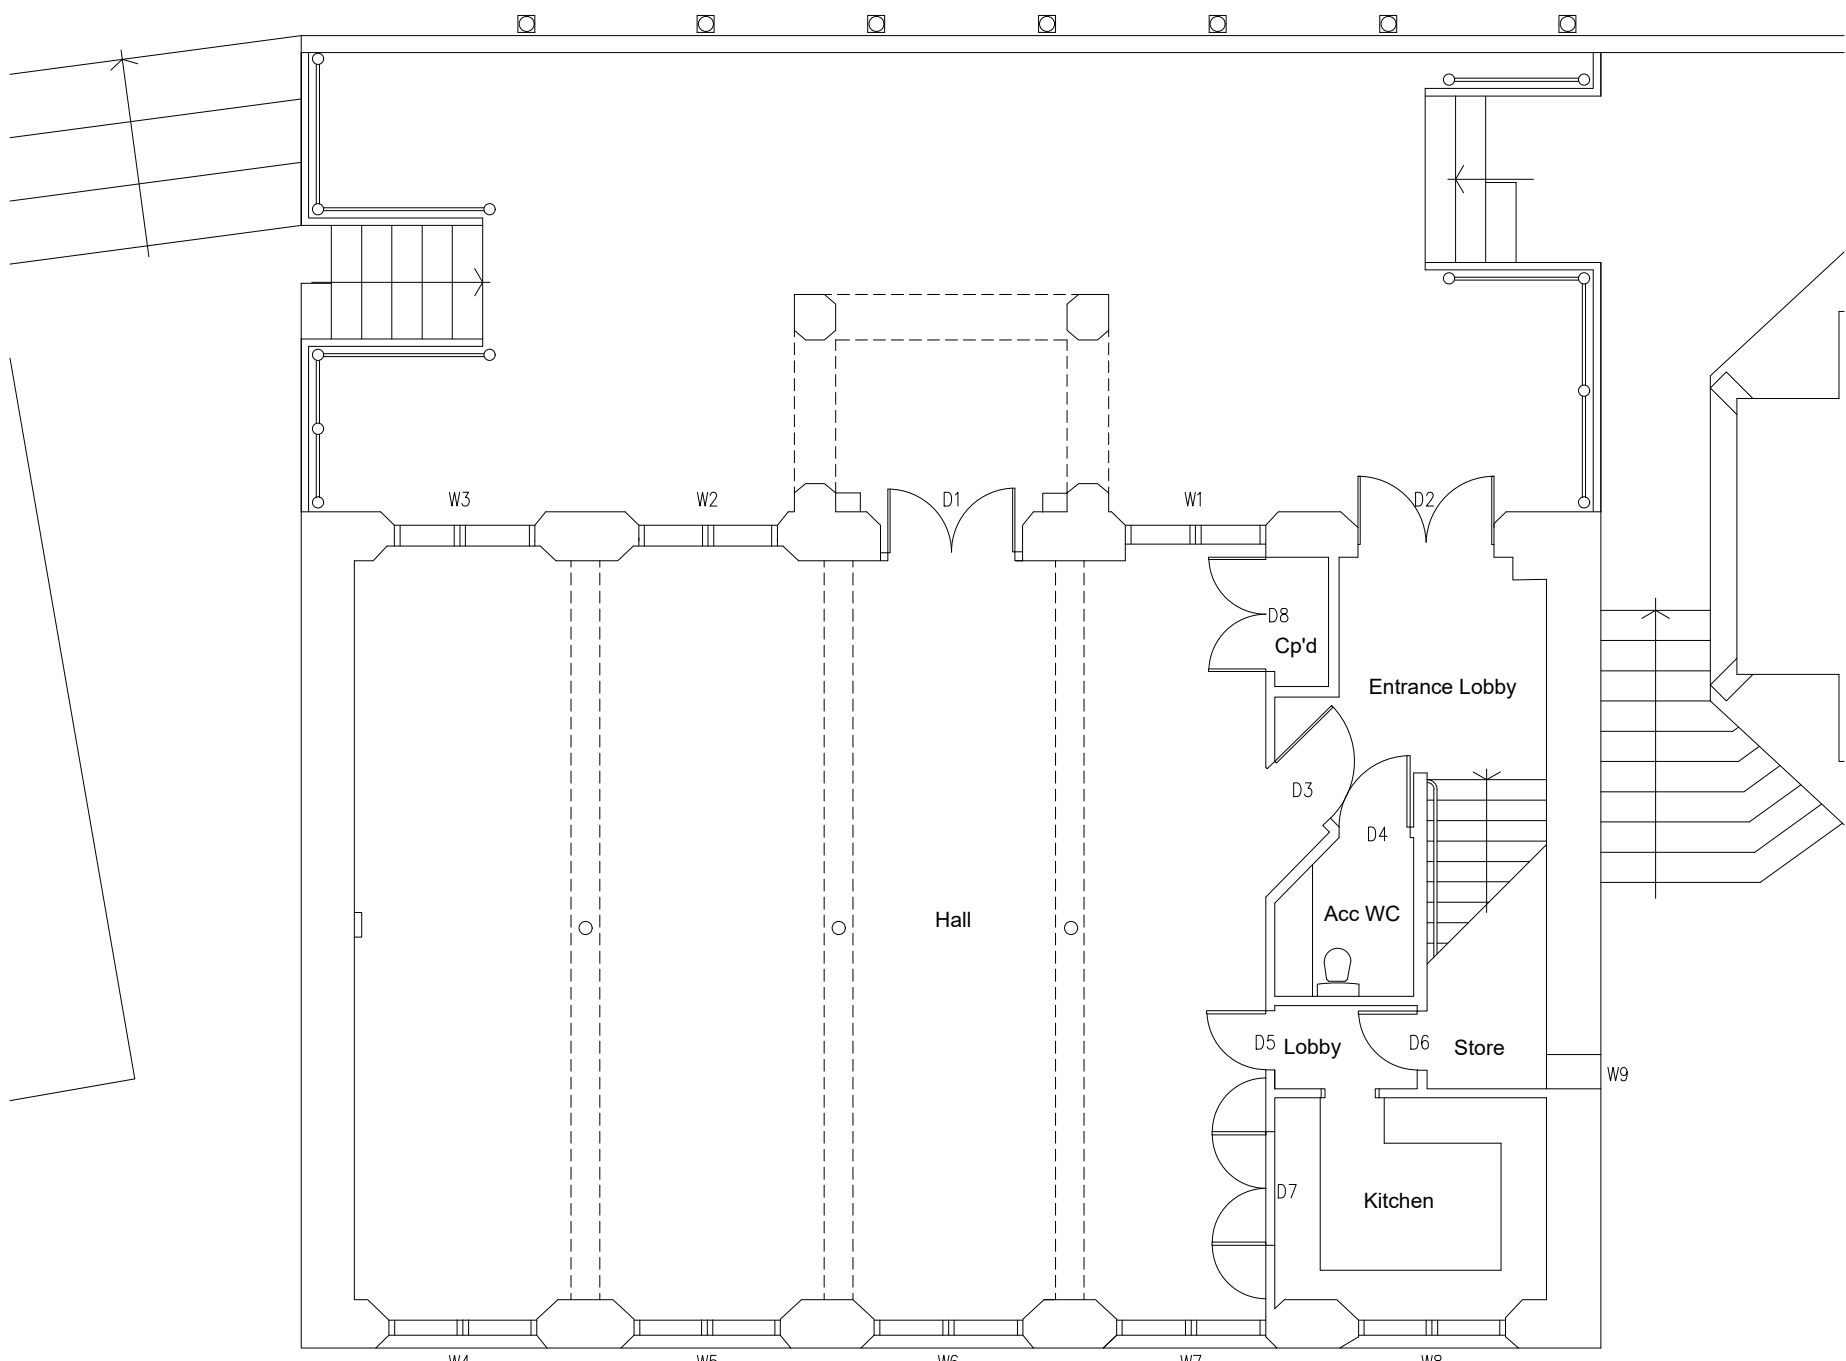

Ground Floor Plan

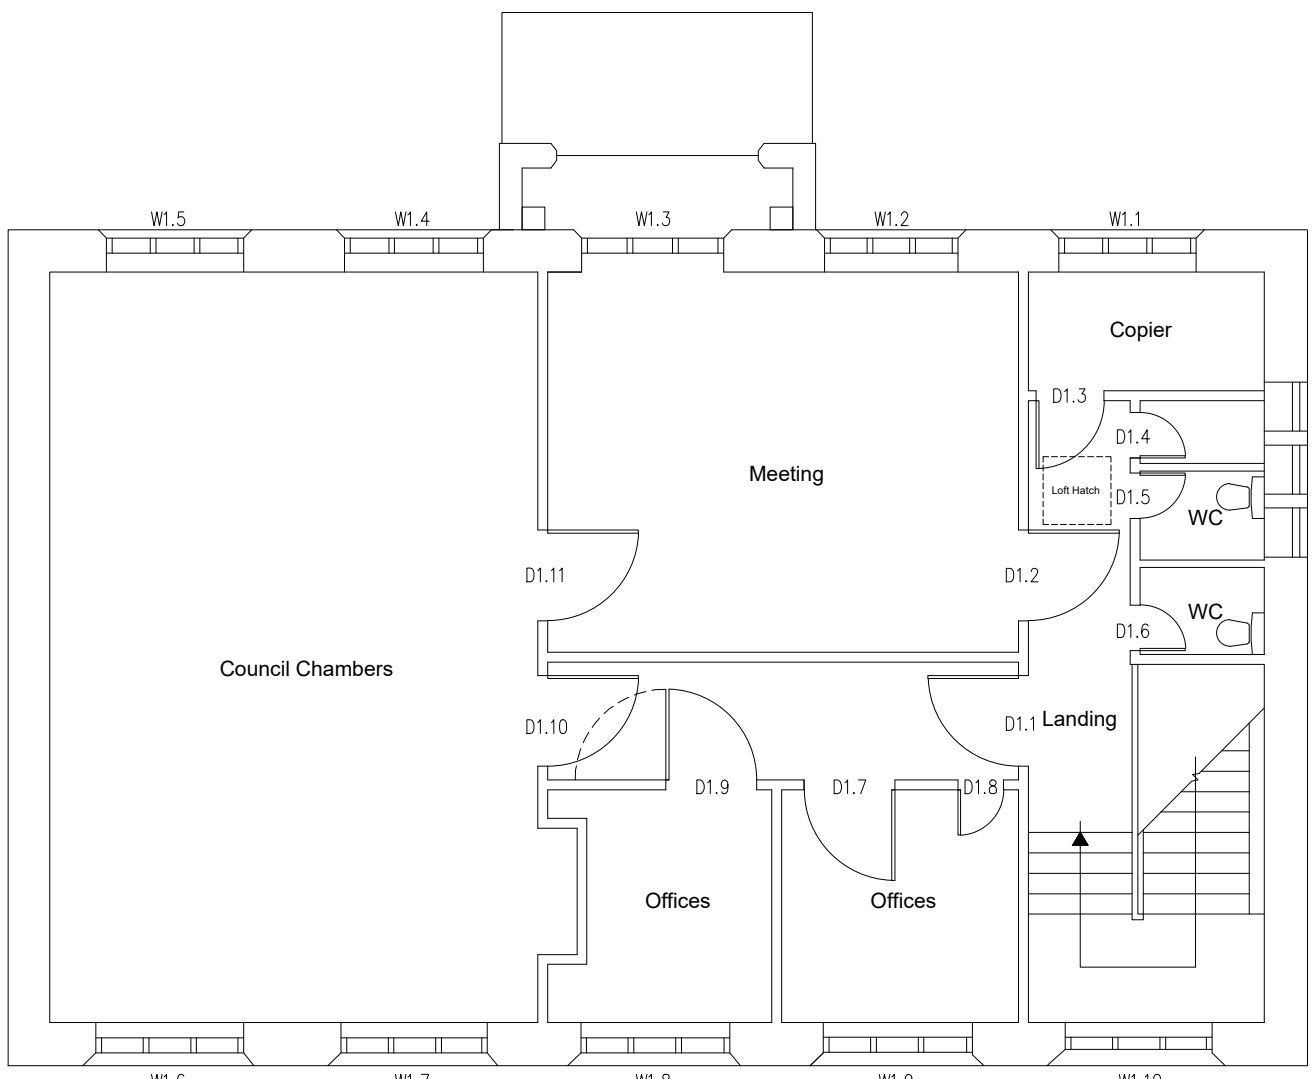

First Floor Plan

Rev	Description	Drawn By	Date
Client:	Shaftesbury Town Hall	Drawn By:	SF
Dwg Title:	Proposed Floor Plans	Checked By:	BW
Project:	Shaftesbury Town Hall, High Street, Shaftesbury, Dorset.	Scale	1:100
Job No.:	5131	Date:	27/3/23
Dwg No.:	W02	Revision:	



ARCHITECTS | TOWN PLANNERS

