
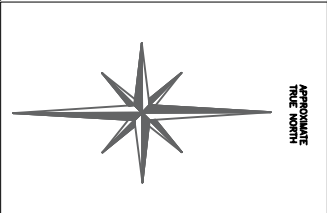


Crematorium

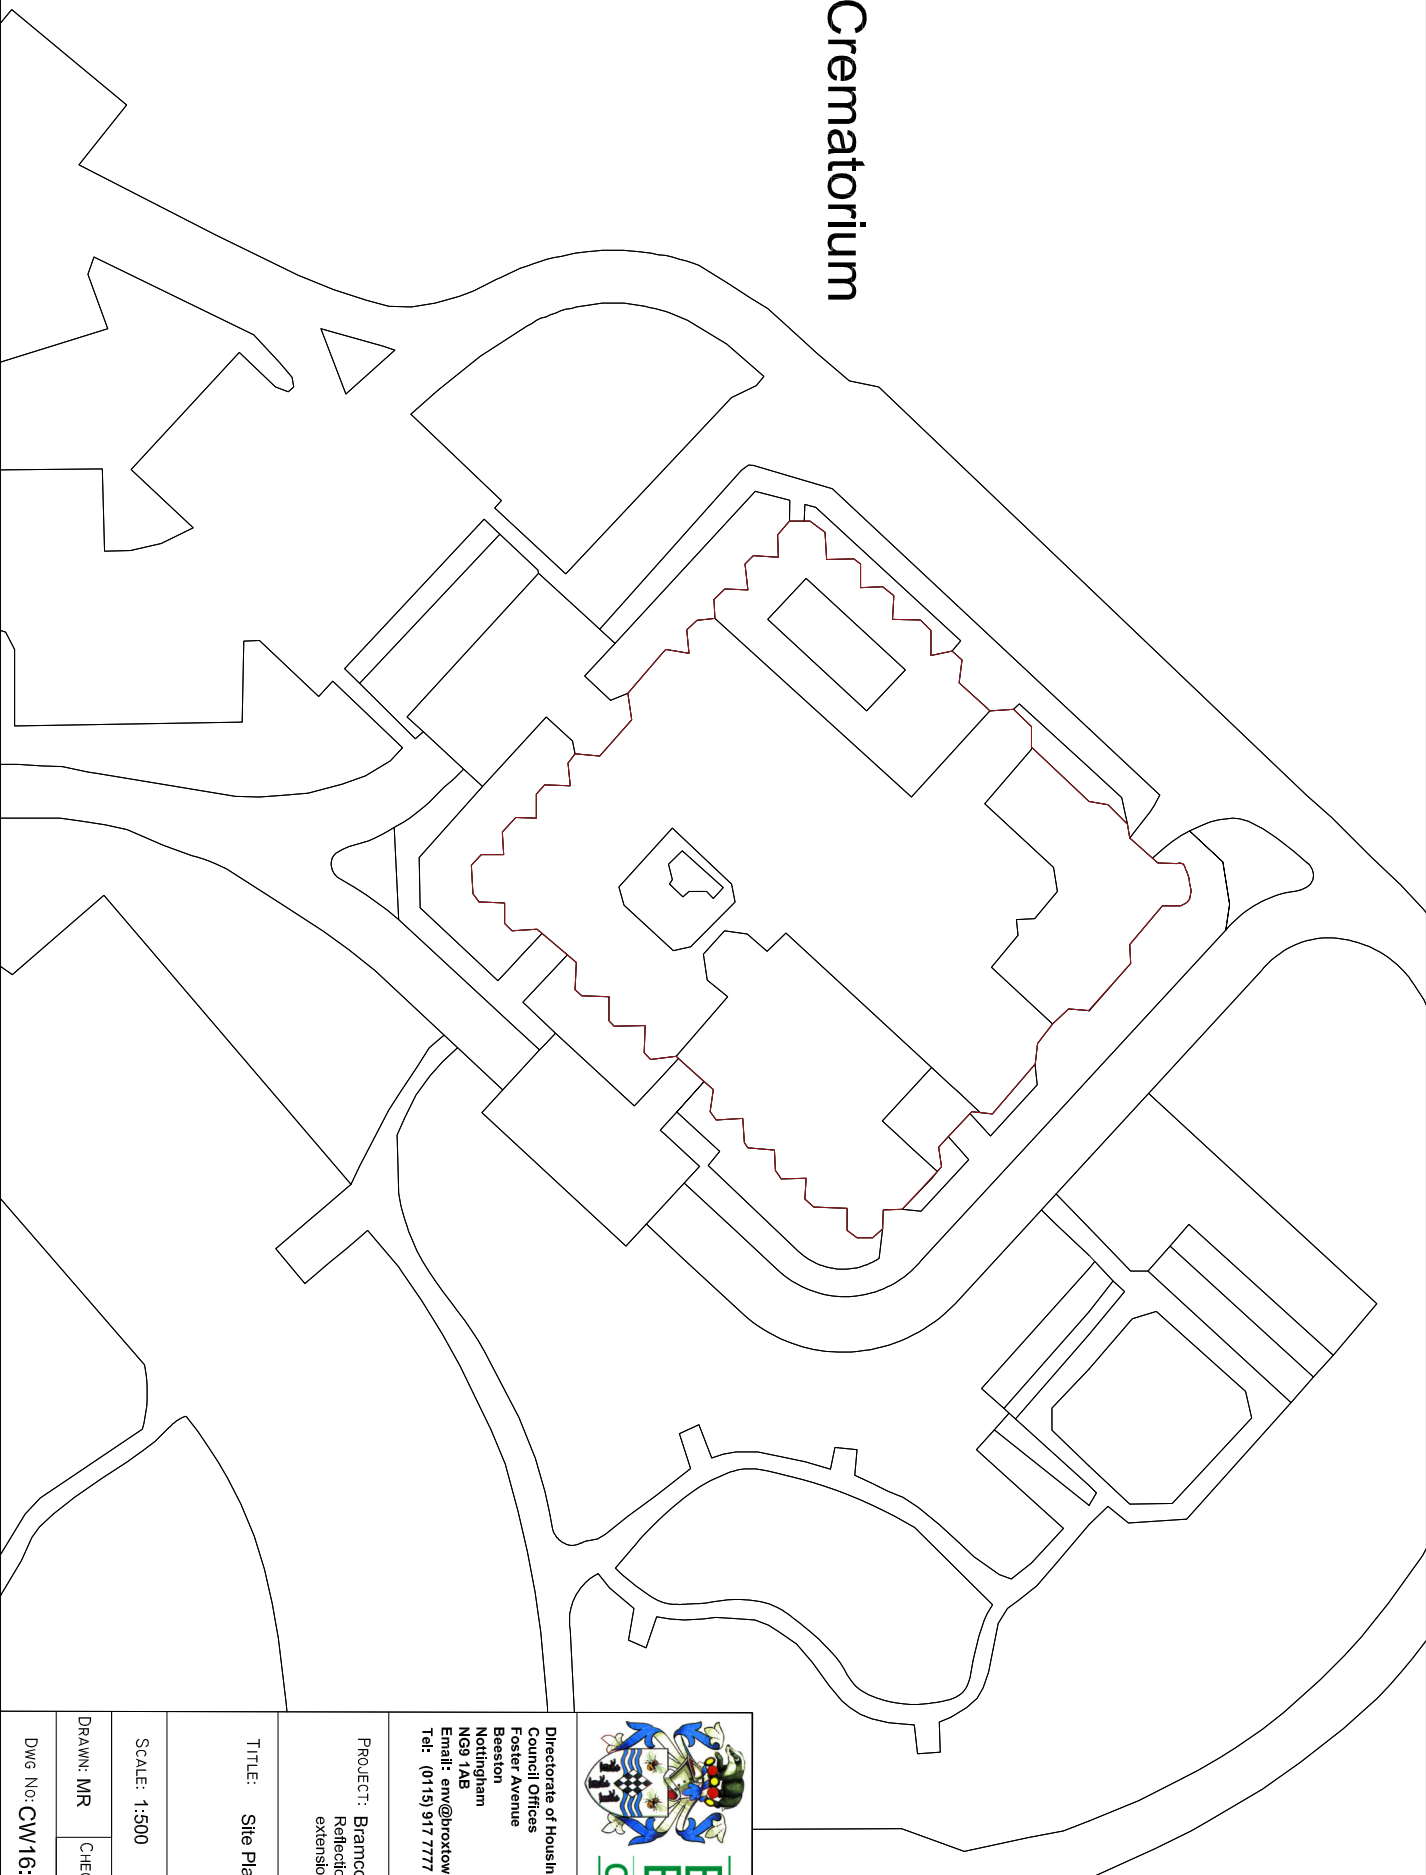

Directorate of Housing Leisure & Property Services
Council Offices
Foster Avenue
Beeston
Nottingham
NG9 1AB
Email: env@broxtowe.gov.uk
Tel: (0115) 917 7777

PROJECT: Bramcote Crematorium
Reflection Chapel Waiting Room
extension

TITLE: Site Plan

SCALE: 1:500 DATE: 25/01/2016

DRAWN: MR	CHECK: KJ	CDM CHECK:
-----------	-----------	---------------

DWG No: CW16:007:AO:2