


Proposed East Elevations- Scale 1:100


- NOTES**
- All dimensions and levels are to be checked on site.
  - Any discrepancies are to be reported to the architect before any work commences.
  - This drawing shall not be scaled to ascertain any dimensions. Work to figured dims only.
  - This drawing shall not be reproduced without express written permission from AEW.
  - The overlay drawings and ownership boundaries are produced using all reasonable endeavors. AEW cannot be responsible for the accuracy or scale discrepancy of base plans supplied to them.
  - Landscape information inherited from drawing FCLA/113/DLDM/D03 DATED 29-08-2013.
  - Drawings to be read in conjunction with Bell Munro Consulting's drawings.
  - Staircase structural support to be independent from existing SPS(Structural Insulated Panels) wall system.

**DESIGN HAZARD IDENTIFICATION**


- Working at height.

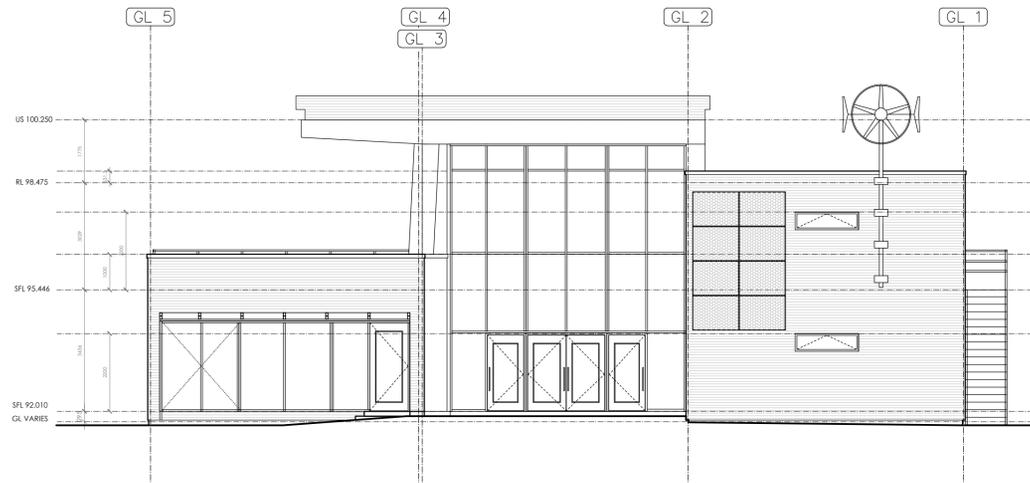


Proposed South Elevations- Scale 1:100

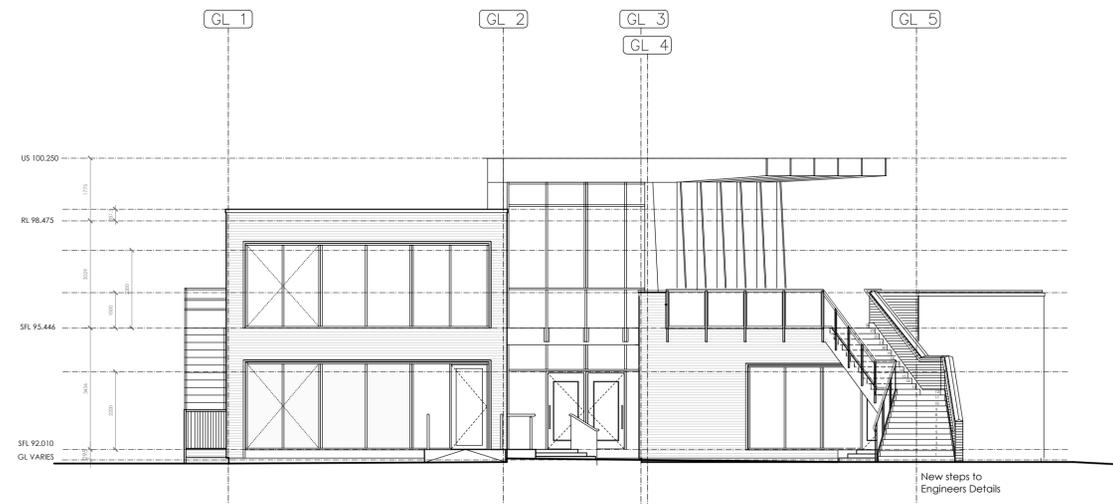

Proposed North Elevations- Scale 1:100

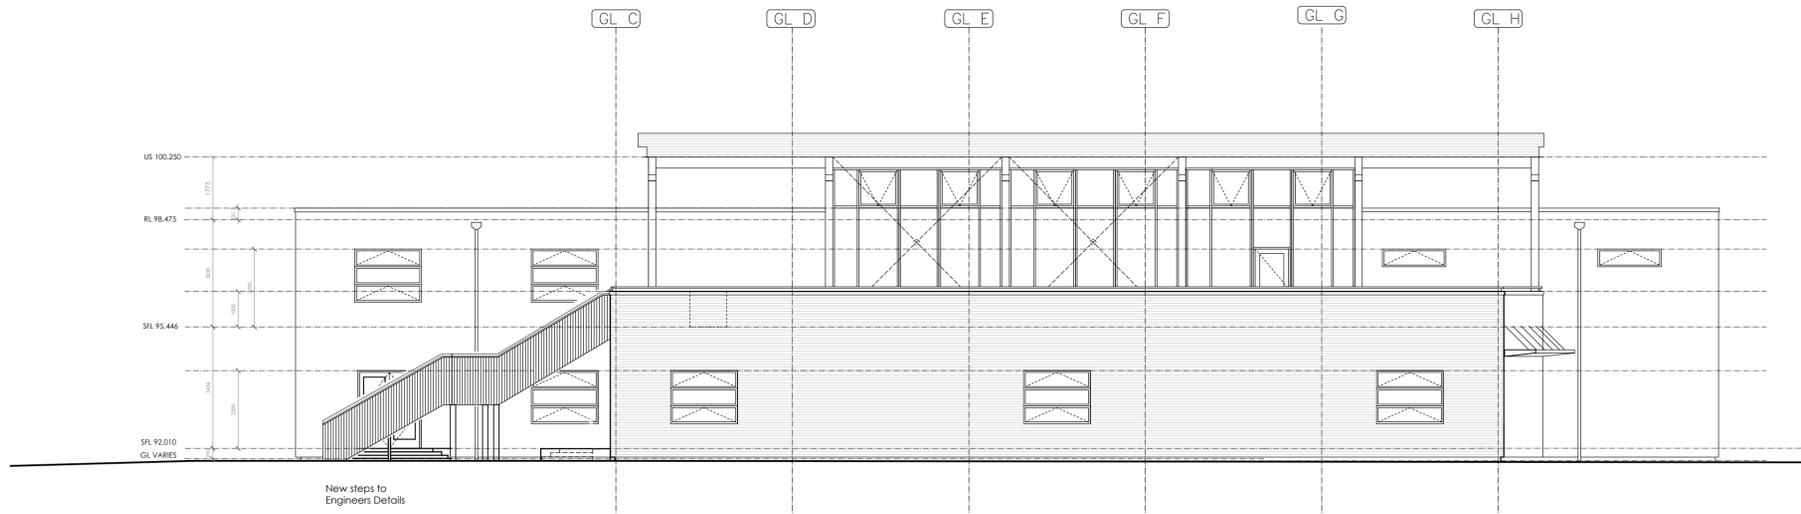

Proposed West Elevations- Scale 1:100

 

REV	Date	Drawn by:-	Checked by:-
S1			

Status Purpose of Issue  
**S1 INFORMATION**

drawing stage **Technical Design**

client  
 FORESTRY COMMISSION  
 ENGLAND

project  
 DALBY FOREST VISITORS CENTRE  
 REFURBISHMENT

drawing title  
**PROPOSED ELEVATIONS**

date 03-09-2017 drawn EO  
 scale@A1 1:100 checked AC