

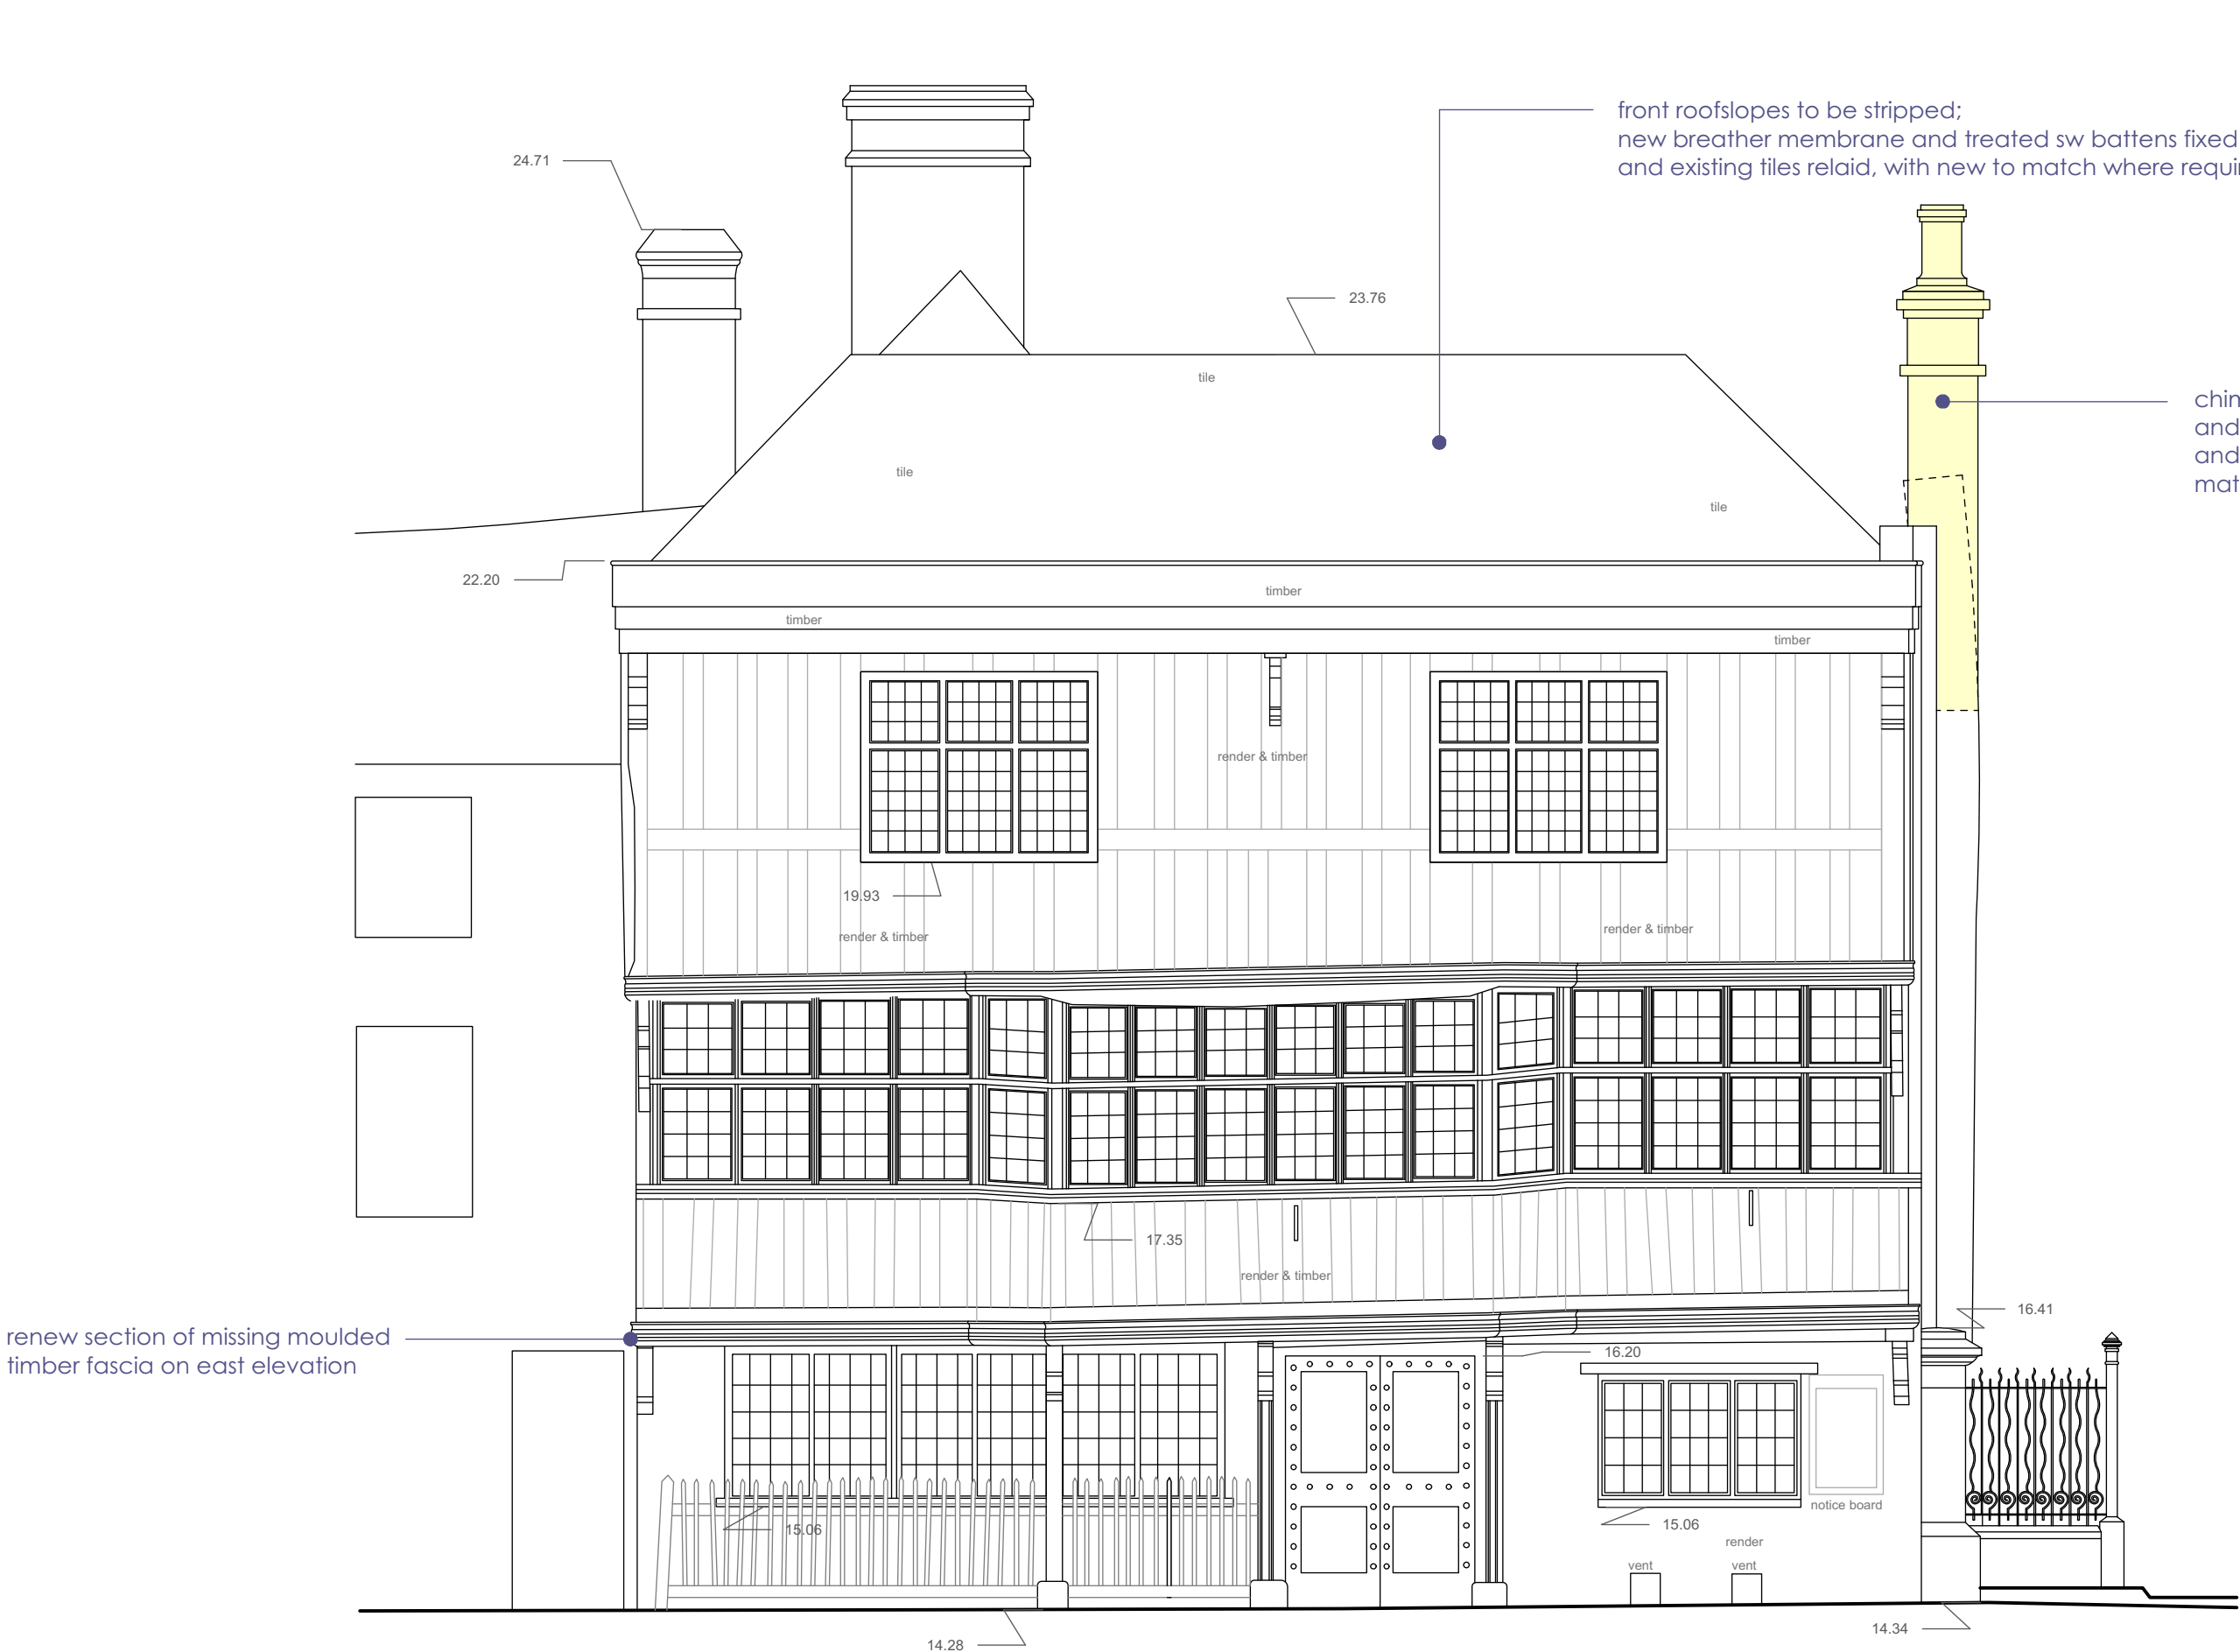


©This drawing and the building works depicted in it are the copyright of the architect and may not be reproduced except by written permission
DO NOT SCALE OFF THIS DRAWING

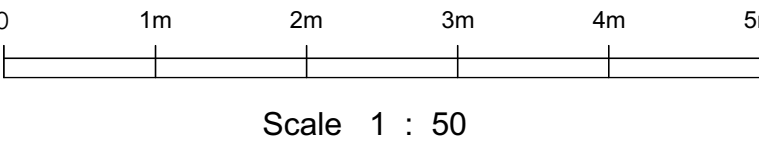

7.00m Datum Line

NORTH ELEVATION

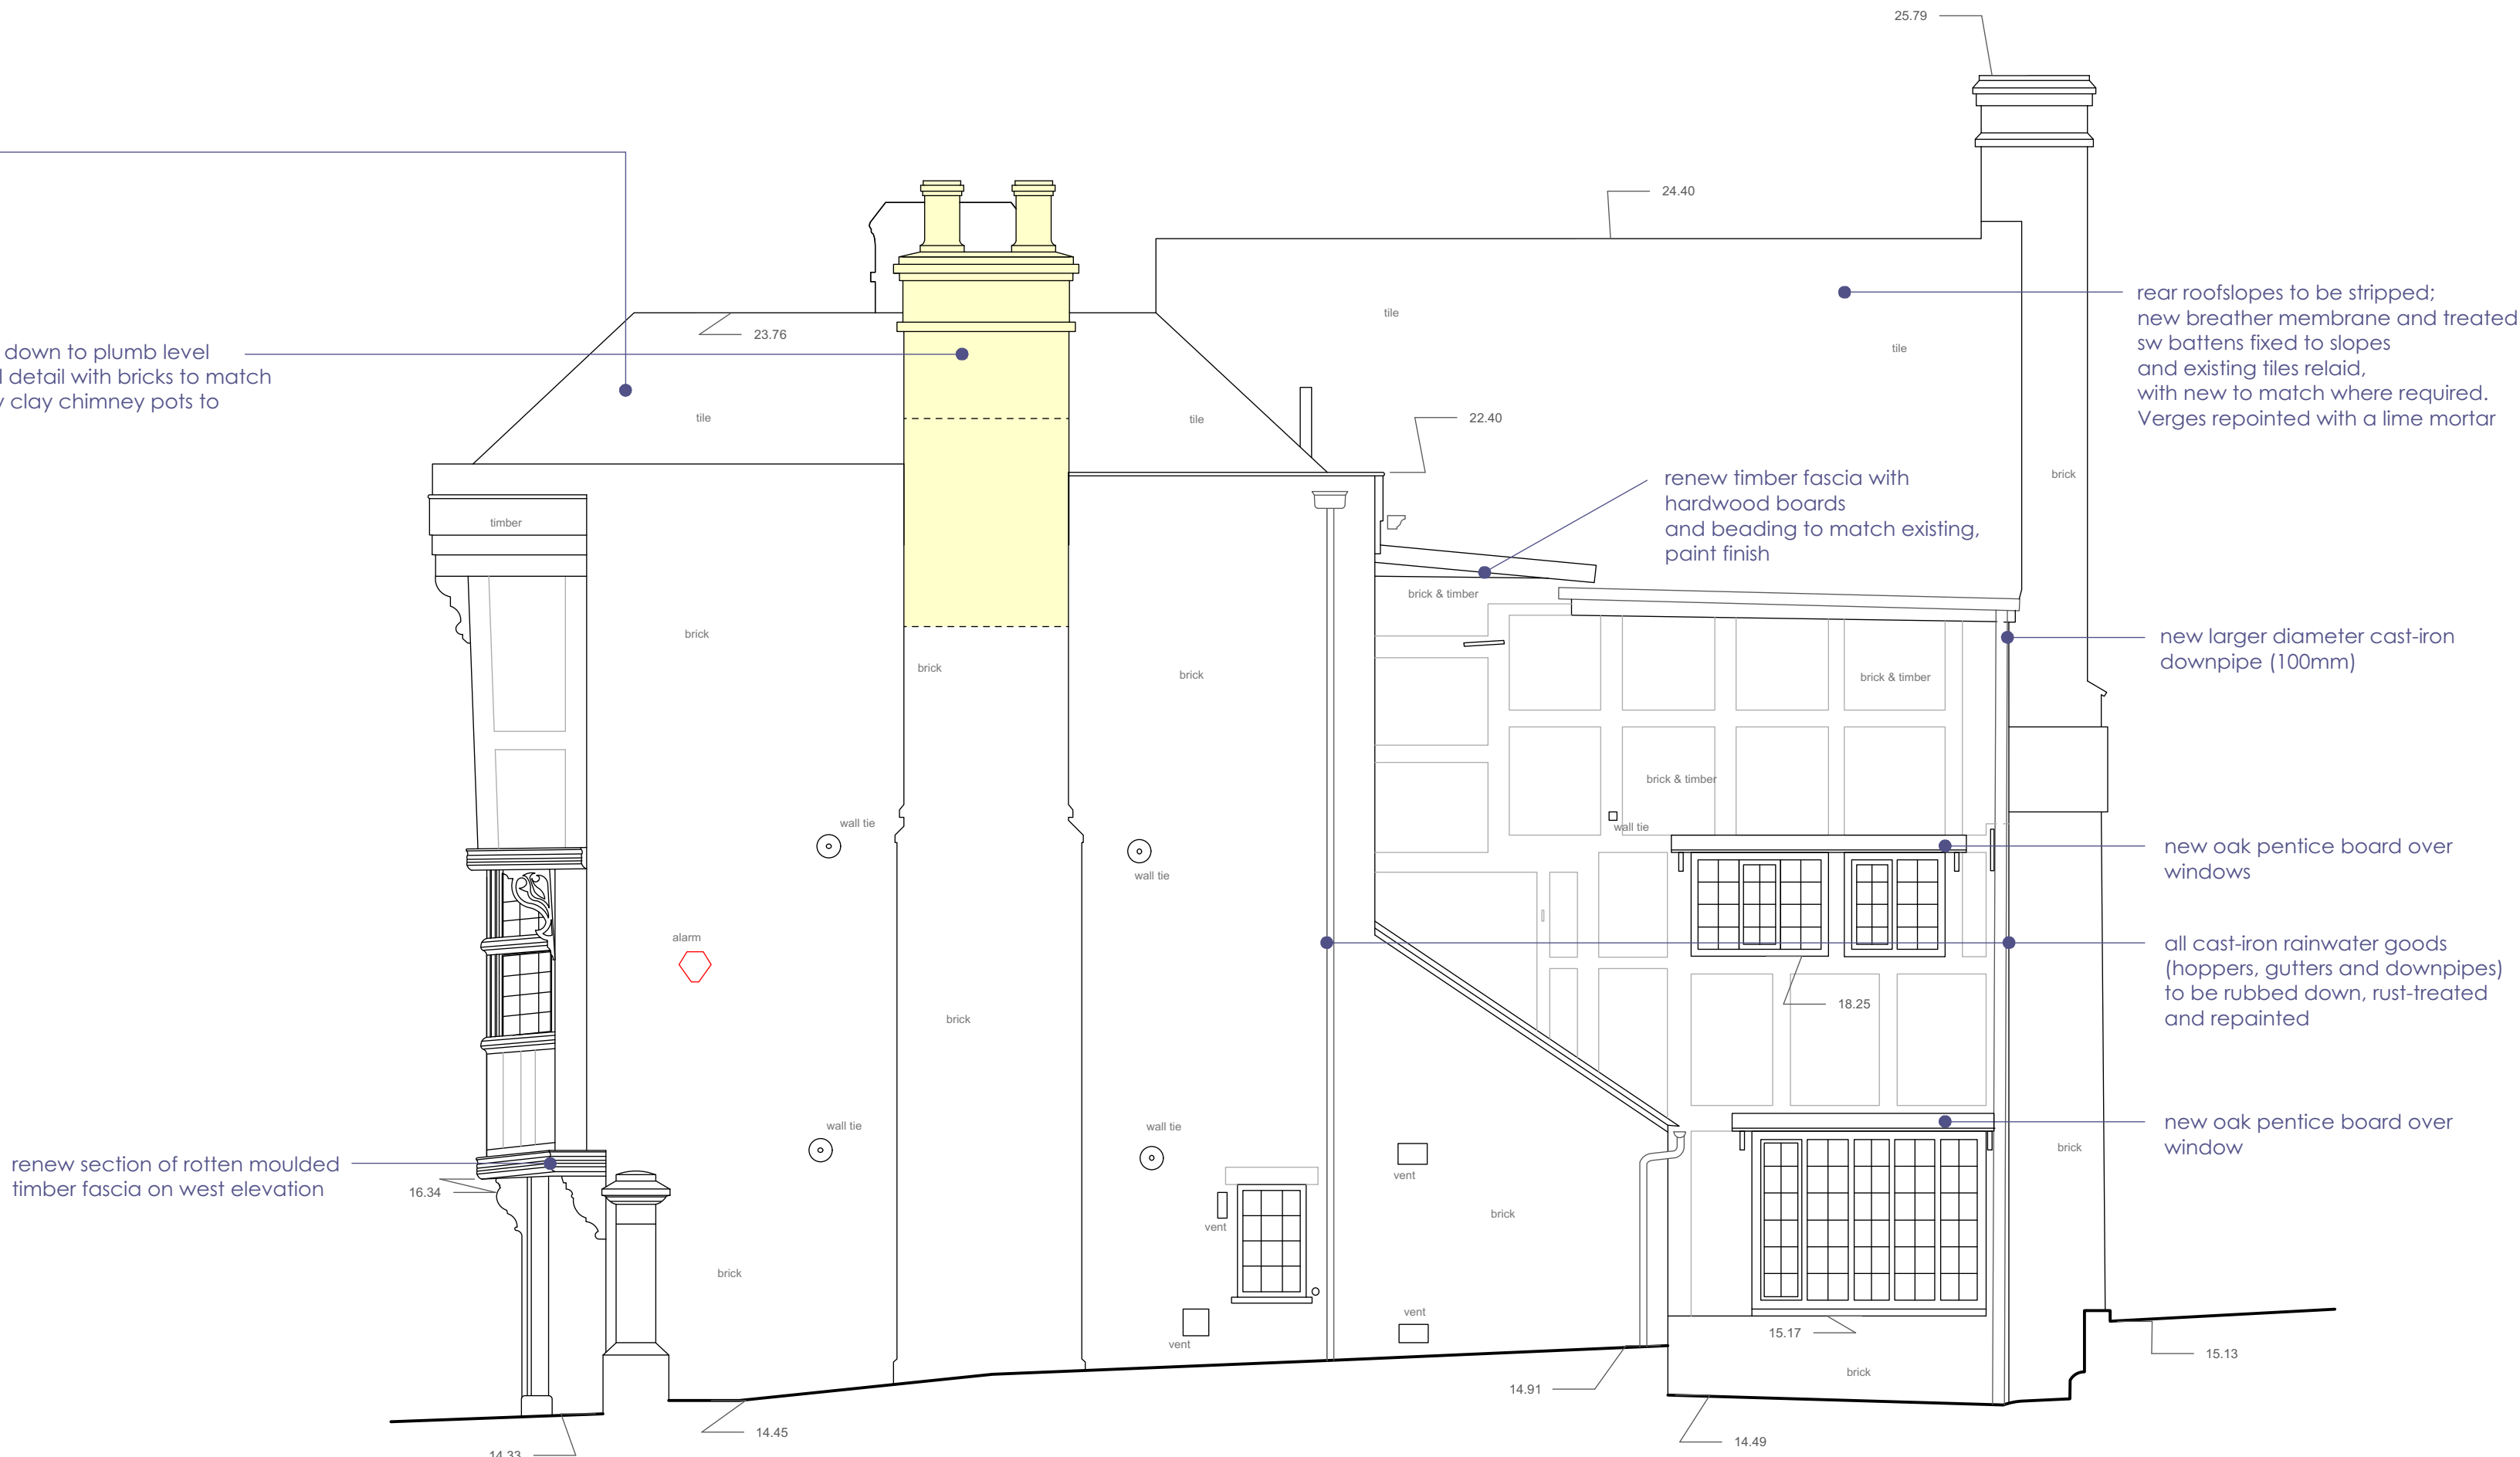

7.00m Datum Line

WEST ELEVATION

REV A [04/01/2023] PROPOSED ROOFLIGHT OMITTED (APB)

nick joyce architects ltd architects and historic building consultants Company No. 9524906 Registered in England and Wales		
5 BARBOURNE ROAD WORCESTER WR1 1RS TELEPHONE 01905 726307/29911 FAX 01905 726307		
TEWKESBURY MUSEUM, 64 BARTON STREET, TEWKESBURY		
NORTH AND WEST ELEVATIONS - PROPOSED		
SCALE - 1:50 @ A1	DRAWN - APB	DRG No - 2187/14A
DATE - SEPTEMBER 2022	CHECKED -	