





South Elevation

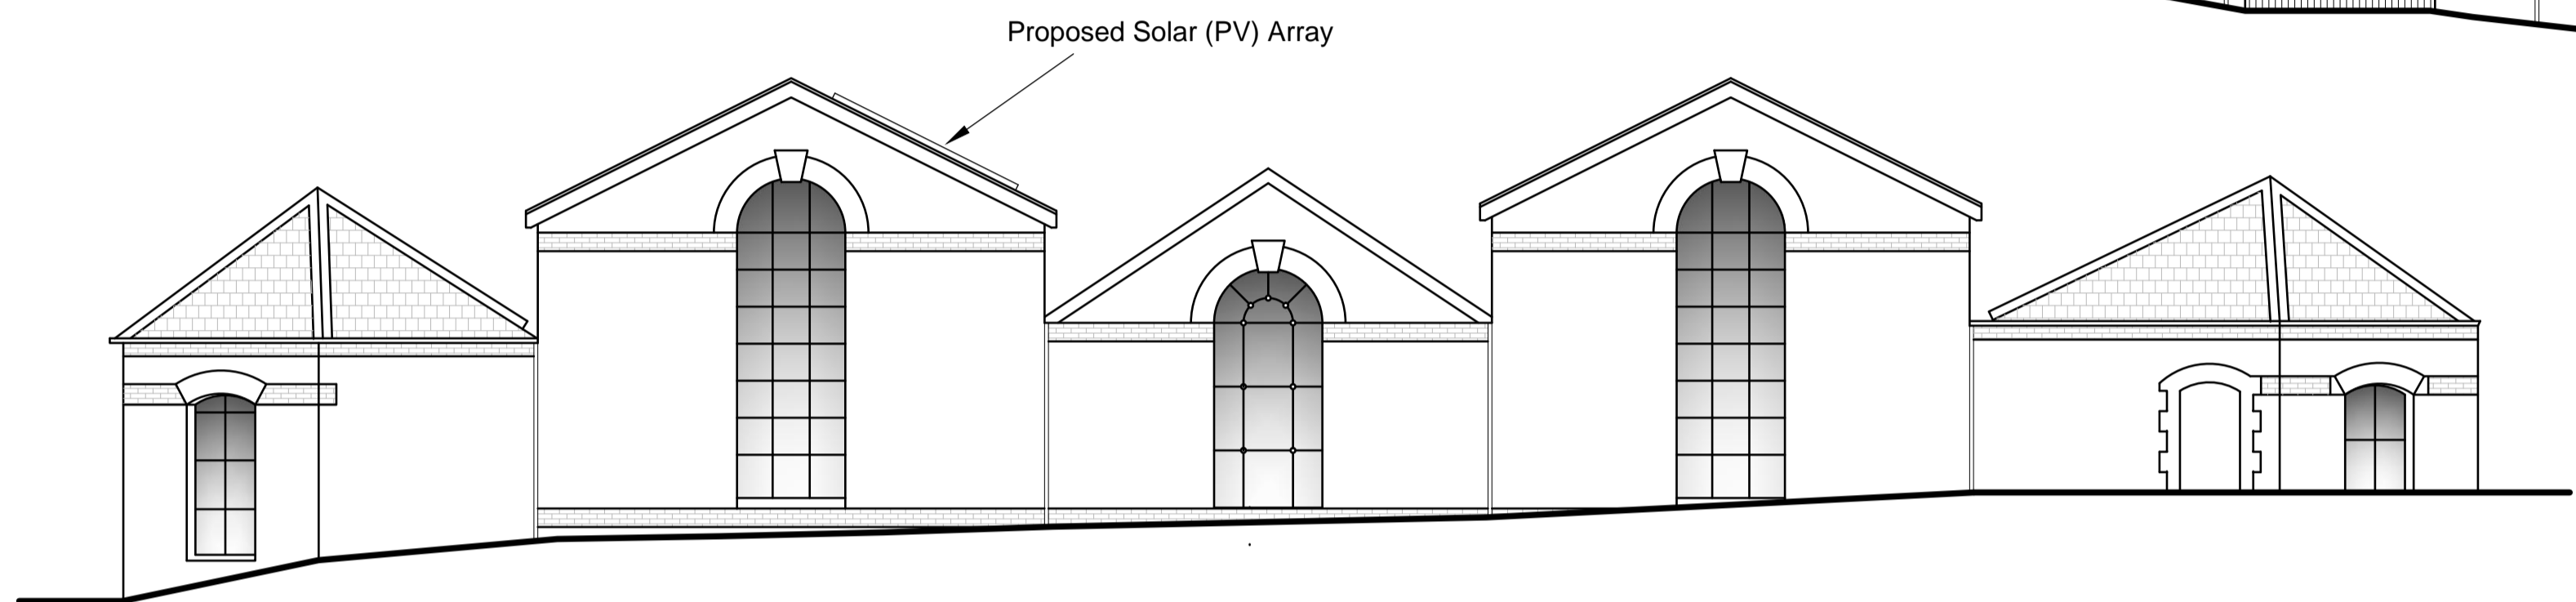


West Elevation

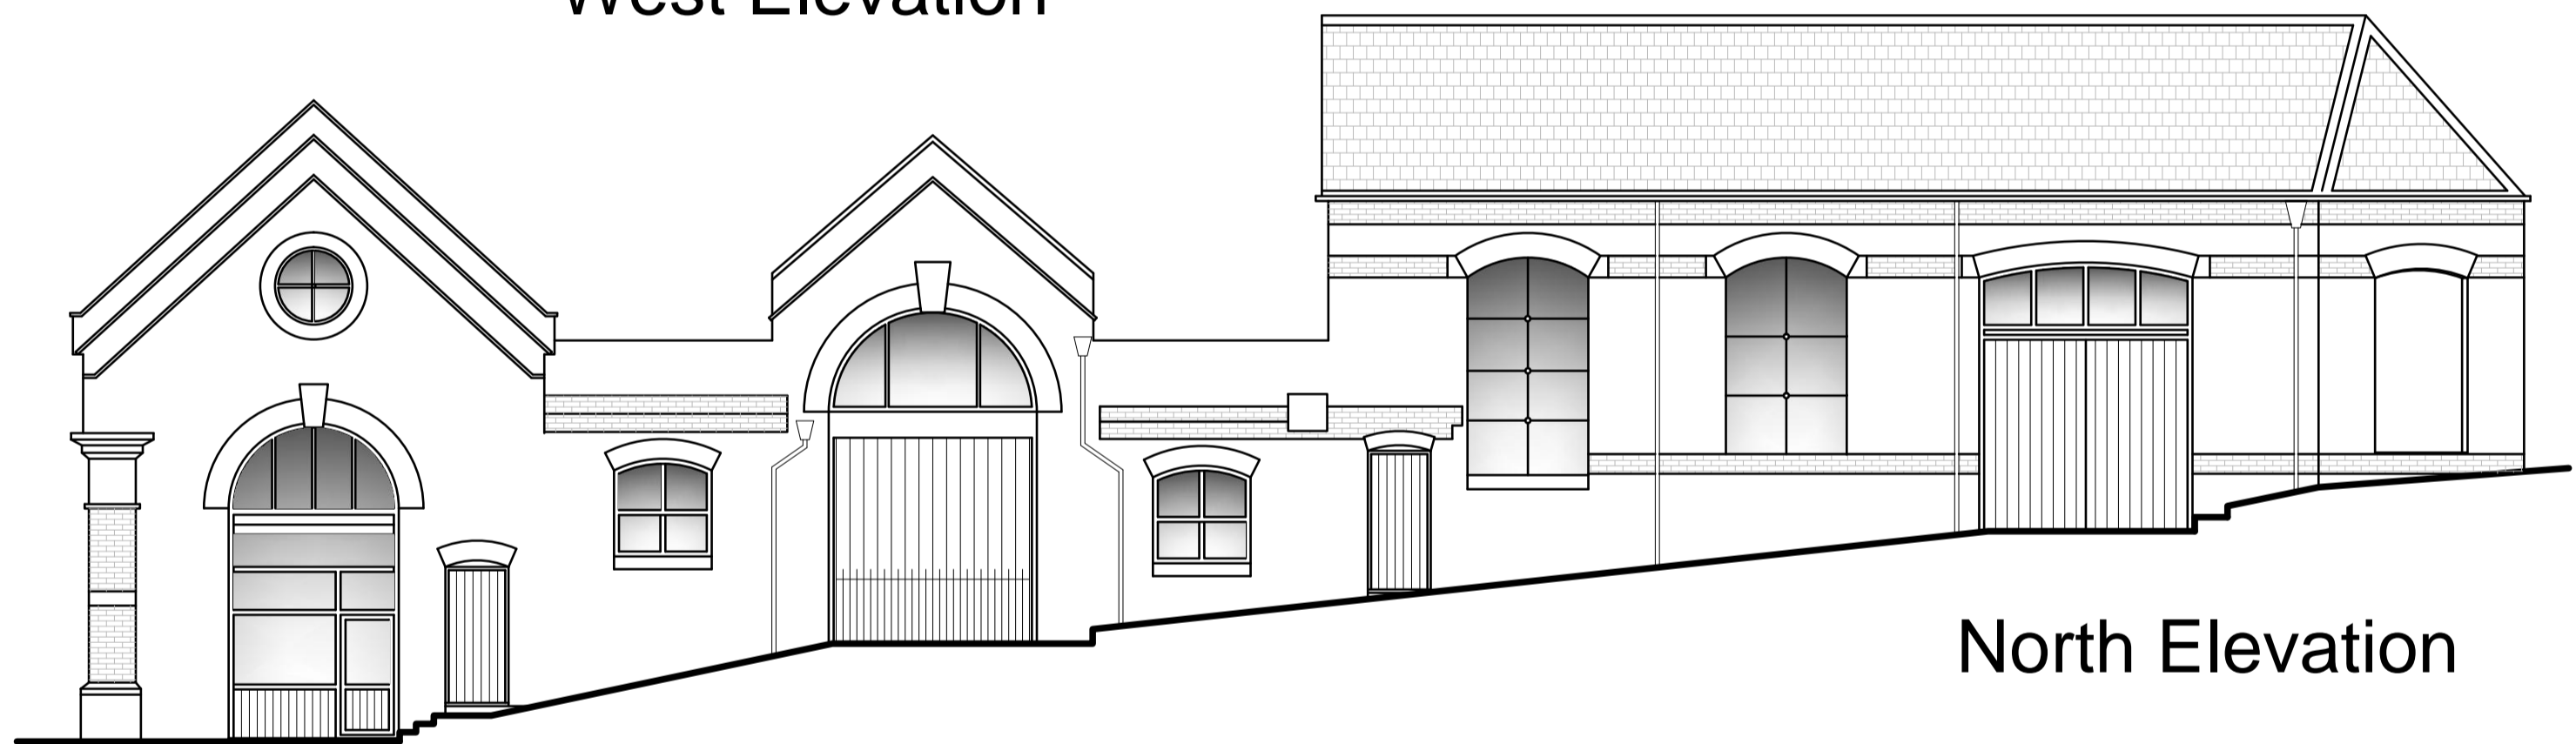

North Elevation



East Elevation

 

The drawings and associated specifications do not constitute a contract or part of a contract to build.


All dimensions are to be confirmed on site.

The contractor is to satisfy himself as to the intention and accuracy of these drawings and specifications.

The drawings and associated specifications remain the property of Deesigns and may not be reproduced without their written consent.

These drawings and specifications have been prepared for the purposes of obtaining planning permission and building regulations consent only.

deesigns
architectural services
 Doug Jenkin FCIOB MCAT
 1, Little Field, Bidford, Devon EX39 3RP
 t: 01237 475259 m: 07929 932751
 e: admin@deesigns.co.uk



Client

Bideford Town Council
 Town Hall, Bidford
 EX39 2HU

Project

Bideford Pannier Market
 Proposed Photovoltaic Panel array

Title

Elevations as Proposed

Scale	Date
1:100 @ A1	September 2019
Drawing No.	Rev.
2019.12/5	