



scale 1.100

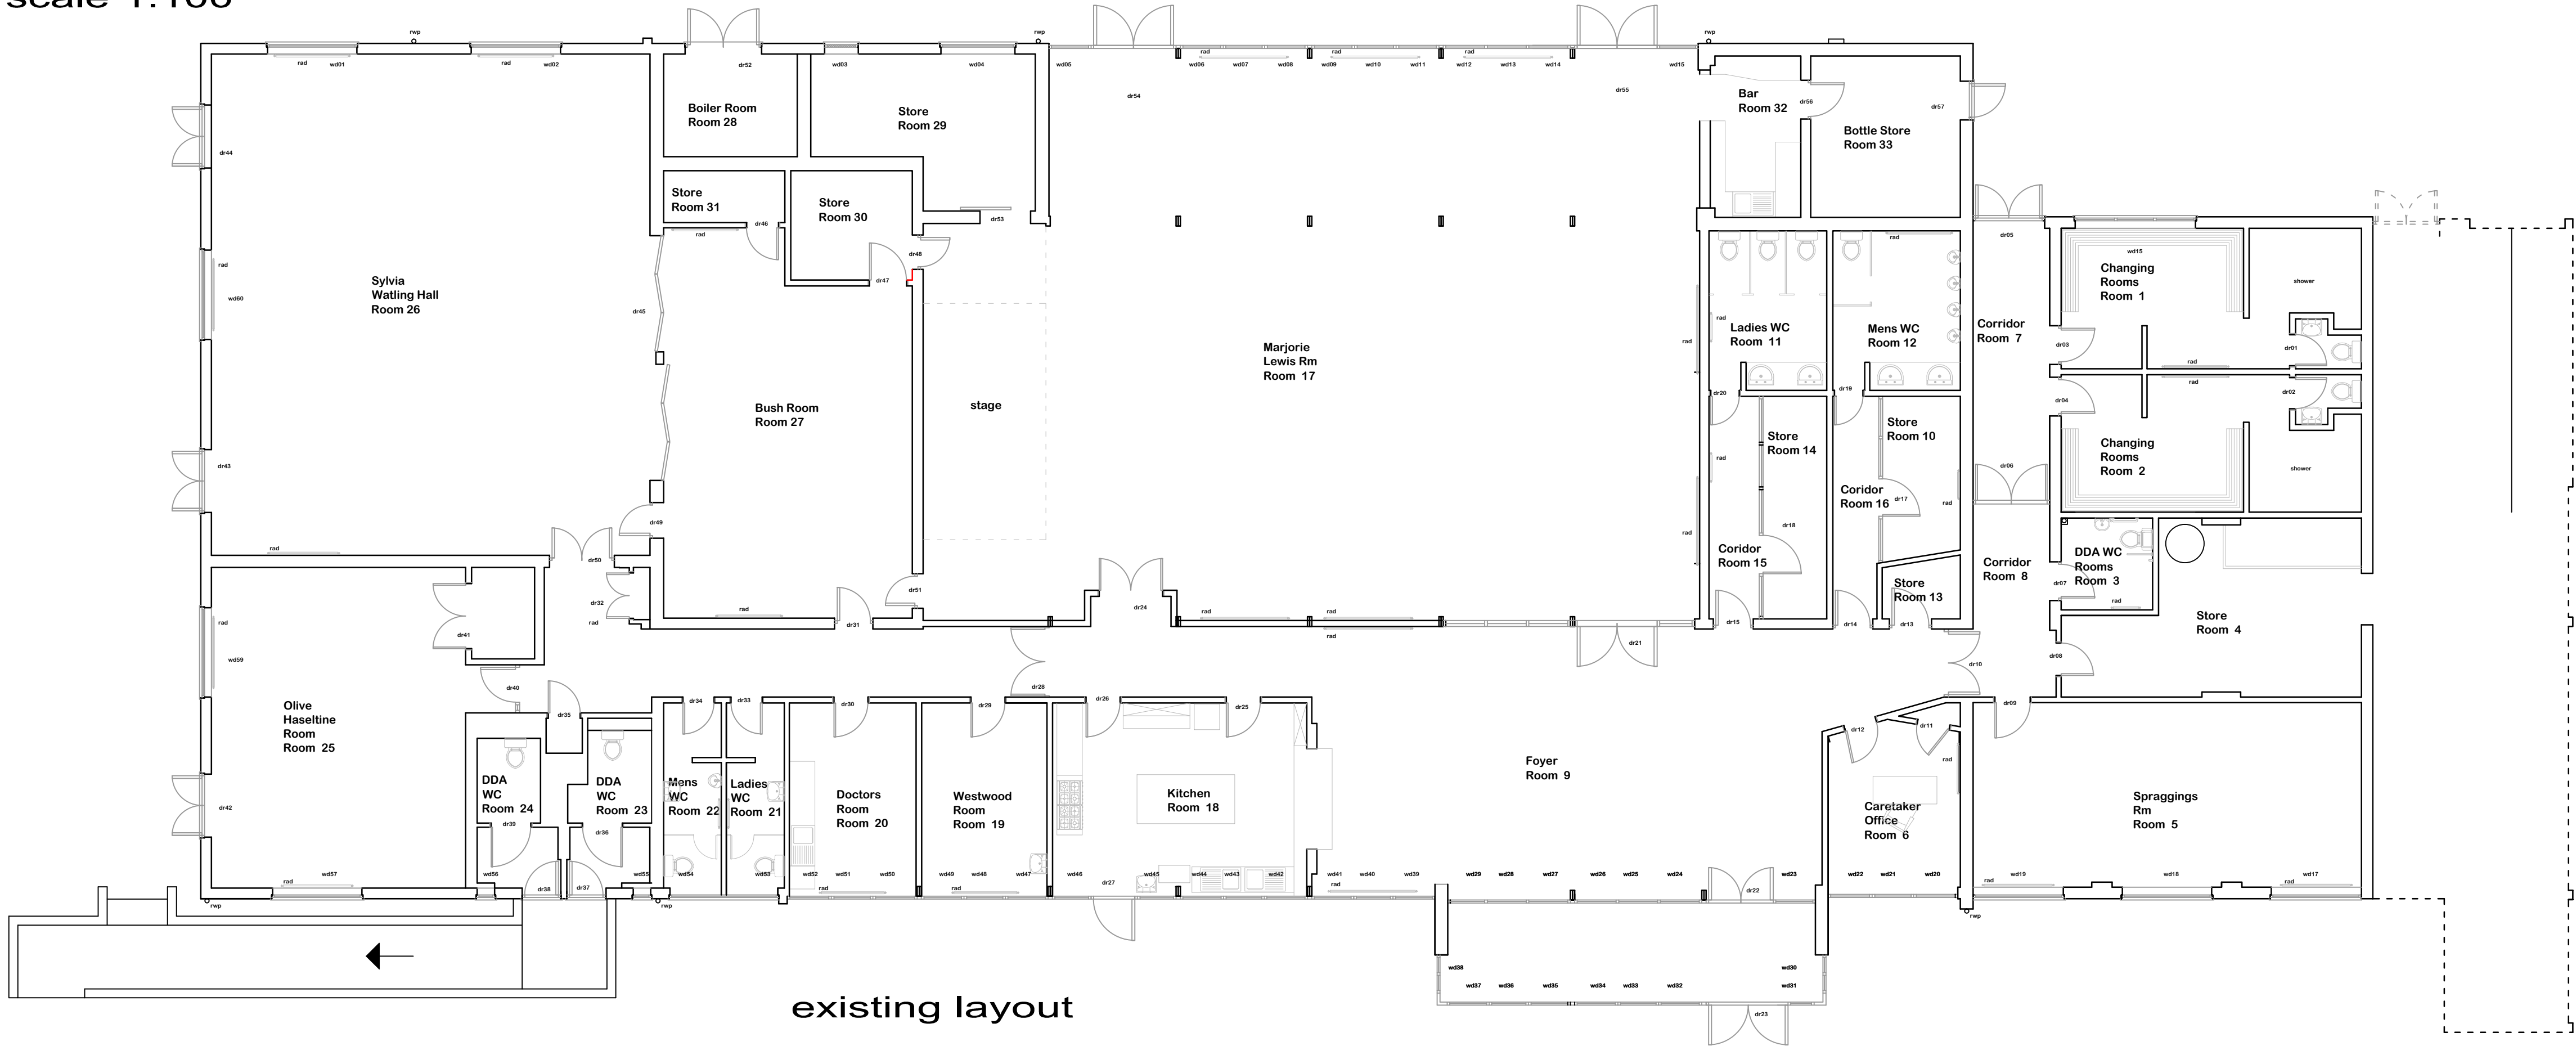

existing layout


proposed layout

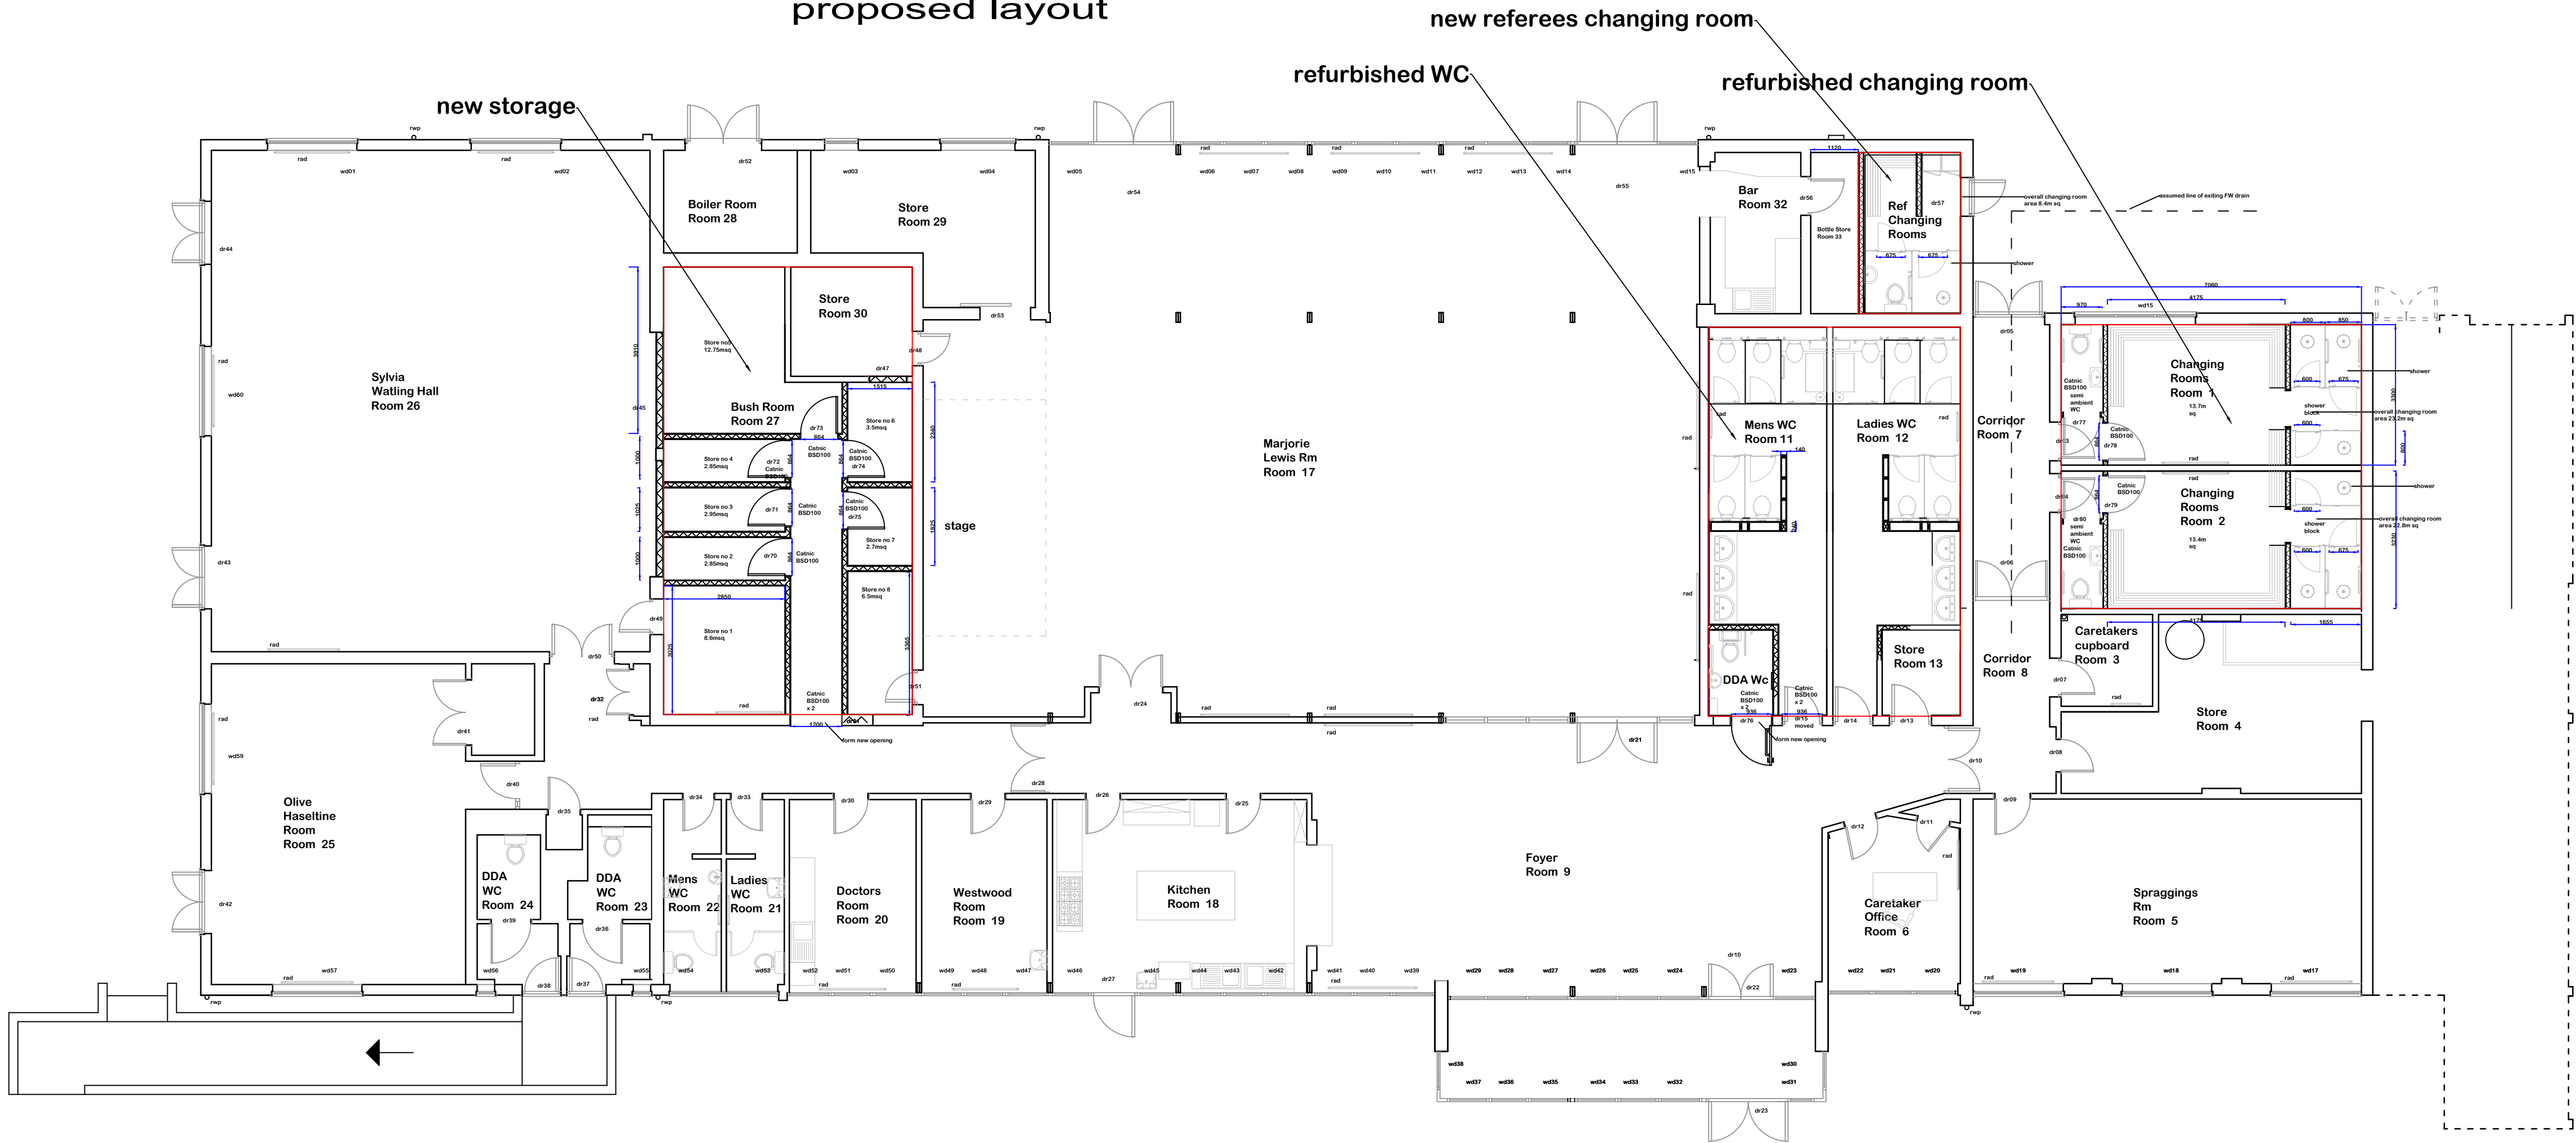

A1 Tender Drawing



Rev B			
Drawings copyright of D J Designs Limited			
djdesigns limited 1 FERRY LANE POSTWICK NORWICH NORFOLK NR13 5HL TELEPHONE 01603 437975 e-mail djdesigns@btinternet.com			
PROJECT	Hellesdon Community Middleston Lane NR6 5SR		
CLIENT	Hellesdon Parish Council		
DRAWING	Proposed Layouts & Elevations		
SCALE	1:100.	DRG No	MJSM15042022 DRW A
DATE	13th April 2022		
The builder is to check all details on site before commencement. All materials are to be used in strict accordance with manufacturers instructions. All building works are to be carried out in accordance with and incorporating good building practices and in strict accordance with the relevant British Standards, Codes of Practice, and current Building Regulations, plus any recommendations made by the Local Authority Building Inspector. This drawing has been prepared from information collected by a visual survey of the existing site, no exploratory works have been undertaken.			
Under the provisions of the Party Wall etc Act 1996 (and successors) : The employer must satisfy themselves that they have complied with the terms and conditions of the Party Wall Act			
Under the provisions of the current Health & Safety CDM regulations The employer must satisfy themselves that they have complied with the terms and conditions of the Health & Safety CDM regulations			

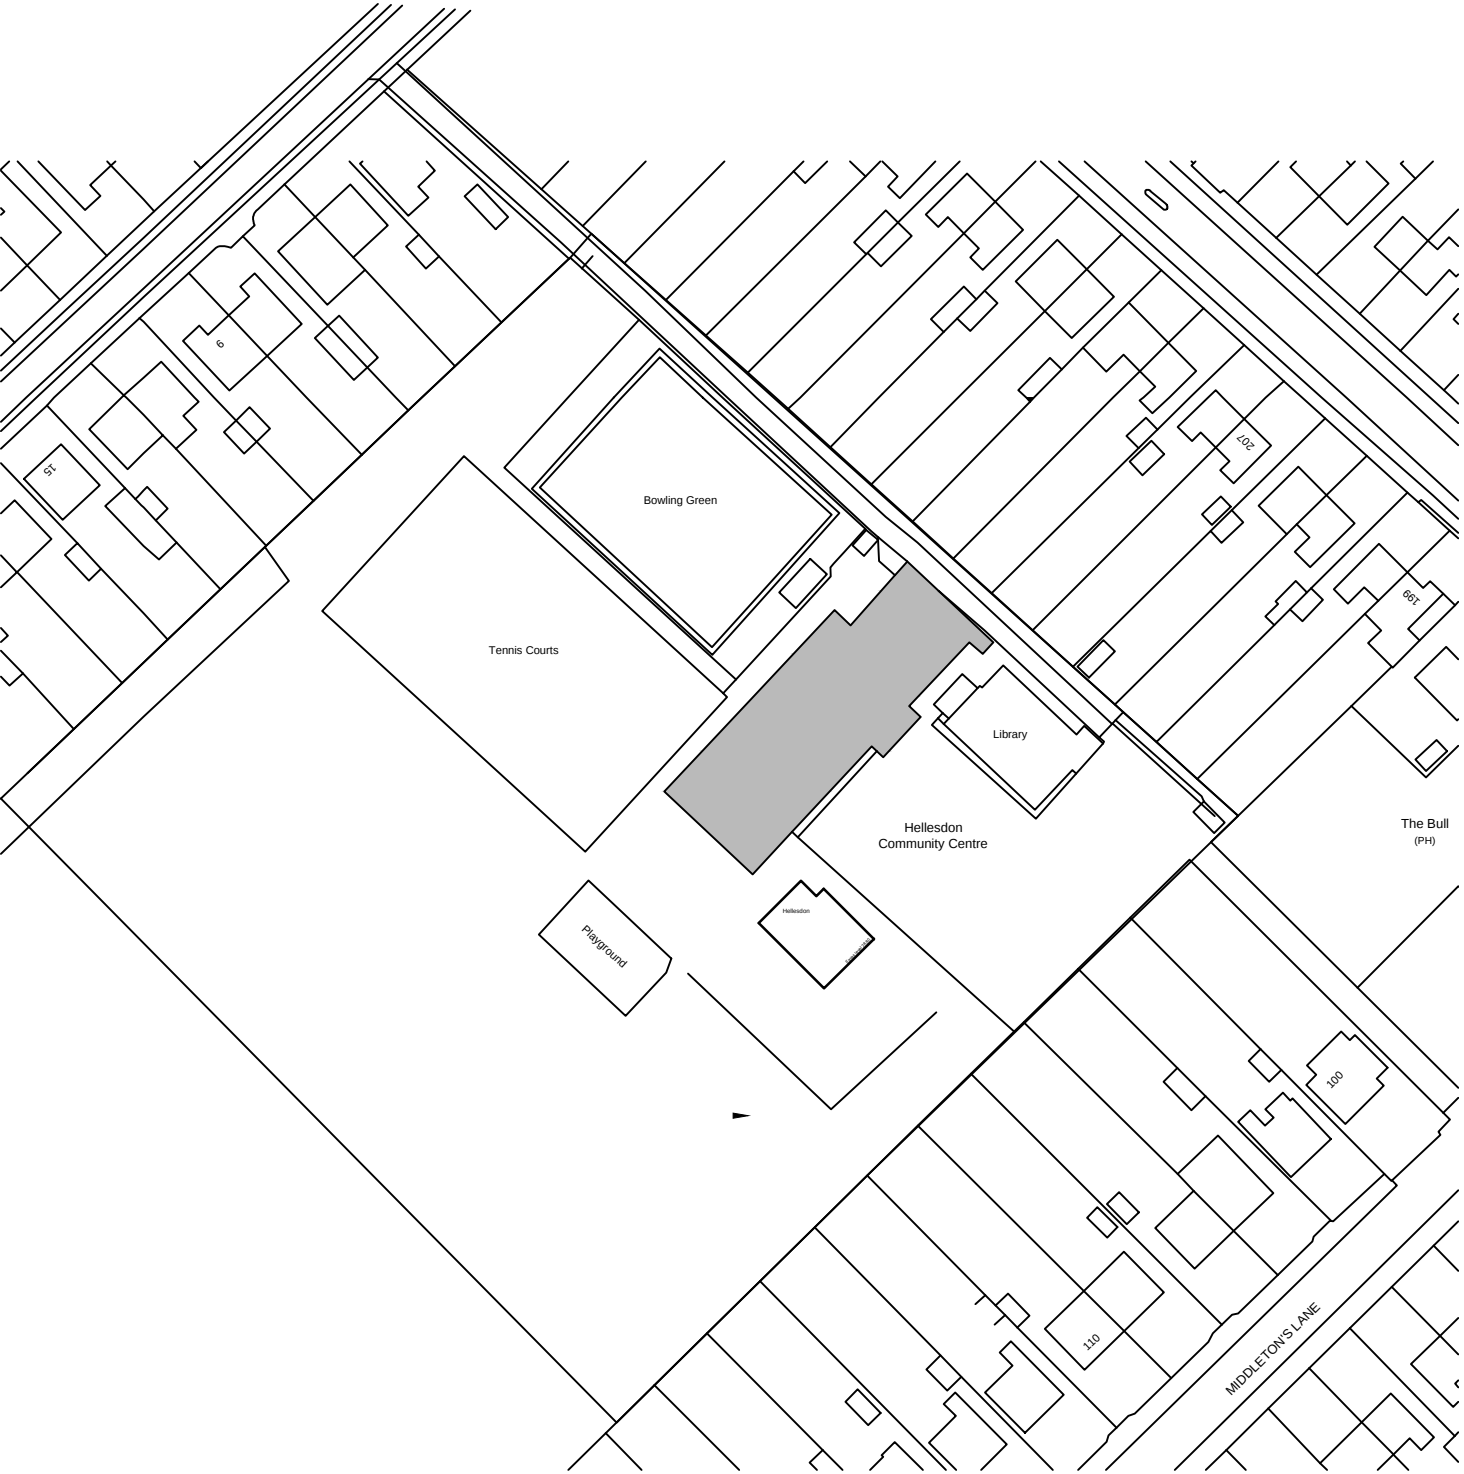

Site plan
Scale 1.1250

