



C SOUTHWEST ELEVATION
02 | 02 SCALE: 1:100 M




D SOUTHEAST ELEVATION
02 | 02 SCALE: 1:100 M




E NORTHEAST ELEVATION
02 | 02 SCALE: 1:100 M



F NORTHWEST ELEVATION
02 | 02 SCALE: 1:100 M

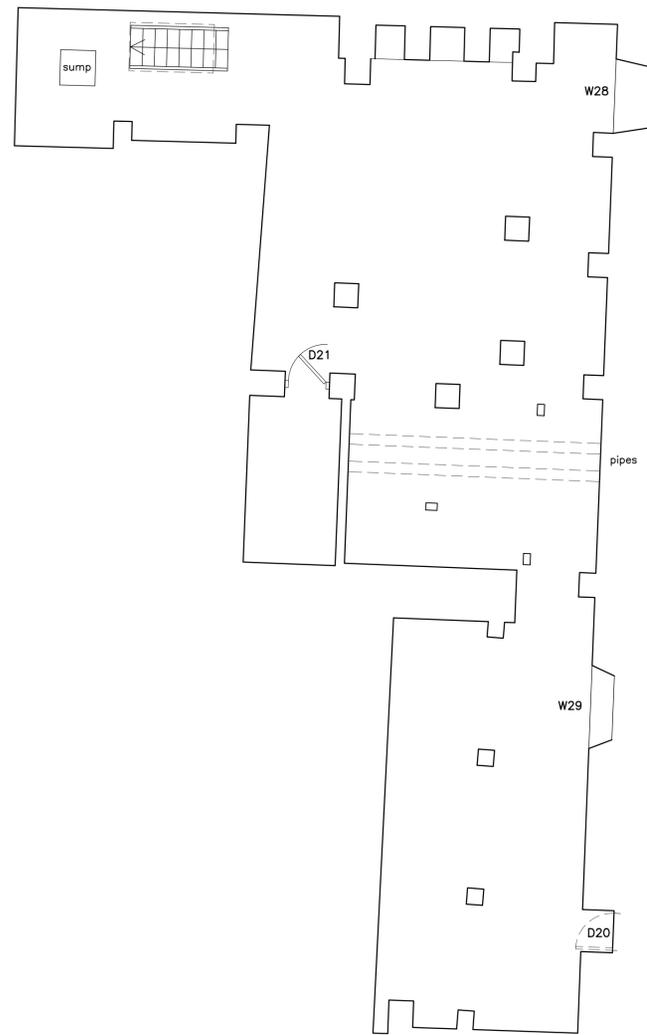

A CELLAR PLAN
02 | 03 SCALE: 1:50 M

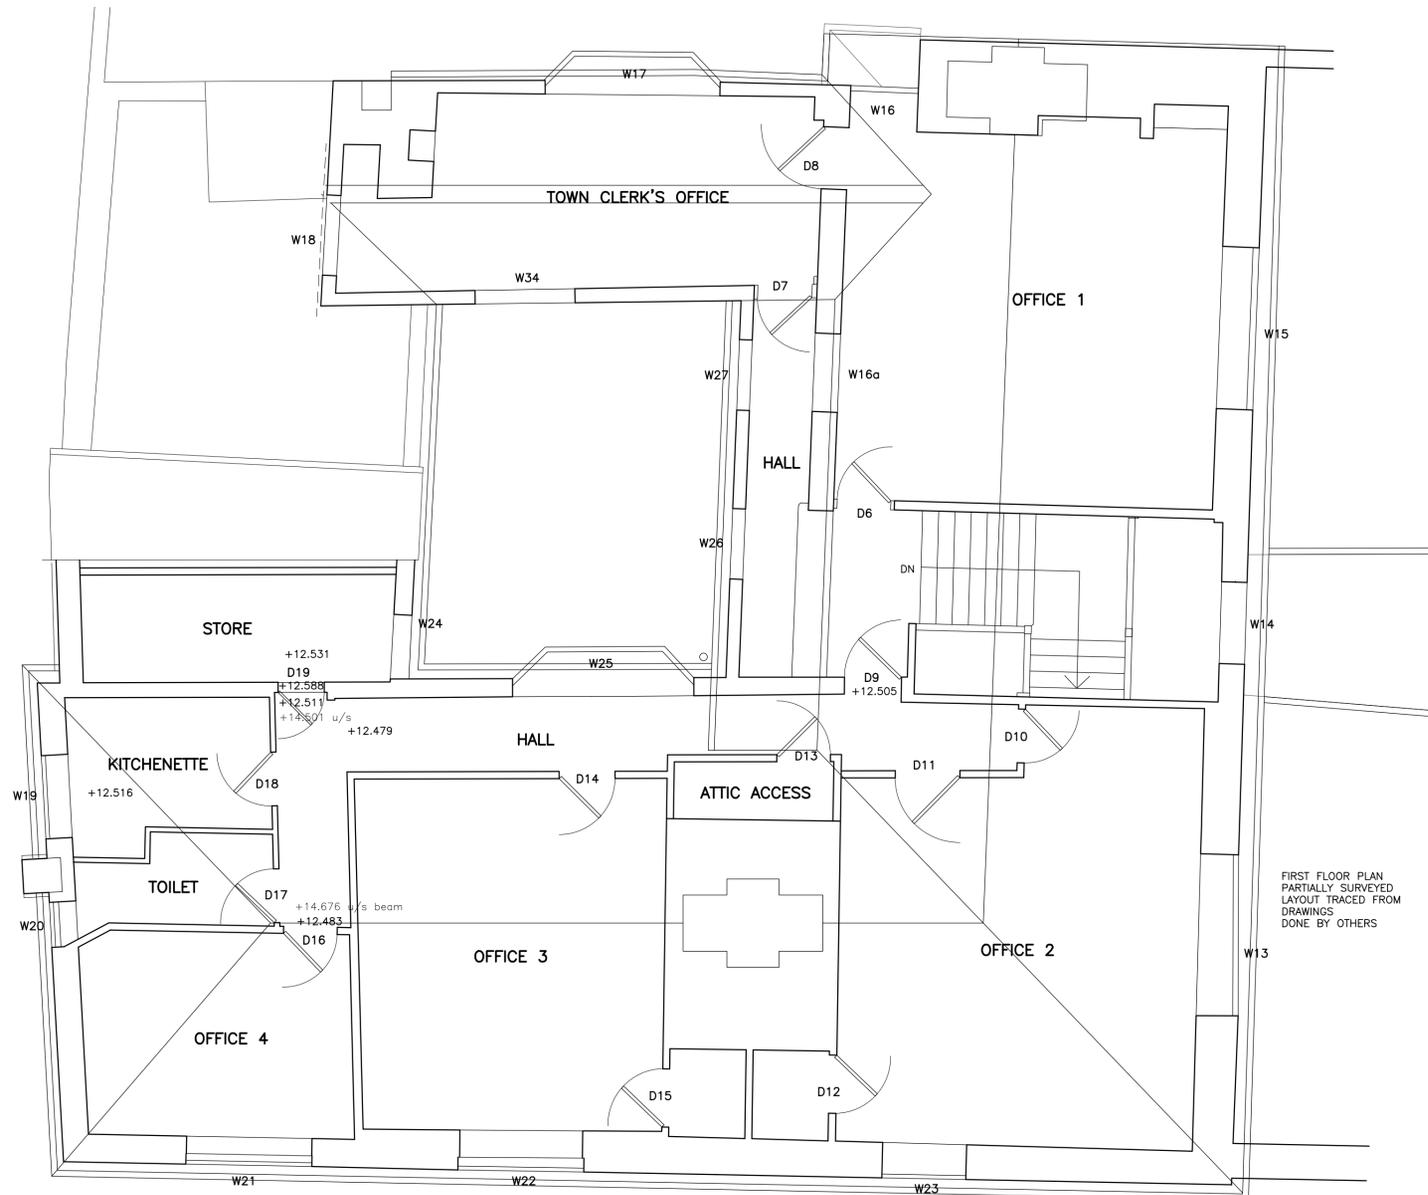

B FIRST FLOOR PLAN
02 | 03 SCALE: 1:50 M



REV.	DATE	DESCRIPTION
E	15.11.19	door & window tags added
D	12.11.19	elevations added
C	23.10.19	minor alteration
B	07.10.19	minor alteration
A	19.07.17	minor alteration

PROJECT
The Almony High Street Battle

TITLE
Survey As existing

JOHN D CLARKE ARCHITECTS

2 West Terrace, Eastbourne, BN21 4QX · Telephone: 01323 411506
admin@jdcarchitects.co.uk www.jdcarchitects.co.uk

SCALE as shown	DRAWING No. 10205/03	DRAWN BY apr
DATE 29.02.16	REVISION E	Original Paper Size A1