



01 GROUND FLOOR PLAN - GENERAL ARRANGEMENTS

scale 1:50

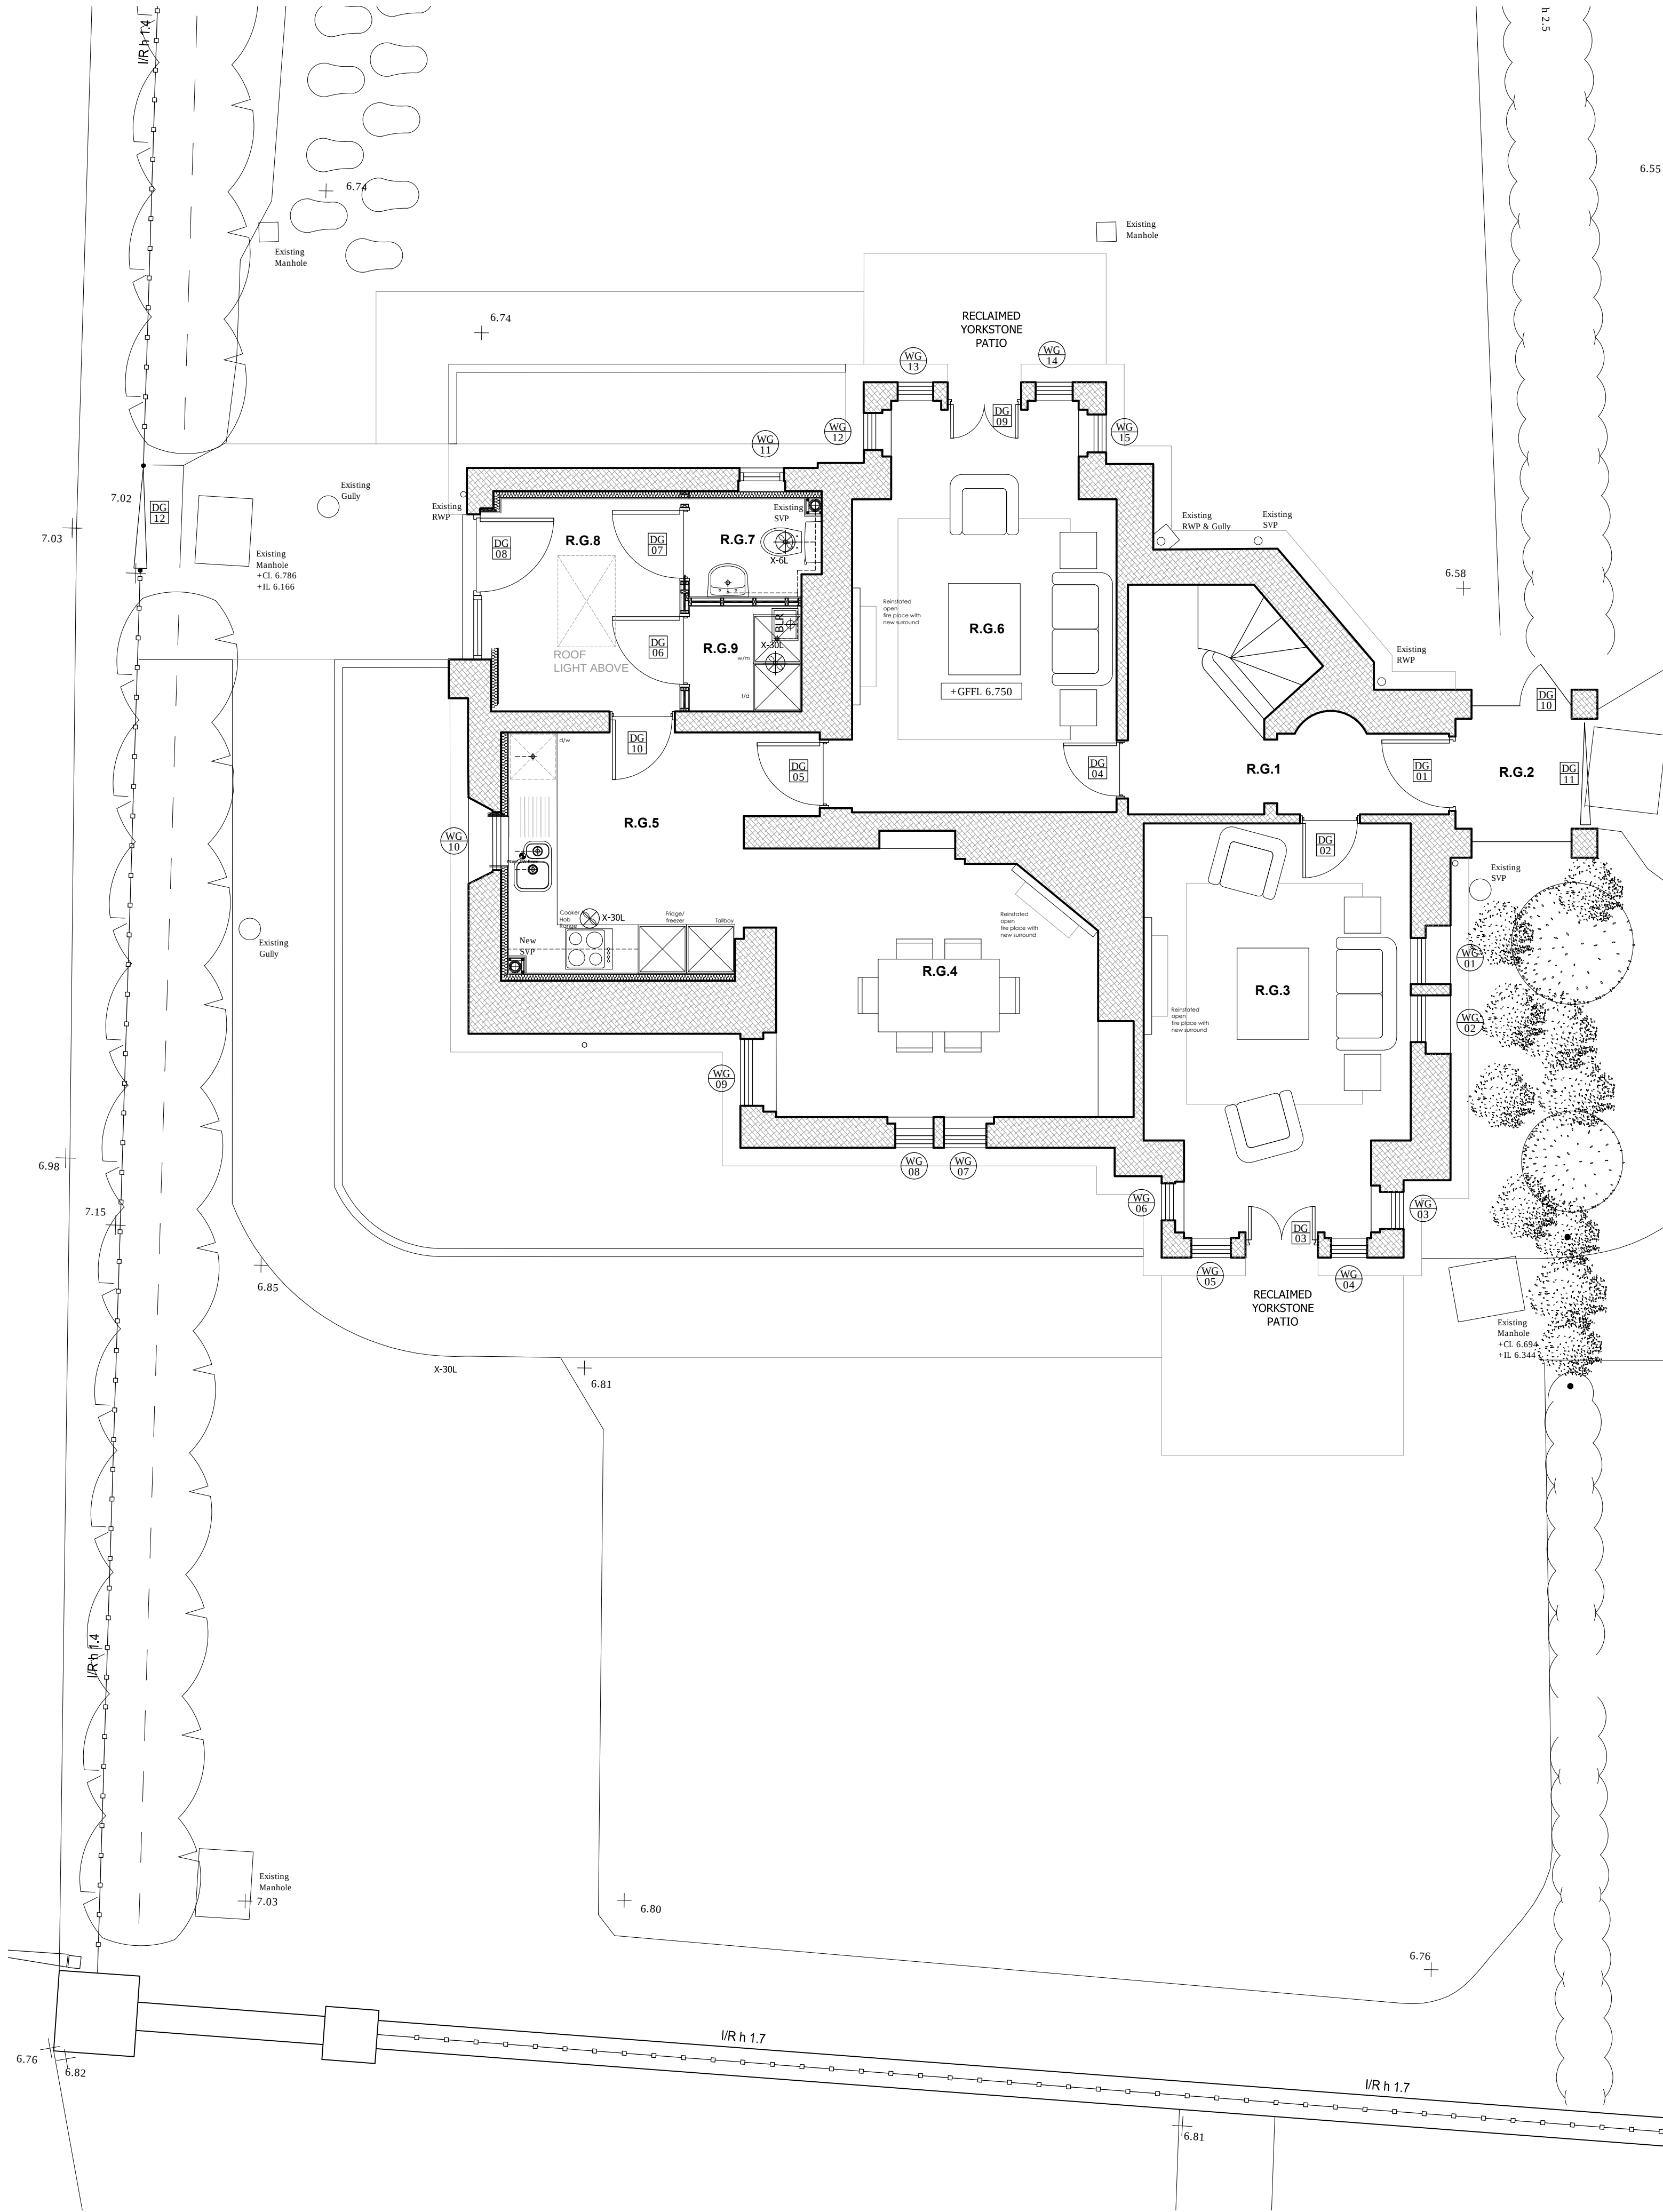



03 ROOF PLAN

scale 1:50

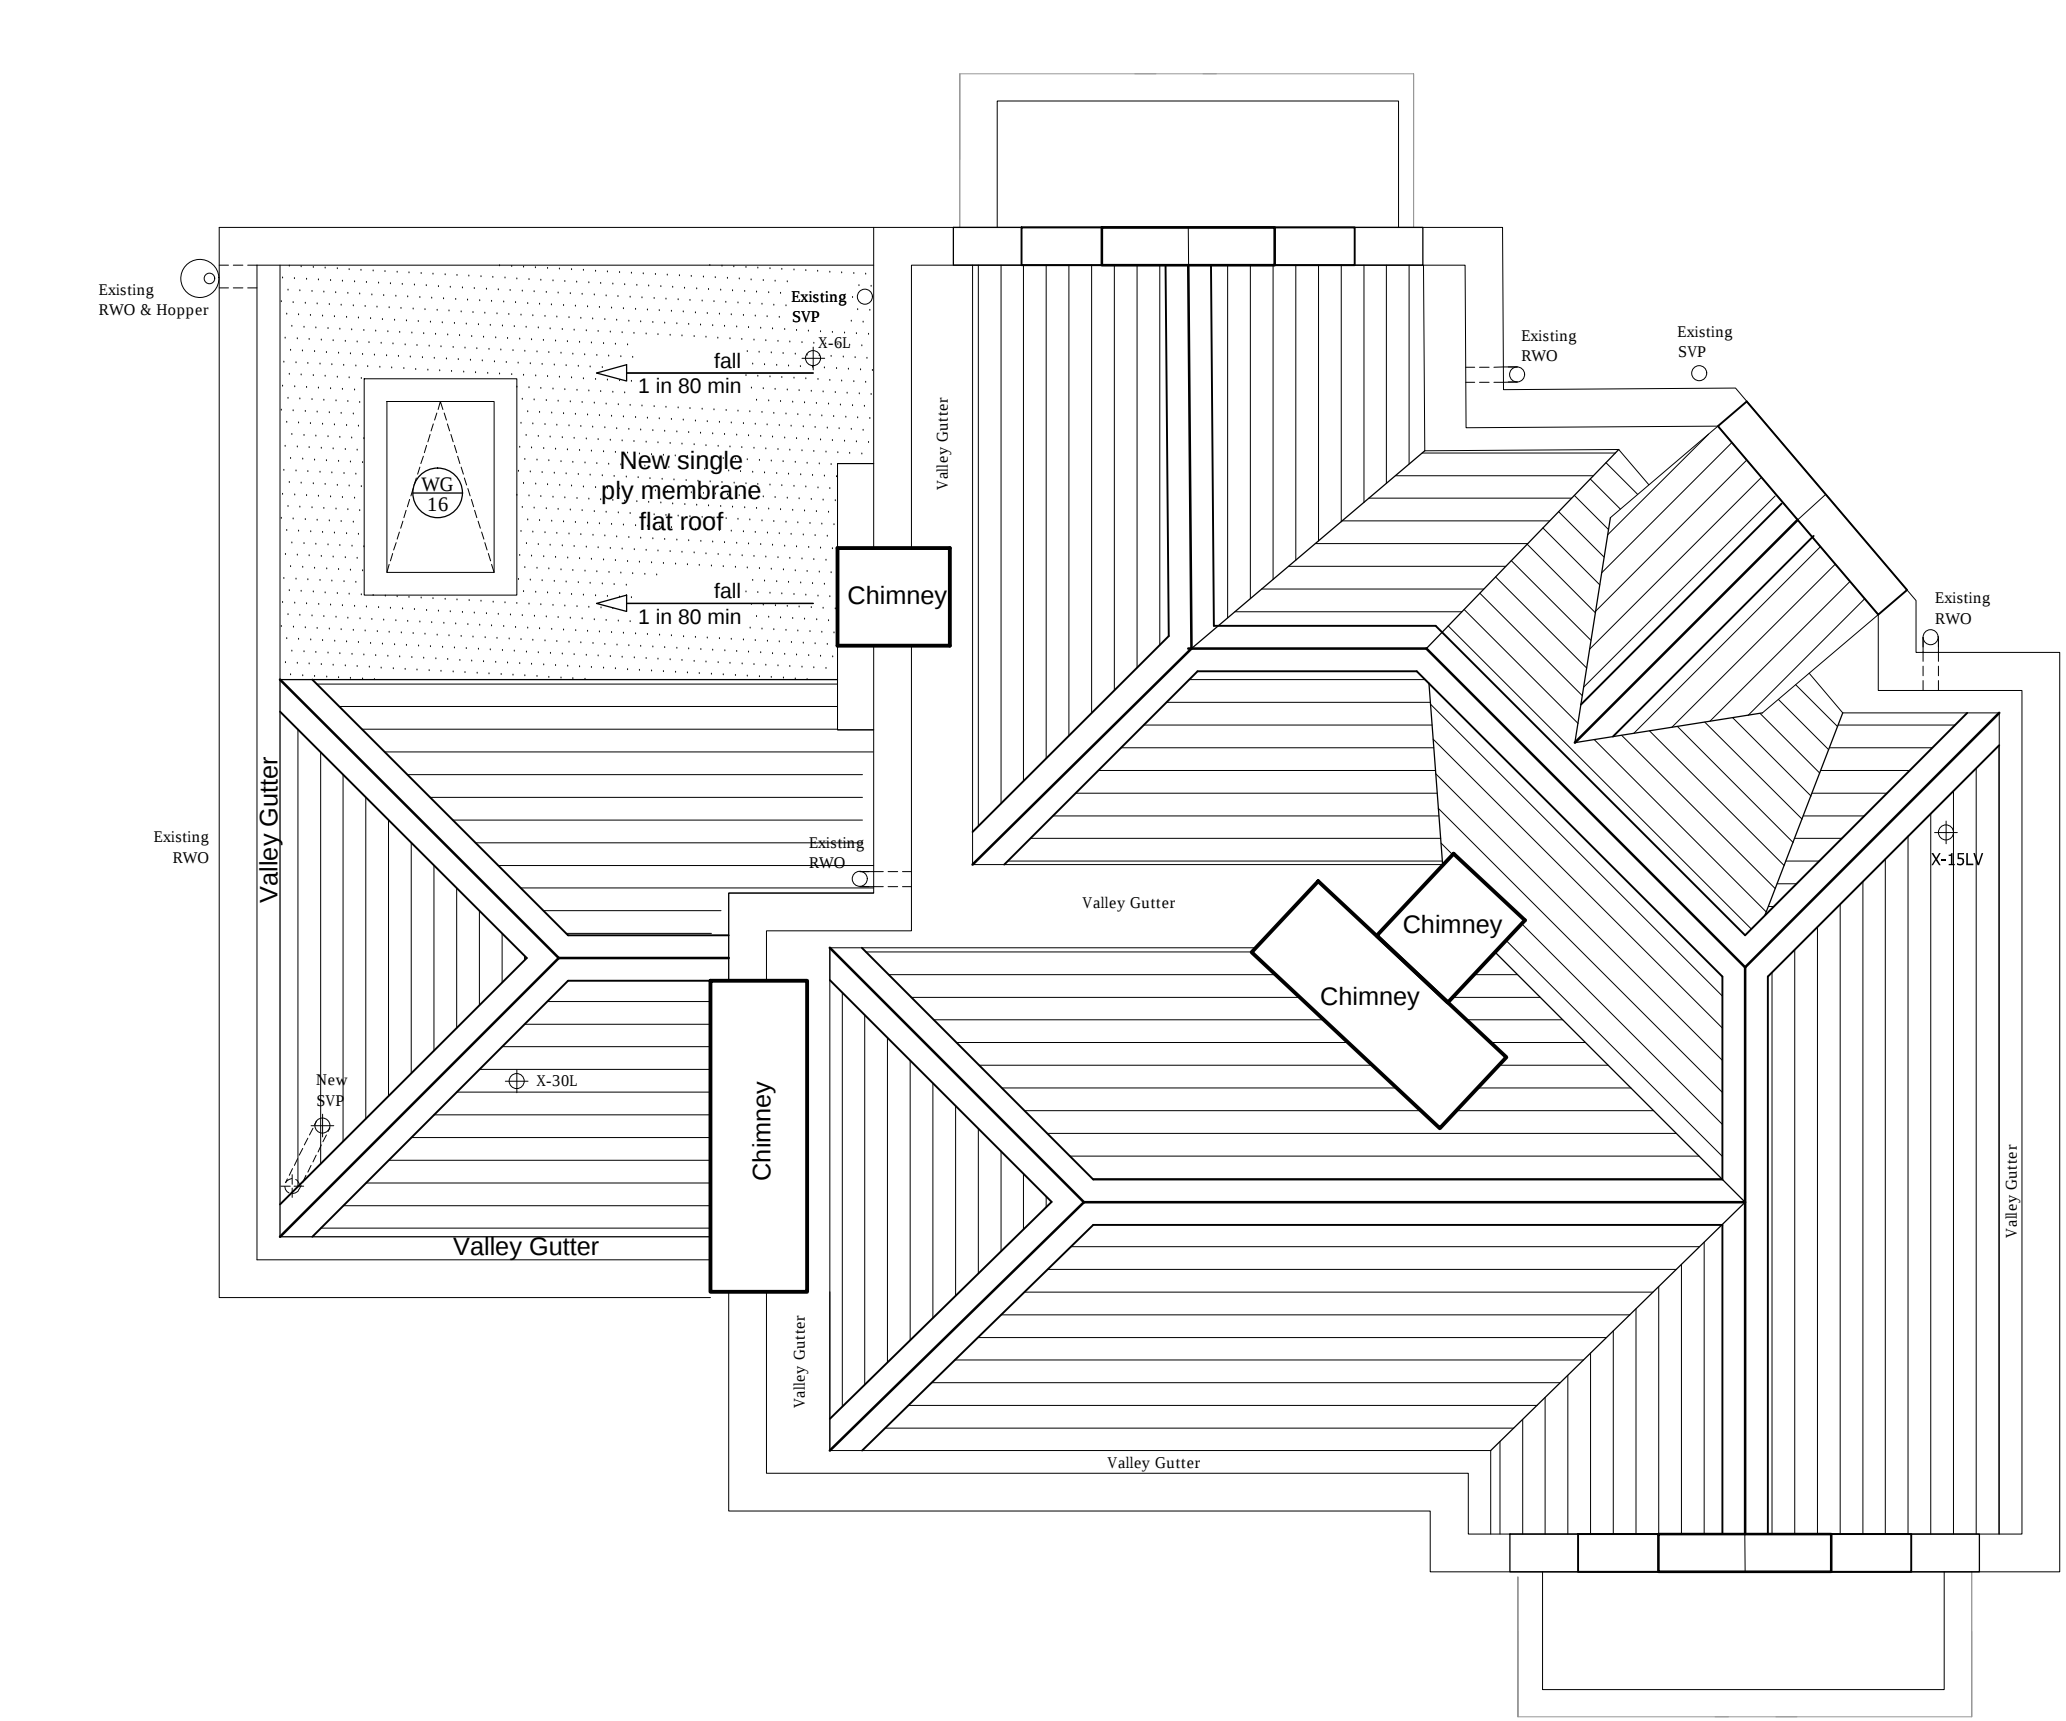

02 FIRST FLOOR PLAN - GENERAL ARRANGEMENTS

scale 1:50

 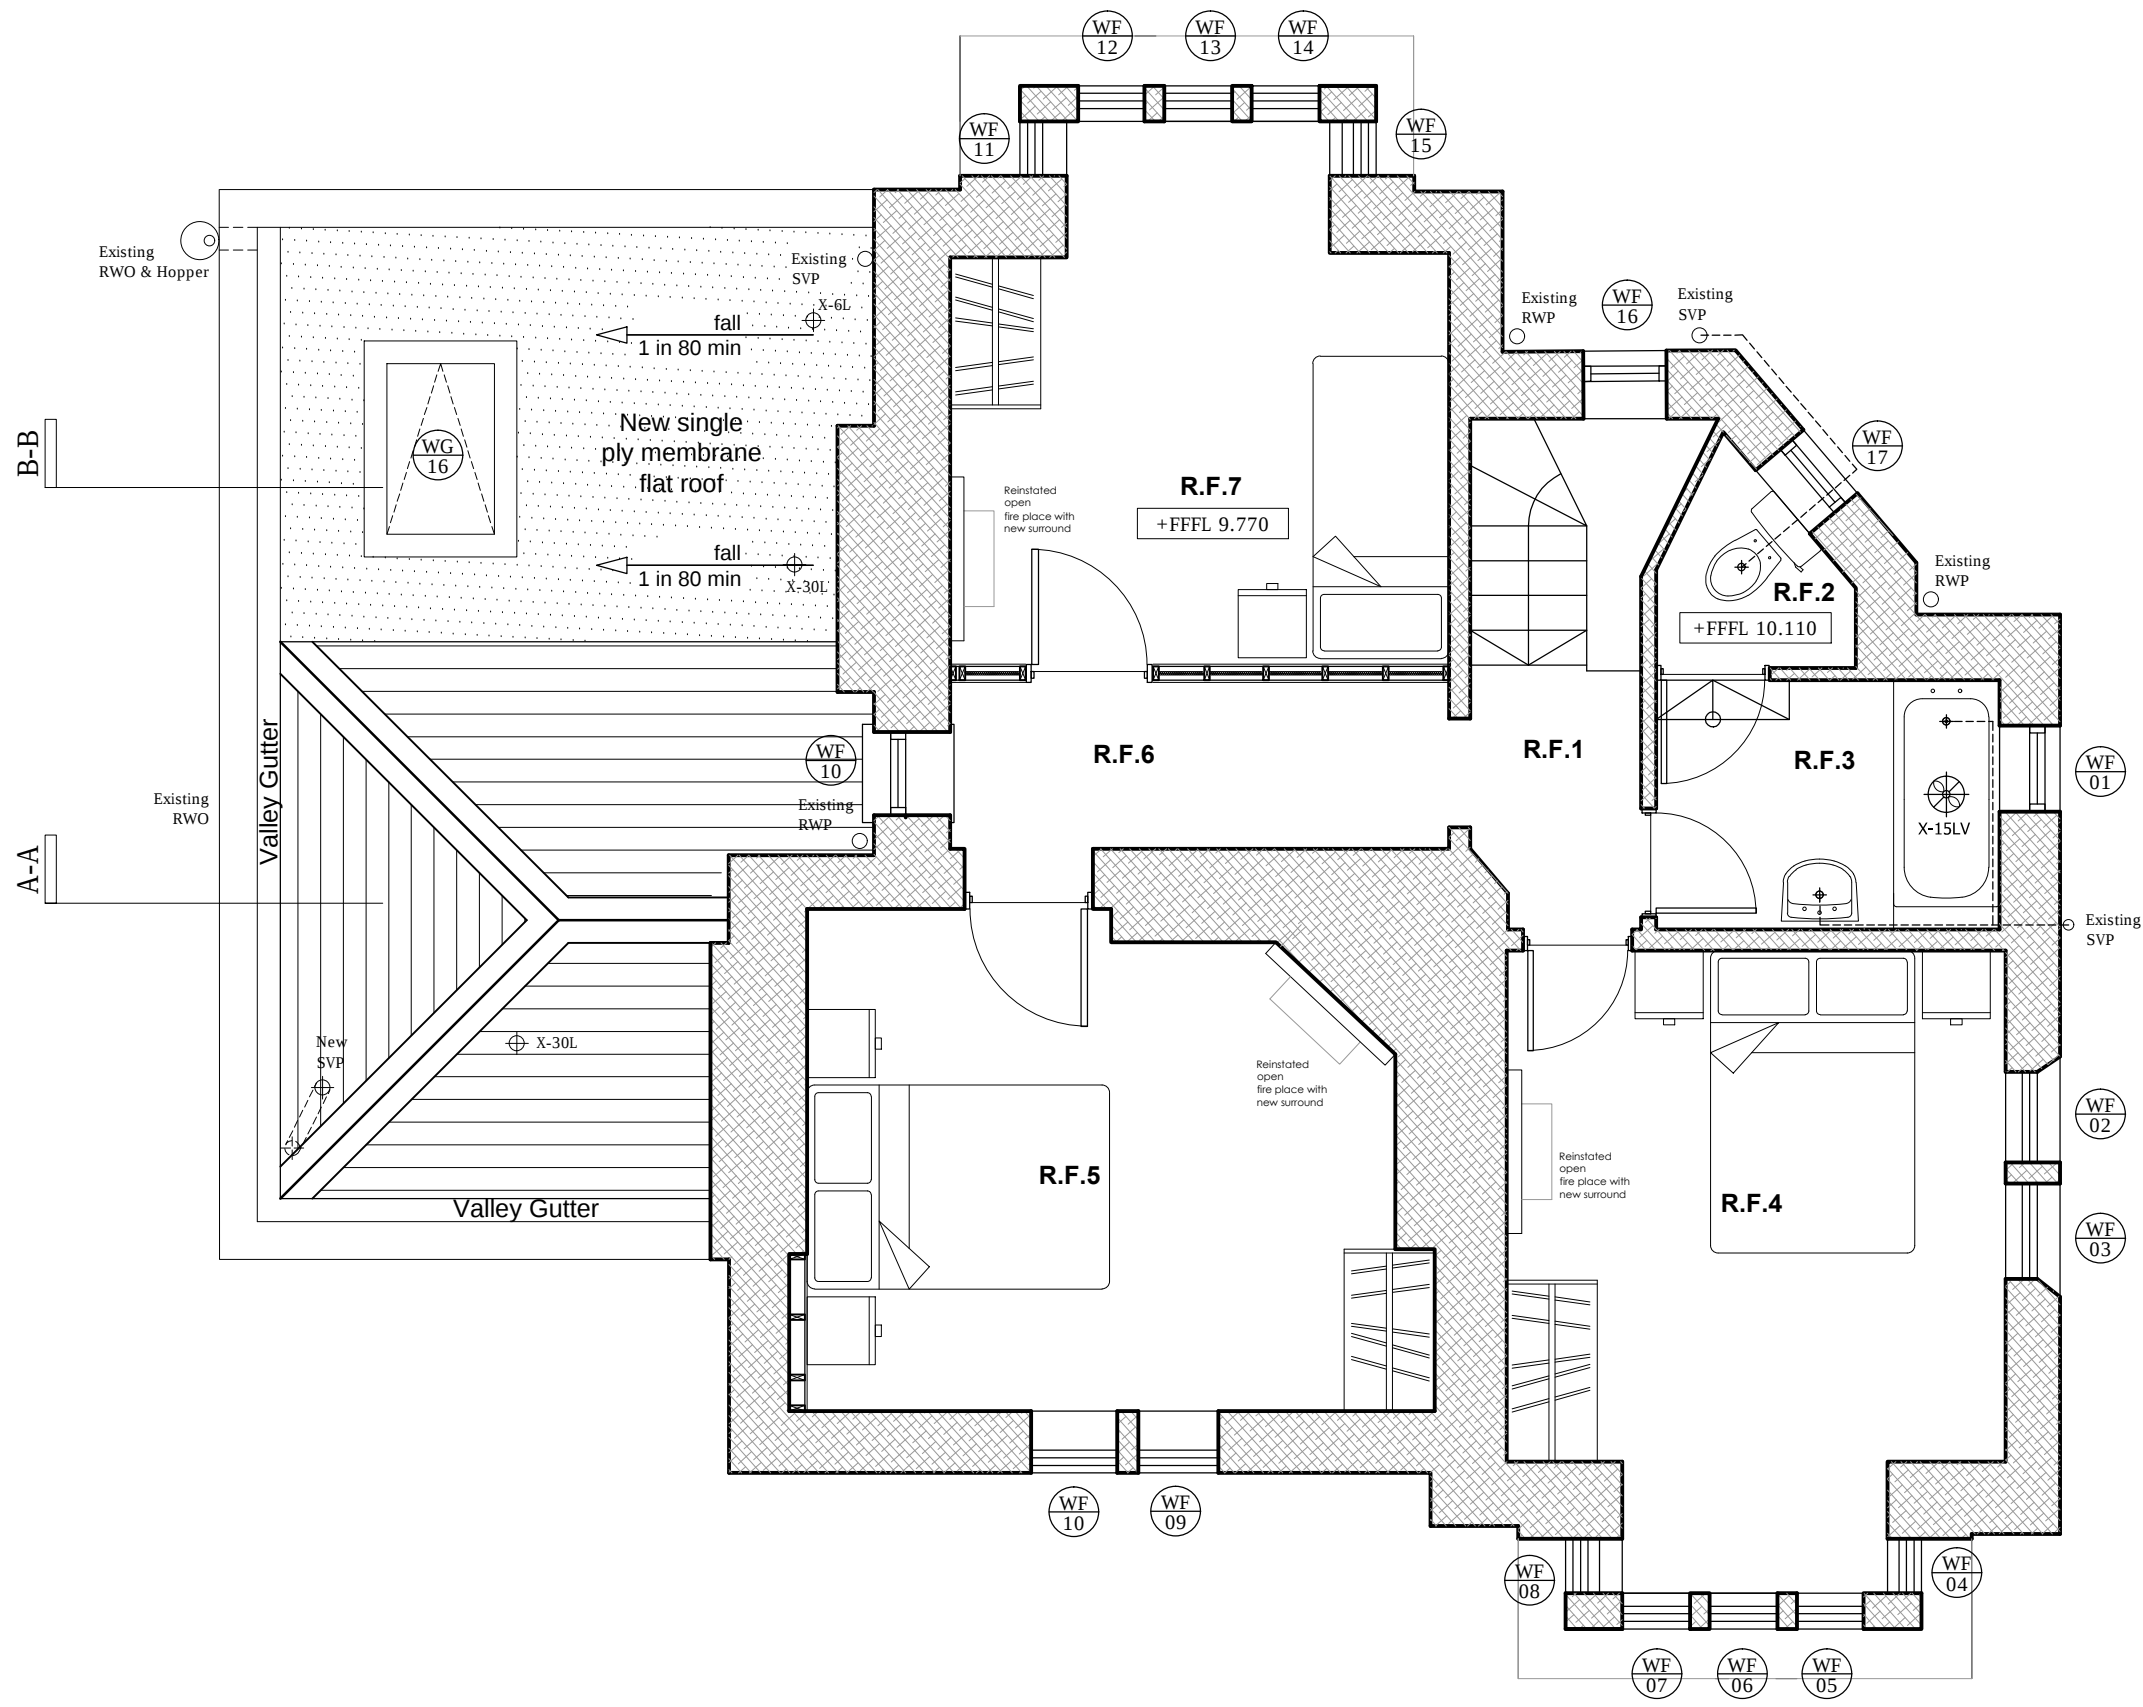

- NOTE:
1. Print check above in centimetre increments.
 2. Drawings are not to be scaled.
 3. All drawings remain the copyright of Kew, and cannot be reproduced without approval.
 4. Documents/drawings transferred by electronic mail are not to be altered without the consent of Kew.
 5. Dimensional/level accuracy only applies to the written notation. All dimensions are to be checked and report any omissions or errors.
 6. The drawings/information issued by Kew are to be cross referenced where necessary with other relevant Consultants information.
 7. If in doubt ask!

GENERAL CONSTRUCTION NOTES:

- All dimensions are between blockwork and stud faces, unless otherwise noted.
- All work installations to relevant British standards and codes of practice.
- All materials to be used in strict accordance with manufacturers instructions.
- Read in conjunction with the detailed floor plans, sections & elevations, and cross referenced with drawings / details & specifications from other consultants.

REF	ROOM	SIZE
R.G.1	HALLWAY	8sqm
R.G.2	PORCH	2sqm
R.G.3	RECEPTION A	16sqm
R.G.4	DINING ROOM	13sqm
R.G.5	KITCHEN	11sqm
R.G.6	RECEPTION B	16sqm
R.G.7	WC	2sqm
R.G.8	HALLWAY	6sqm
R.G.9	UTILITY	2sqm
R.F.1	LANDING	4sqm
R.F.2	TOILET	
R.F.3	BATHROOM	5sqm
R.F.4	BEDROOM 3	13sqm
R.F.5	BEDROOM 2	13sqm
R.F.6	CORRIDOR	4sqm
R.F.7	BEDROOM 4	10sqm
R.F.8	MASTER BEDROOM	11sqm
R.F.9	EN-SUITE	5sqm

T1	TENDER ISSUE	LFJ NK 02/11/15		
REV	DESCRIPTION	DR	CHK	DATE

TENDER

Project No. RBGK185		CAD Job No. n/a		Drawing No. WD.002		Rev: T1
Site: K	Asset: 960	Zone: 3	Date: 07/15	Scl@A1: 1:50	Dr: CB	Chk: NK

Project:
REFURBISHMENT OF LION GATE LODGE
191 KEW ROAD, RICHMOND, TW9 2AA

Drawing Title:
CONSTRUCTION ISSUE -
GENERAL ARRANGEMENT FLOOR PLANS