



SOUTHPORT CRS

UNIT 12 - OLD HALL FARM BUSINESS PARK

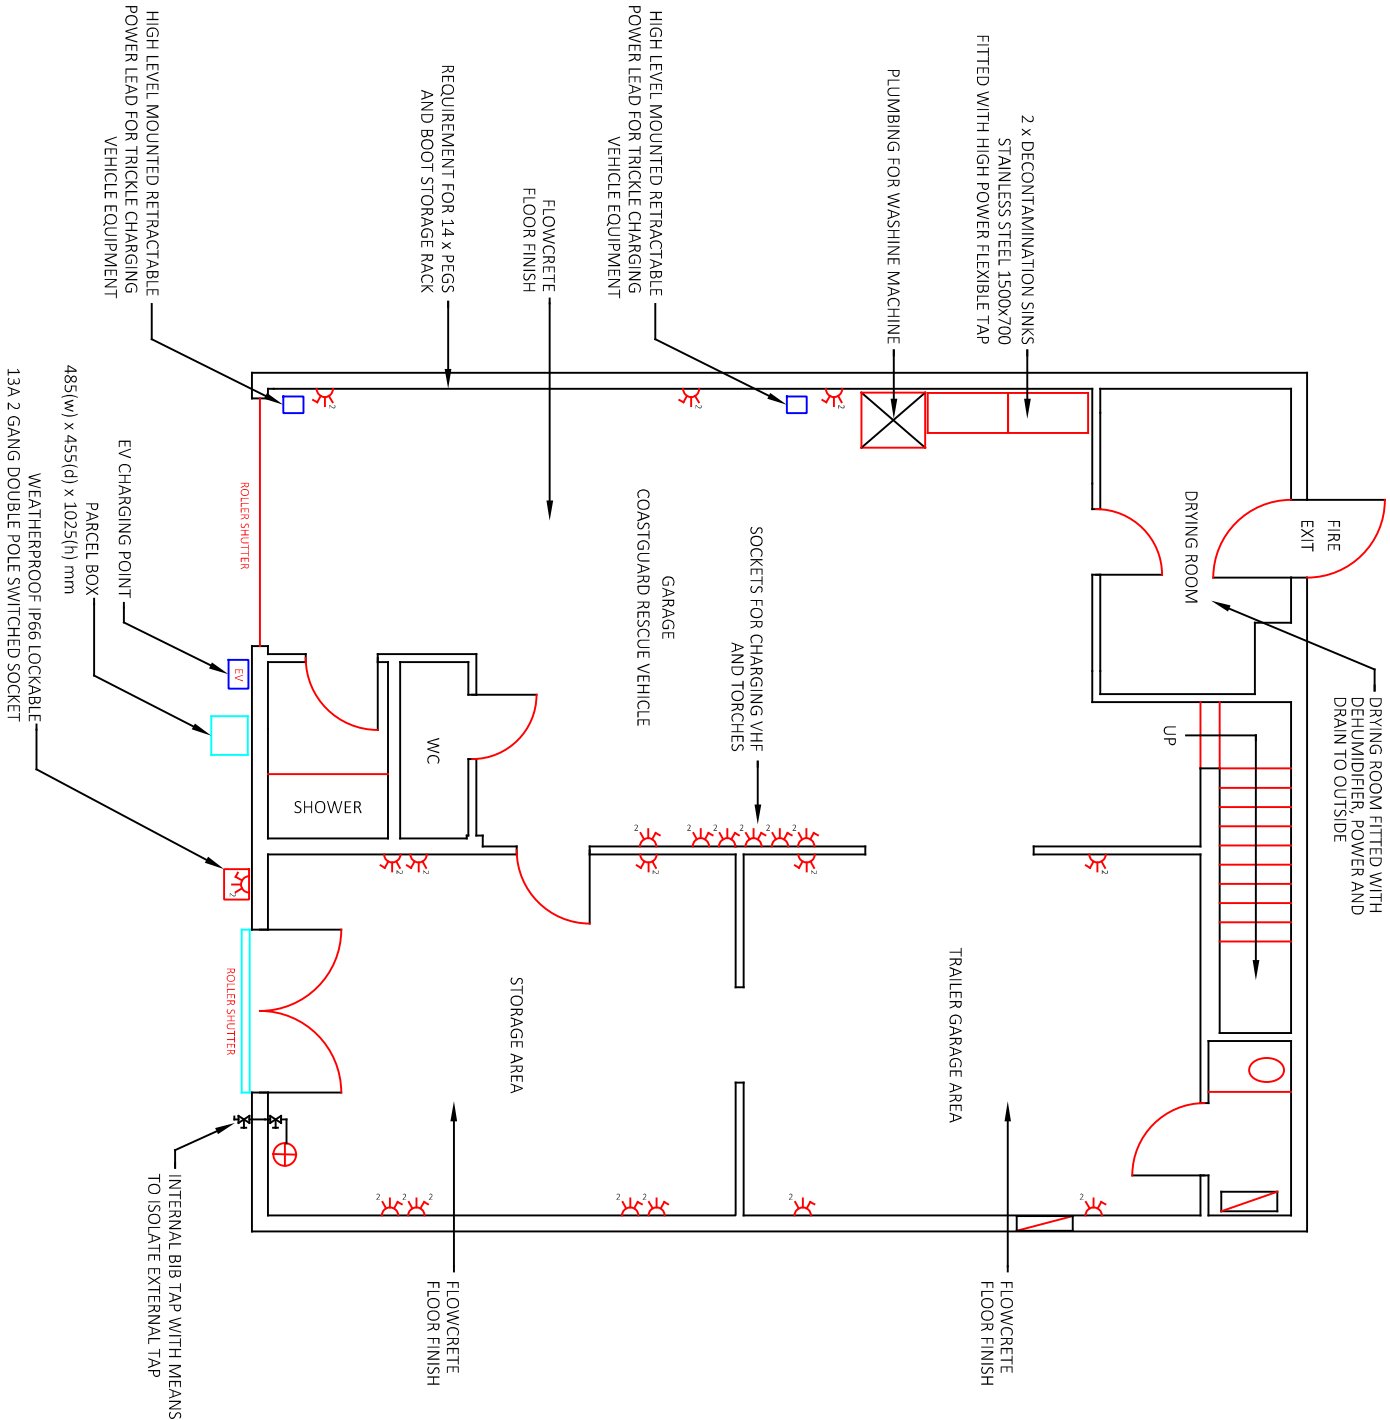

GROUND FLOOR

- LEGEND
- BIB TAP
 - DOUBLE SOCKET
 - 2 GANG R45 SOCKET

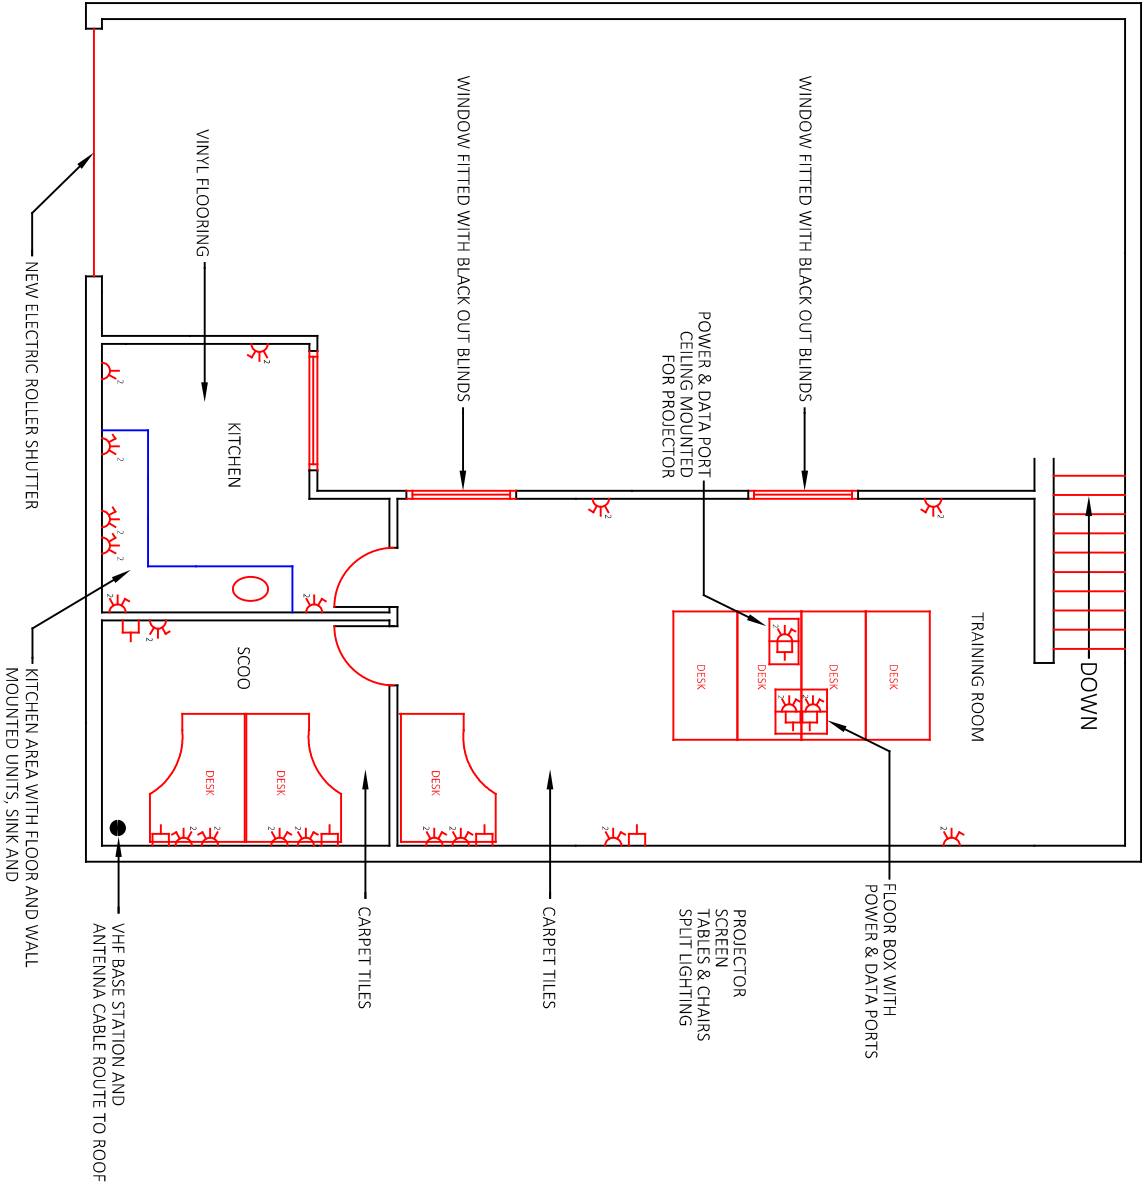

MEZZANINE FLOOR

FLOOR PLANS: PROPOSED FIXTURES & FITTINGS

SCALE 1:100