




EXISTING FRONT ELEVATION (west)

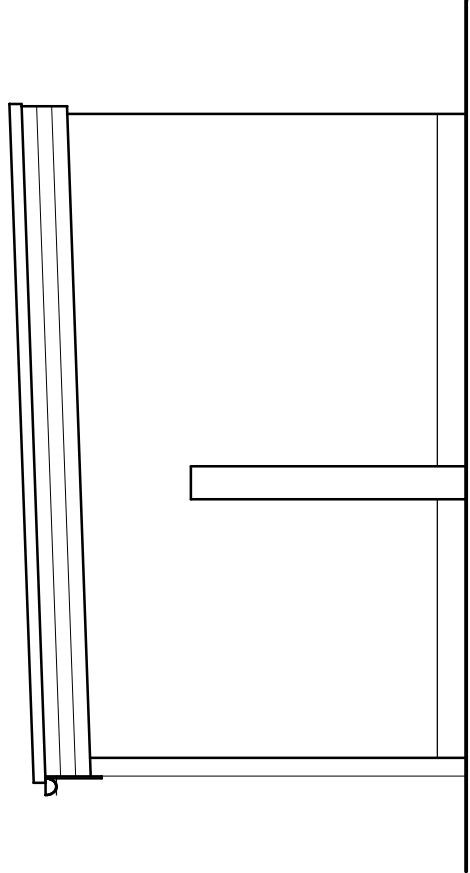


EXISTING SIDE ELEVATION (north)

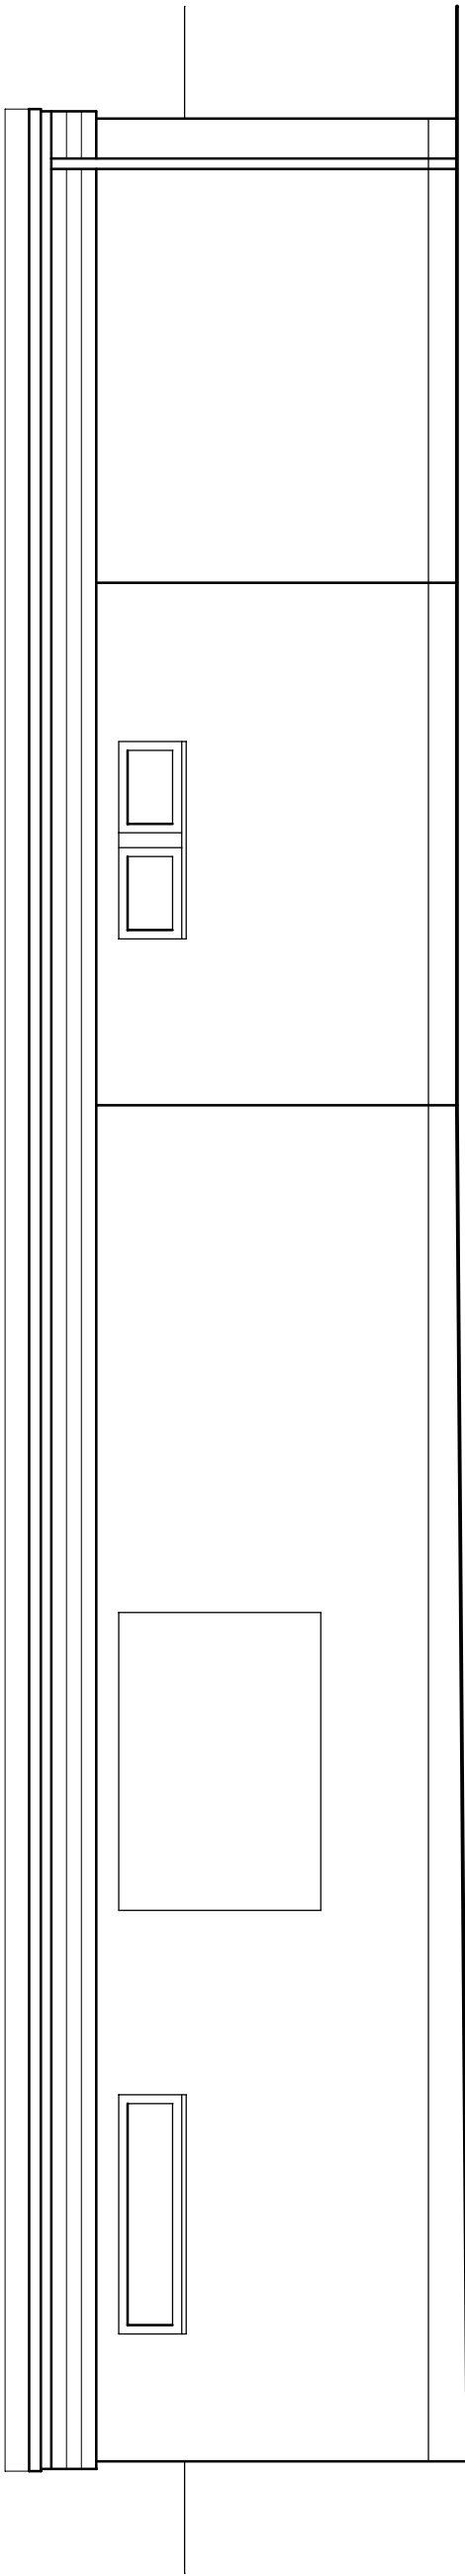


EXISTING REAR ELEVATION (east)

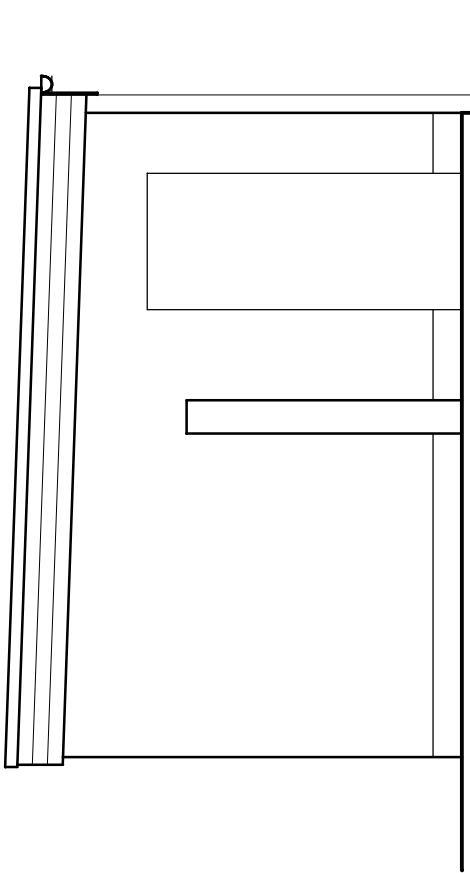

EXISTING SIDE ELEVATION (south)

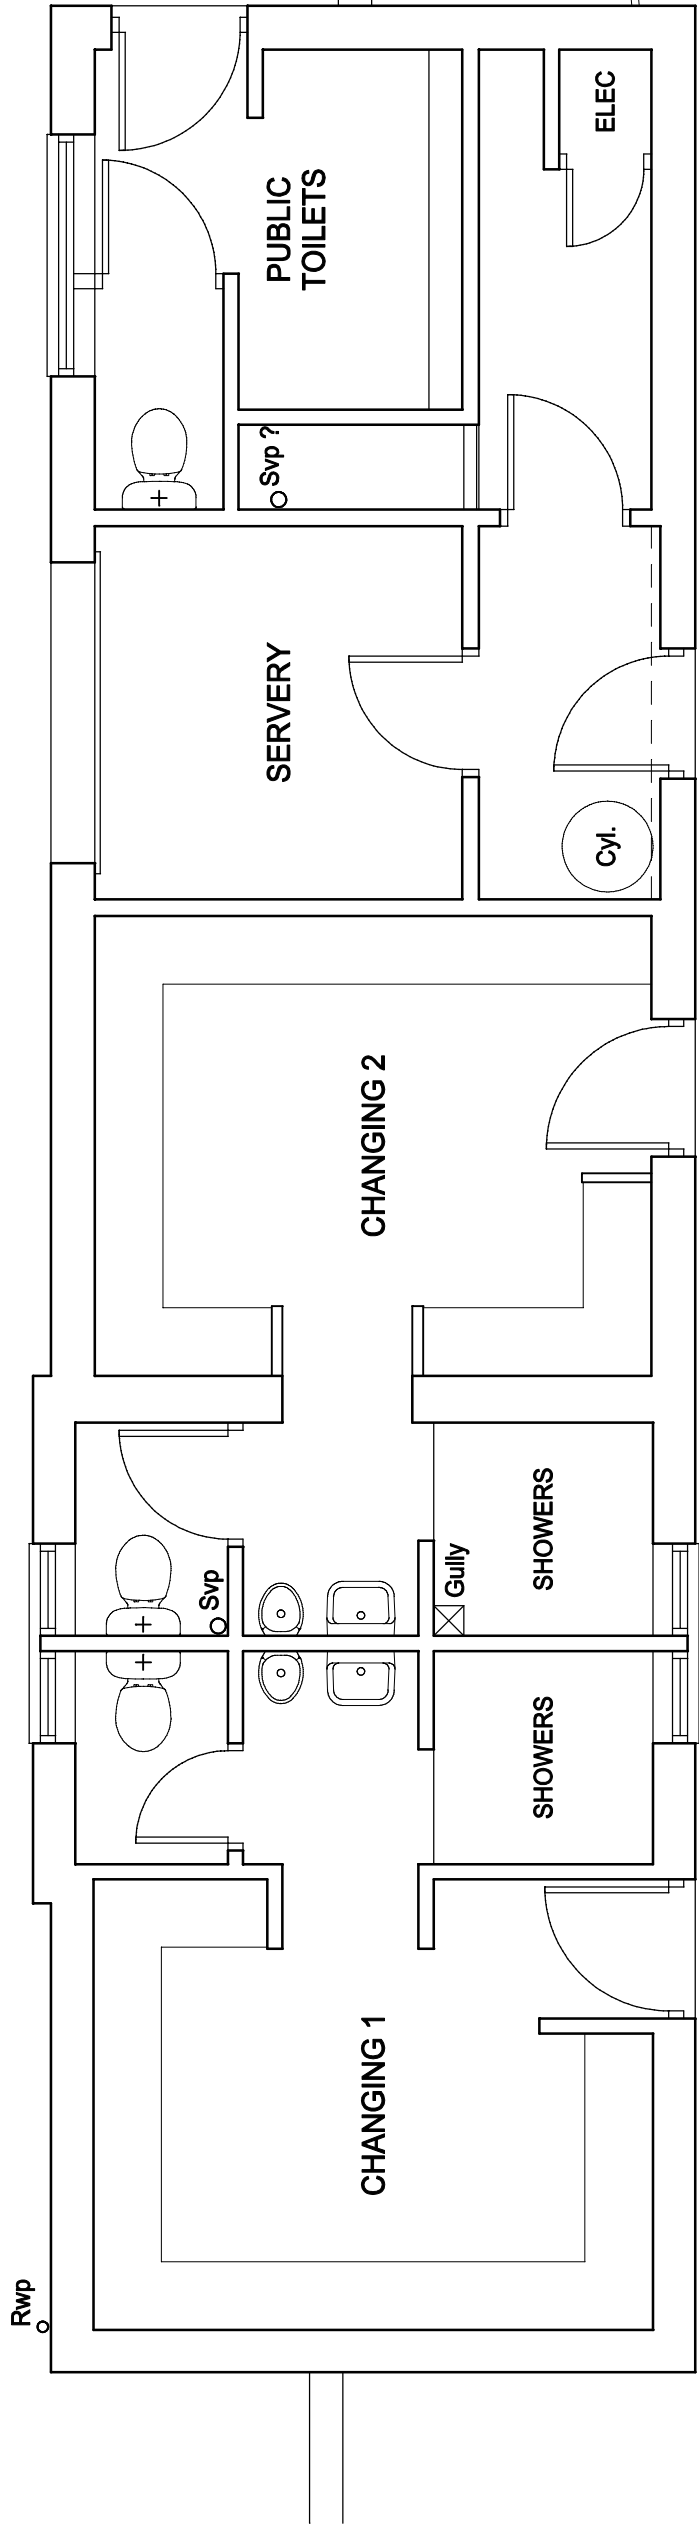

EXISTING LAYOUT PLAN

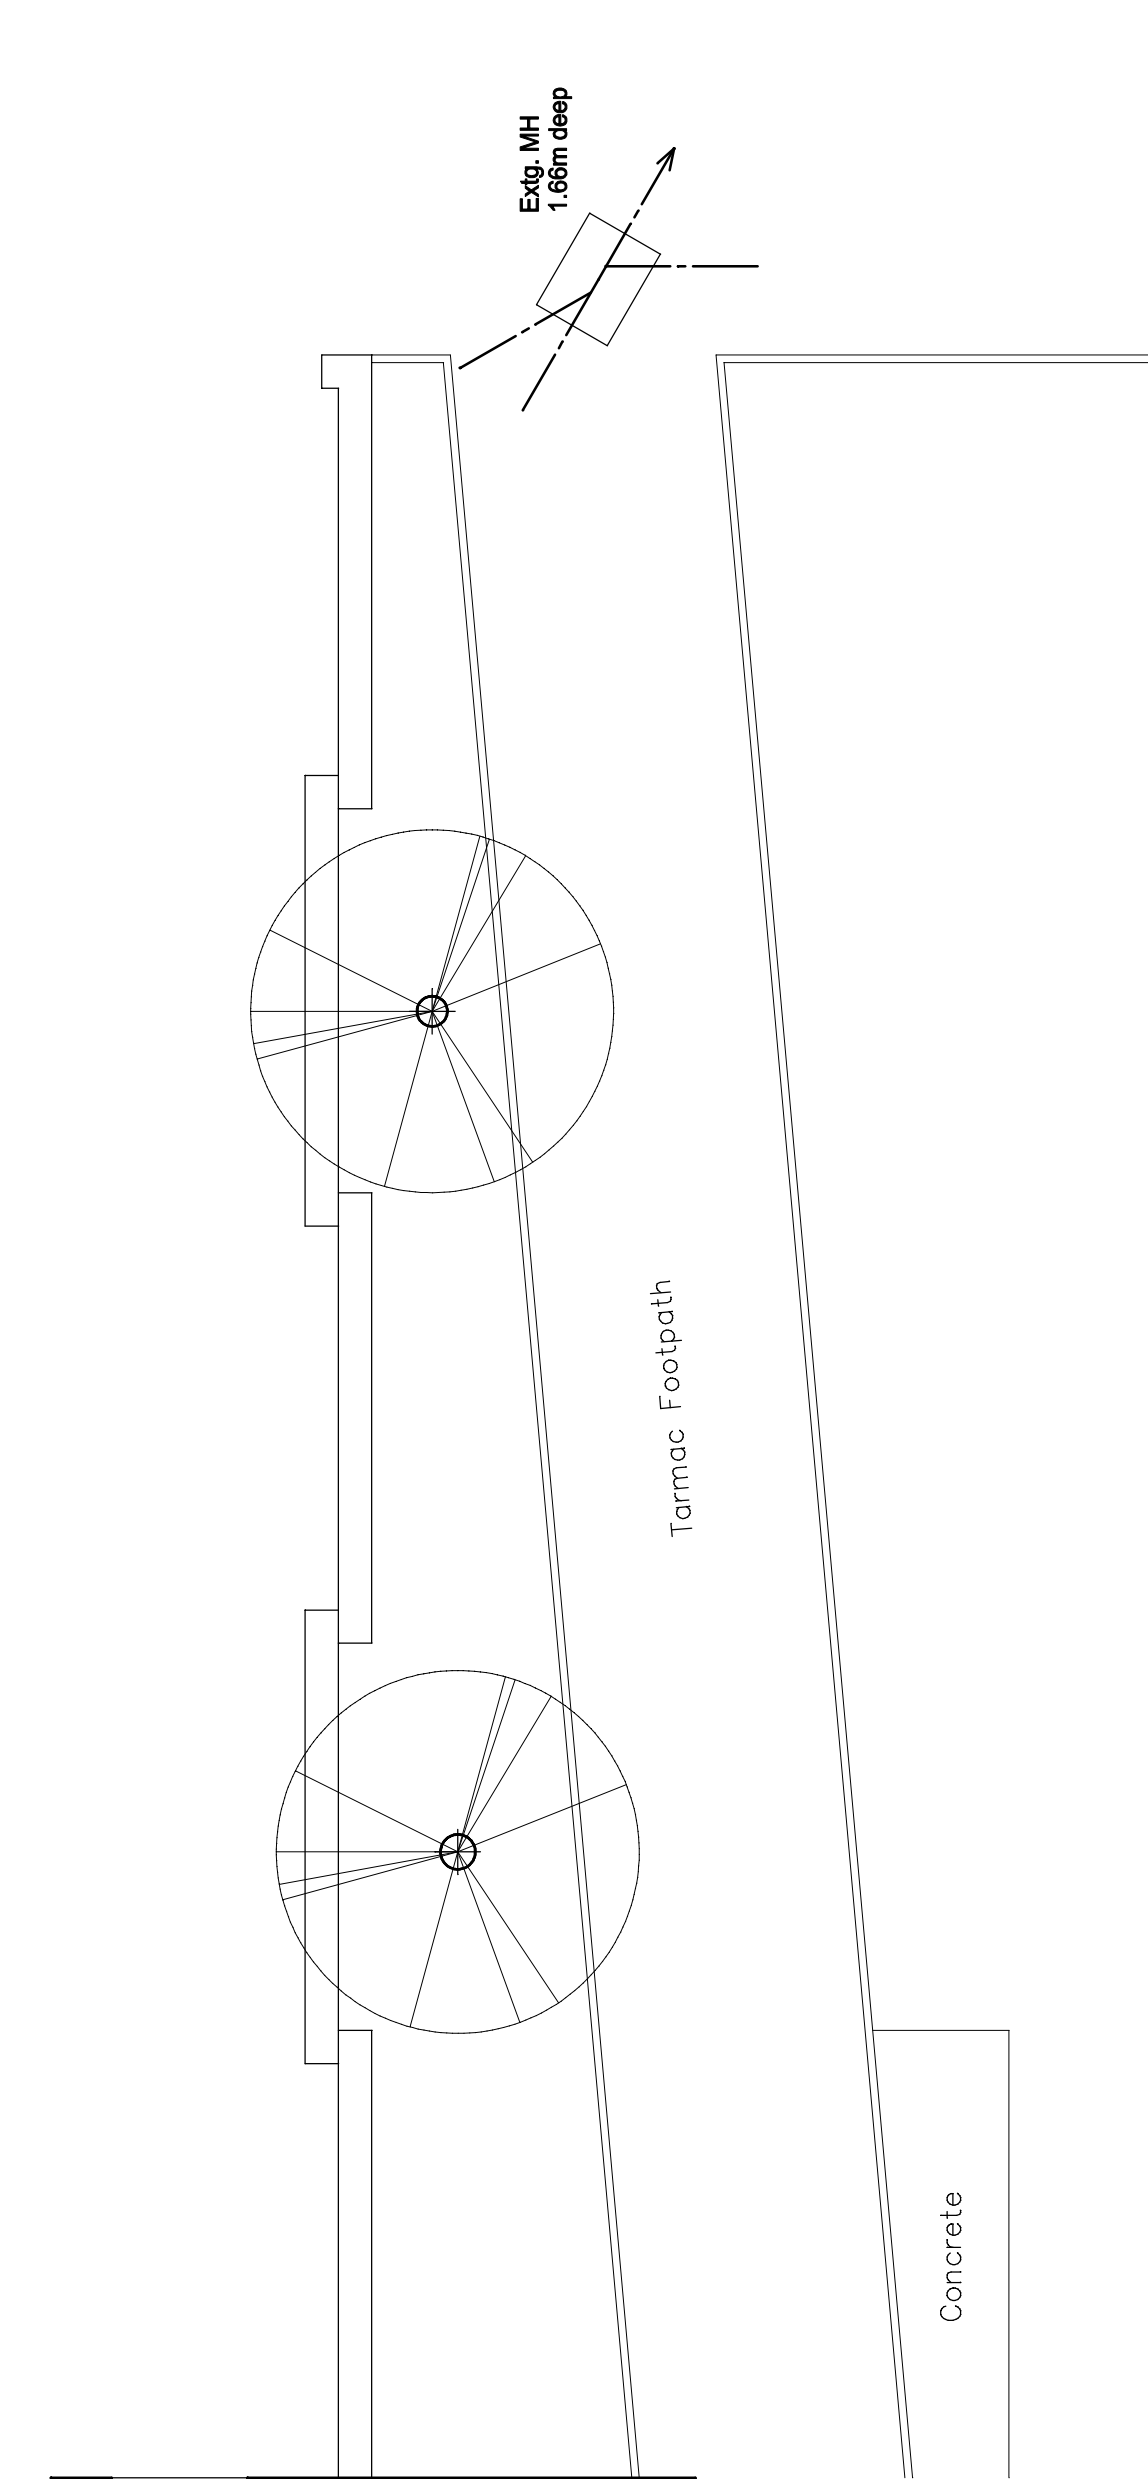

Rev.	A	Date	Note
Rev.			

Gordon Thornton Architectural Services Garton House 14 Maythorne Drive South Hetton DH6 2SP Tel: 0191 5263338 Mob: 07947 311756	
---	--

Project PROPOSED CHANGING ROOMS EXTENSION SHOTTON COMMUNITY PARK STATION ROAD, SHOTTON FOR SHOTTON PARISH COUNCIL
--

Title EXISTING PLAN AND ELEVATIONS
--

Date Jan. 2018	Scale 1 : 50 @ A1
-------------------	----------------------

Drawn G.T.	Contract No./ Dwg No. M 1224 / 1
---------------	-------------------------------------