




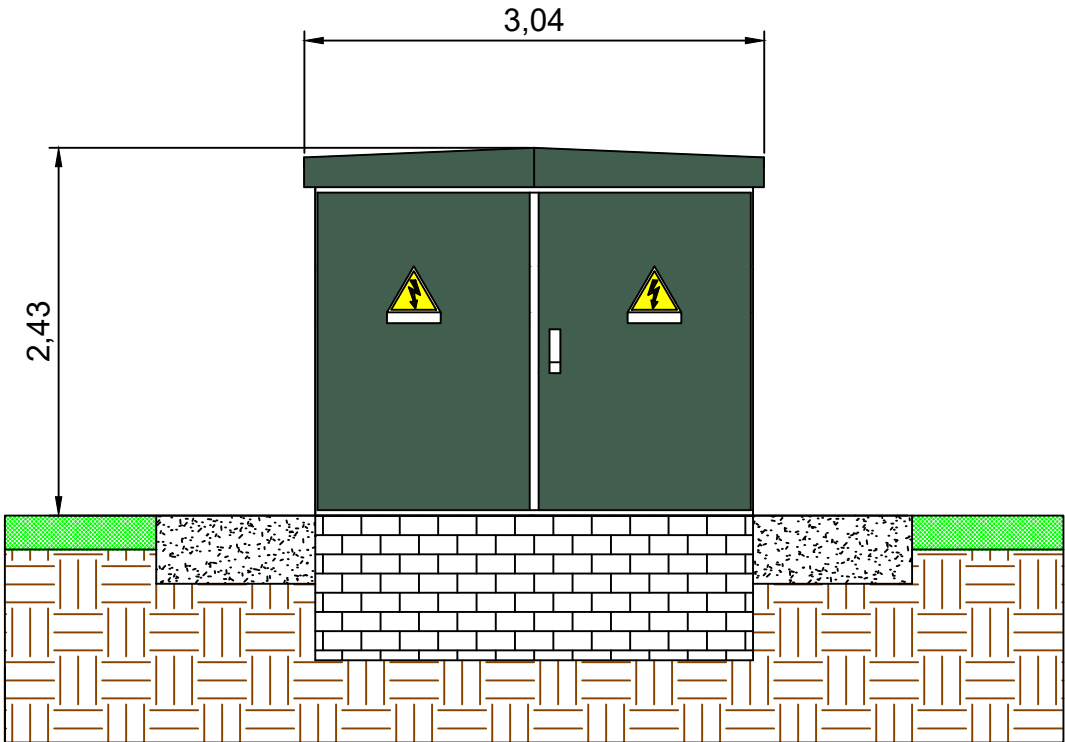

WEST ELEVATION

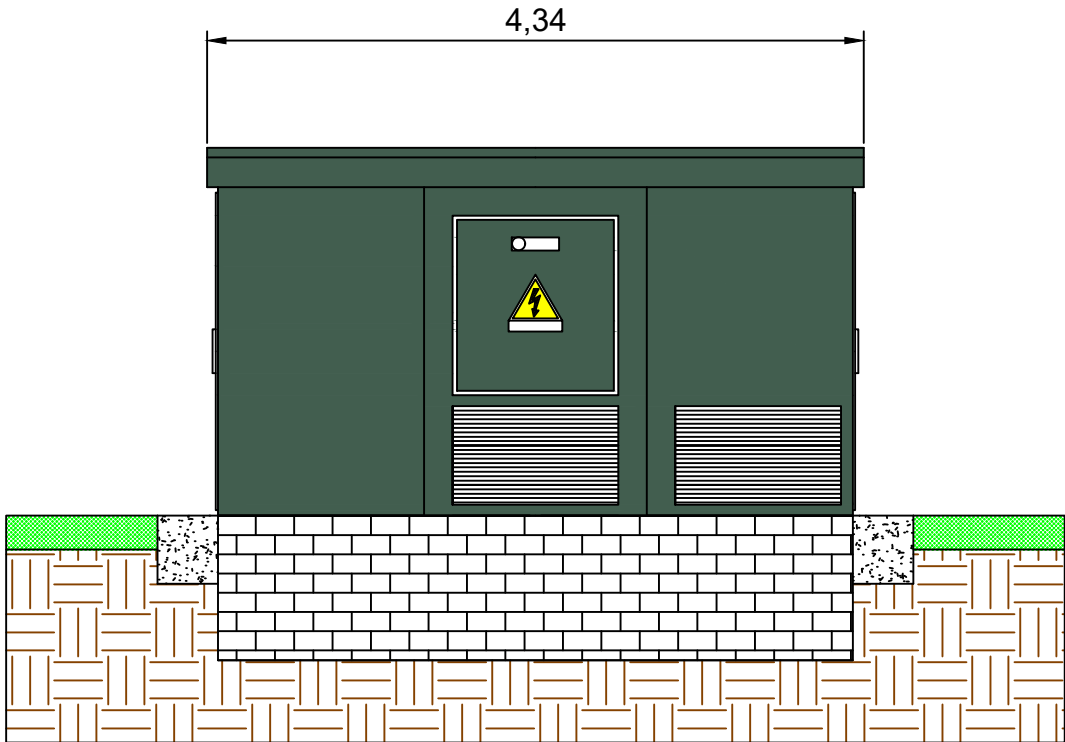

NORTH ELEVATION

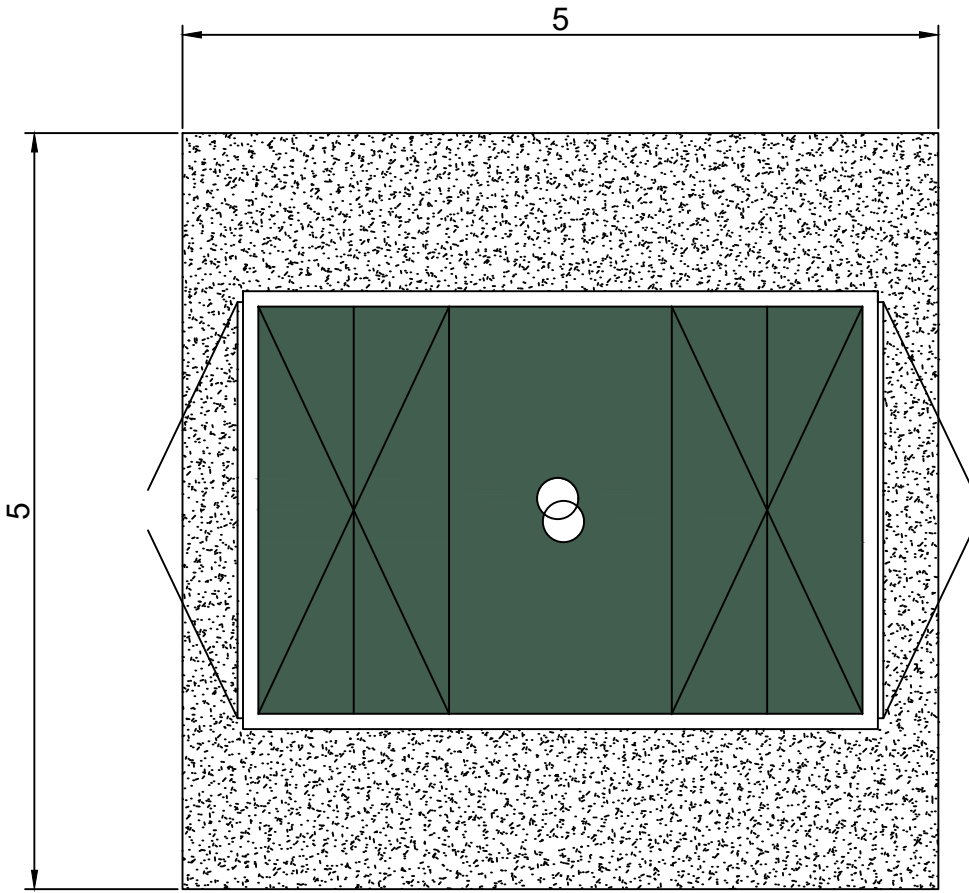

PLAN VIEW

NOTES

UNLESS OTHERWISE STATED, ALL UNITS ARE IN
m



REVISIONS

A1 - FIRST ISSUE

PROJECT

CHINA FLEET GMPV

TITLE

SUBSTATION



ZLC Energy Ltd
Unit Zero Heathlands Road
Liskeard PL14 4DH
T: 01726 390390
E: info@zlcenergy.co.uk

DRAWN REG

DATE 17/09/2024

SCALE 1:50

SHEET SIZE A3

DRG No. ZLC-CHINA-FLEET-PLANNING-SUB