




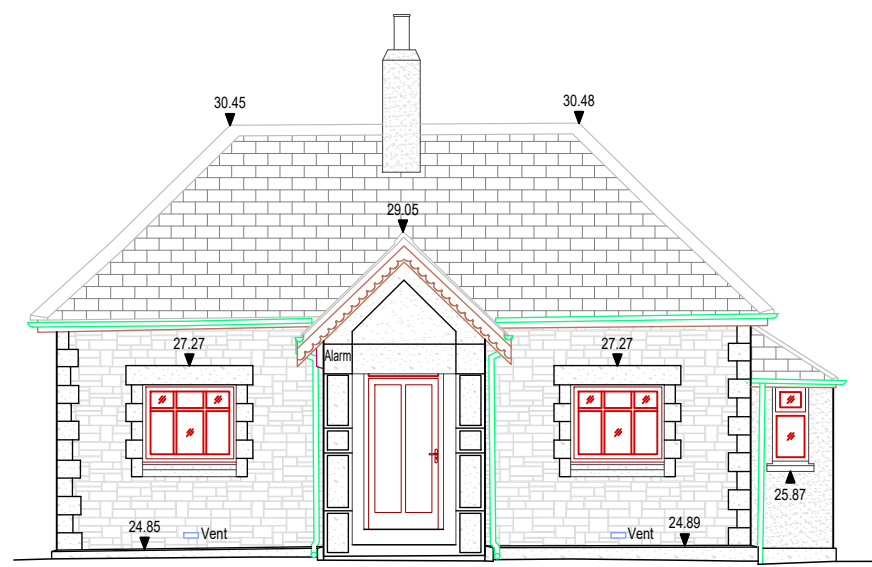


Datum 20.00m
North Elevation
(The Lodge)

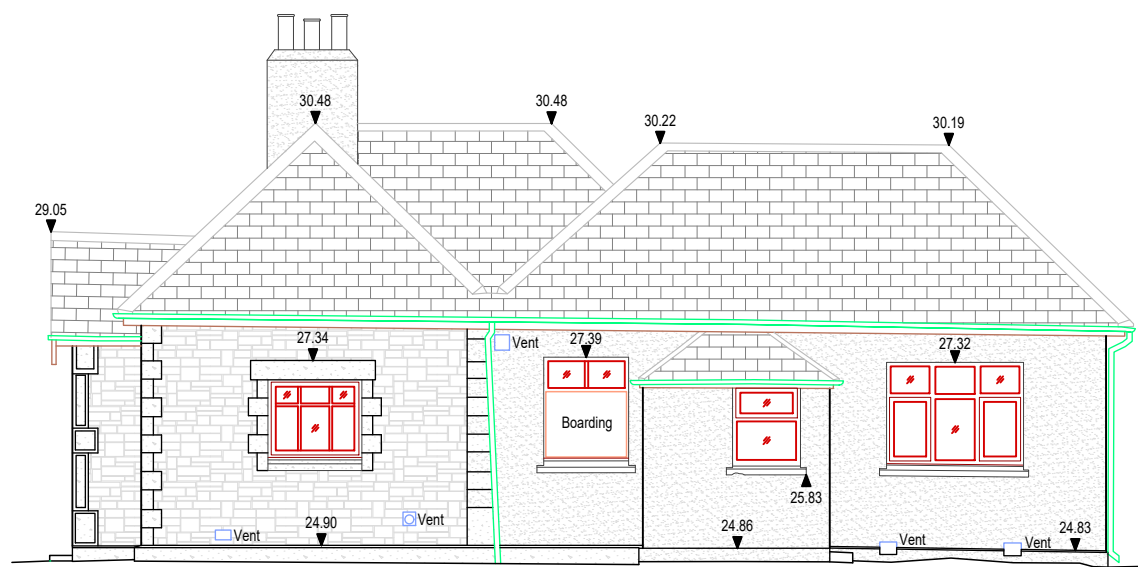


Datum 20.00m
West Elevation
(The Lodge)

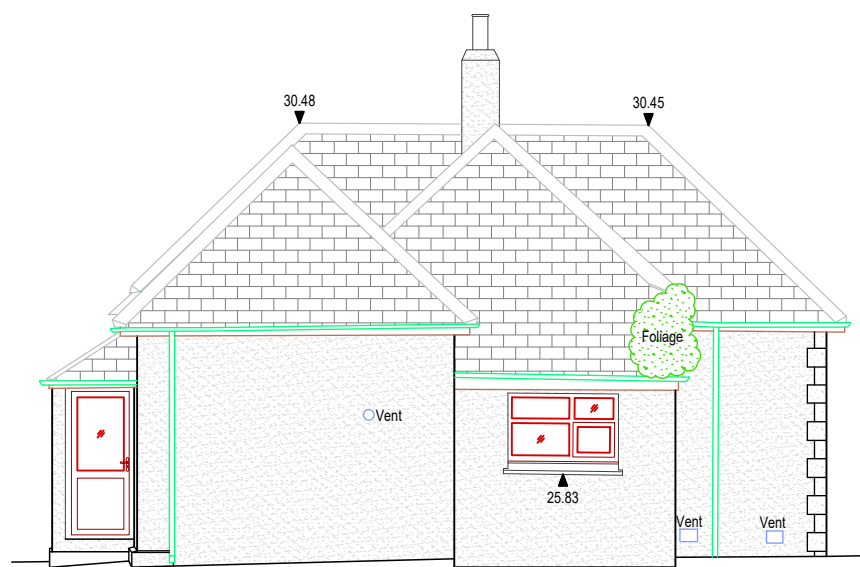


Datum 20.00m
South Elevation
(The Lodge)

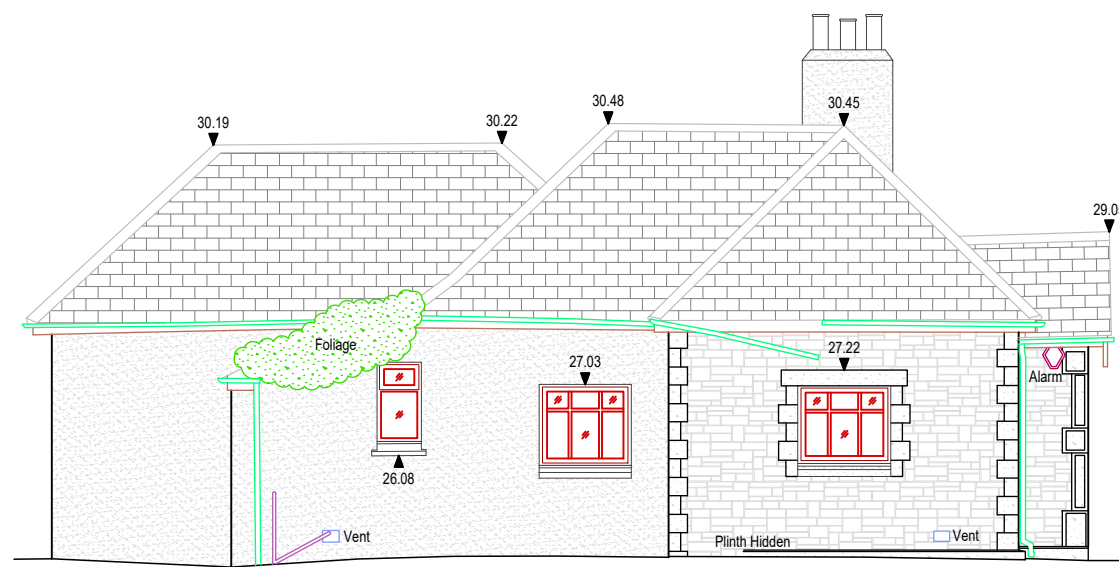


Datum 20.00m
East Elevation
(The Lodge)

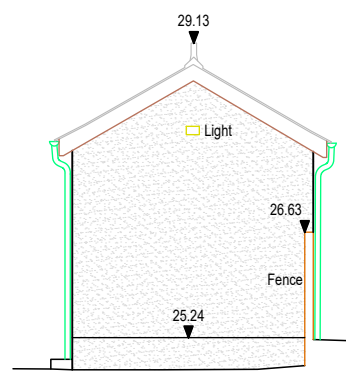


Datum 20.00m
North Elevation
(Toilet Block)

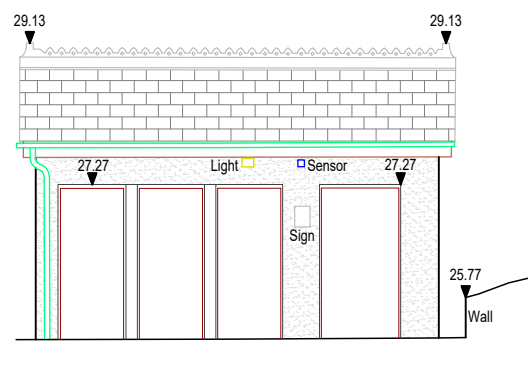


Datum 20.00m
West Elevation
(Toilet Block)

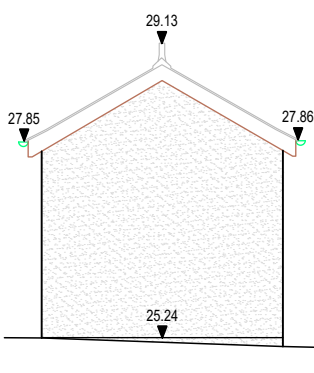

Datum 20.00m
South Elevation
(Toilet Block)

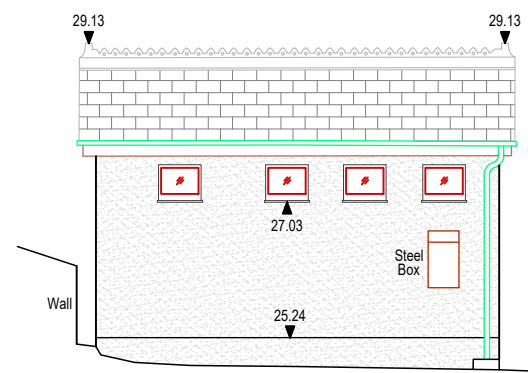

Datum 20.00m
East Elevation
(Toilet Block)

 

TOPOGRAPHICAL SURVEY LEGEND	
Banks	-----
Centreline	-----
Change Of Surface	-----
Fence	-----
Kerb	-----
Overhead Wires	-----
Vegetation	-----
BT	British Telecom
CATV	Cable Tv
COV	Unidentified Cover
ELE	Electricity
EP	Electricity Pole
ER	Earth Rod
FH	Fire Hydrant
FP	Flag Pole
GAS	Gas Cover
GU	Gully
IC	Inspection Cover
LP	Lamp Post
MET	Meter
MH	Manhole
Mkr	Marker
RE	Rodding Eye
RWP	Rain Water Pipe
SC	Stop Cock
SV	Stop Valve
SVP	Soil Vent Pipe
TK	Top Of Kerb
TL	Traffic Light
TWL	Top Of Wall
TP	Telegraph Pole
WAT	Water Cover
Spot Height	x 50.00
Gate	-----
Embankment	-----
Building	-----
Tree	-----
Other	-----
Height	Gr 0.3 St 10

BUILDING SURVEY	FLOOR PLAN
HATCHES	ANNOTATIONS
Solid Walls	Floor To Sill Dimension F/S 0.87
Stud Walls	Floor To Head Dimension F/H 2.05
Sills	Sill Level S1 00SL
Worktop	Head Level S2 00HL
Plinths	Door Head Dimension DH 2.05
Roof Tiles	Room Area Area: 9.04
Note: Wall construction assumed from non-invasive techniques and should be confirmed on site prior to any alterations or design work.	False Ceiling Height FCH 2.50
	Structural Ceiling Height SCH 2.50
	Level x 50.00
	Ceiling Level x 52.00CL
	Radiator Rad
	Rain Water Pipe RWP
	Soil Vent Pipe SVP
	Hot Water Tank HWT
	Underside Of Beam Level BL

ELEVATIONS	ELEVATIONS
HATCHES	ANNOTATIONS
Brickwork	Levels 0.00
Render	Window Glazing
Roof Tiles	
Stonework	
Hung Tiles	
Note: Hatches are indicative only and do not reflect the true sizes of the bricks or tiles.	

Rev	Notes	Drawn	Date

Notes:

Survey is Referenced To Ordnance Survey Grid And Datum



SUMO SERVICES Ltd
8 HAYWARD BUSINESS CENTRE
NEW LANE
HAYWANT
HAMPSHIRE
PO9 2NL
TEL: 0845 456 1104
FAX: 0845 408 0653
www.sumoservices.com

Title: Elevations

Client: Falmouth Town Council

Project: The Lodge, Kimberley Park Road, Falmouth.

Date	16/11/2023	Post Code	TR11 2DA
Surveyed:	LG	Scale:	1:100 / A1 Sheet
Drawn:	KJB		
Checked:	SCD		

Job No:	SUMO-14182-1	Dwg No:	03	Rev:	-
---------	--------------	---------	----	------	---