

REFLECTED CEILING PLAN LEGEND

ONGLEY


PATWORTH

PROPOSED SECOND FLOOR RCP
SCALE 1:50 @ A1

B

3

FR Point E

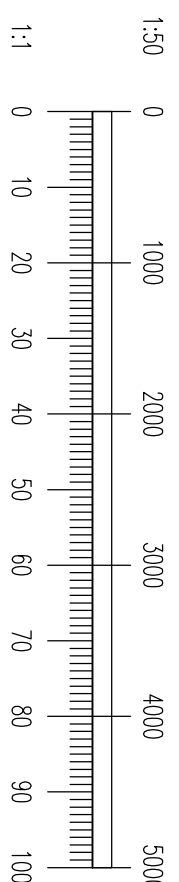

REFLECTED CEILING PLAN LEGEND

Existing ceiling.
No works or de

Minor patch repair with non-expanding filler and mastic good.
Existing furniture to be protected

and made good.
Existing furniture to be protected
2 no coats of Dulux Trade Eggshell
Colour: Dulux Trade

Existing furniture to be protected!
2 no coats of Dulux Trade Emulsion.
Colour: Brilliant White

(TBA on site)
Pendant lights as per M&E Spec
Skim plaster finish
Existing furniture to be protected

AP

450 x 450mm flush mounted metal access panel.
Exact position to be confirmed on site and
coordinated with MSE consultant.

SD Pre-Tender Issue

DEVONSHIRE
ARCHITECTS

Dombey Court, Pilgrim Centre, Brickhill Drive, Bedford, MK41 7PZ
da@davonshircarchitects.co.uk
T: 01234 247897

Project:

SHUTTLEWORTH CAMPUS
SALIX PROJECT

Drawing

MOP HALLS
PROPOSED 2F + ROOF RCP

TENDER

Scale: _____ Date: _____ Drawn: _____

Project: DRG NO: REV:

2211-DA-00-DK-A-373_12

[illegible]