



NOTES:
Do not scale dimensions.
If in doubt, please ask!

NOTES:

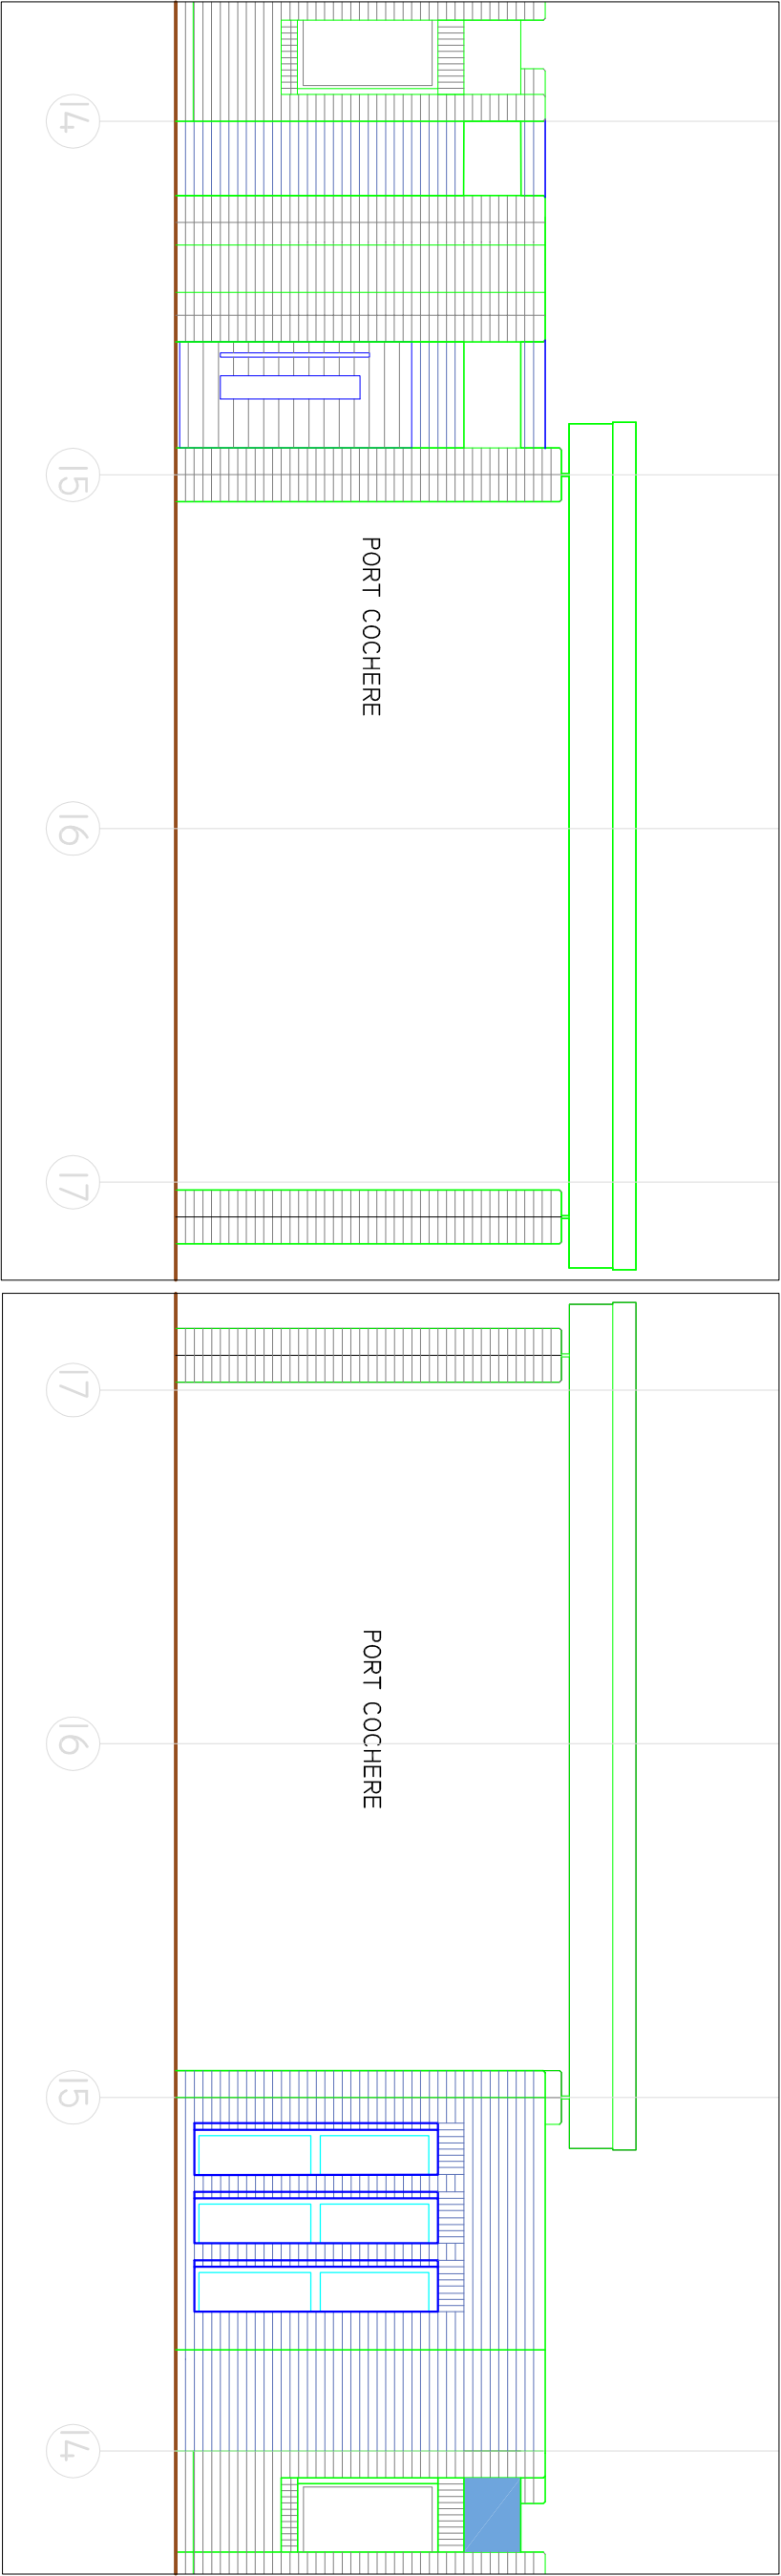

South West Elevation

North East Elevation

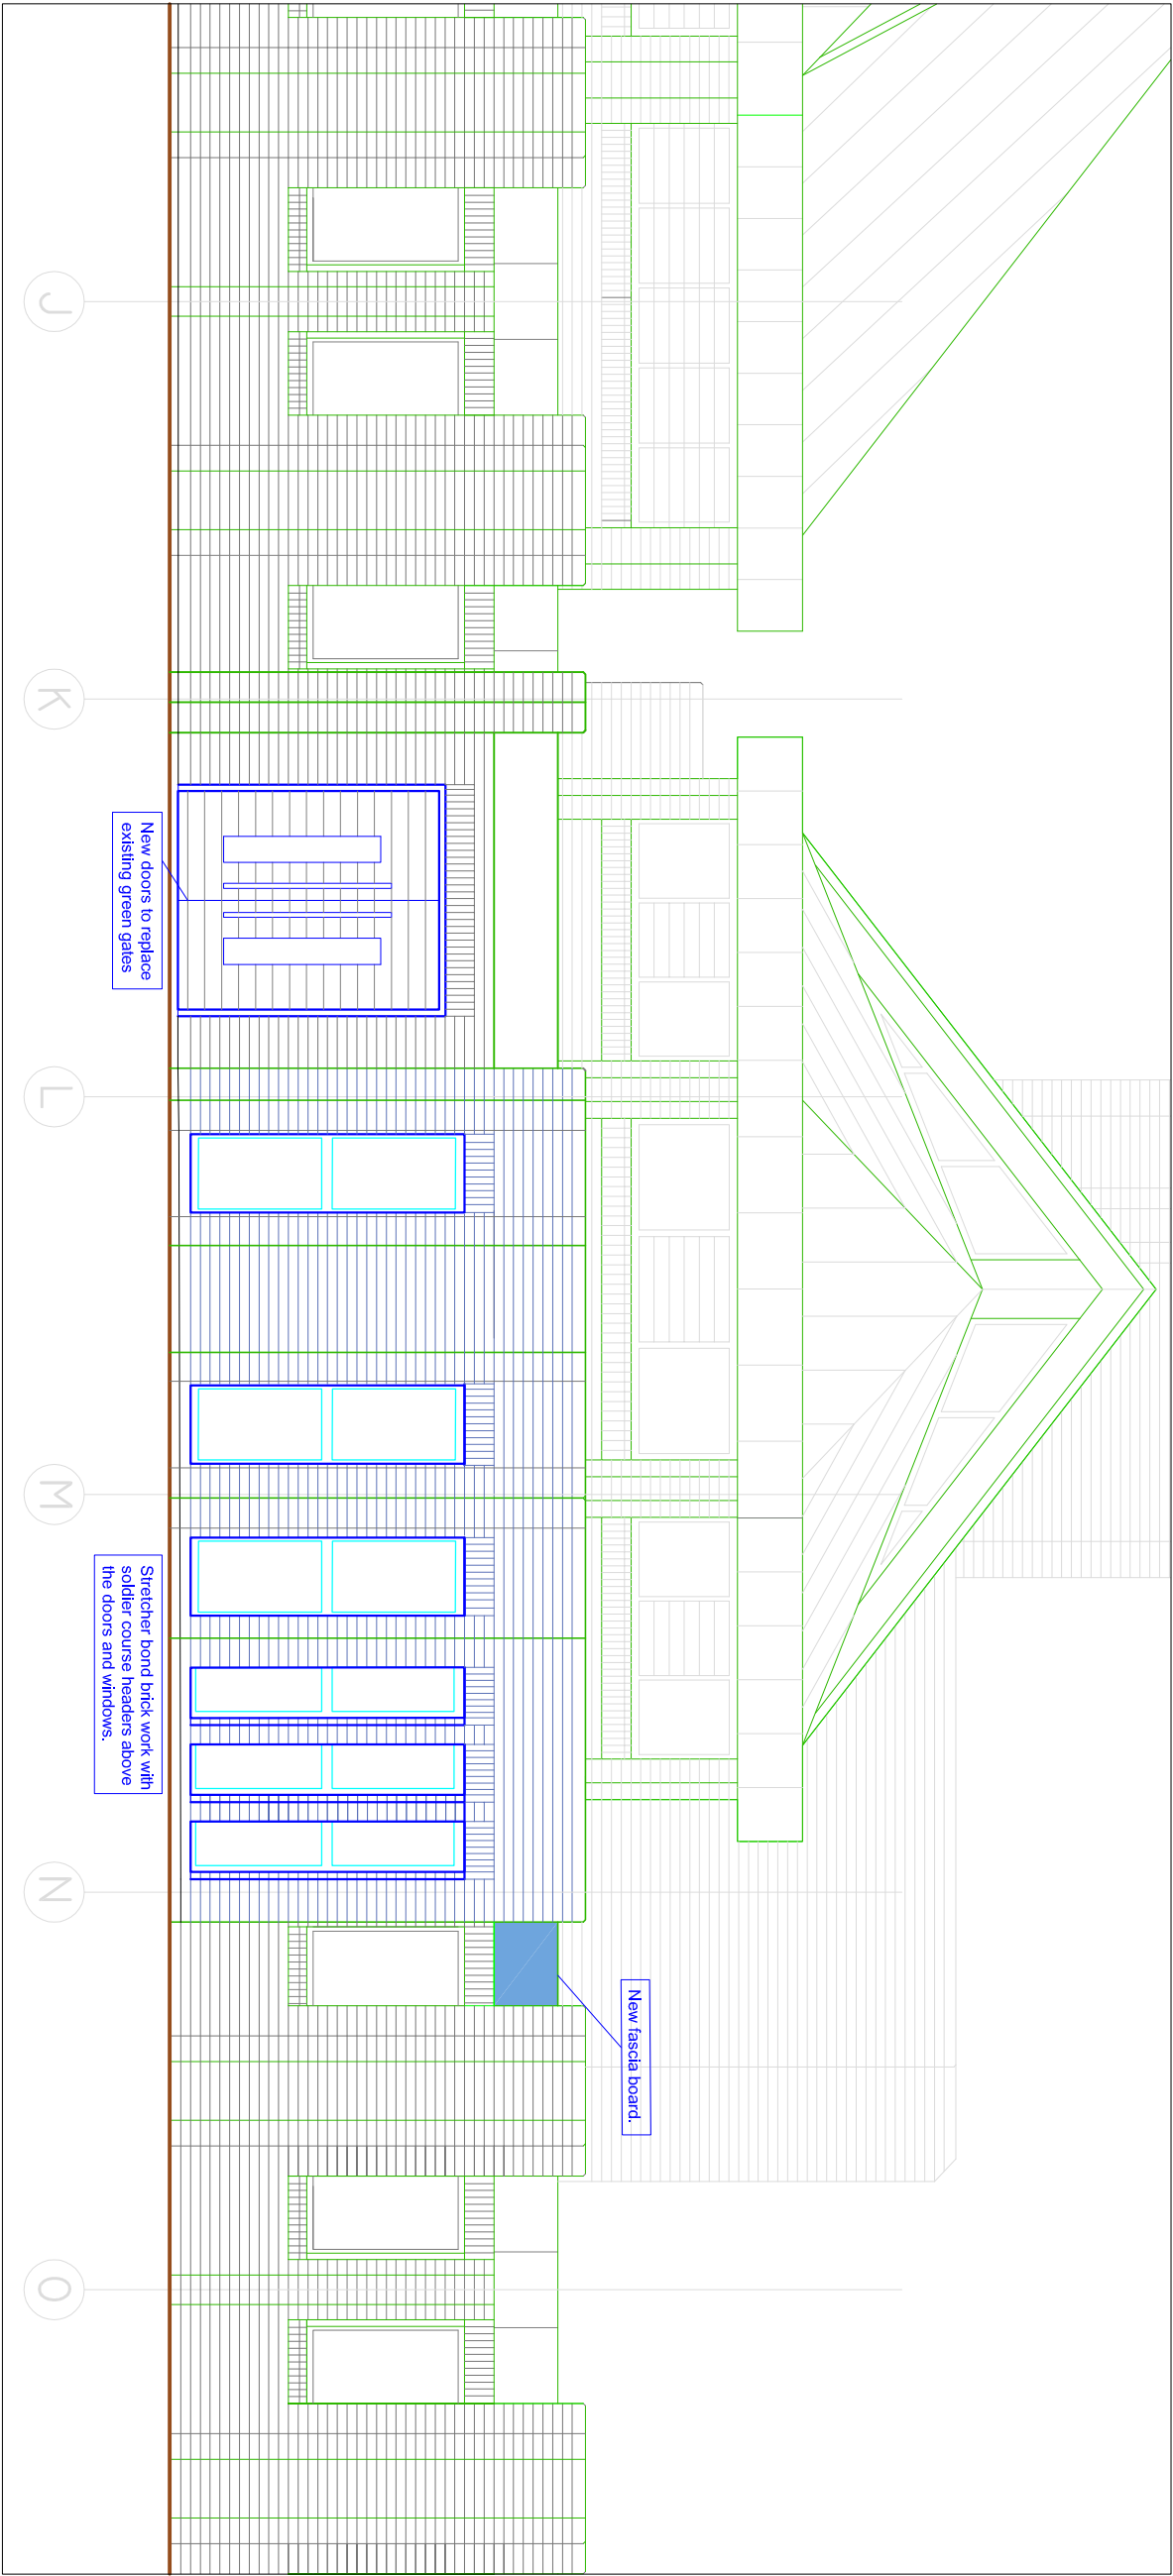

South East Elevation



Directorate of Housing Leisure & Property Services
Council Offices
Foster Avenue
Beeston
Nottingham
NG9 1AB
Email: env@broxtowe.gov.uk
Tel: (0115) 917 7777

PROJECT: BRAMCOTE CREMATORIUM
Reflection Chapel Waiting
Room Extension

TITLE: Proposed Elevations - Focused

SCALE: 1:XX DATE: 16/05/2016

DRAWN: MR CHECK: XX CDM CHECK:

DWG NO: CW16-007-A304