

N O T E S

Only figured dimensions to be used for construction.
Check all dimensions on site.

R E V I S I O N S

A: 19.06.15 - Bathroom window added to flat 18. CHP
B: 14.12.15 - Internal layout amended to reduce distance from neighboring boundary. DC
C: 27.01.16 - Windows added to corridors. DW

P R O J E C T

Lea Way
Wellingborough

C L I E N T

Orbit Homes

T I T L E


Ground Floor Plan
Plots 16-23

D R A W N C H E C K E D


DW DW

S C A L E D A T E

1:100@A3 June 2015

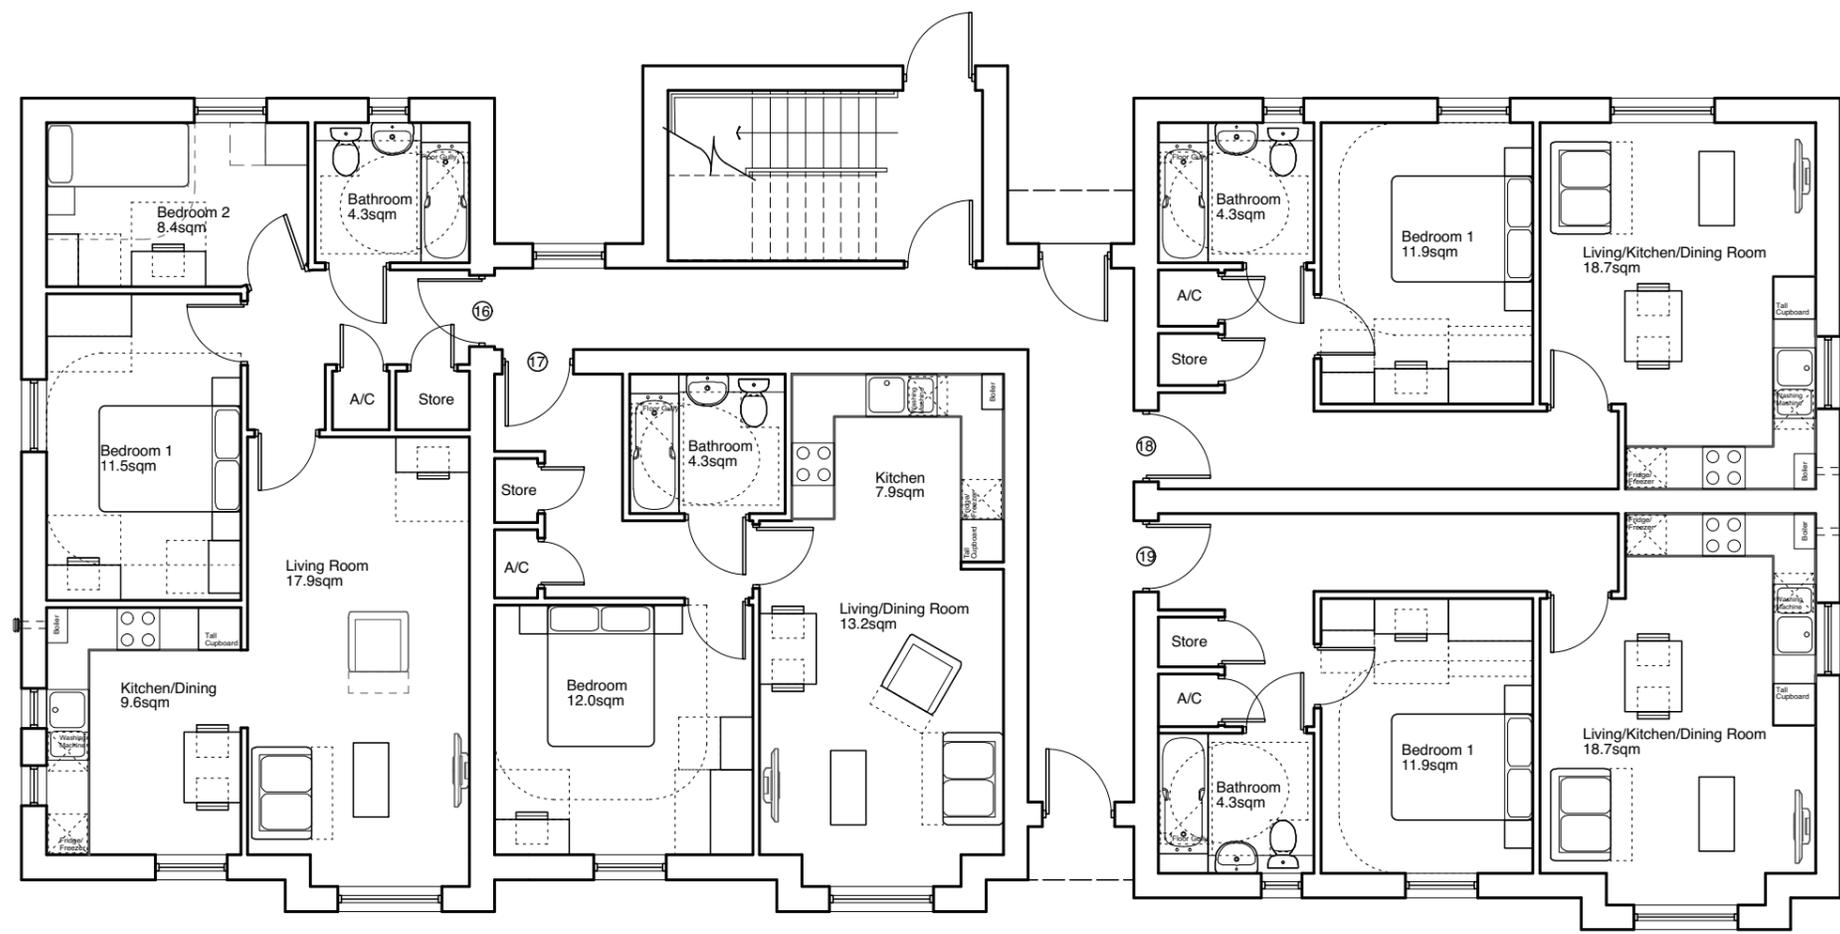

Ground Floor Layout

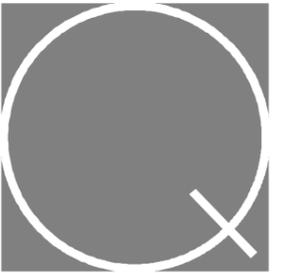

Quattro
designarchitects

IMPERIAL CHAMBERS
LONGSMITH STREET
GLOUCESTER
GL1 2HT
T: (01452) 424234
F: (01452) 383996
info@quattrodesign.co.uk
www.quattrodesign.co.uk

DRAWING NO	REV
4109/P/25	C