



Floor Plan

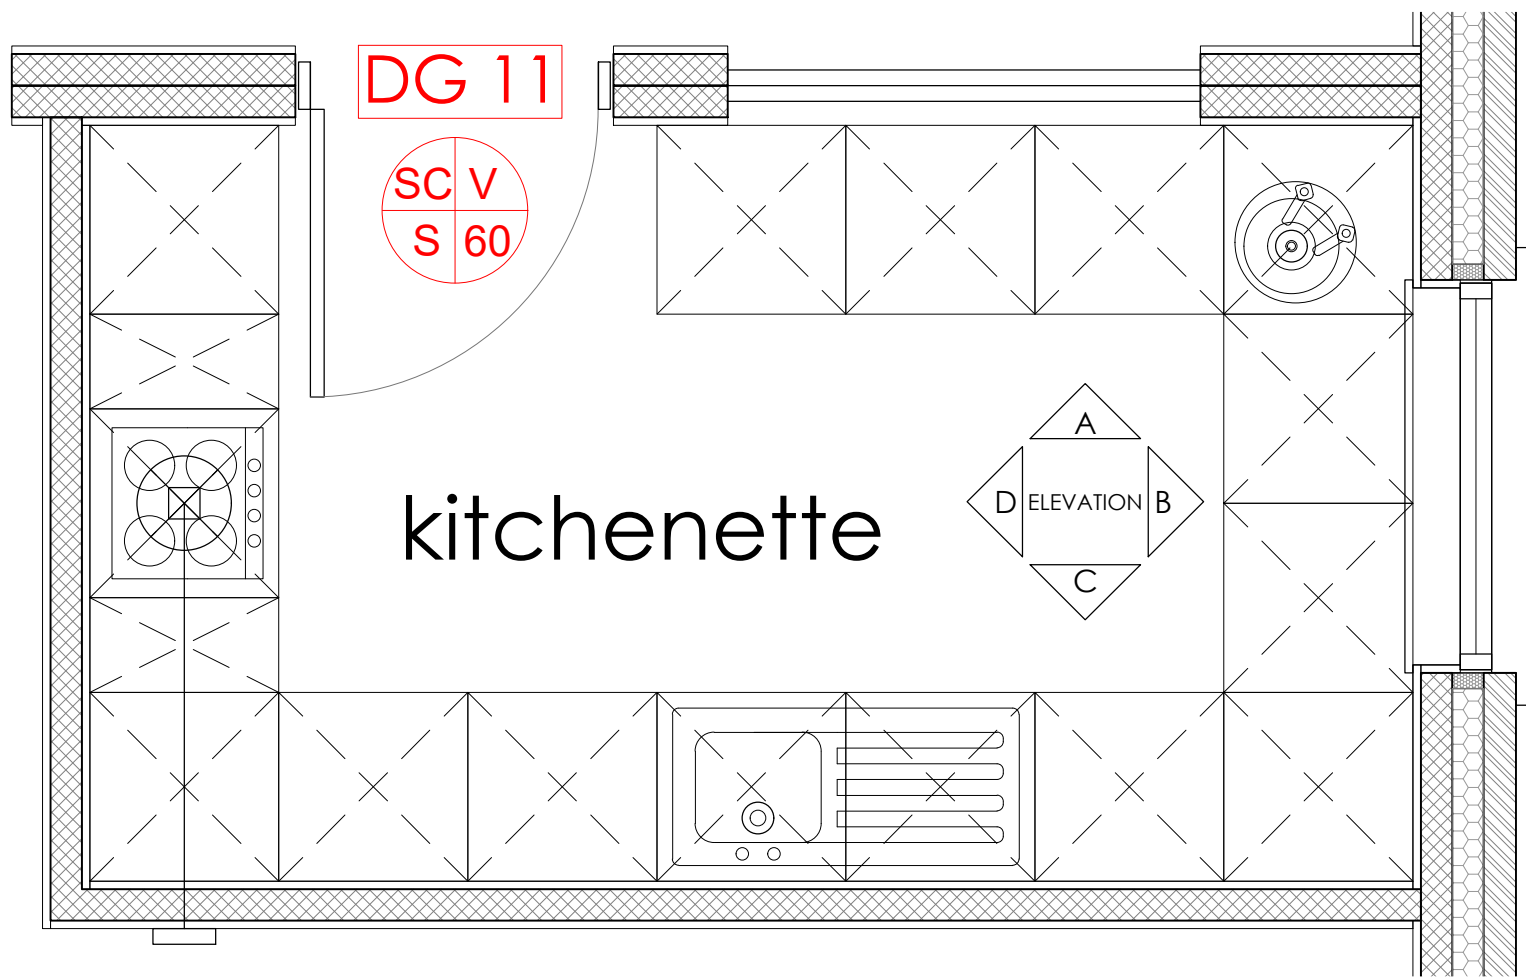


Elevations

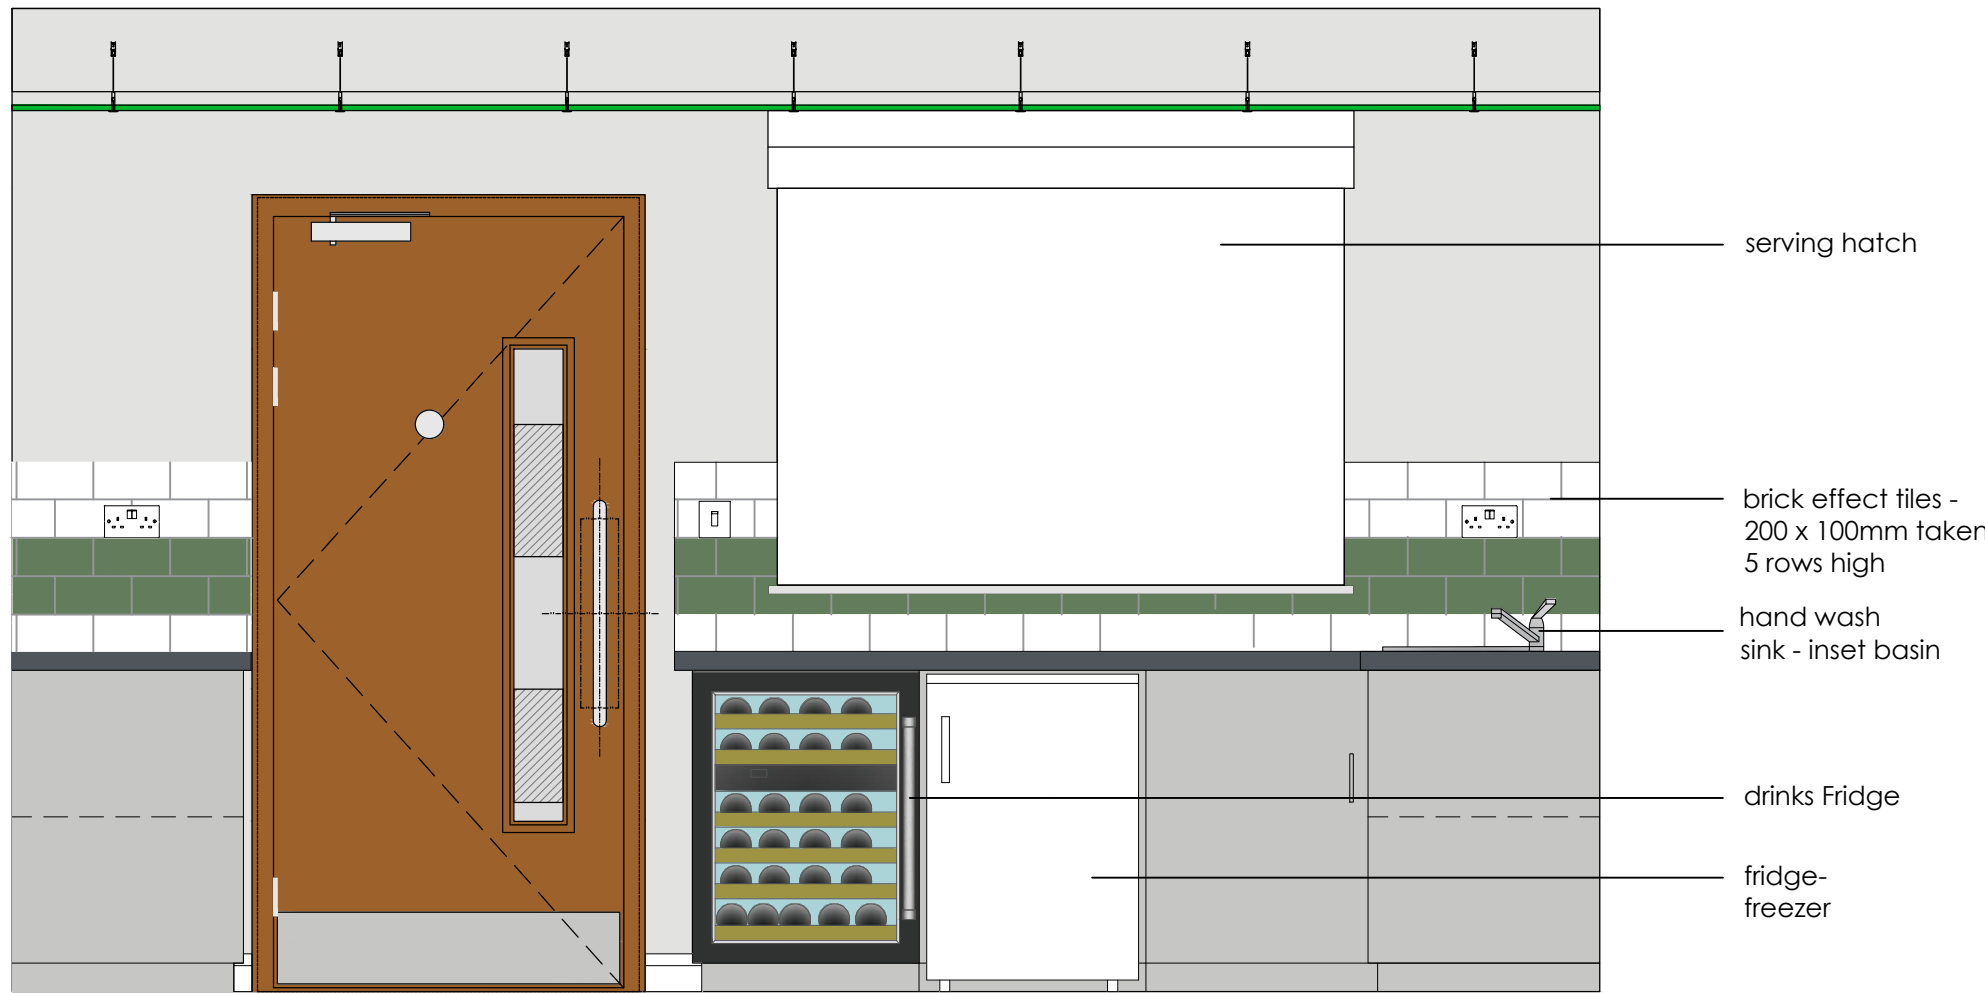


Elevation A



Elevation B

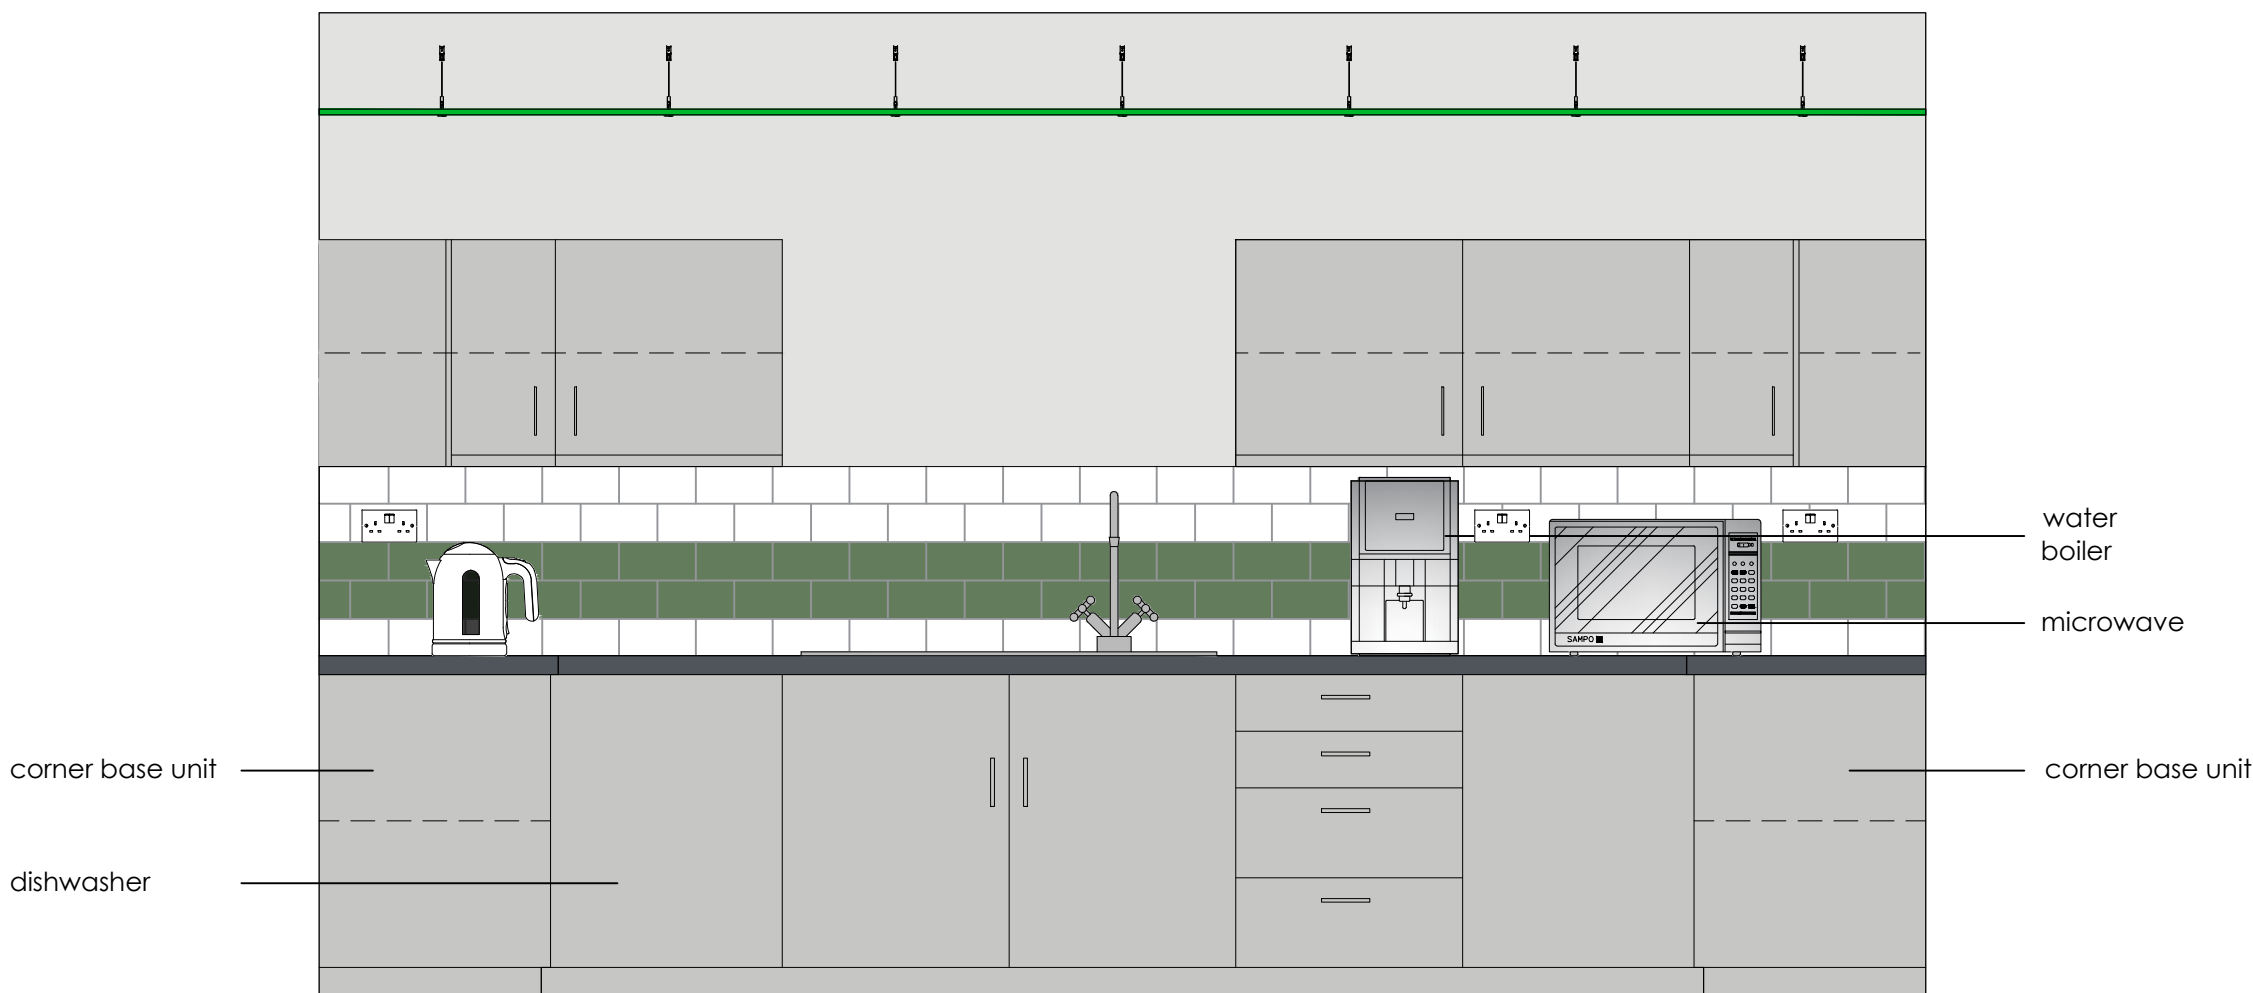

Elevation C

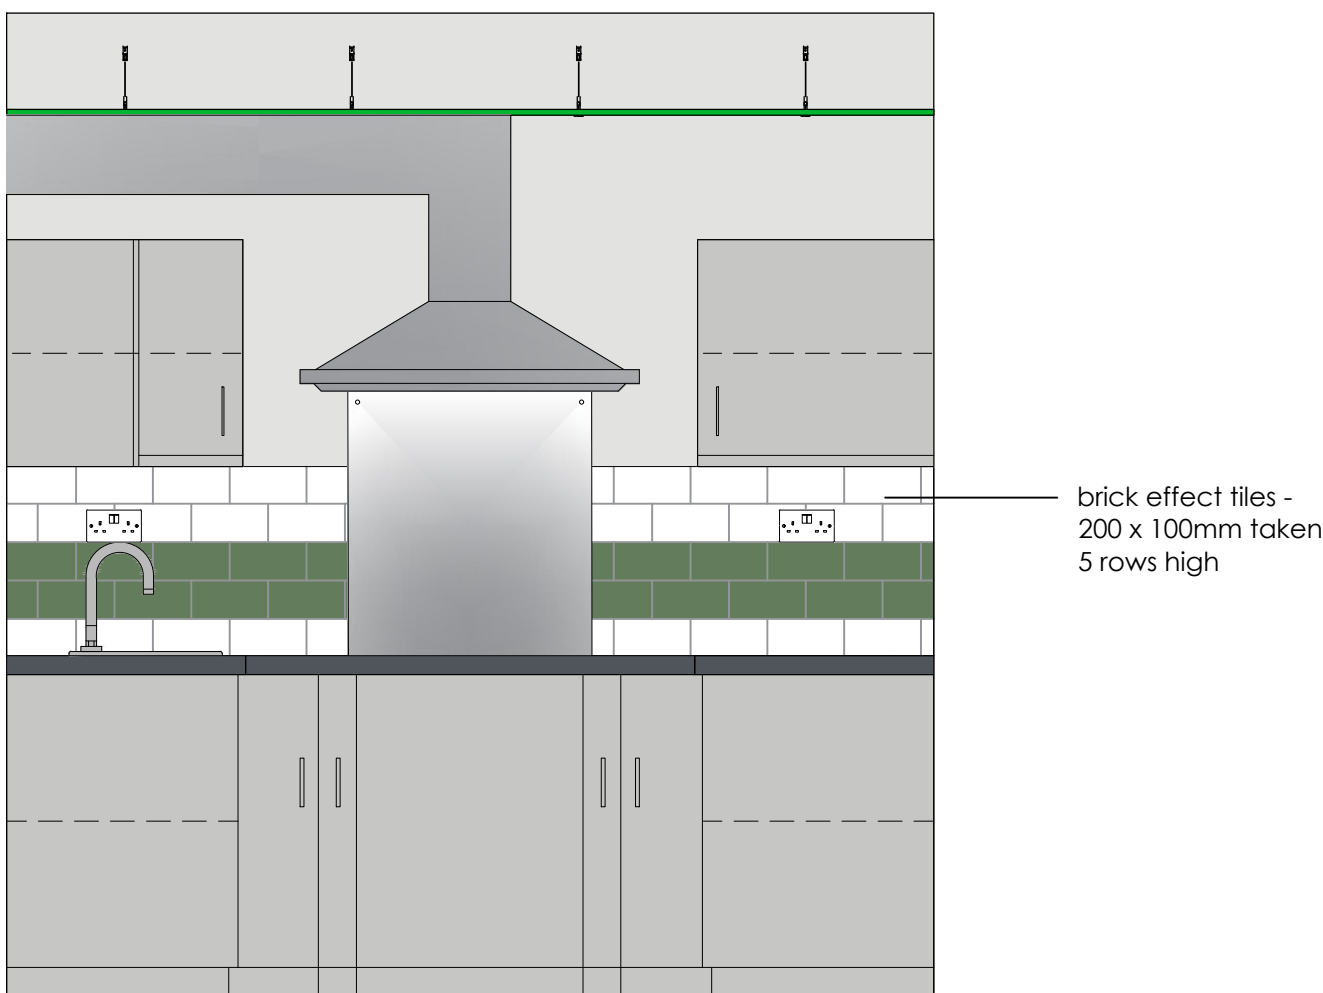

Elevation D

COPYRIGHT NOTICE:
This drawing is the copyright of the Architects
and may not be reproduced or used except
by written permission.

Notes:
This drawing is to be used in conjunction with all relevant drawings and specifications.
Do not scale from this drawing, the figure dimensions only. All levels and dimensions to be checked on site. All
level and dimensional discrepancies are to be brought to the immediate attention of HSP Architects Ltd.
Responsibility cannot be accepted for alteration outside deviation from the design without prior
acknowledgement of HSP Architects Ltd.
Copyright reserved. This drawing may only be used for the client and location specified in the block. It may not
be copied or distributed to any other third party without prior written consent from HSP Architects Ltd.
Prior to any work commencing on site, the engineer is to be contacted regarding the current status, revision or
regulatory approval of the drawing.
All work to be to the entire satisfaction of the HSE or Local Authority not withstanding anything drawn or
indicated on these drawings. All watermain and sewerage to be the best of. The respective first and second floor
equipment at the standard from National Code of Practice. All relevant dimensions and levels to be
ascertained or checked and verified on the before specific areas of work are commenced.
This drawing is to be used in conjunction with client specific requirements and structural engineers
design.

T1 230315 SG issued for review and comment
Revision Notes:
Drawing Status:

INFORMATION

hssp
architects

Pera Business Park, Nottingham Road
Milton Mowbray, LE13 0PB

Telephone: 01664 563 288 Fax: 01664 563 360
E-Mail: info@hssparchitects.co.uk Web: www.hssparchitects.co.uk

Project:
Proposed Extensions and Alterations to
Jubilee Hall
Stadon Rod, Anstey
For Anstey Parish Council

Title:
Indicative Room Layout - Kitchenette

Scale: N.T.S.	Drawn: SG	Checked: HC	Date: March '23
Drawing No: 7728-04-015		Revision: T1	

HSSP A1