


- NOTES:
- All dimensions shown are in millimetres, unless otherwise stated. Any use of these dimensions, other than for general reference, should be the subject of third party checking on site.
 - It is essential this drawing is read in conjunction with all other drawing and documents in the EKV01773 series.
 - Any work that is carried out on the basis of this drawing should be carried out to all relevant British Standards and associated manufacturer's instructions/recommendations.
 - Contractors carrying out any work associated with this drawing, will be deemed to include in their price all work intrinsically necessary in addition to the works detailed and also for verifying all dimensions prior to work commencing.

NOTE:
 NEW SECTION OF ROOM TO HAVE
 NEW INTERLOCKING CONCRETE
 ROOF TILES TO MATCH EXISTING. SEE
 SECTION FOR MORE DETAILS.

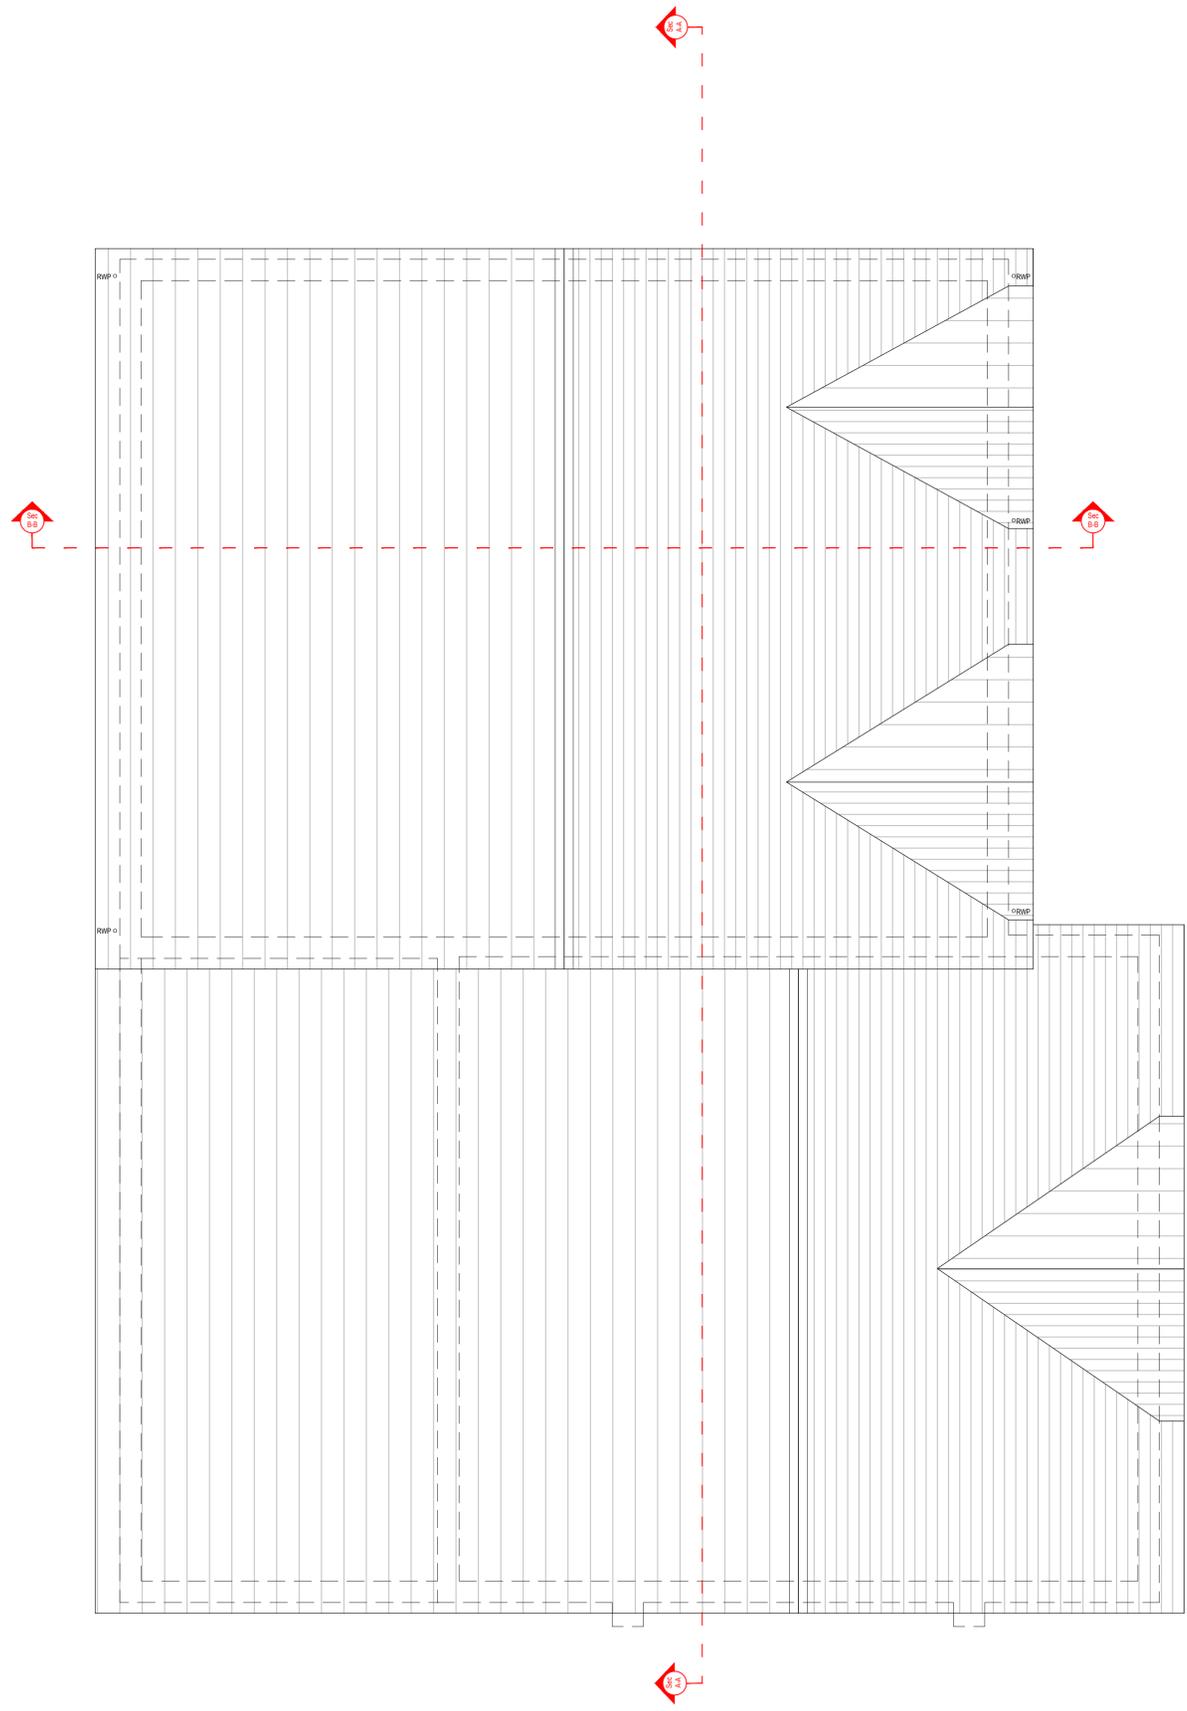

ROOF PLAN, SCALE: 1:50 @ A1

A	2017.04.13	CANOPY TO WEST END REMOVED	JLH	CJS
O	2016.06.01	BR ISSUE	SG	TM
Rev	Date	Description of Revision	Drawn	Checked



t: +44 (0)1332 896272 e: info@ekvdesign.co.uk w: www.ekvdesign.co.uk

Building Regulations

Project No: ASTON-ON-TRENT PAVILION EXTENSION Scale: 1:50 @ A1

Drawing Title: ROOF PLAN

Drawing No: EKV01773 - BR - 102 Revision: A

© EKV Design Ltd 2016. All rights reserved. No part of this document may be reproduced, stored in a retrieval system, or transmitted, in any form or by any means, electronic, mechanical, photocopying, recording or otherwise, without the prior written permission of the copyright owner.