



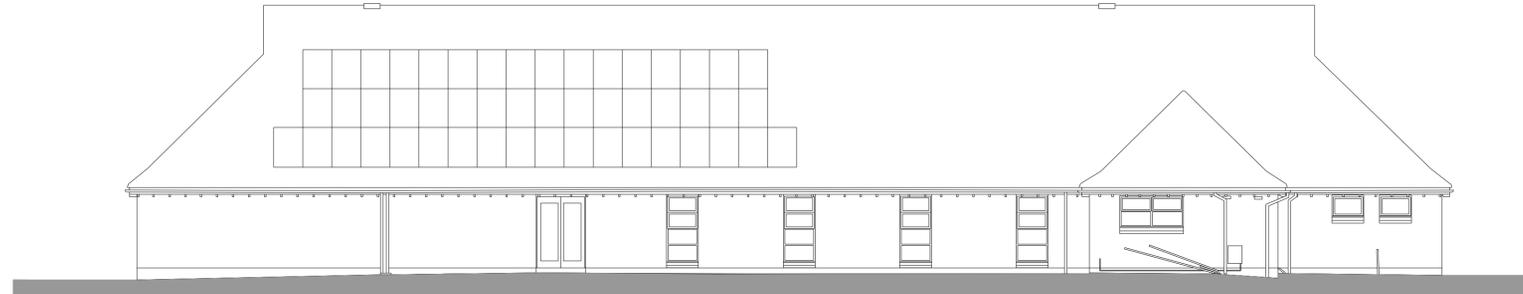


WEST ELEVATION 1:100

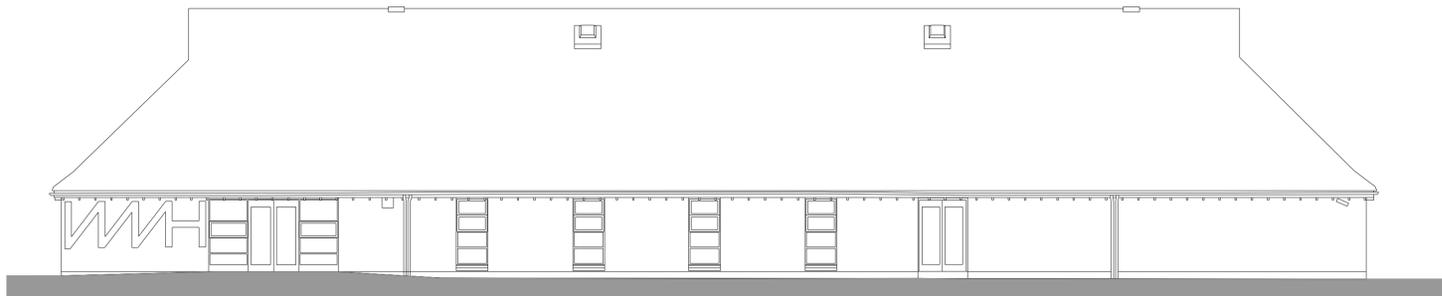

SOUTH ELEVATION 1:100



NORTH ELEVATION 1:100

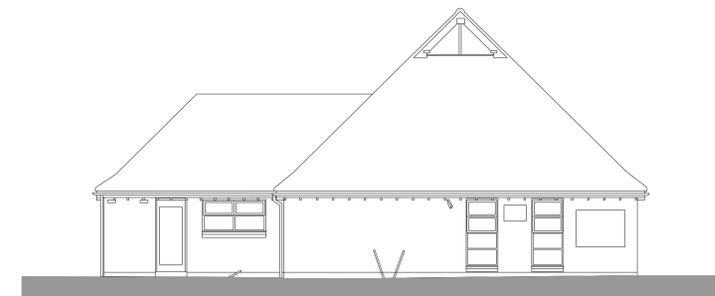

EAST ELEVATION 1:100

CROWTHER
 ARCHITECTS
 ASSOCIATES

CROWTHER ASSOCIATES ARCHITECTS LLP
 PELHAM HOUSE
 25 PELHAM SQUARE
 BRIGHTON BN14ET
 T: 01273 695535
 www.crowtherassociates.co.uk

client

Wivelsfield Village Hall

project

Wivelsfield Village Hall
 Extensions

drawing

EXISTING DRAWINGS
 ELEVATIONS

date scale drawn checked

Apr 2019 1:100 @ A1 CAD

status

TENDER

job no drawing no revision

C-1732 (02)002 T1

