

#### 2.2.1.4 Outbuildings

Two outbuildings exist to the west of the main complex, both attributed to the workhouse expansion phase in the 19th century. The footprint of both are shown on mapping dating back to 1887.


Both have seen extensive alteration since their construction. The larger former mortuary building to the west has been rendered and pebble-dashed, and a flat roof extension has been added wrapping around the south-east corner. Roof also appears to have been replaced and skylights added. The building retains no features of interest.





The smaller building to the east is brick built with pitched slate roof and large barn-style garage doors. Attached is a small enclosure bounded by a half-wall and wooden picket-style fence.

To the east end of the site, adjoining the medieval building to the east is a modern garage building, currently used for storage. The building is brick built with a green metal roof and timber windows and doors.

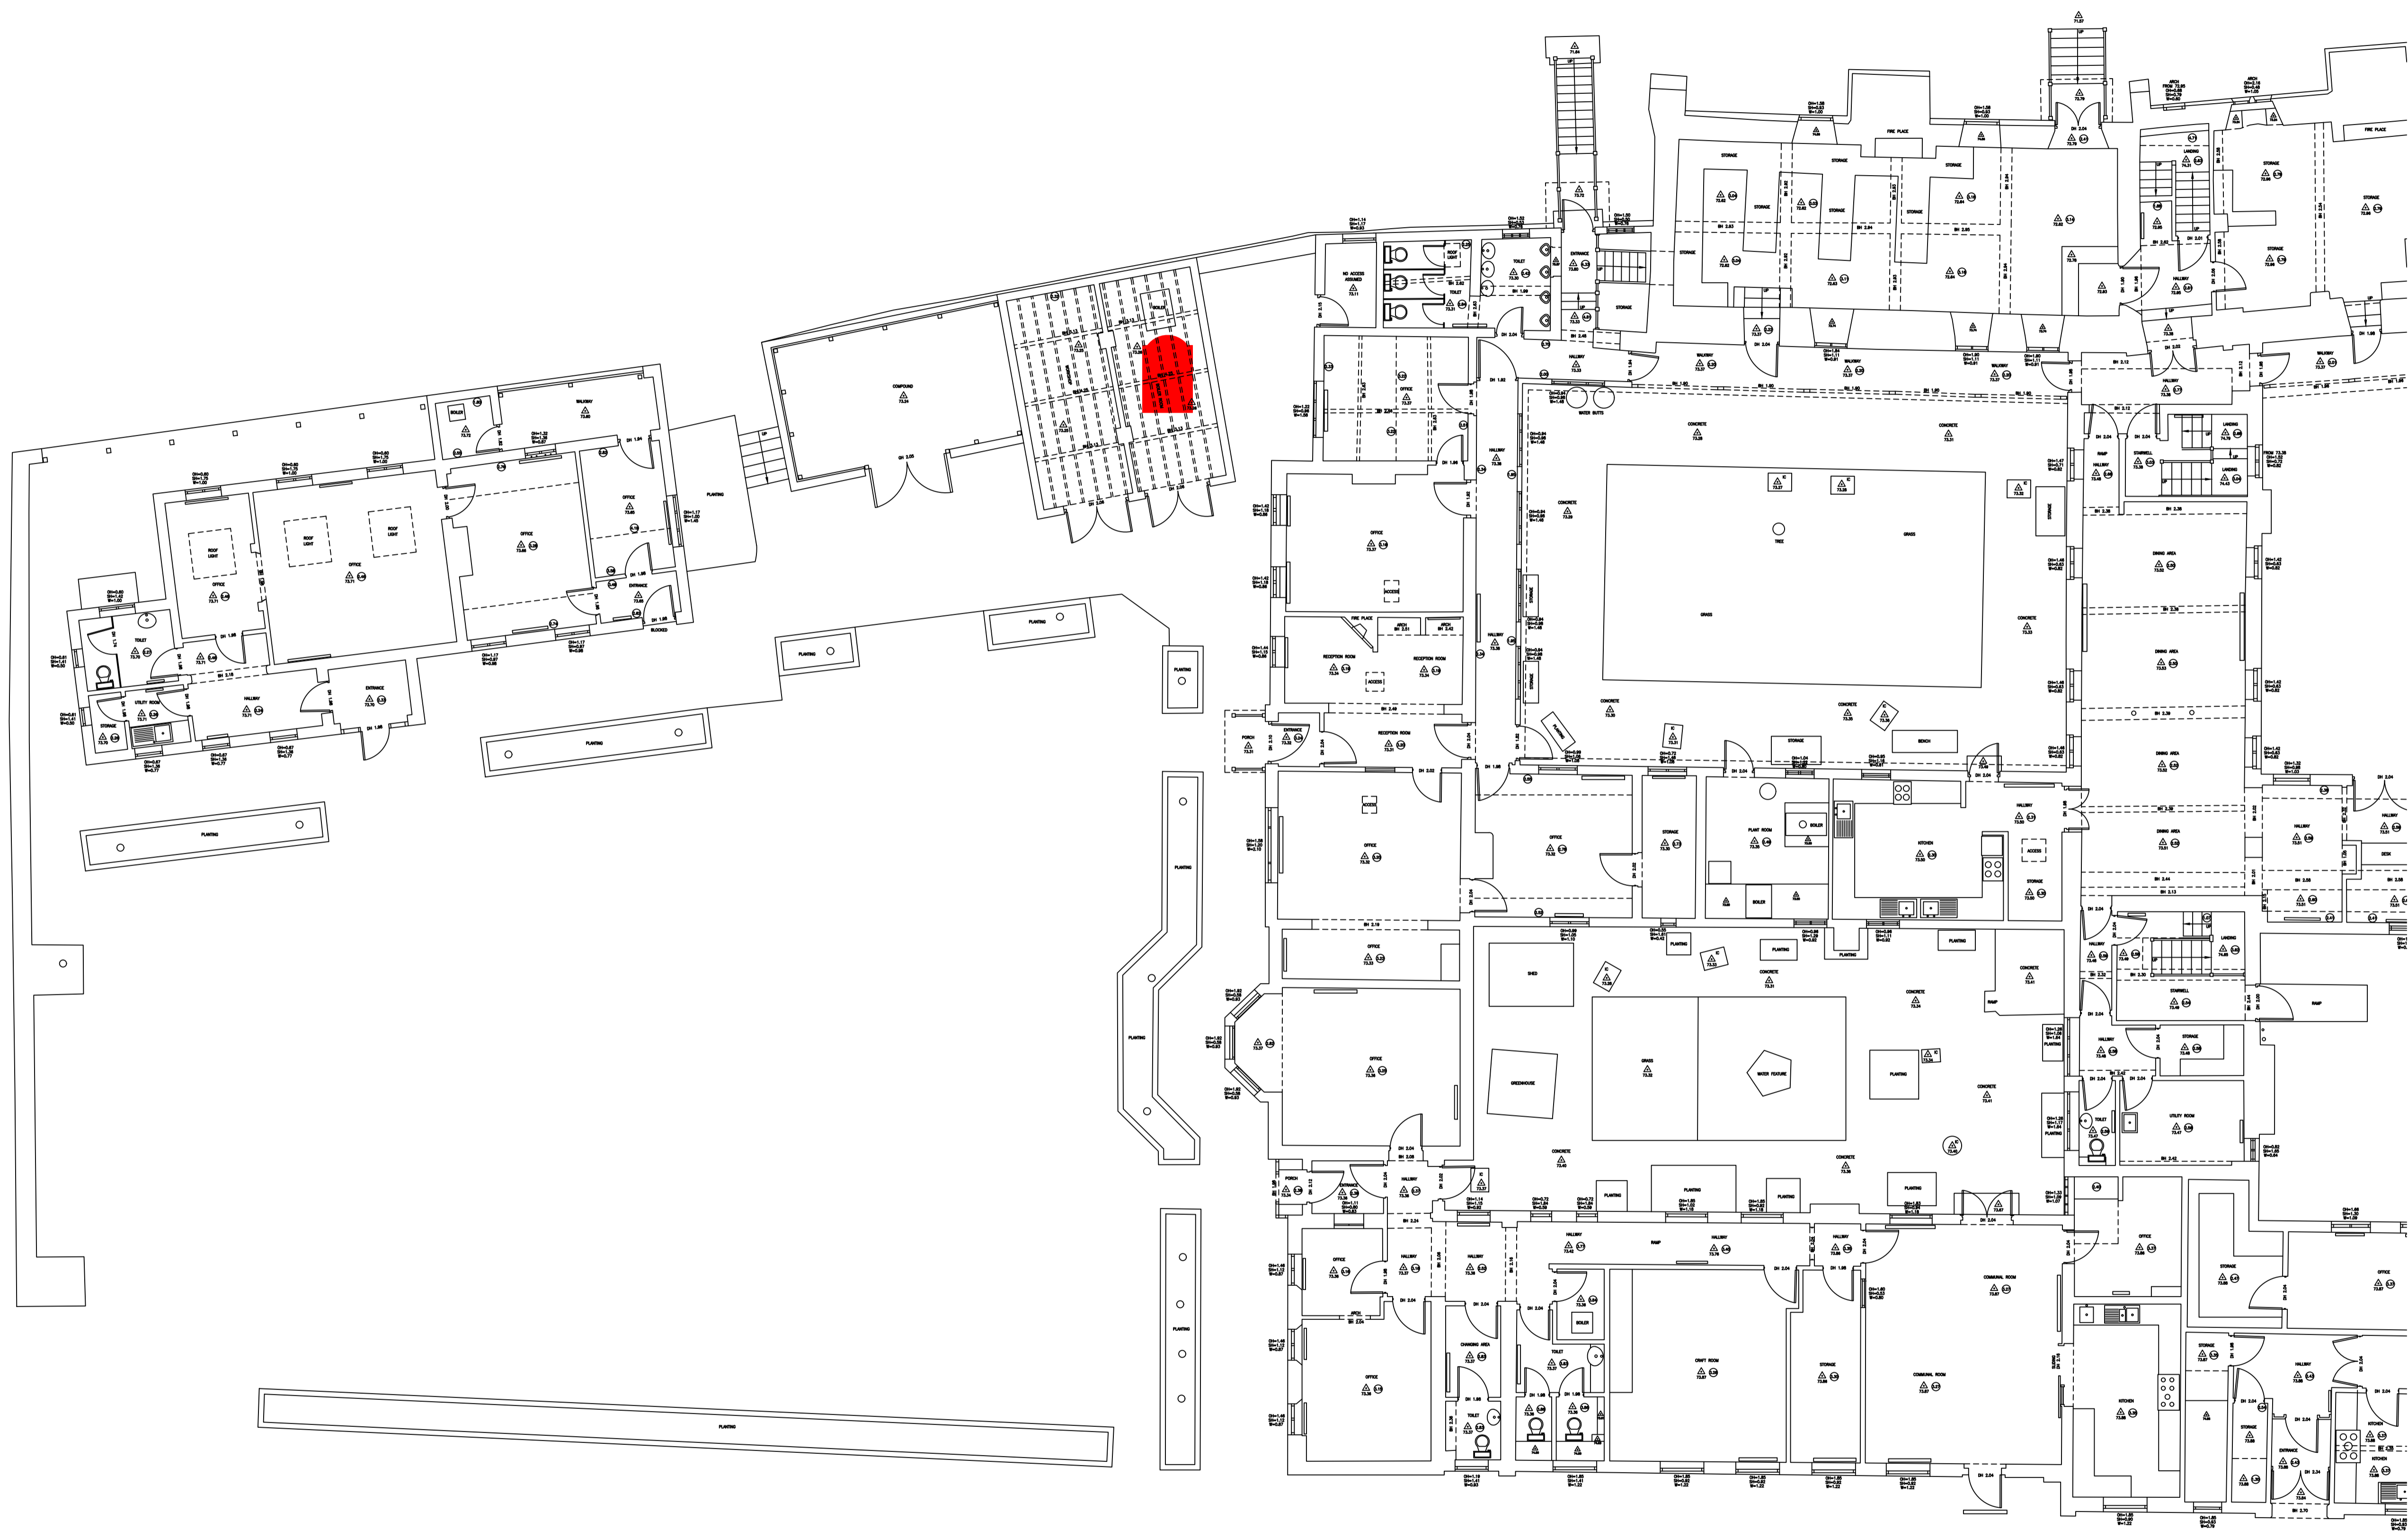

Figure 23 Plan Showing Out Buildings

 

- Key:**
-  FLOOR LEVEL (m ABOVE ODN)
  -  CEILING HEIGHTS (m ABOVE FLOOR LEVEL)
  - OH OPENING HEIGHT
  - SH SILL HEIGHT
  - W WINDOW WIDTH
  -  BEAM (FLOOR TO BOTTOM OF BEAM HEIGHT)
  -  LEVEL (M ABOVE ODN)

Client

Monument Geomatics Limited  
 The Carlton Suite, Vantage Point Business Village, Mitcheldean, GL17 0DD  
 Tel +44 (0)1594 546324 Fax +44 (0)1594 541333  
 Email enquiries@monumentgeomatics.co.uk  
 www.monumentgeomatics.co.uk





Project  
**THE OLD PRIORY  
 LEOMINSTER**

Drawing  
**EXISTING LAYOUT  
 FLOOR PLANS  
 GROUND FLOOR**

Drawn by: MA Date: APR 22  
 Checked by: RM Date: APR 22  
 Approved by: MONUMENT GEOMATICS Date: APR 22


Drawing No.	Revision
MG2423_FP1	

Drawing Scale: 1:100 @ A1  
 © Copyright Monument Geomatics Ltd.

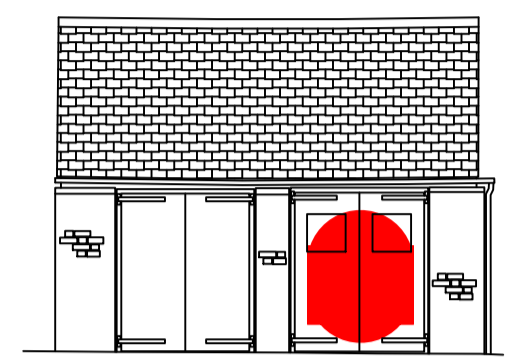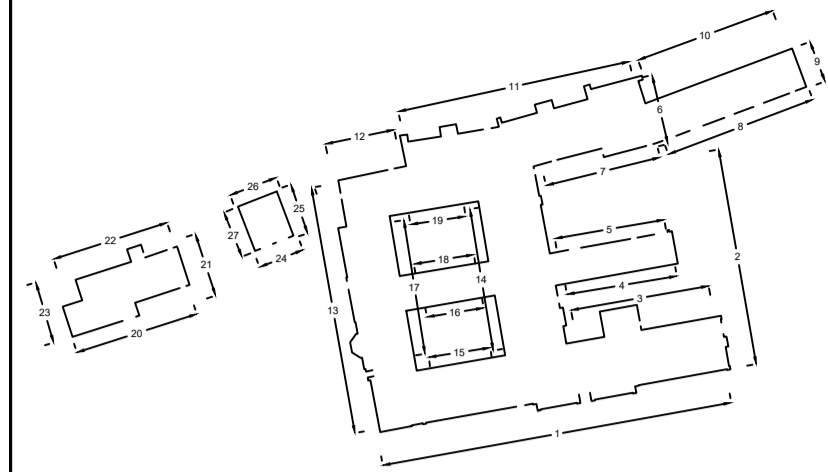


Elevation 24

Datum 70.0m

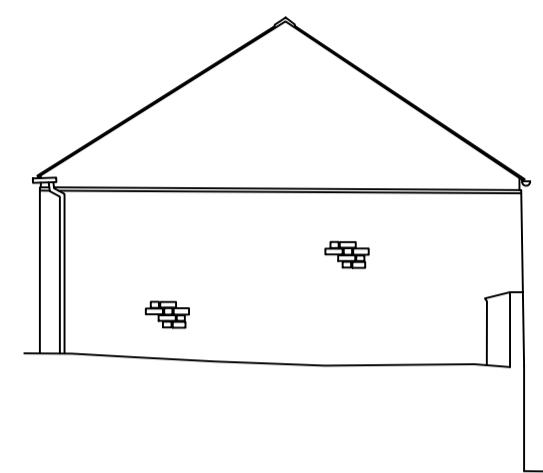


Elevation 25

Datum 70.0m

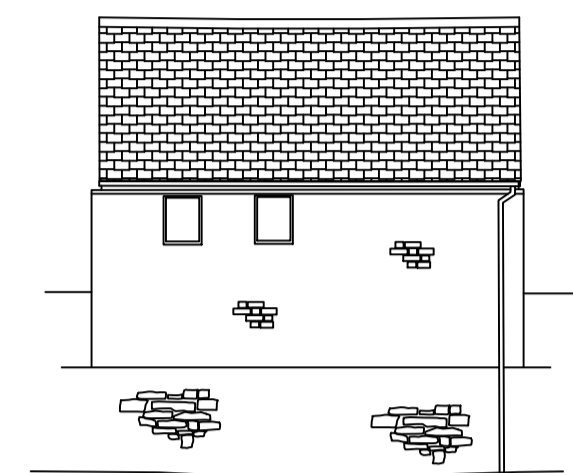


Elevation 26

Datum 70.0m

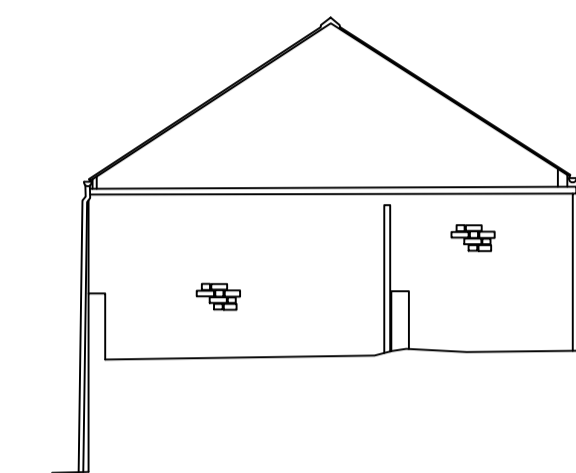

Elevation 27

Datum 70.0m

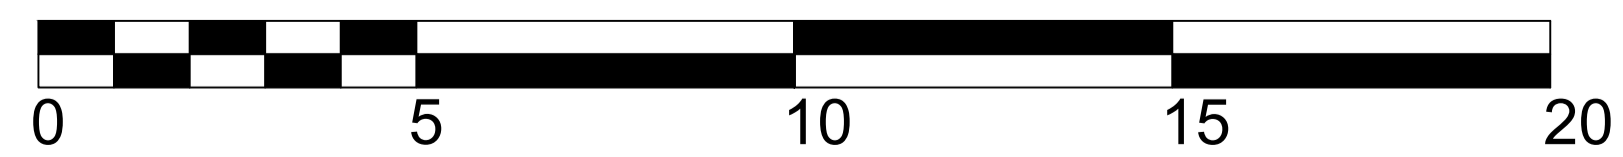

SCALE BAR 1:100

Client

**Monument Geomatics Limited**  
 The Carlson Suite, Vantage Point Business Village, Mitcheldean, GL17 0DD  
 Tel +44 (0)1594 546324 Fax +44 (0)1594 541333  
 Email enquiries@monumentgeomatics.co.uk  
 www.monumentgeomatics.co.uk



Project  
**THE OLD PRIORY  
 LEOMINSTER**

Drawing  
**ELEVATIONS**

Drawn by: RM Date: APR 22  
 Checked by: MA Date: APR 22  
 Approved by: MONUMENT GEOMATICS Date: APR 22

Drawing No.	Revision
MG2423_E5	

Drawing Scale: 1:100 @ A1  
 © Copyright Monument Geomatics Ltd.