




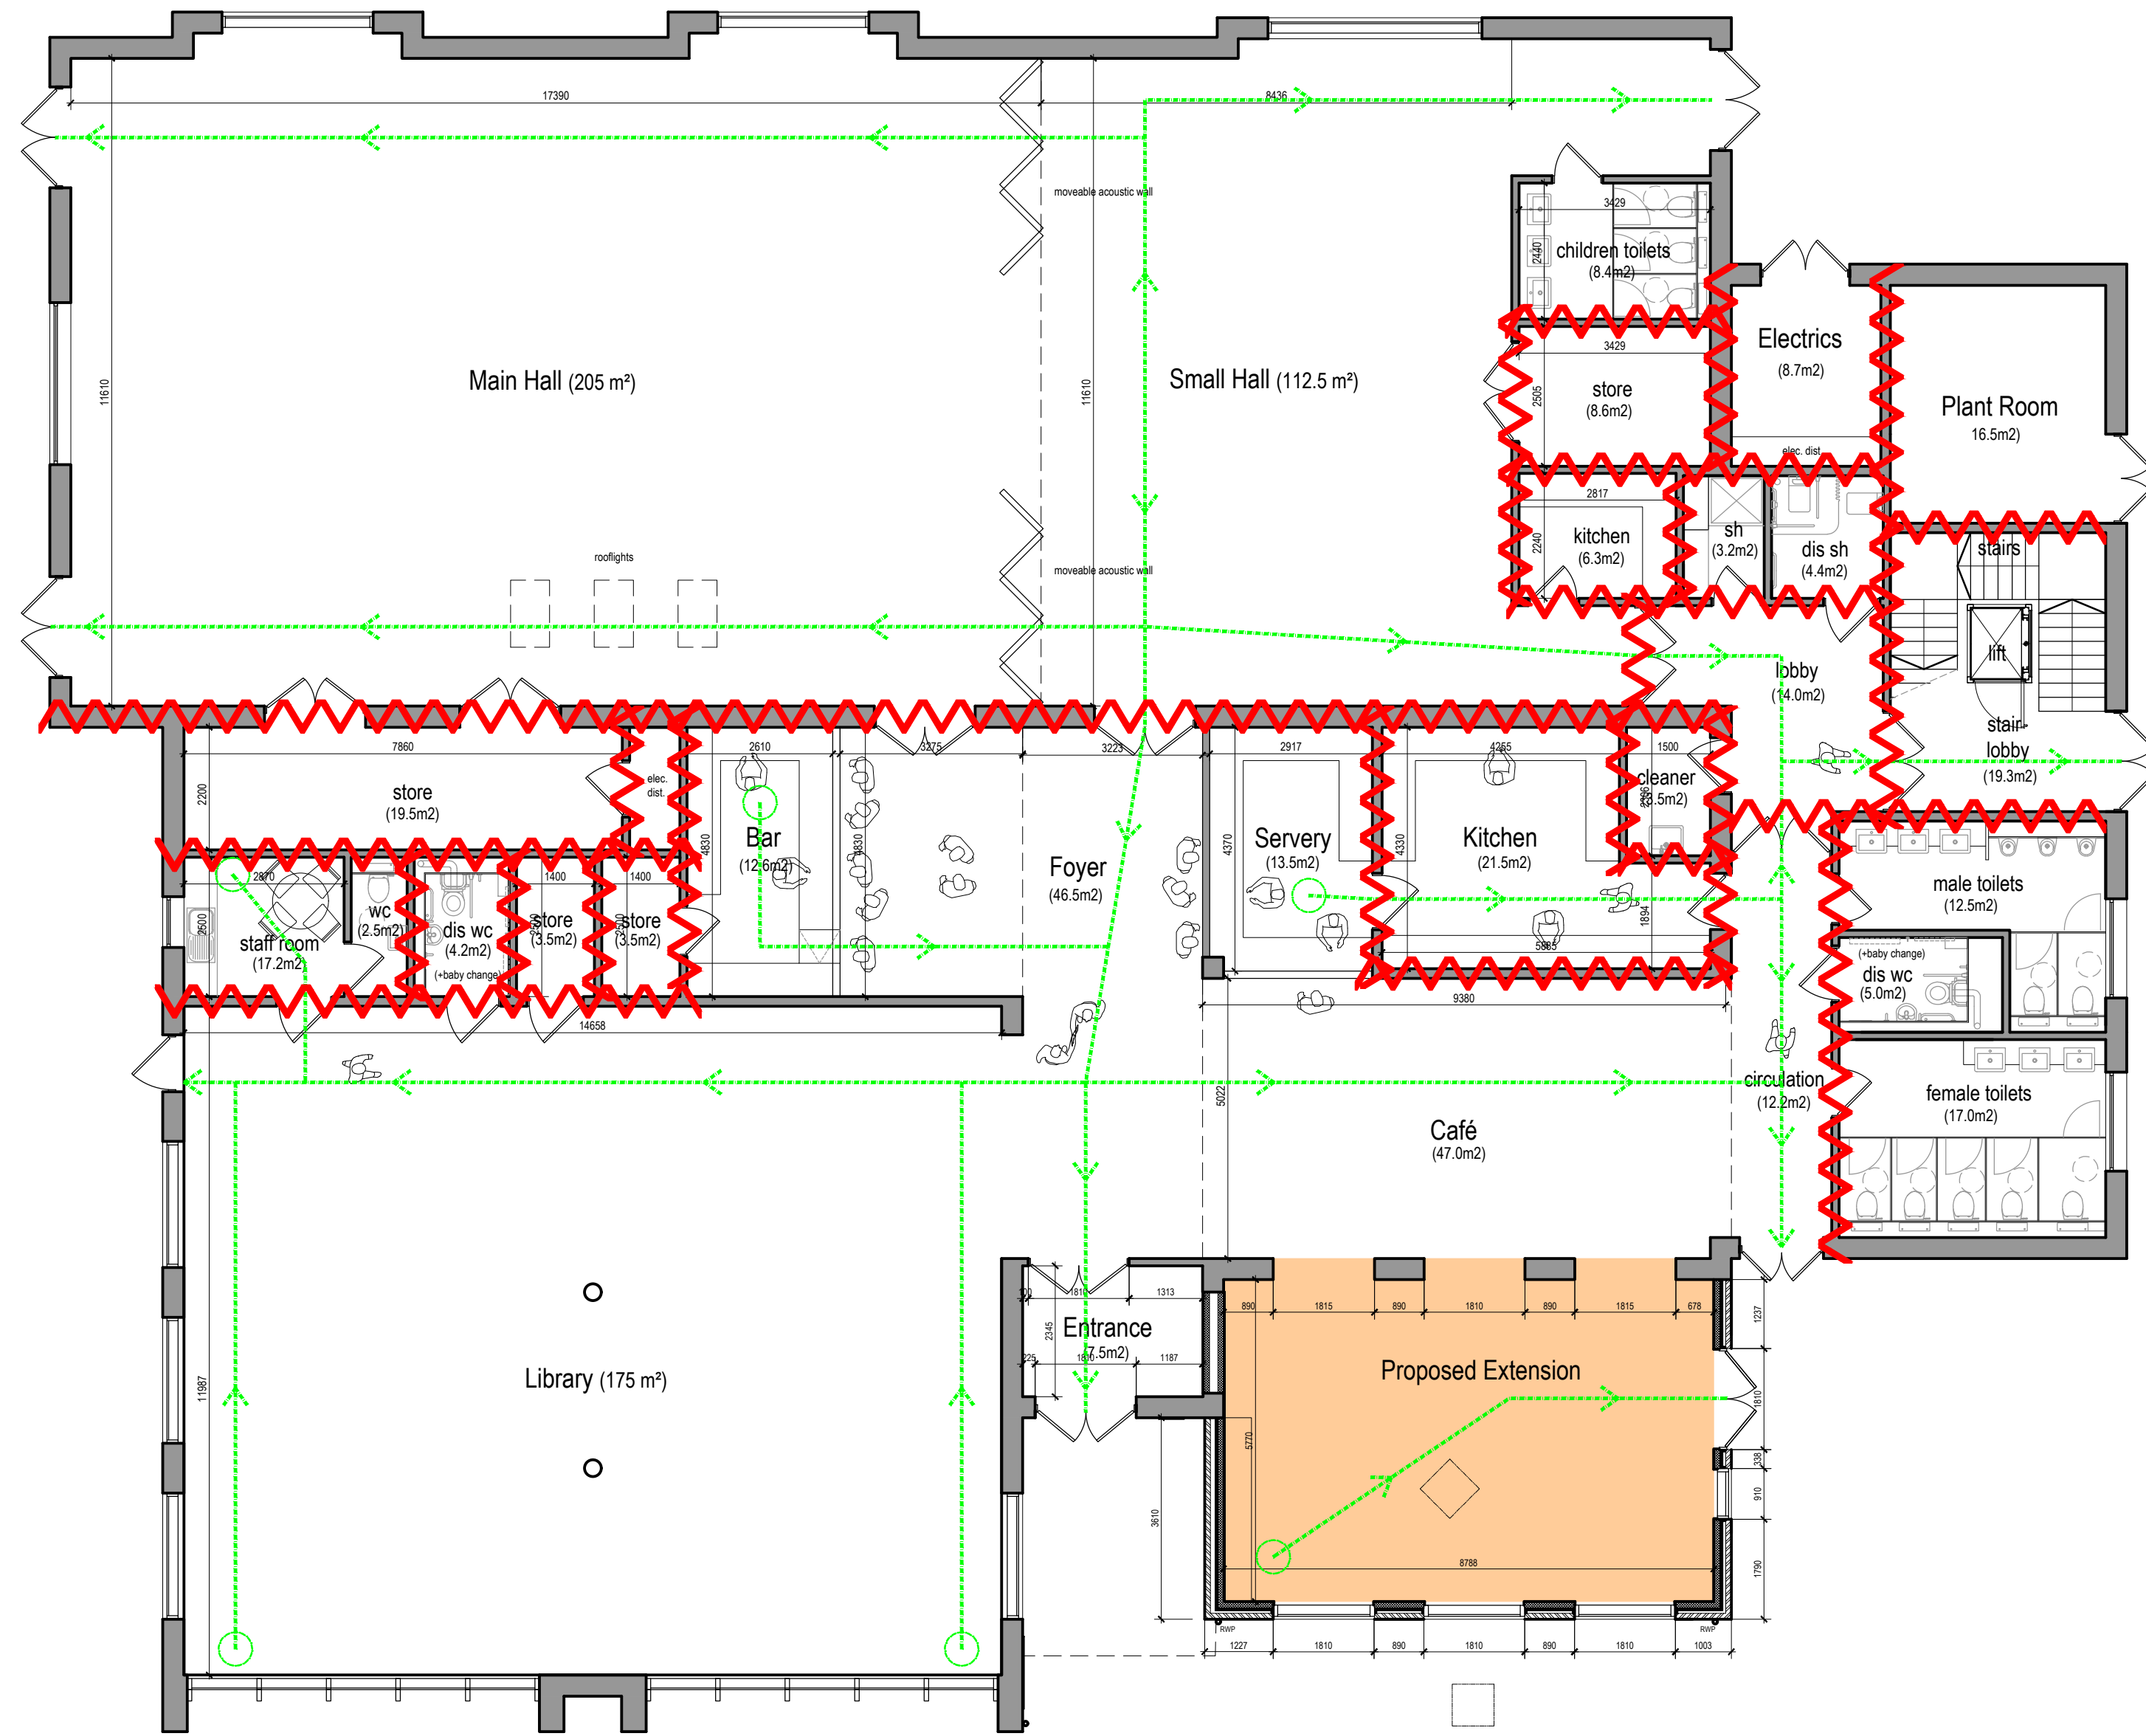

PROPOSED GROUND FLOOR PLAN

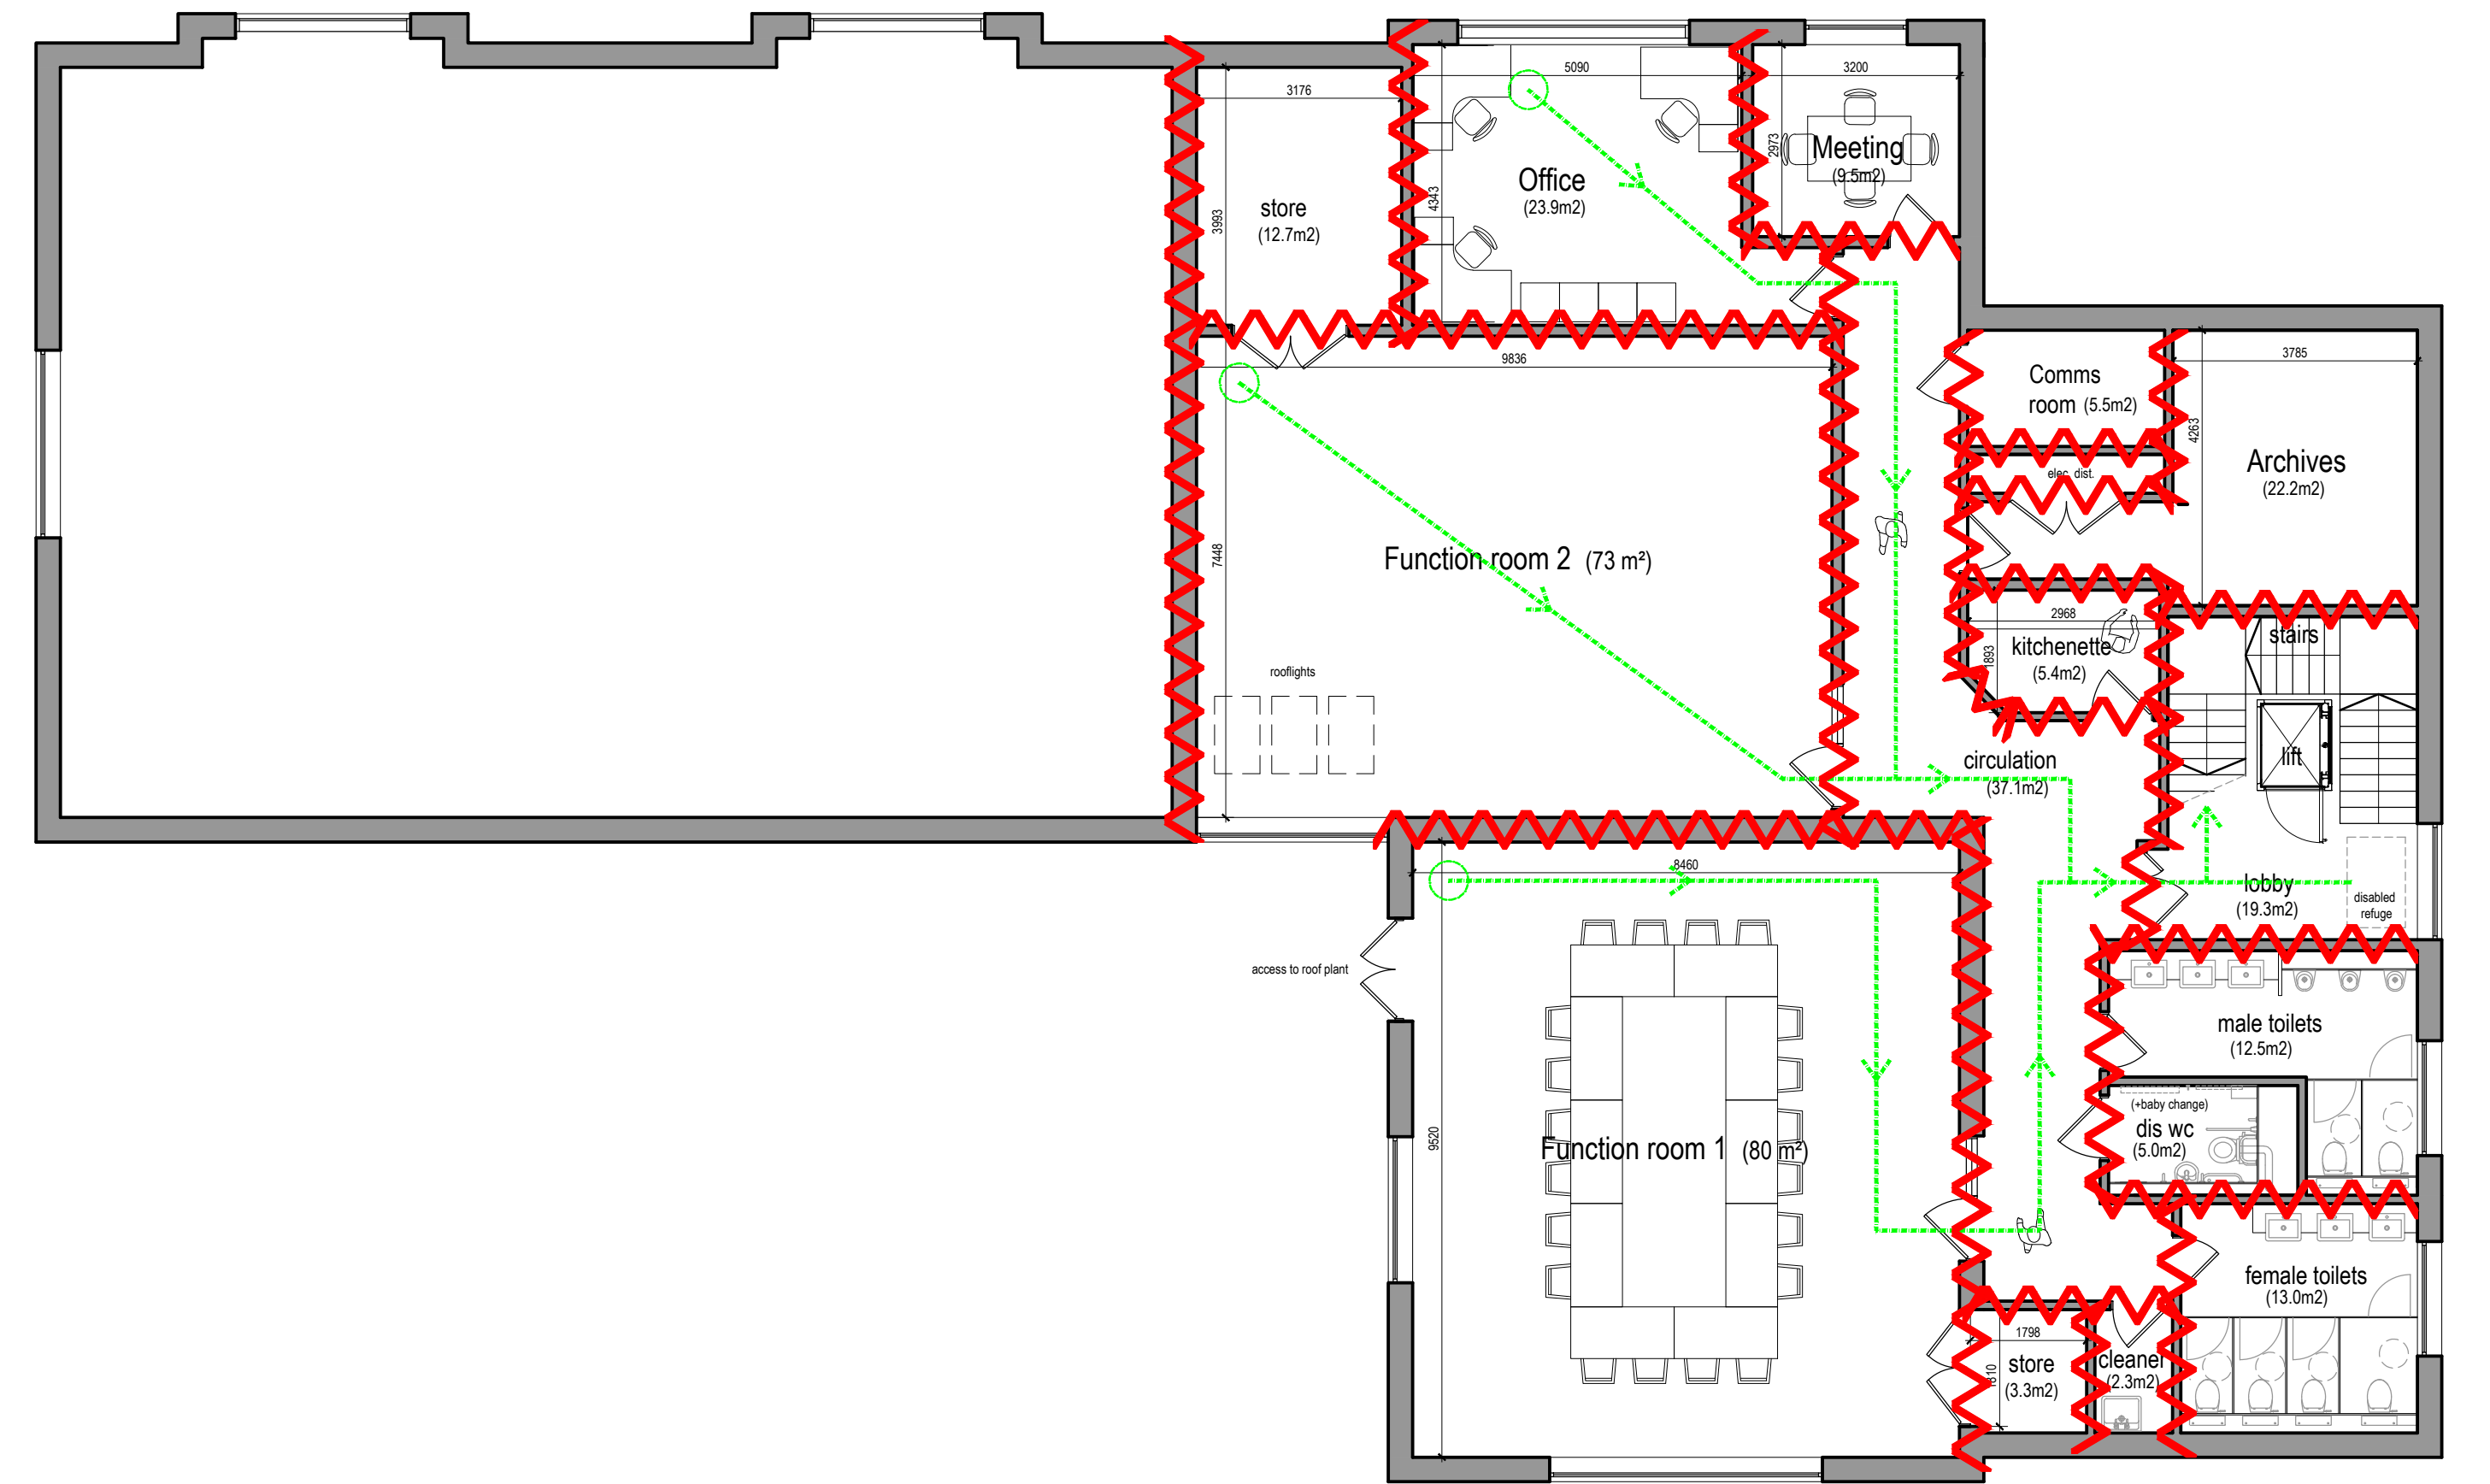

PROPOSED FIRST FLOOR PLAN

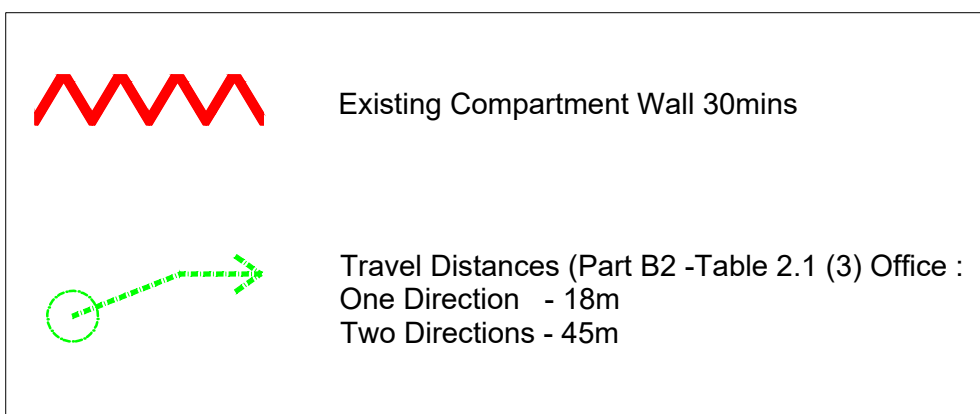

Revisions:
C01 CONSTRUCTION ISSUE
C02 Updated layout.

21.06.22 AH
30.06.22 JB

The Old Rectory Rectory Lane Milton Malsor
NORTHAMPTON NN7 3AQ
t: +44 (0)1604 858916 f: +44 (0)1604 859123
www.peter-haddon.com



CAFE EXTENSION MOULTON COMMUNITY CENTRE

FIRE STRATEGY GROUND & FIRST FLOOR PLAN

Status CONSTRUCTION
Drawn by : AHO Checked by : OB
Date 12/11/2021

Document Number:
MCC-PHP-XX-00-DR-A-4181-240-C02

Scale@ A1 1:100
0 2.5m 5m
Copyright reserved. Dimensions to be checked on site.
Discrepancies to be reported before proceeding.

