

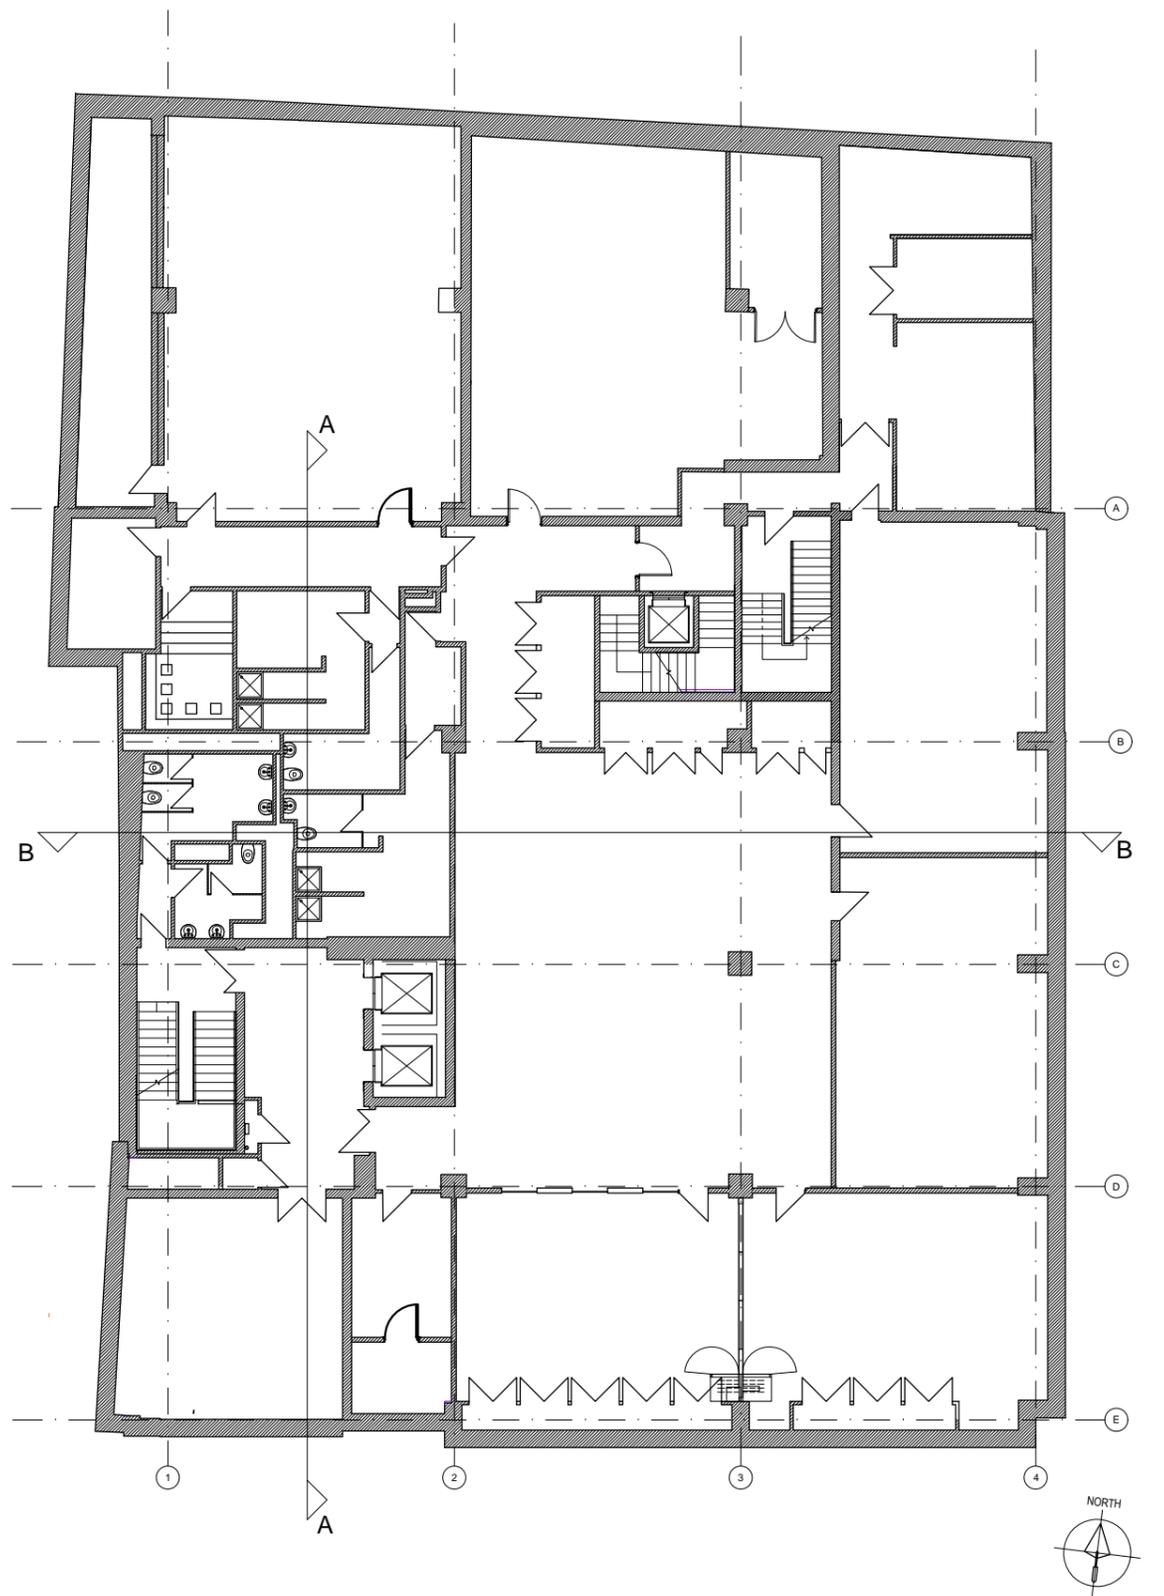


**NOTE:**  
 Drawings to be used for planning application only.  
 Do not scale from these drawings.

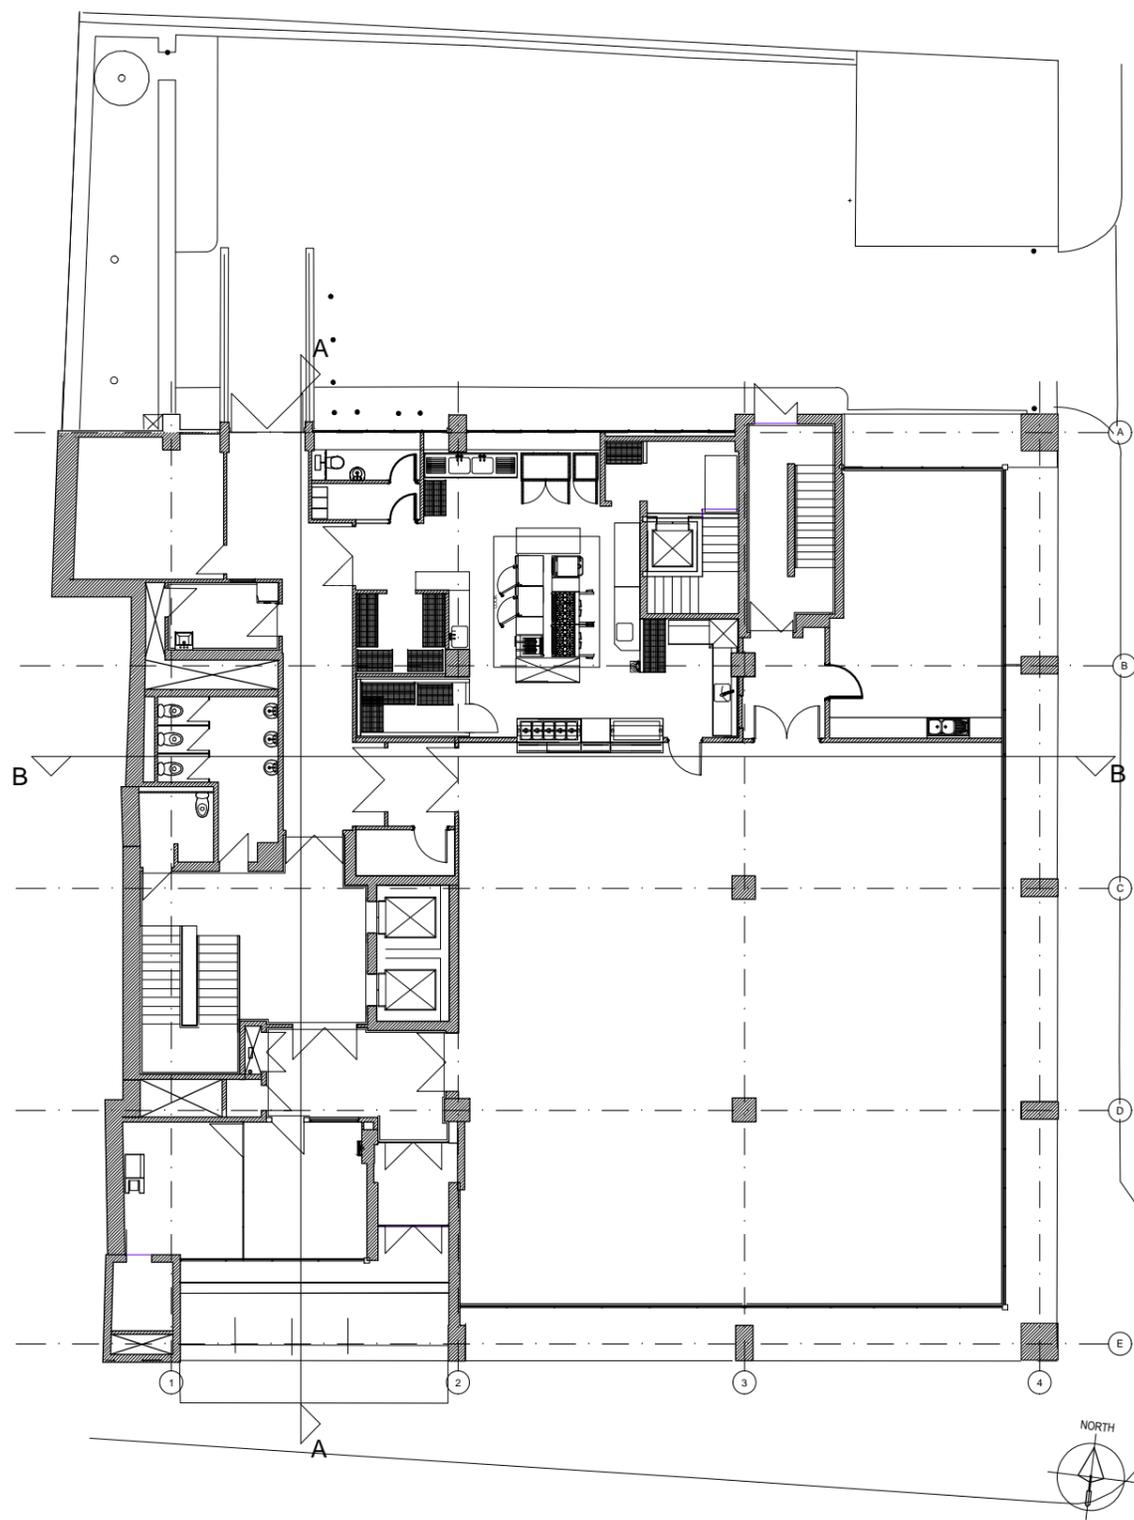

Existing Basement Floor Plan

1:100 @ A1  
 1:200 @ A3

 

Existing Ground Floor Plan

1:100 @ A1  
 1:200 @ A3



REV A: Wall hatch amended for planning application.  
 JP | 05/10/15

**PLANNING ONLY**



DRAWING NUMBER 00-02 REVISION A  
 PROJECT NUMBER 303/002  
 CLIENT LONDON ENTERPRISE ACADEMY

PROJECT  
 EXTENSION + ALTERATIONS TO  
 ANEURIN BEVAN HOUSE  
 81-91 COMMERCIAL ROAD  
 LONDON  
 E1 1RD

DRAWING  
 EXISTING BASEMENT + GROUND  
 FLOOR PLANS

SCALE 1:200 @ A3 DATE AUG15  
 DRAWN HH/IG CHECKED RA



ARCHITECTS  
 INTERIOR DESIGNERS  
 BUILDING SURVEYORS  
 EXPERT WITNESS  
 WHARFEDALE HOUSE  
 50a THE GROVE ILKLEY LS29 9EE  
 TEL : + 44 (0) 1943 816 489  
 FAX : + 44 (0) 1943 817 488