


REVISIONS

LETTER	REVISION	DATE	BY
--------	----------	------	----

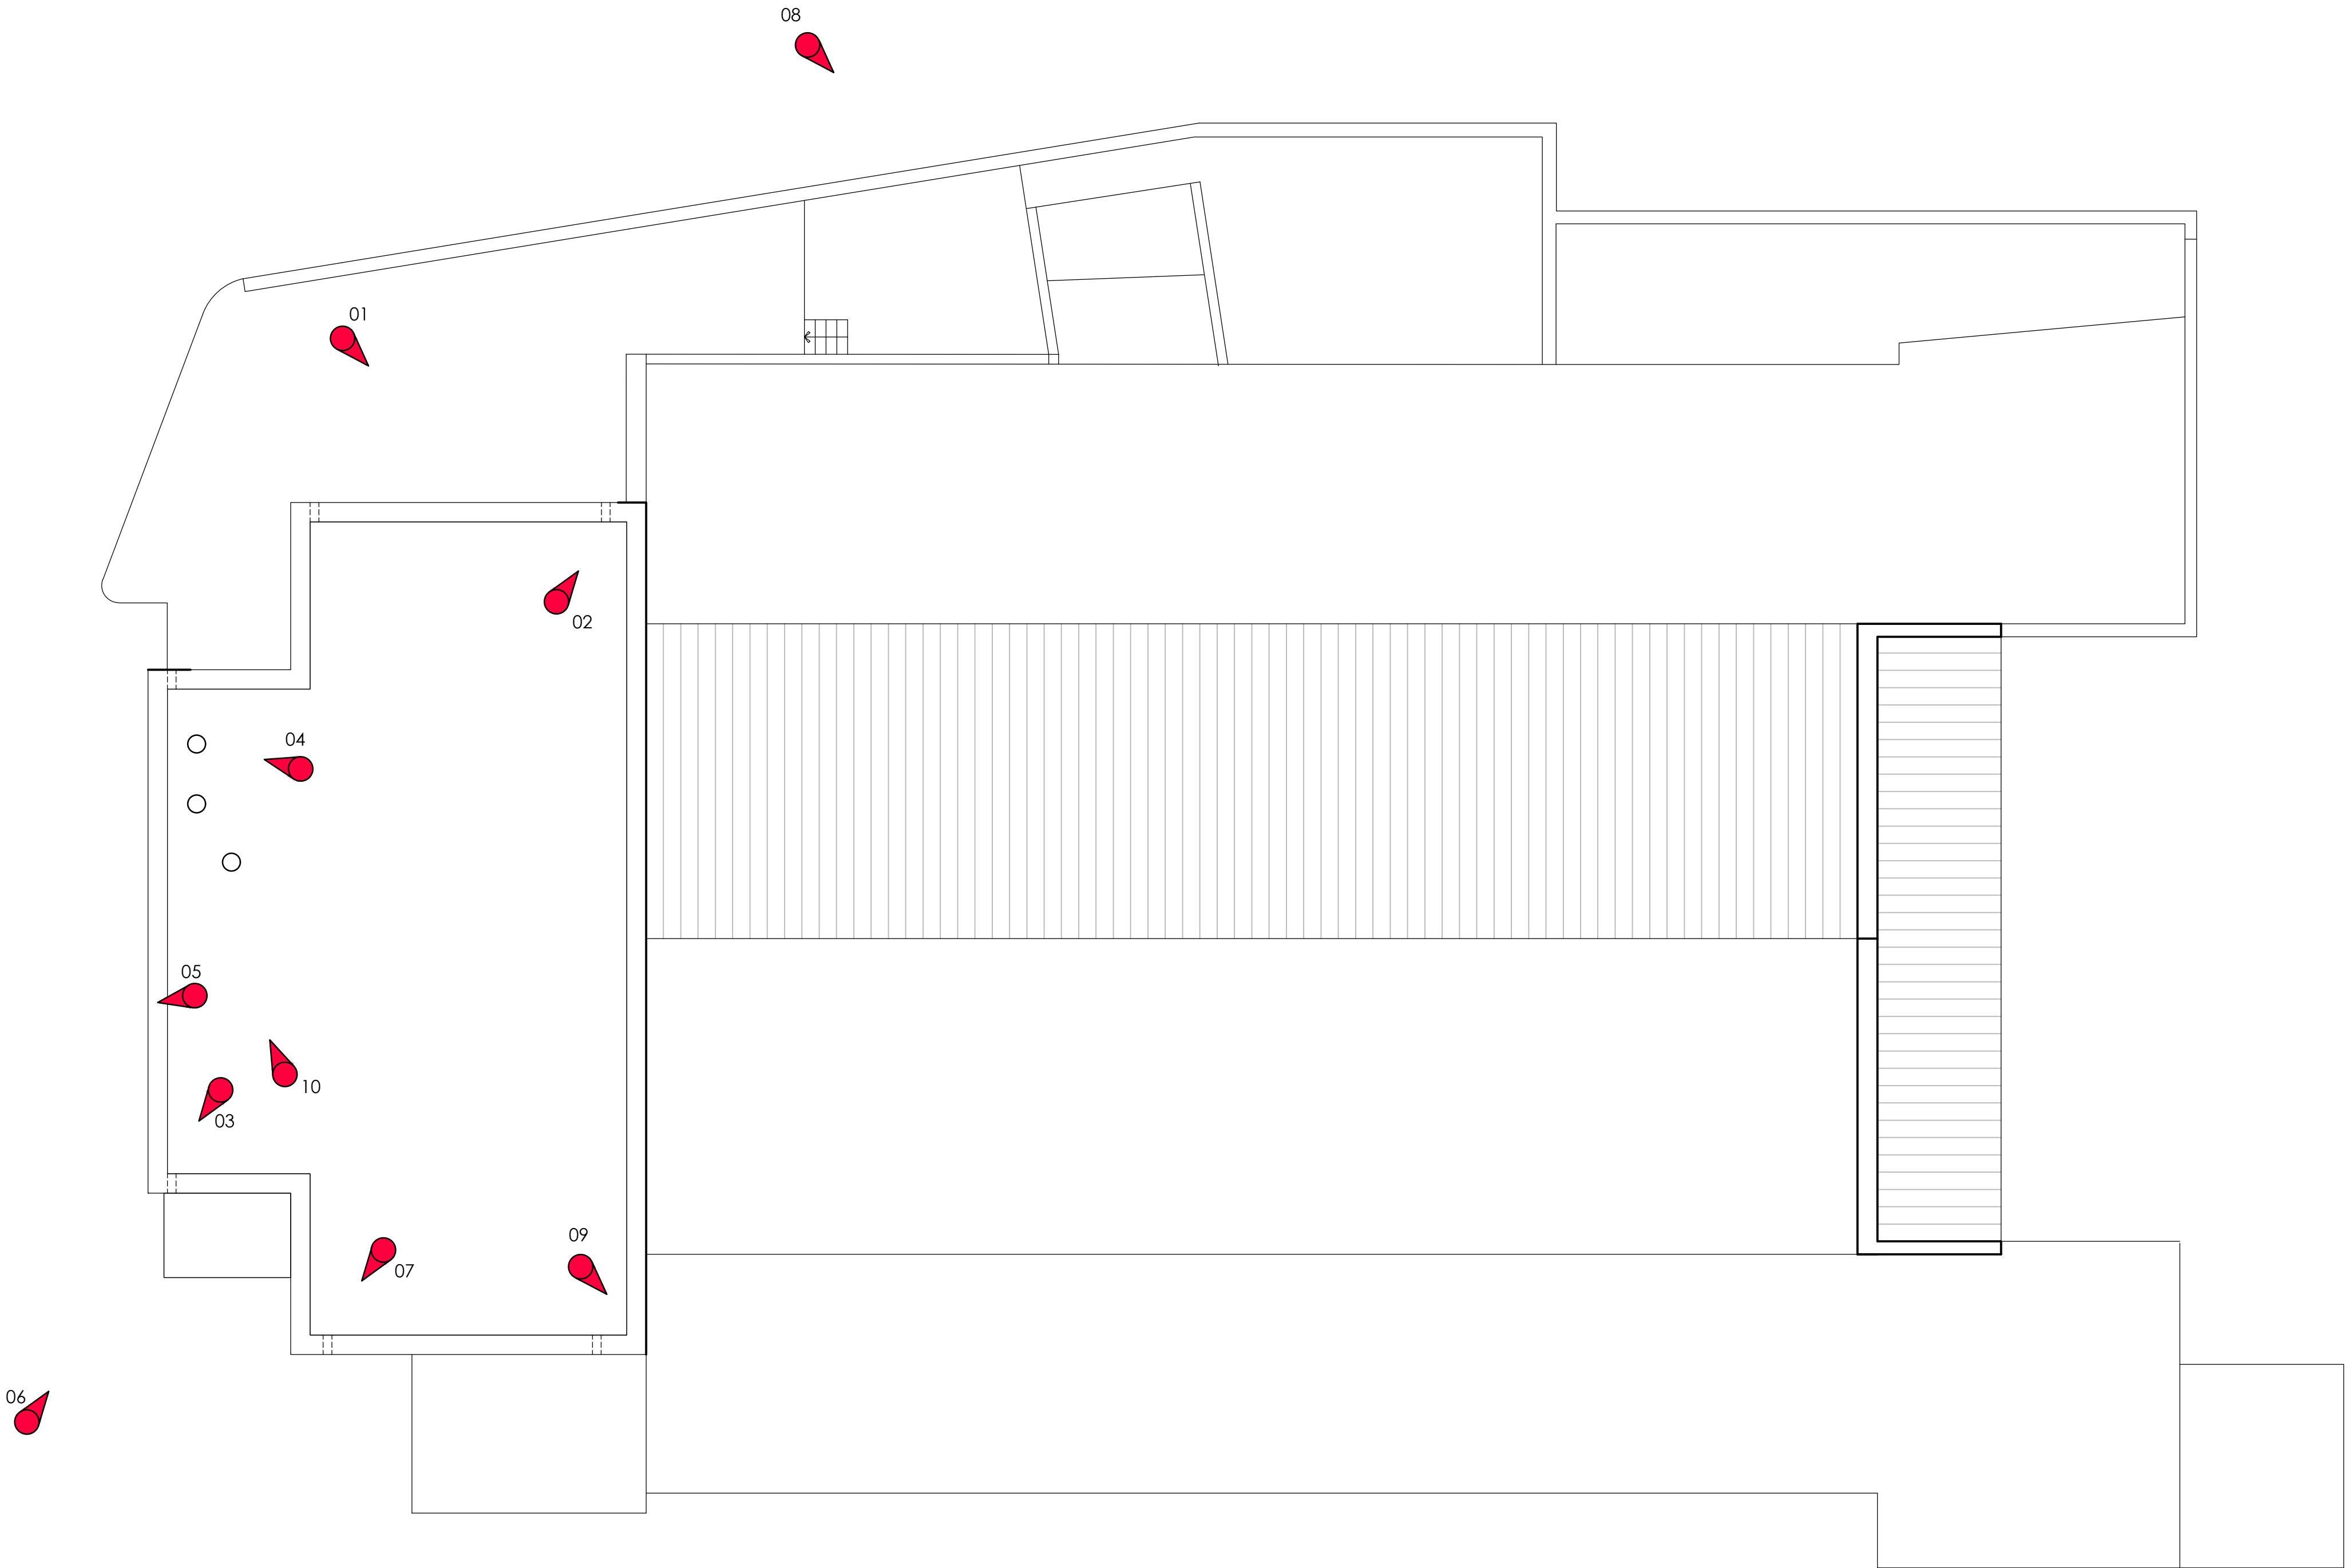

01



02



03



04



05



06



07



08



09



10

BOWER EDLESTON ARCHITECTS

SWEETBRIAR HALL, NANTWICH, CHESHIRE CW5 5RW
TELEPHONE: 01270 624129 FACSIMILE: 01270 627684
E M A I L : A D M I N @ B O W E R - E D L E S T O N . C O M
W E B S I T E : W W W . B O W E R - E D L E S T O N . C O M

PROJECT
NANTWICH CIVIC HALL ROOF REPAIR

TITLE
ROOF PLAN
WITH PHOTOGRAPHS

SCALE	1:50@A1	DRAWN BY	CAT
DATE	JULY 2021	STAGE	
DRG.No	7119 01	REVISION	