
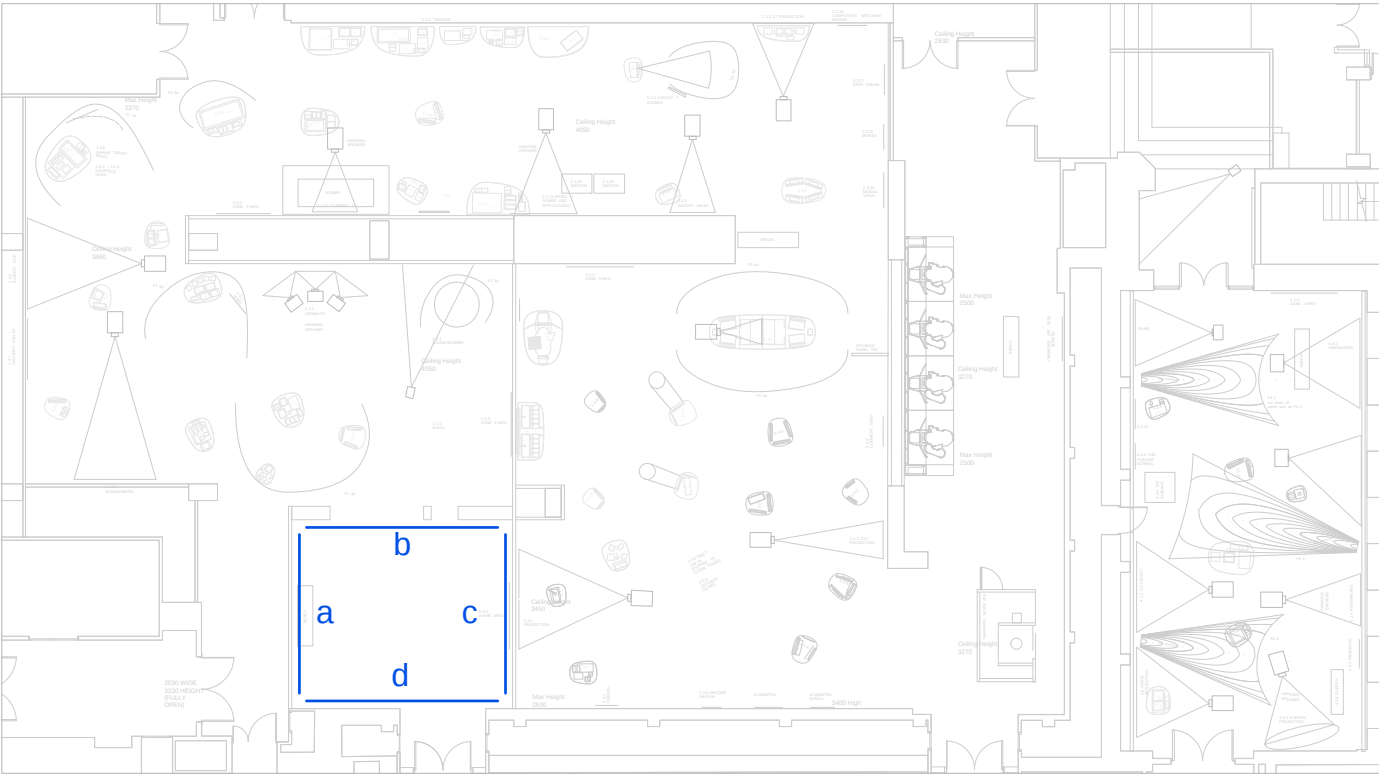
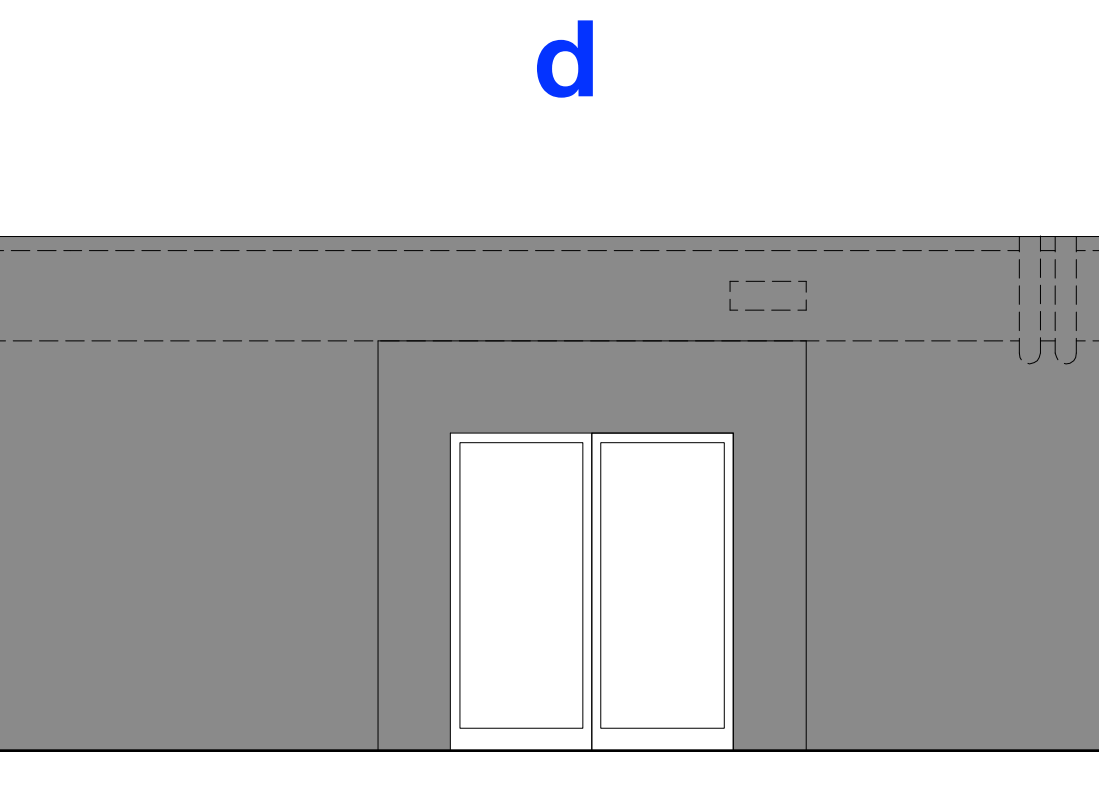





Revision	Details	Name and Date	
Address / Scheme World Museum Liverpool AI: More than Human			
Title	Power Requirements Plan from Tonkin Liu on 10/01/20		
Floor			
Drawing Number -1 / 01		Revision A	
Scale A2 1:100	Date 17/02/20	Drawn JSF	Status
NATIONAL MUSEUMS		LIVERPOOL	
national museums liverpool 127 dale street liverpool L2 2JH			

Introduction

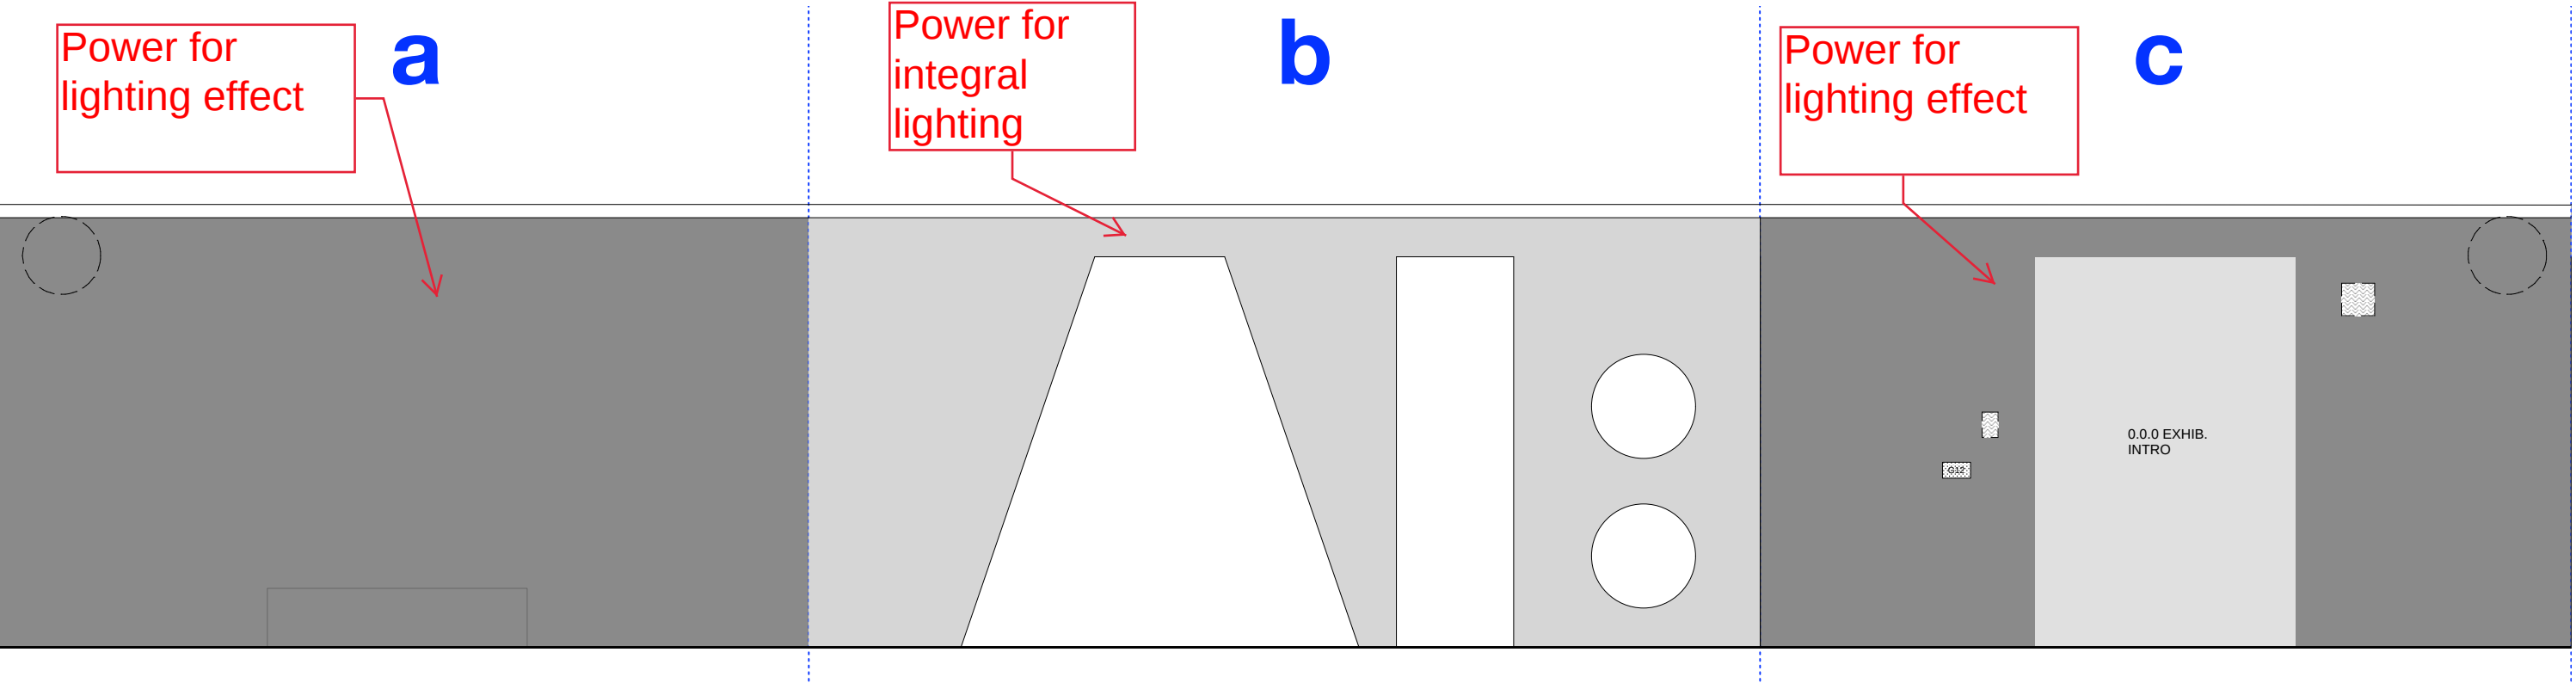




Wall Overview
1:250

zone 1

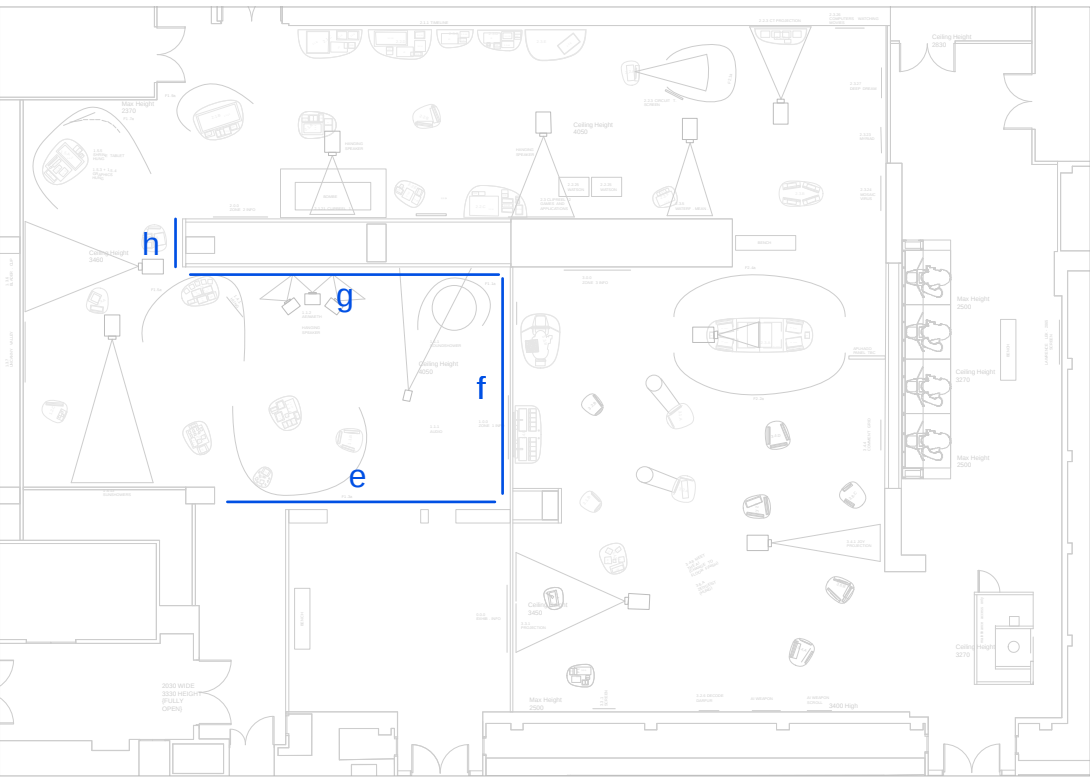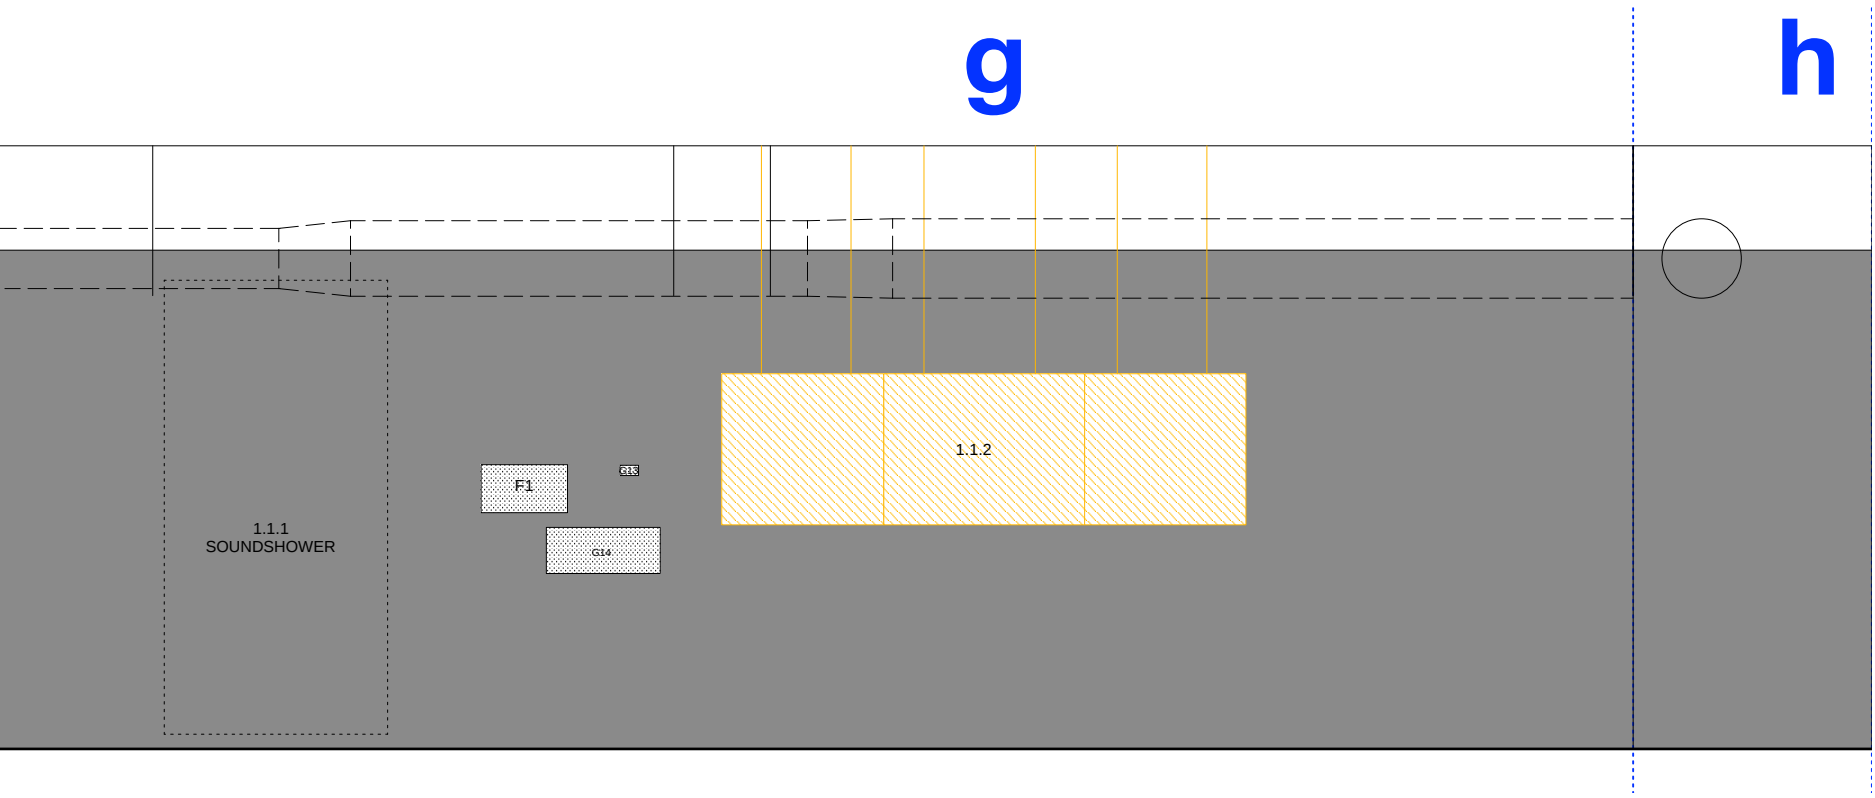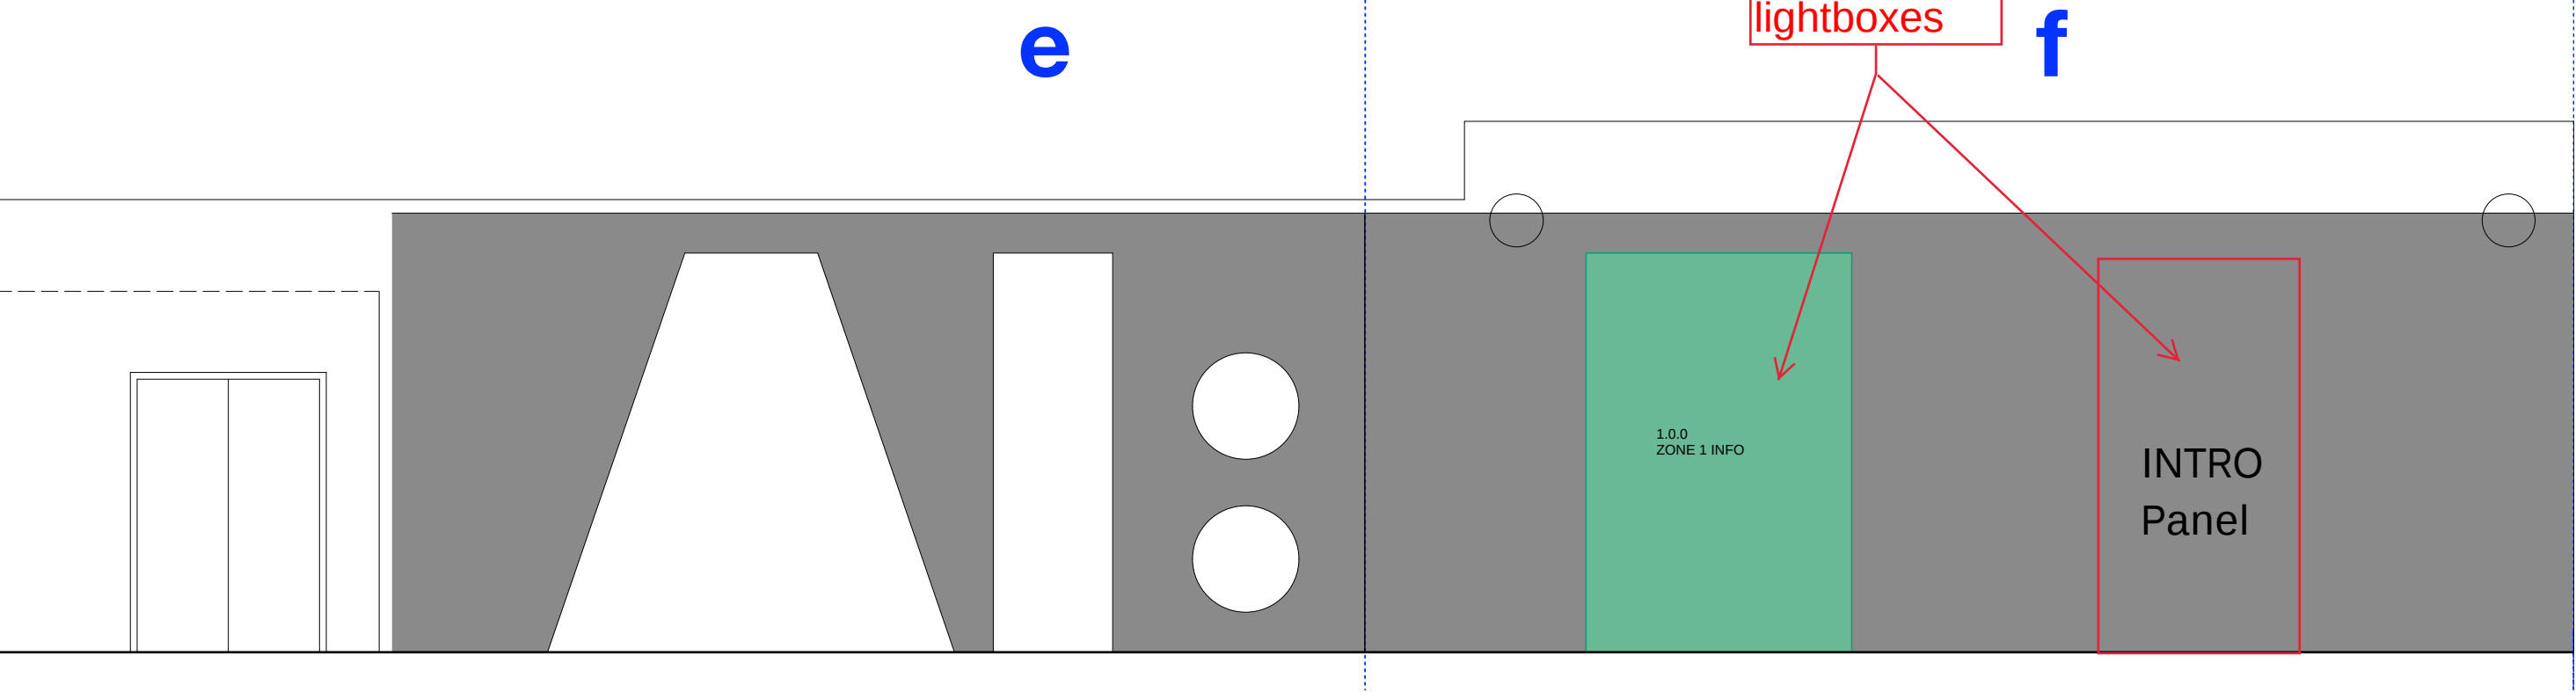



Wall Overview
1:250

zone 1

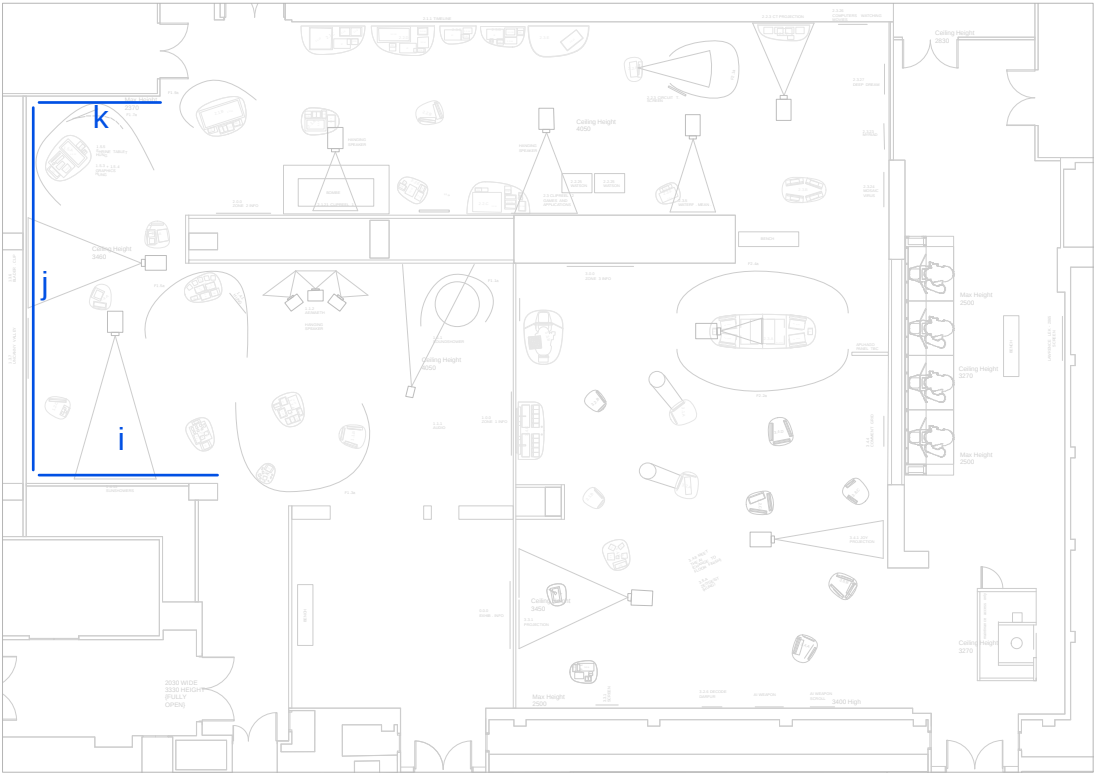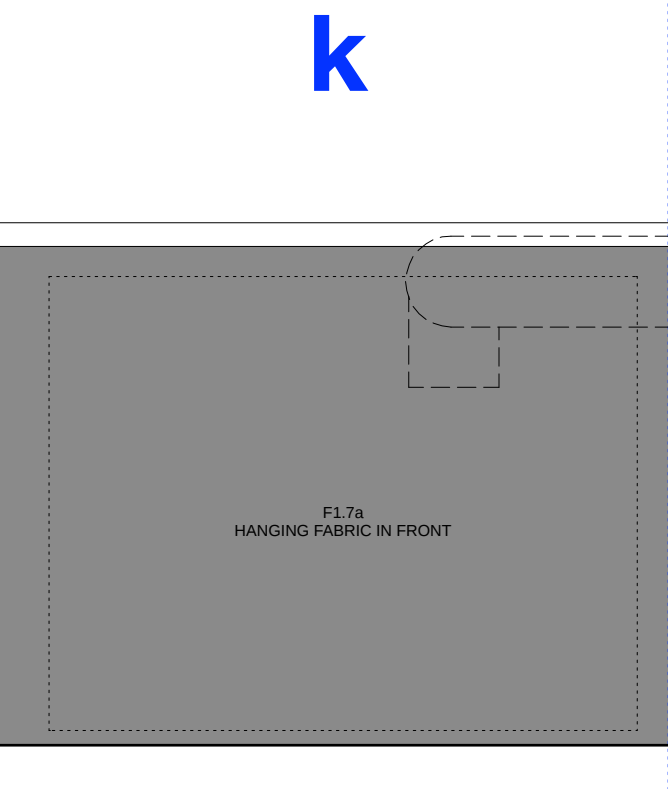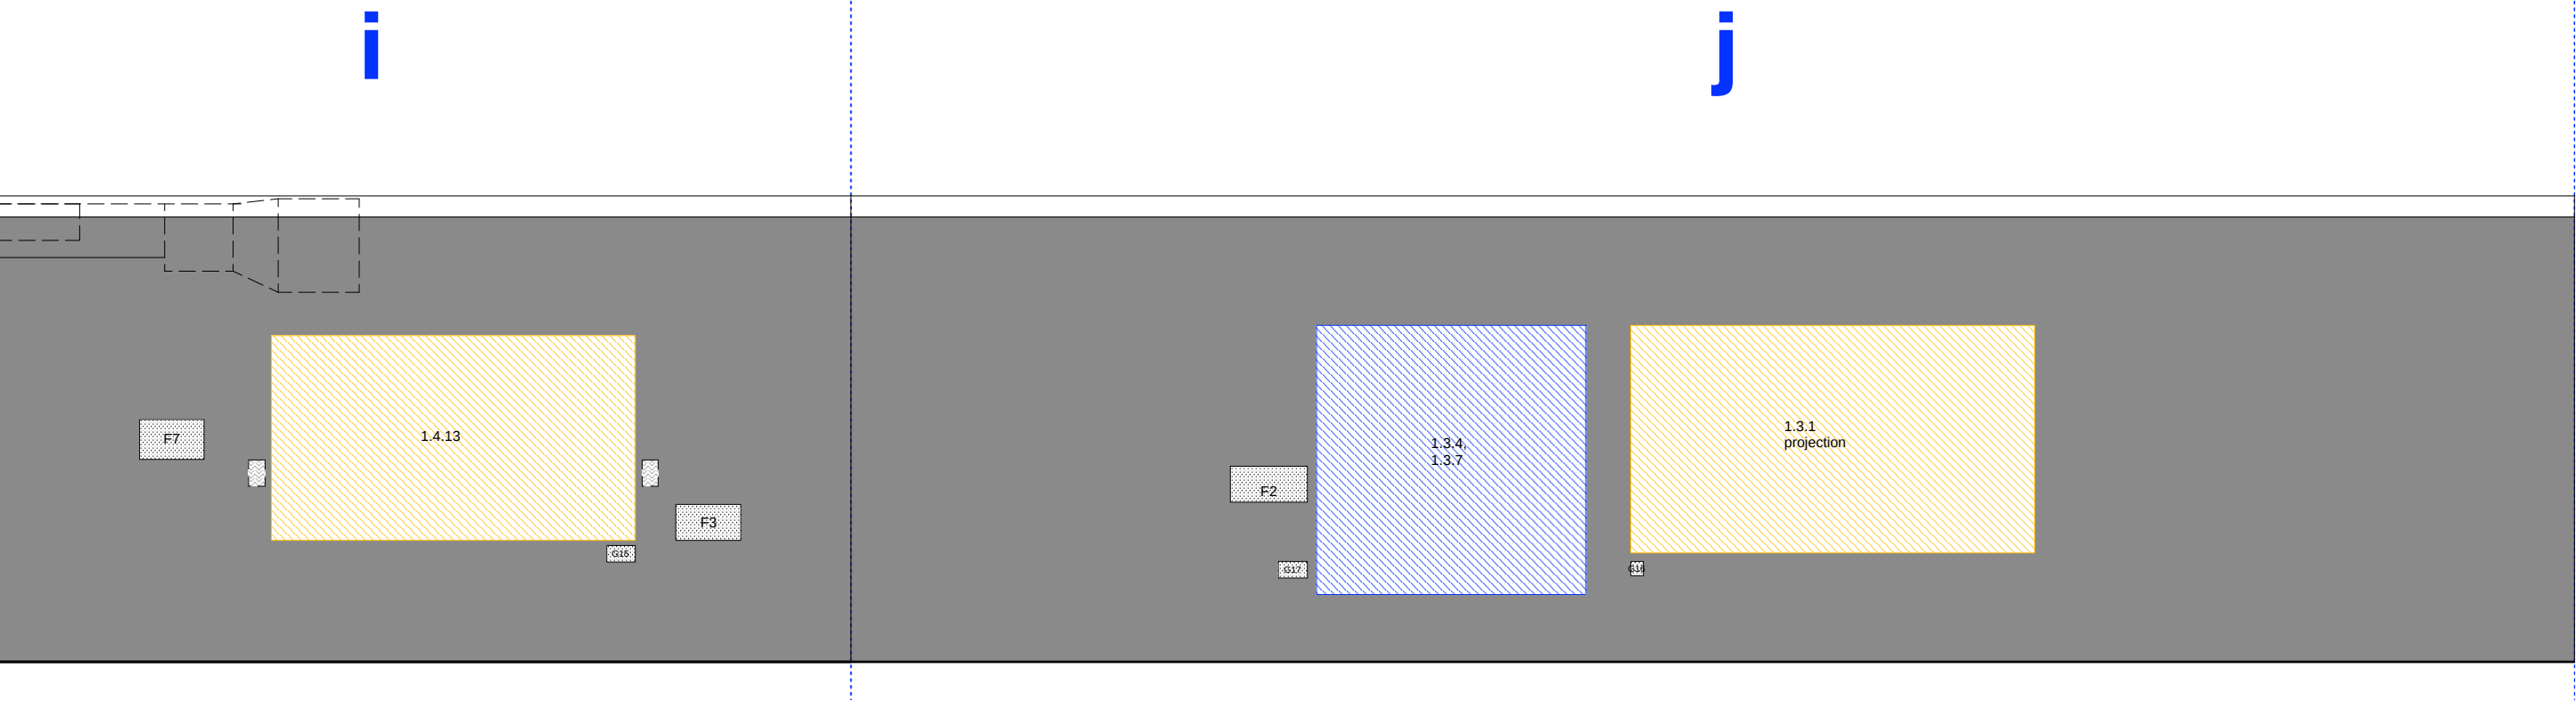



Wall Overview
1:250

zone 2

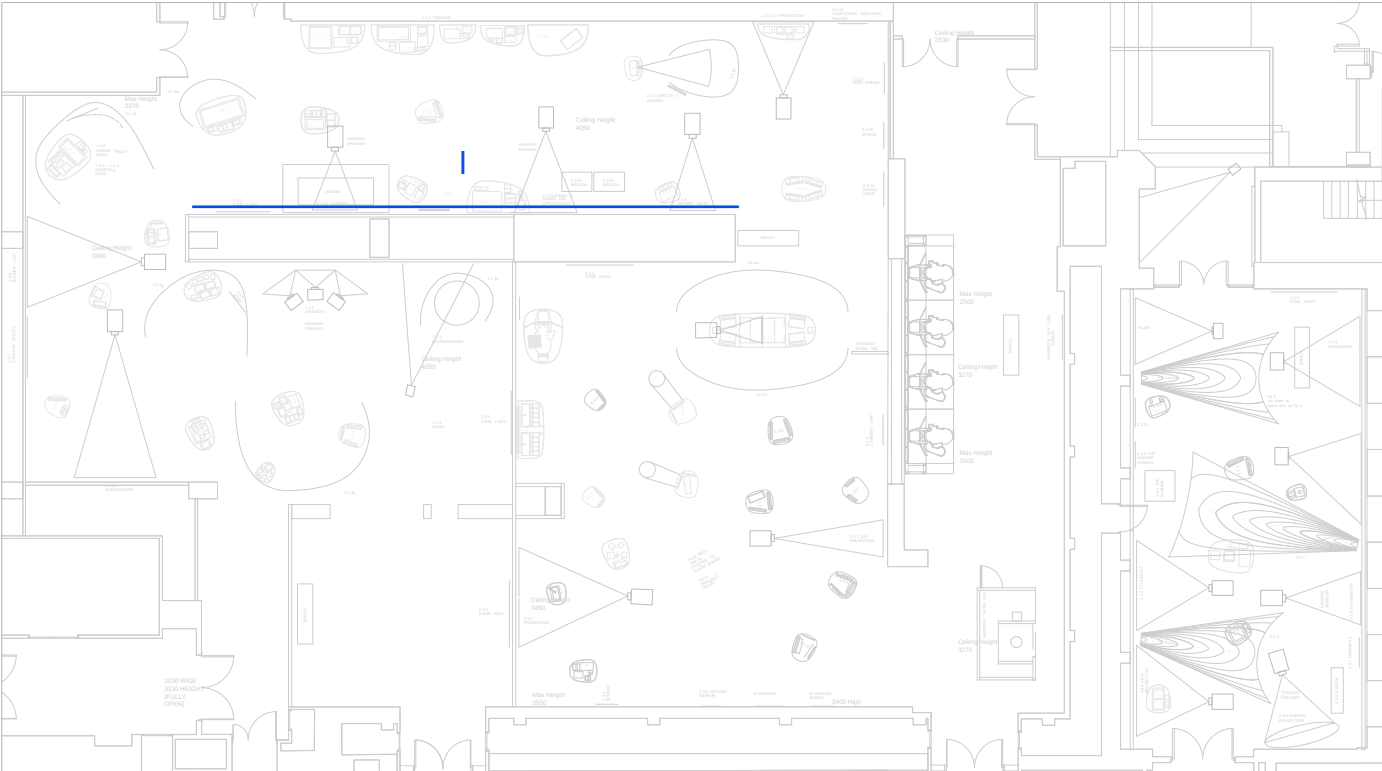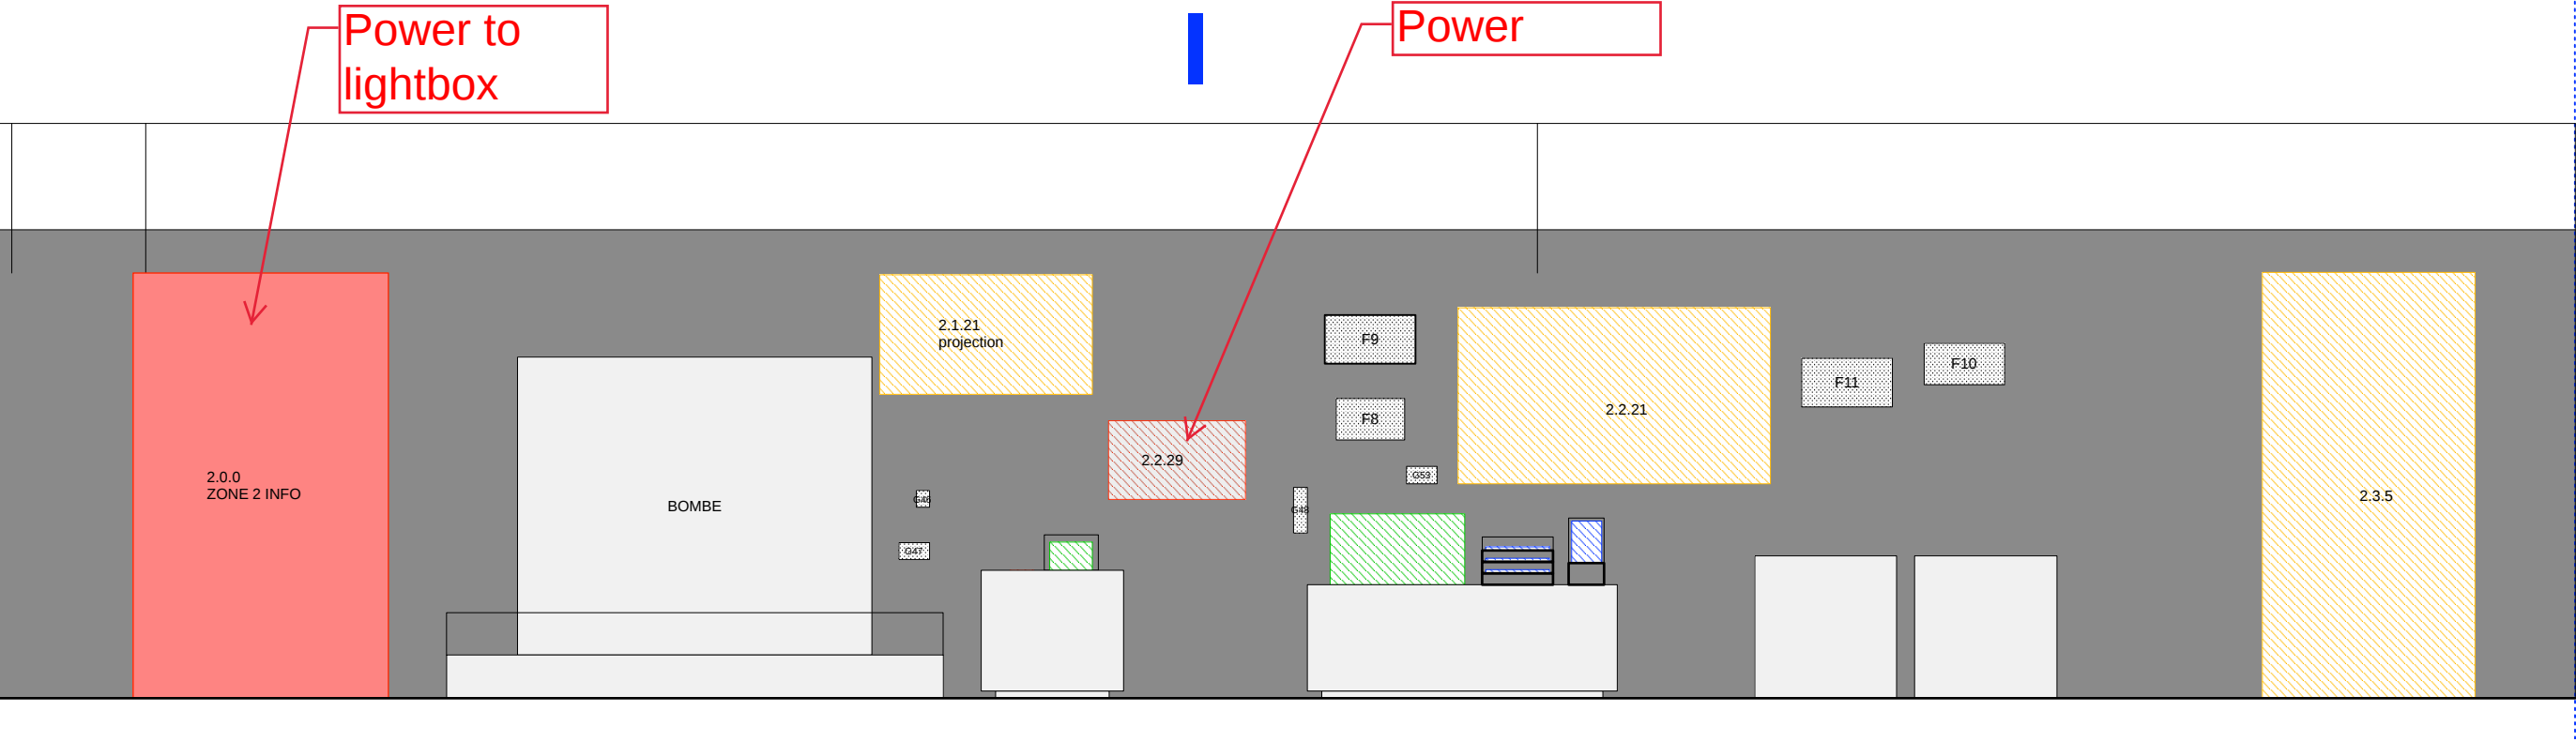


Wall Overview
1:250

m

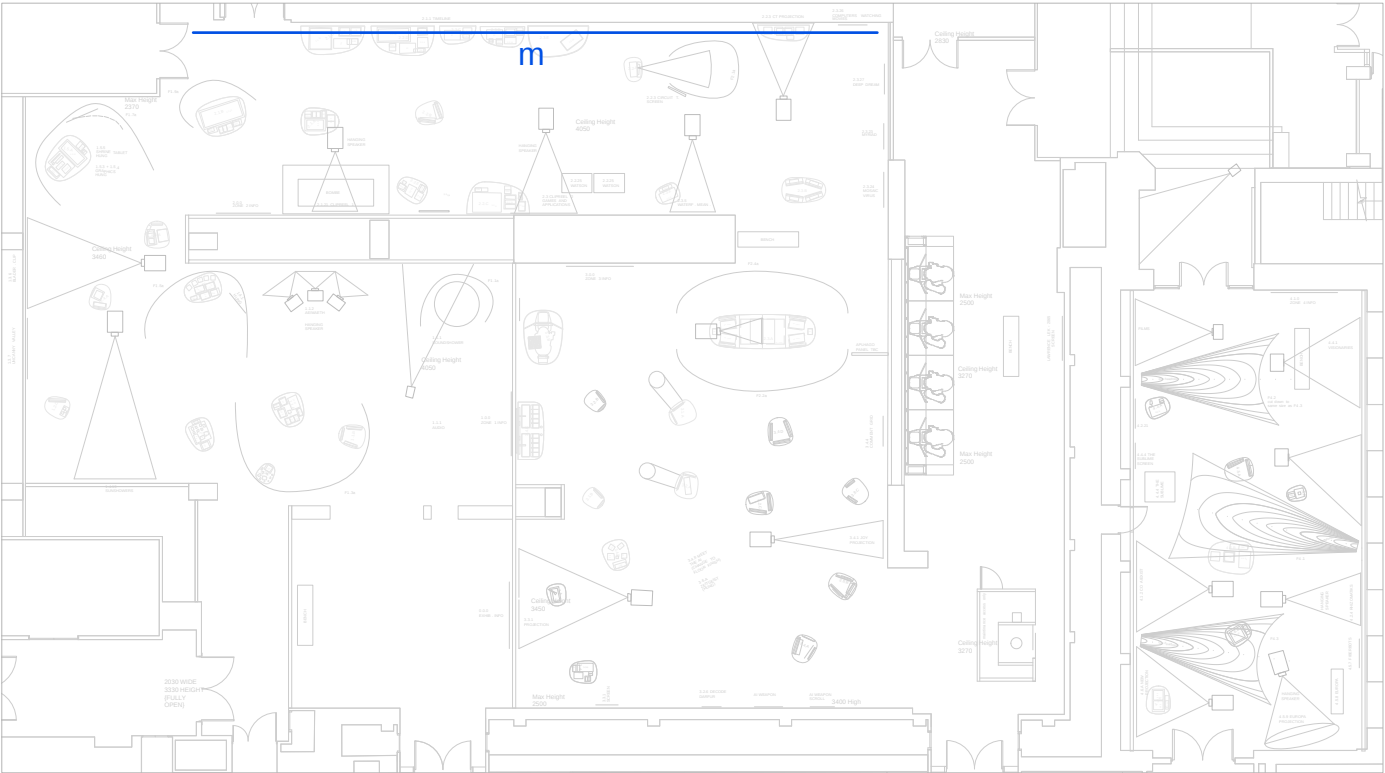
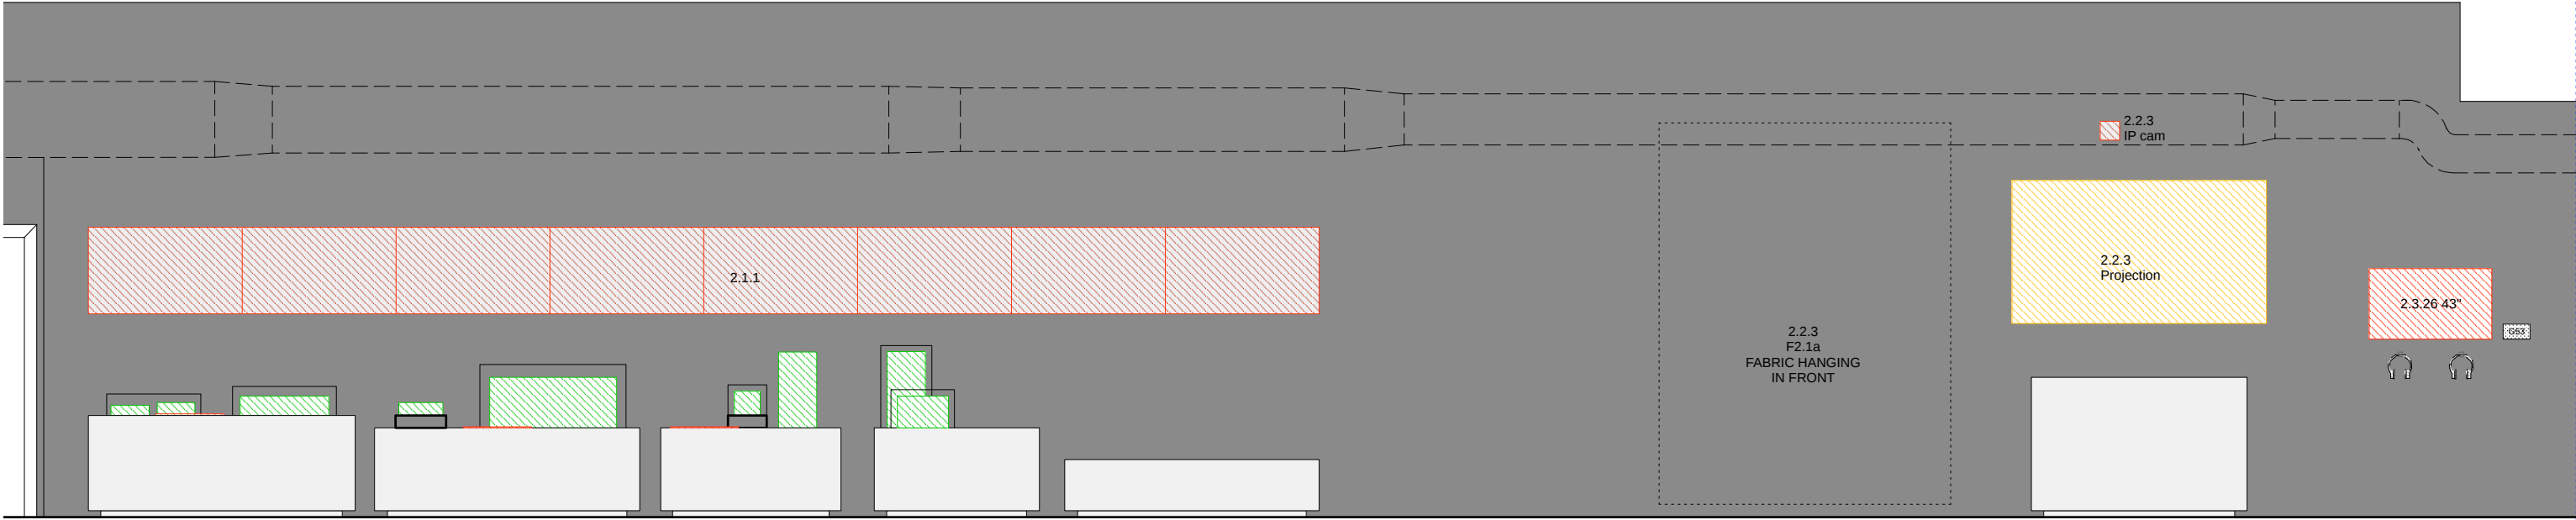


Wall Overview
1:250

zone 2

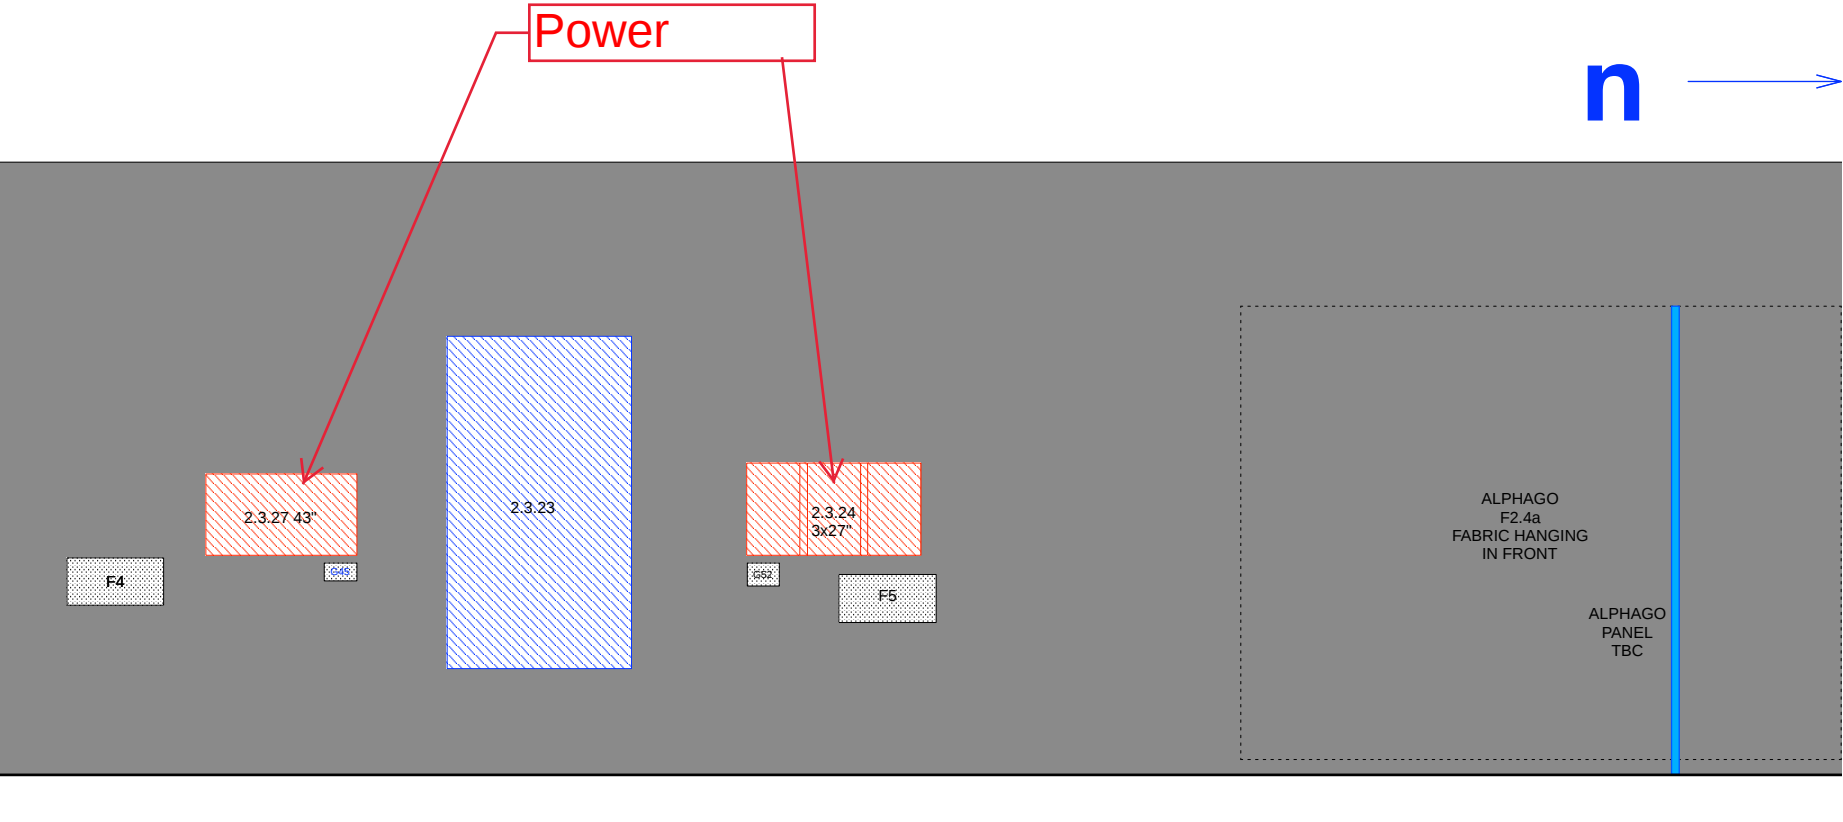

zone 3

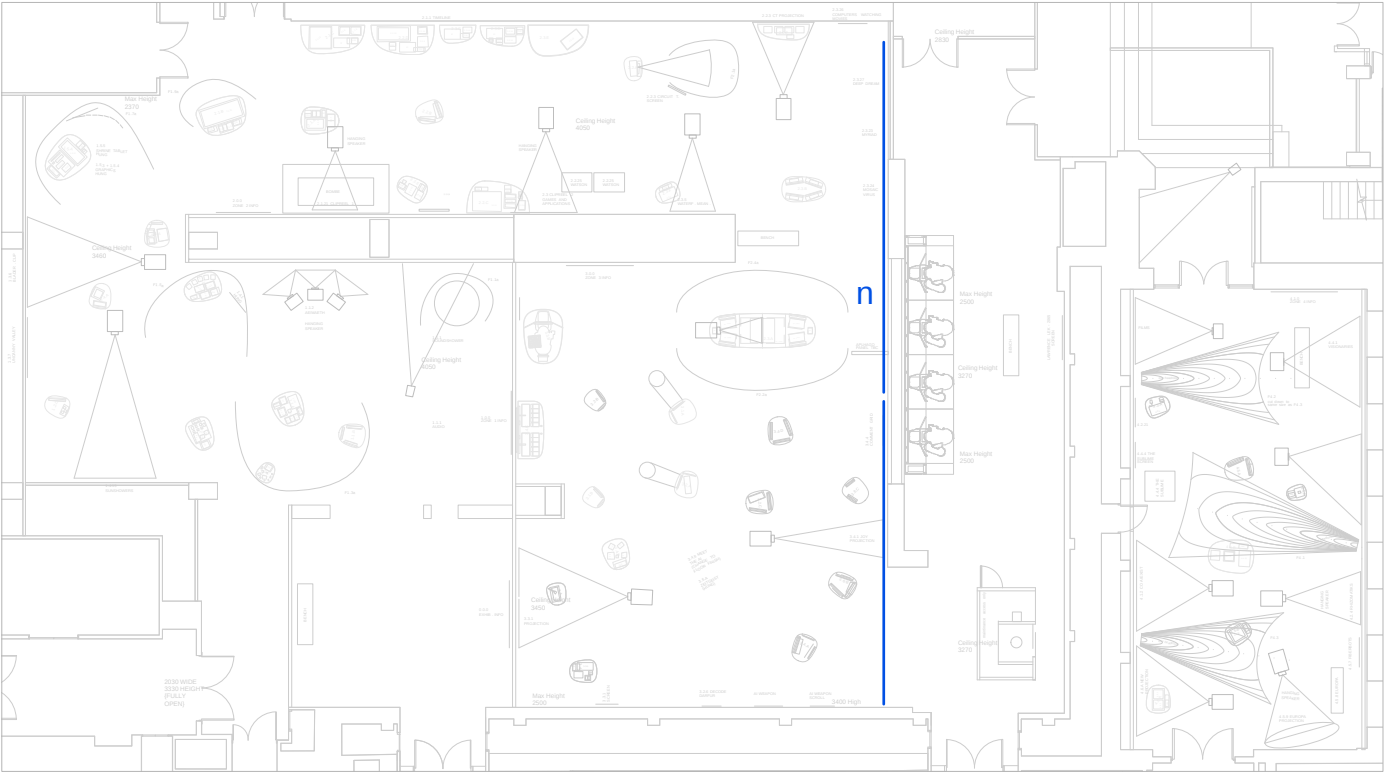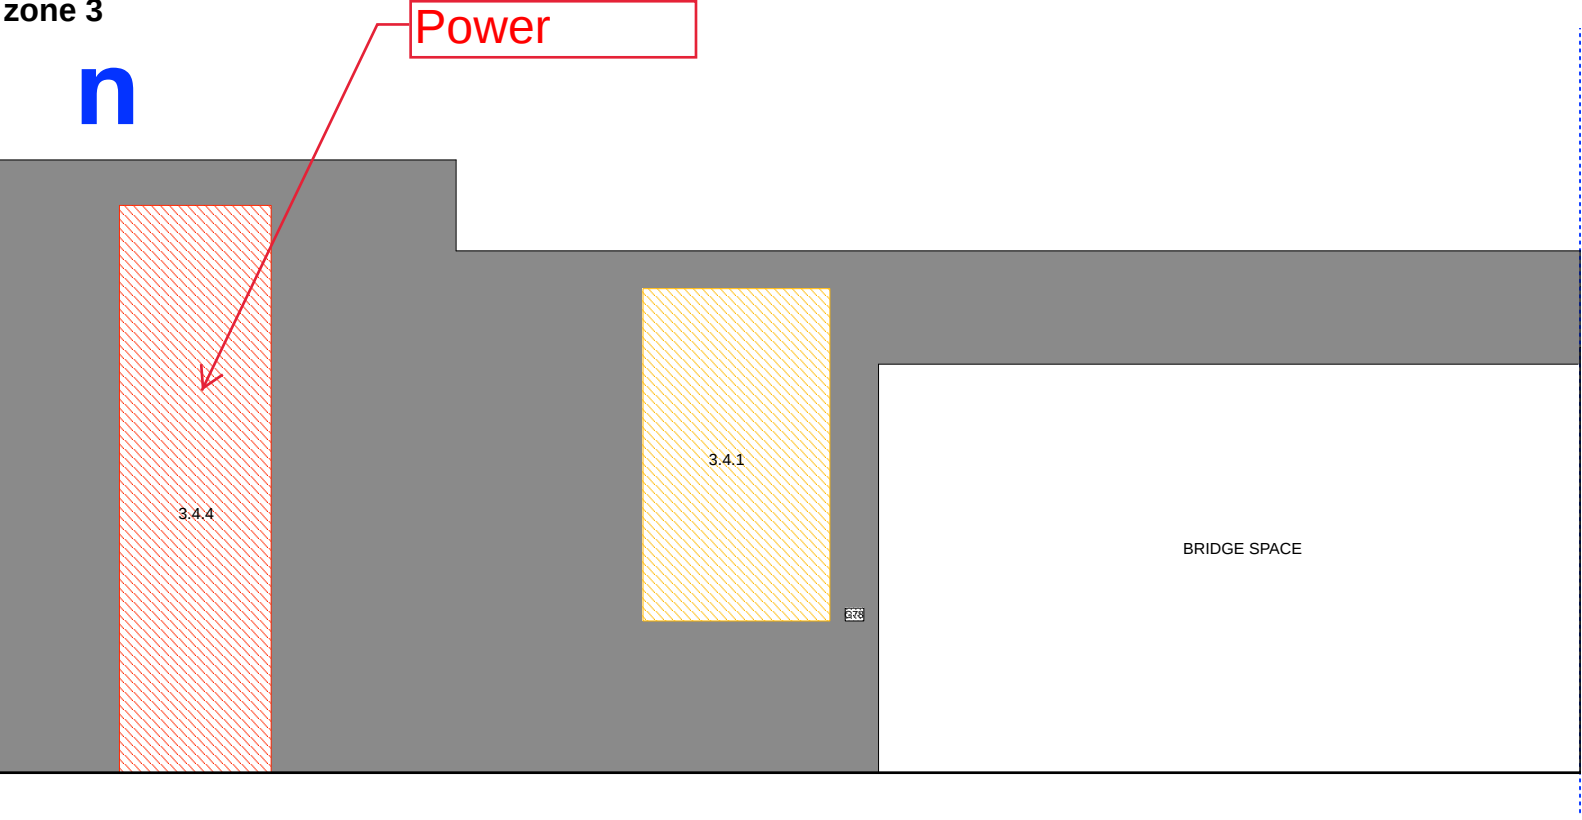

Wall Overview
1:250

revisions:
* - 10/01/20 design proposal

Content Key

- Planar
- Object
- Screen
- Projection
- Caption
- Audio

AV cabling

no : 545 408

title: Elevation Schedule


job: Ai: more than human NML

scale : 1:200 @ A3



Tonkin Liu Ltd, 5 Wilmington Square, London WC1X 0ES | 020 7837 6255 | www.tonkinliu.co.uk

tonkin liu

zone 3

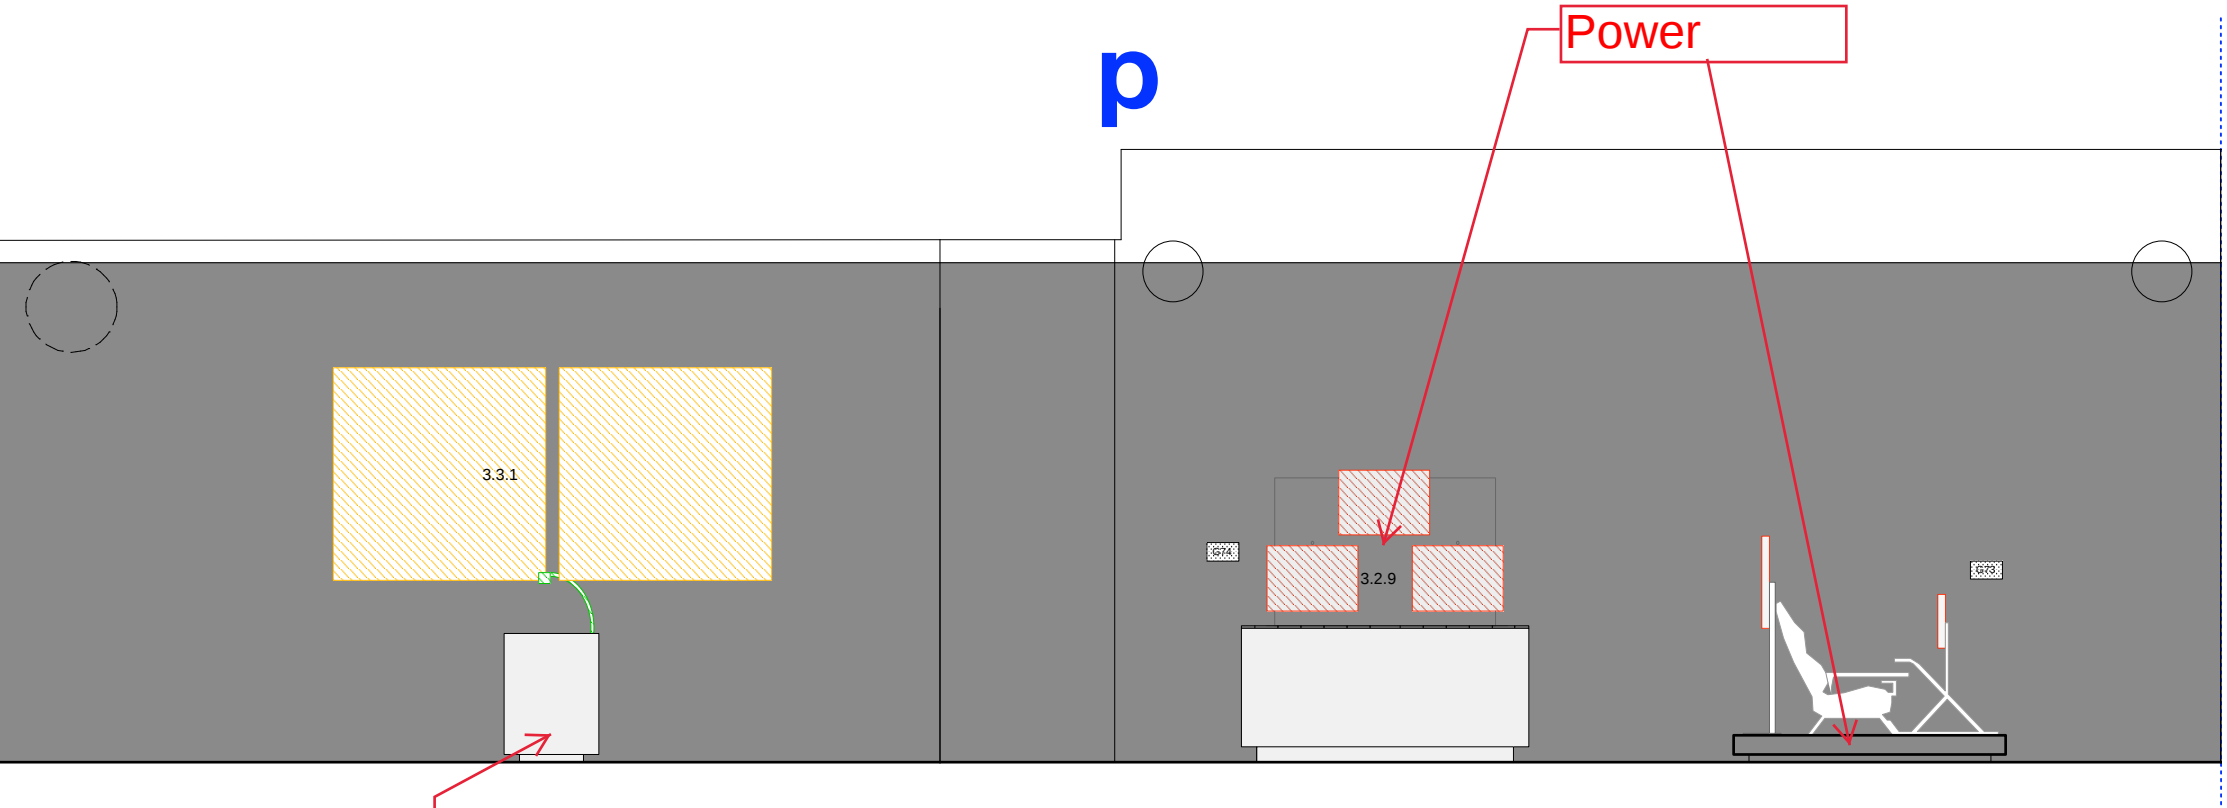

Power via
floor
protective
cover

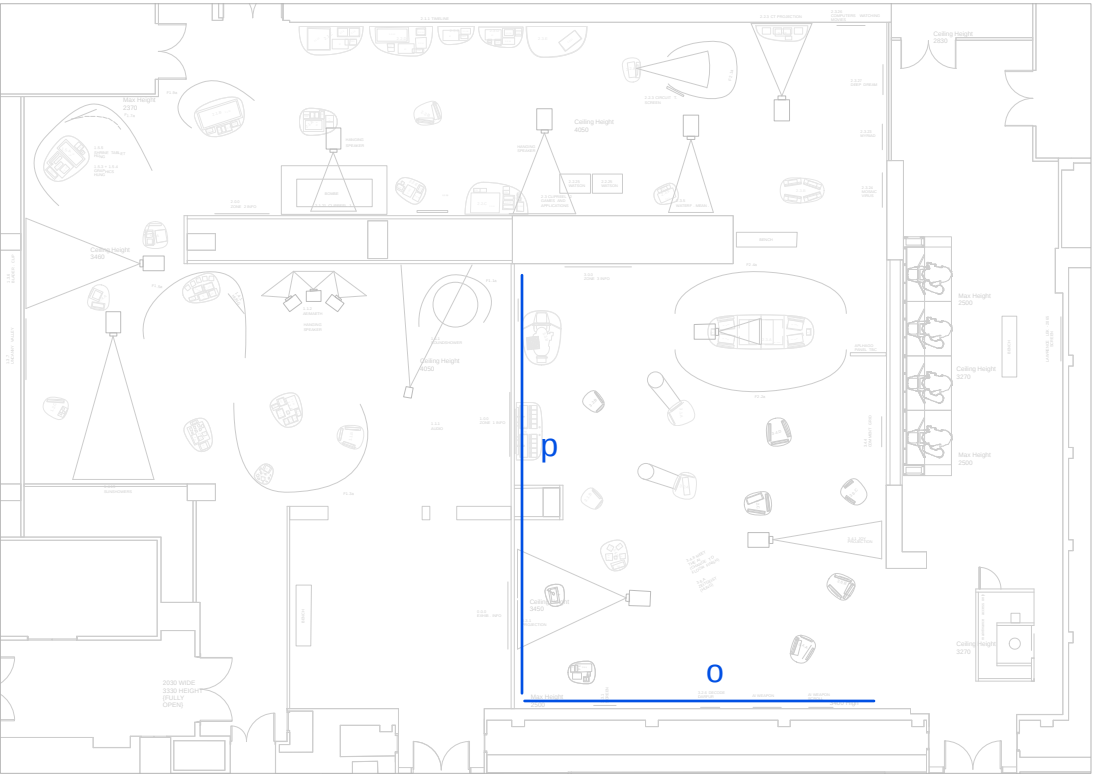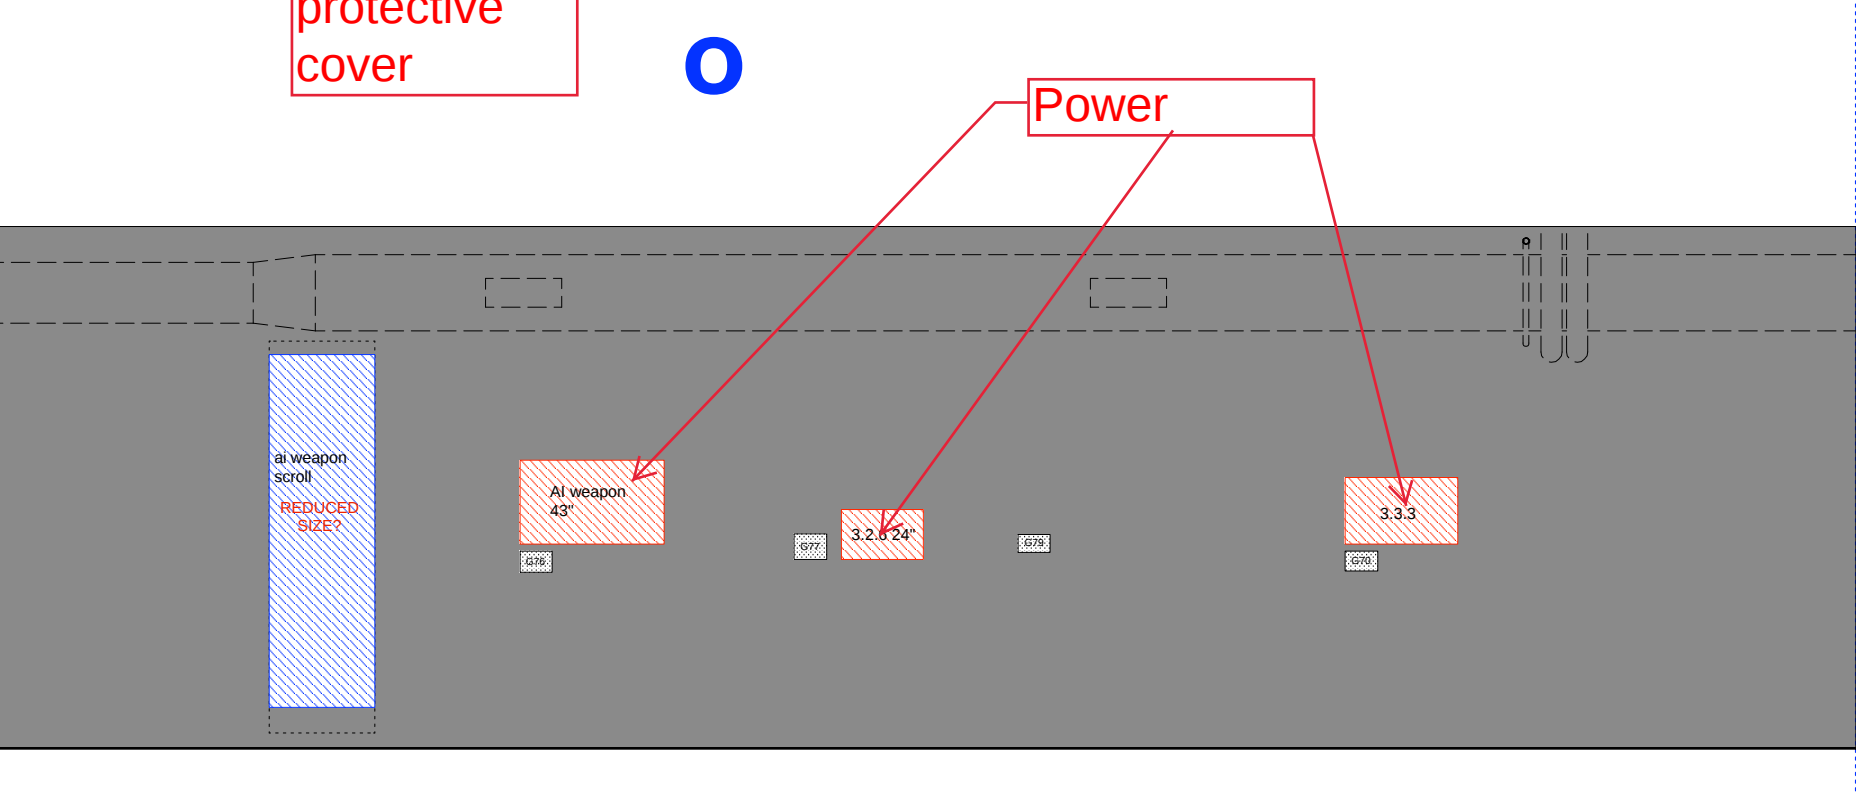

Wall Overview
1:250

revisions:
*- 10/01/20 design proposal

Content Key

- | | | |
|--------|------------|------------|
| Planar | Projection | AV cabling |
| Object | Caption | |
| Screen | Audio | |

no : 545 409



title: Elevation Schedule

job: Ai: more than human NML

scale : 1:200 @ A3




Tonkin Liu Ltd, 5 Wilmington Square, London WC1X 0ES | 020 7837 6255 | www.tonkinliu.co.uk

tonkin liu

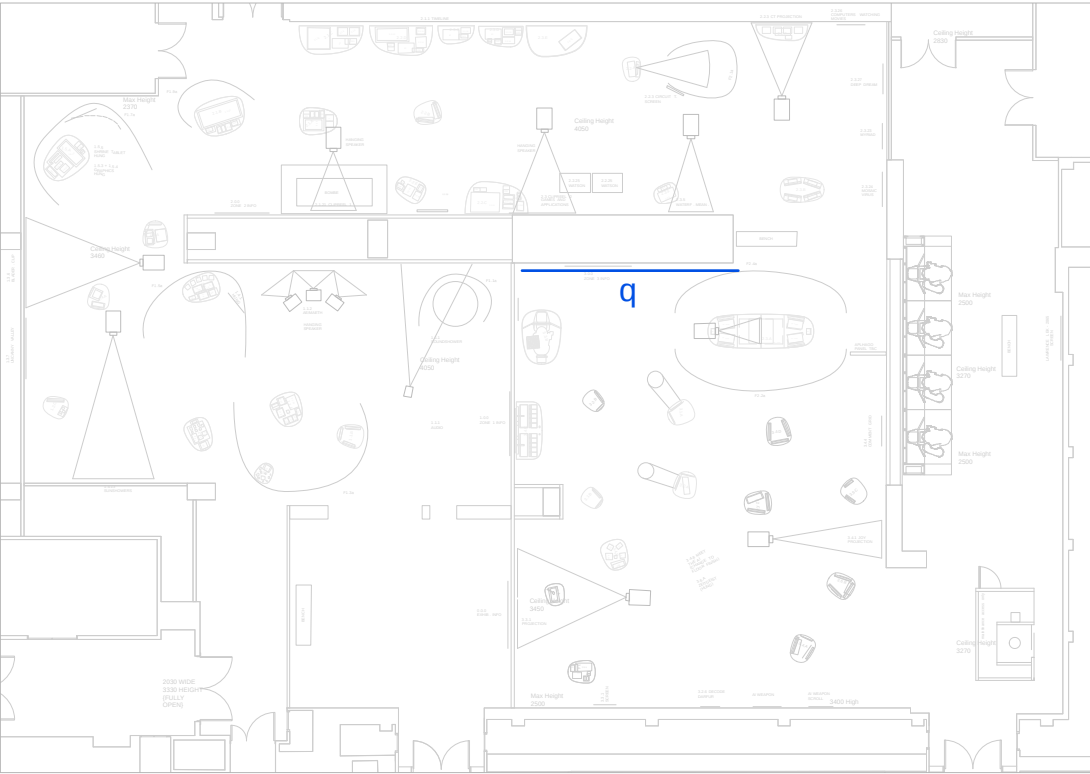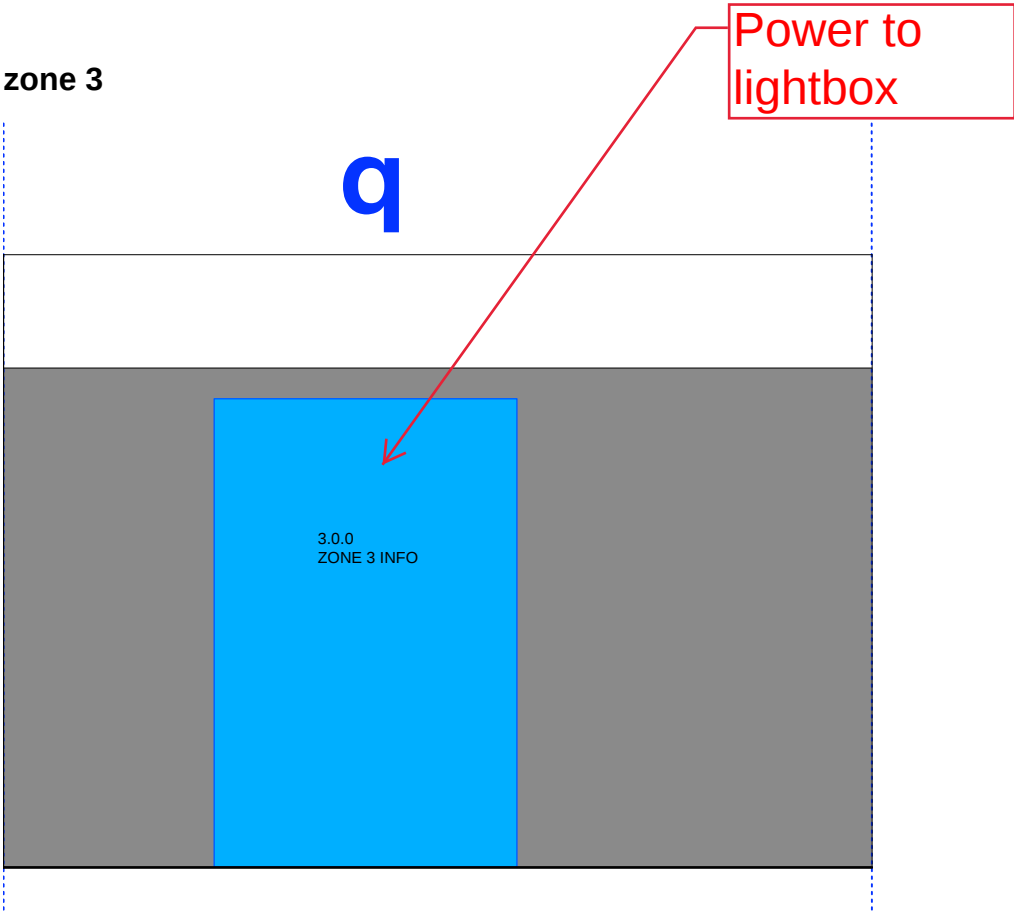

Wall Overview
1:250

bridge space

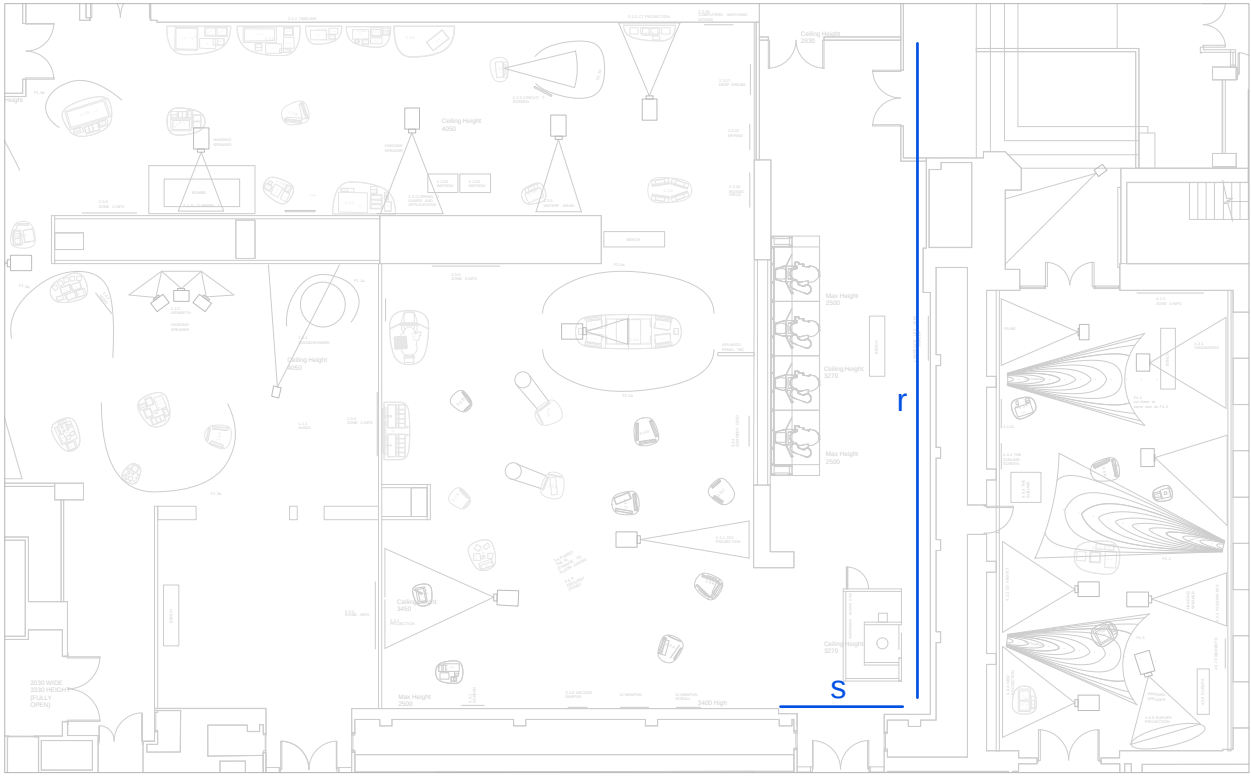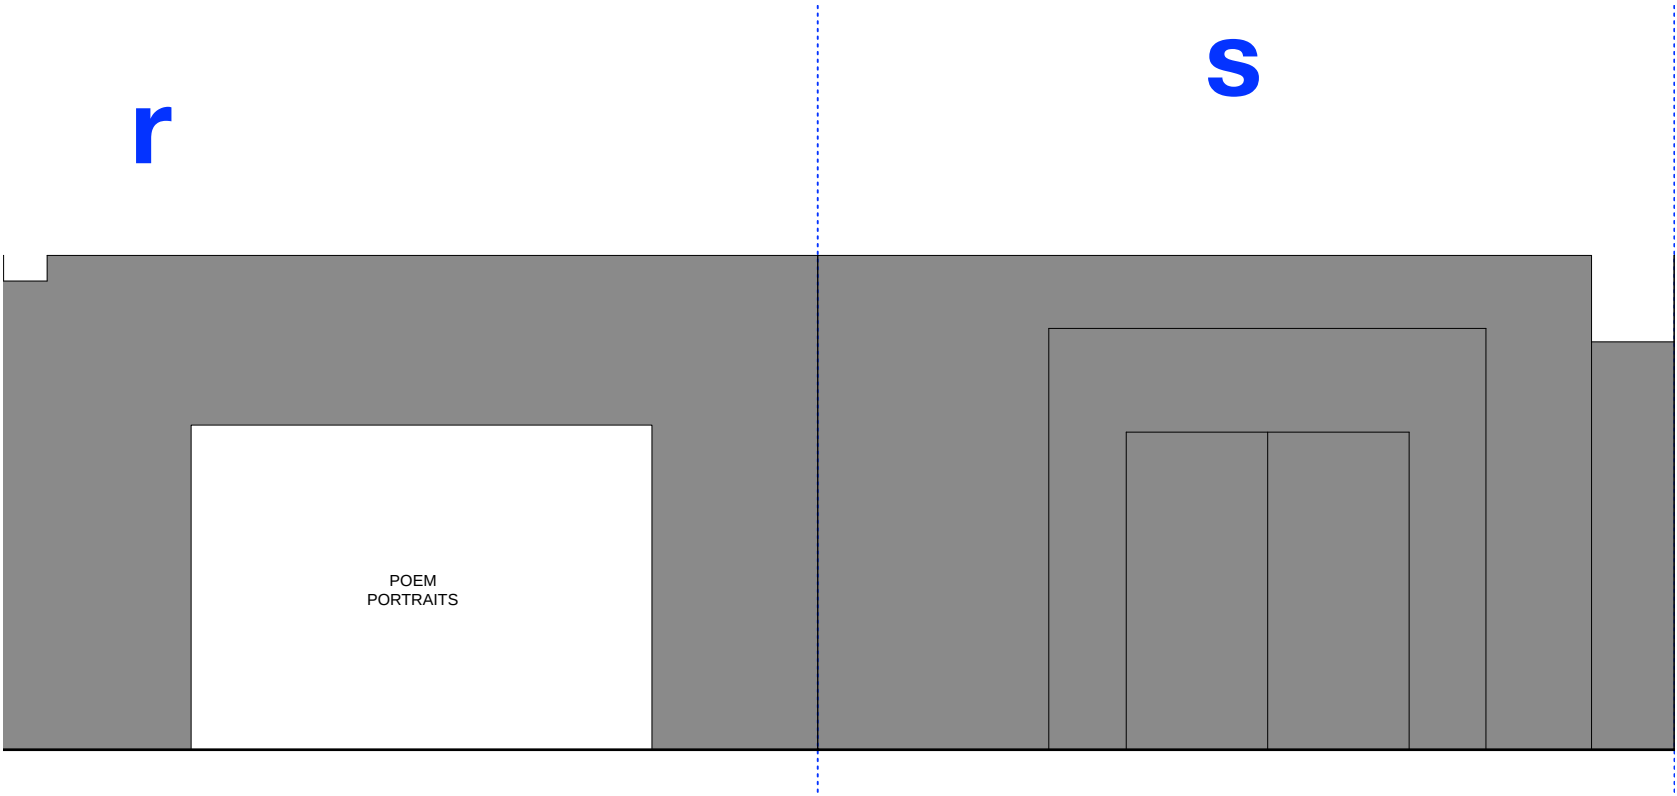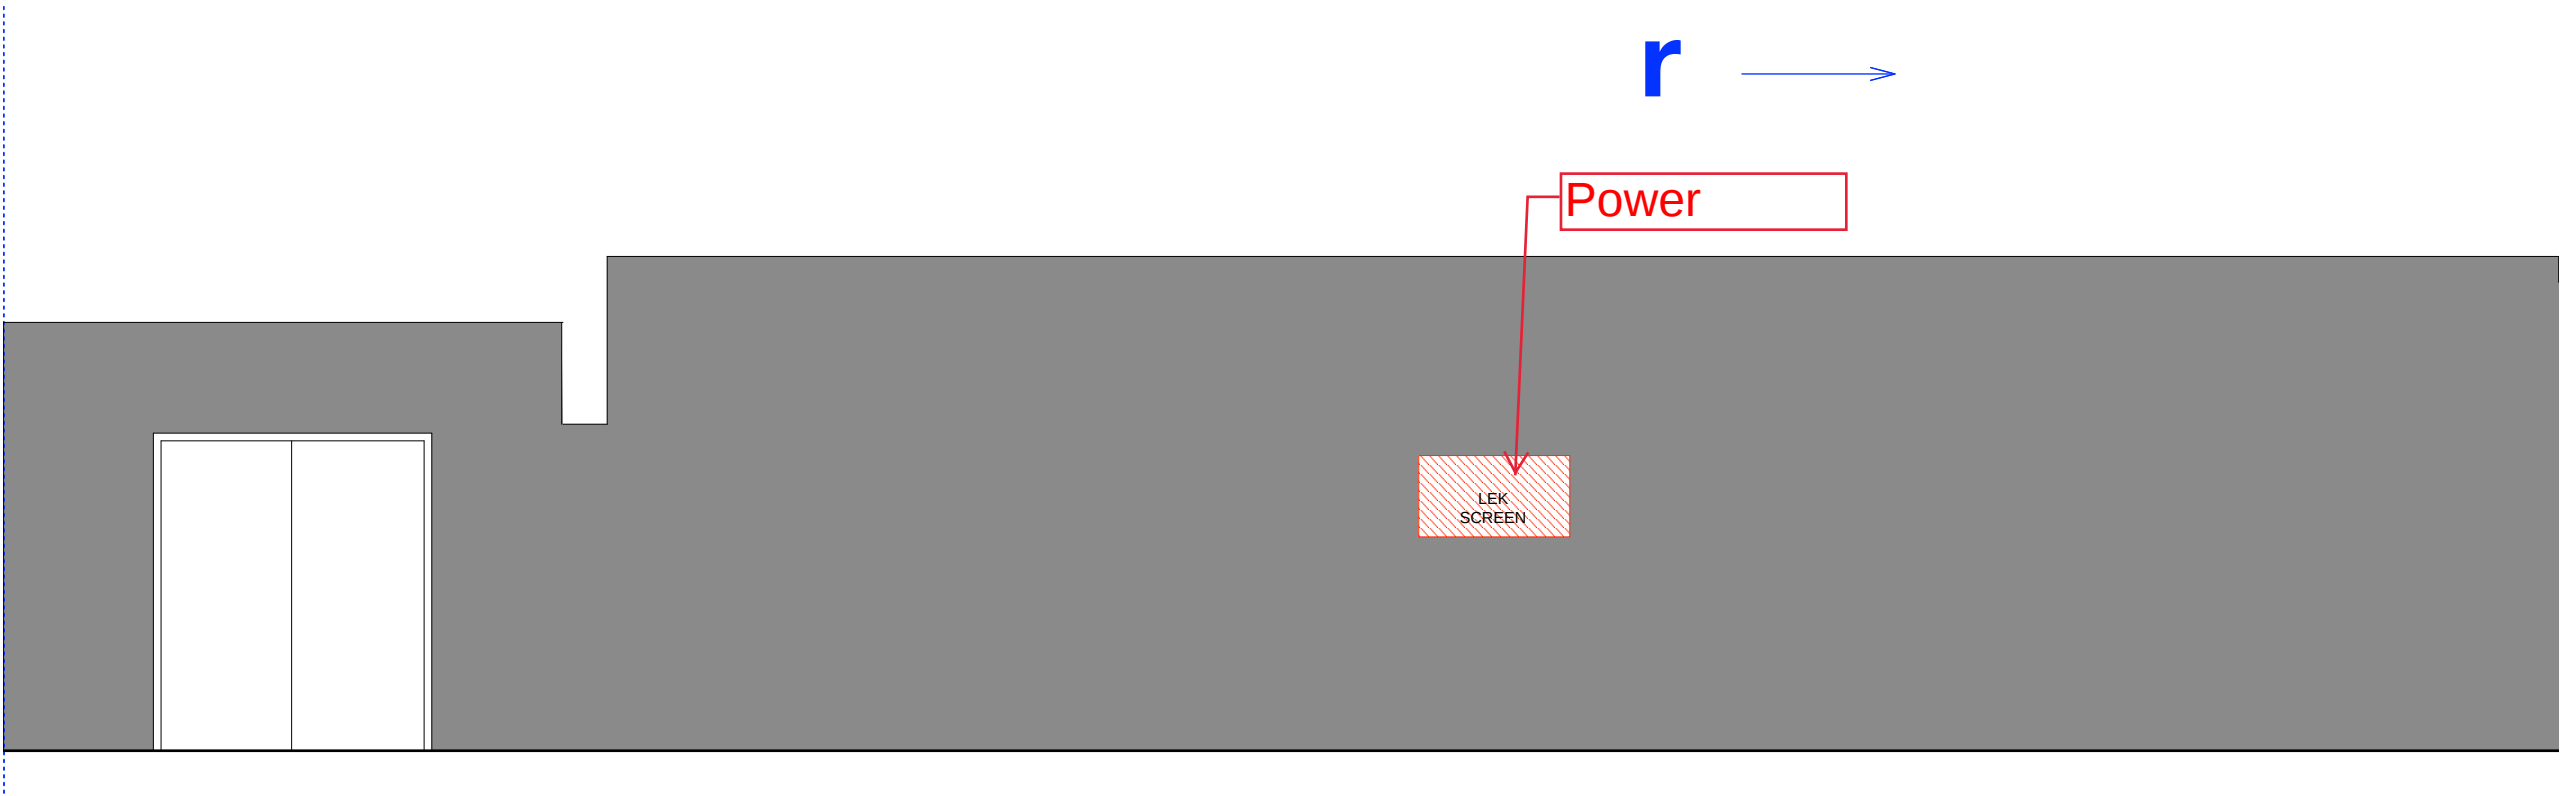

Wall Overview
1:250

revisions:
* - 10/01/20 design proposal

Content Key

- | | |
|--------|------------|
| Planar | Projection |
| Object | Caption |
| Screen | Audio |

AV cabling

no : 545 411

title: Elevation Schedule




job: Ai: more than human NML

scale : 1:200 @ A3

Tonkin Liu Ltd, 5 Wilmington Square, London WC1X 0ES | 020 7837 6255 | www.tonkinliu.co.uk

tonkin liu

bridge space

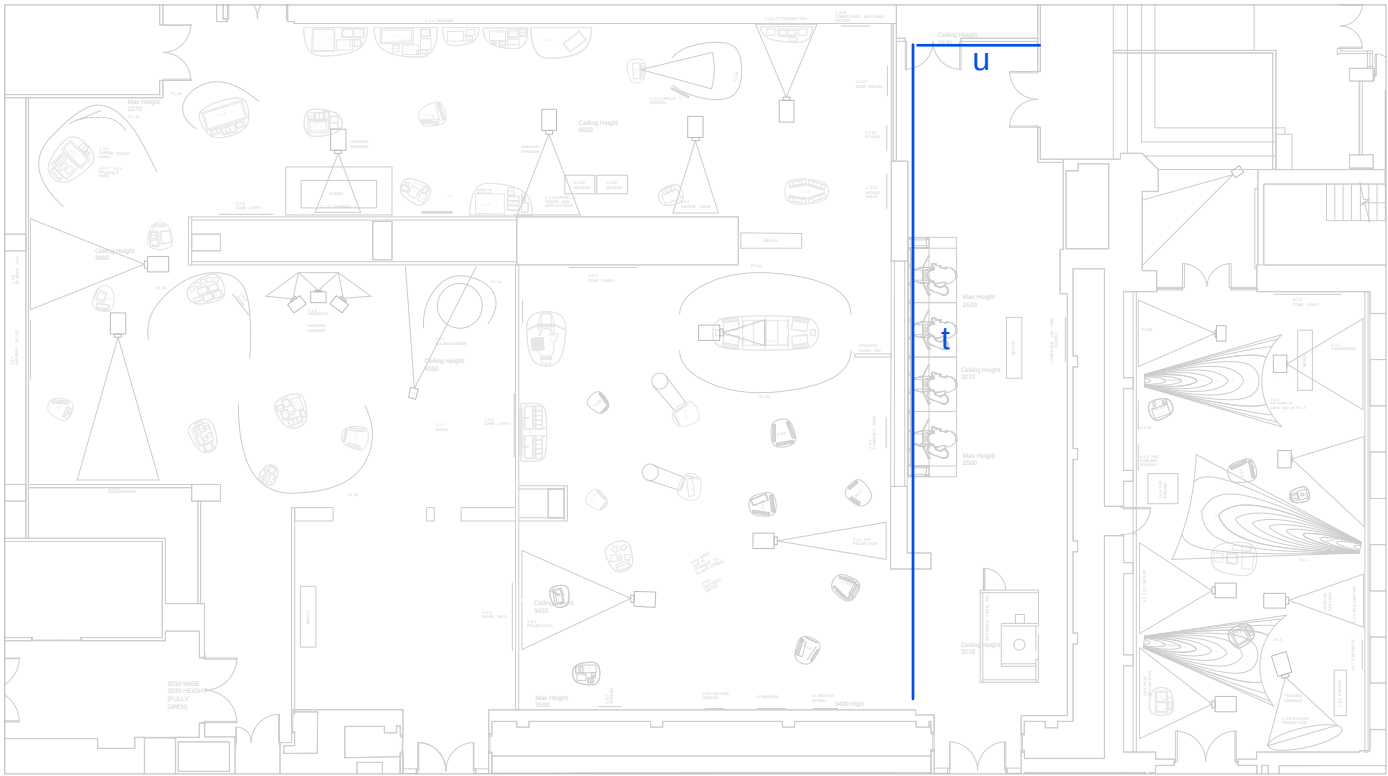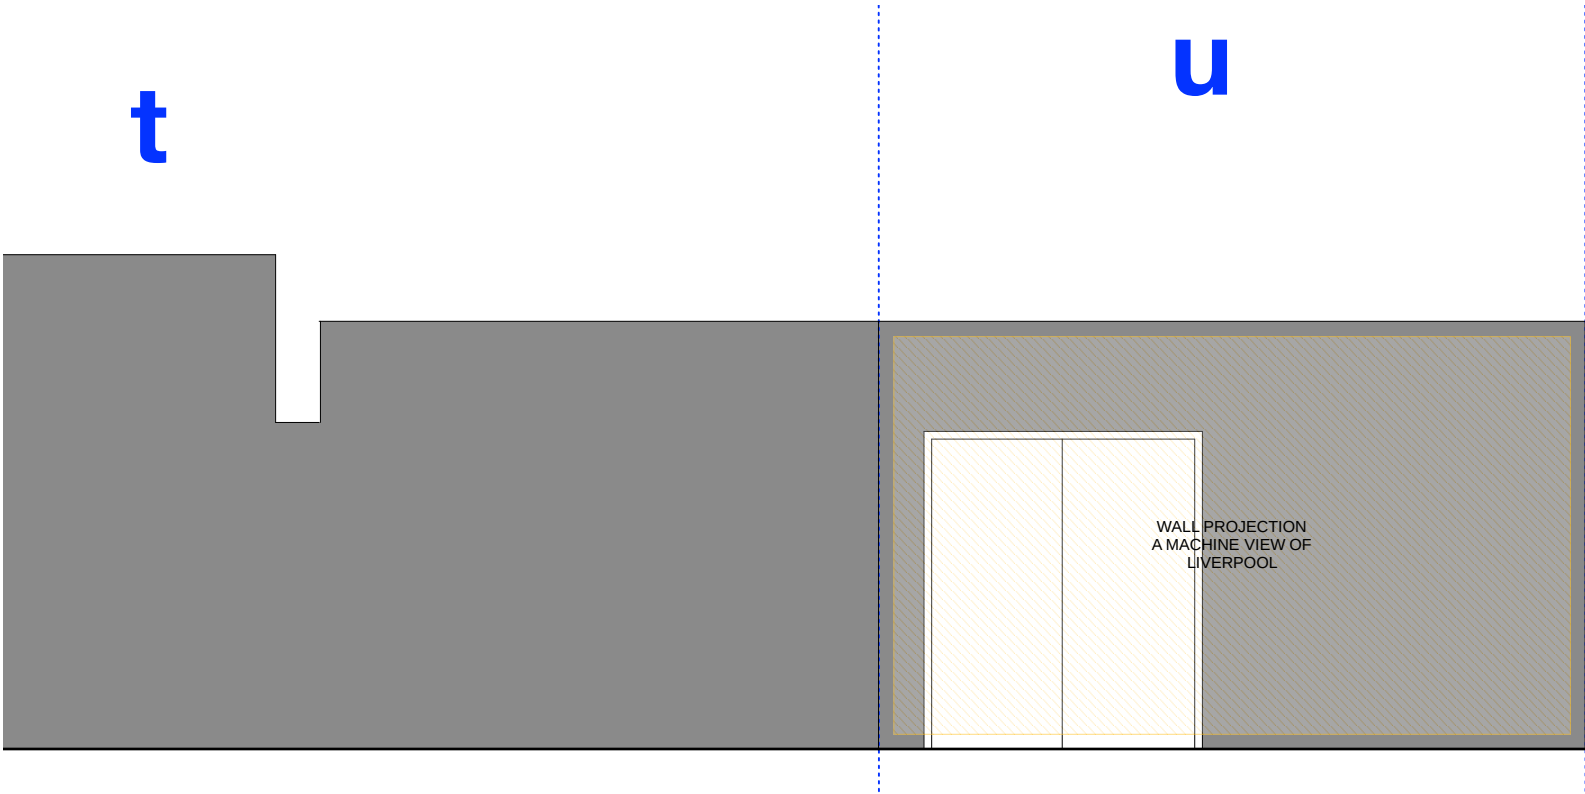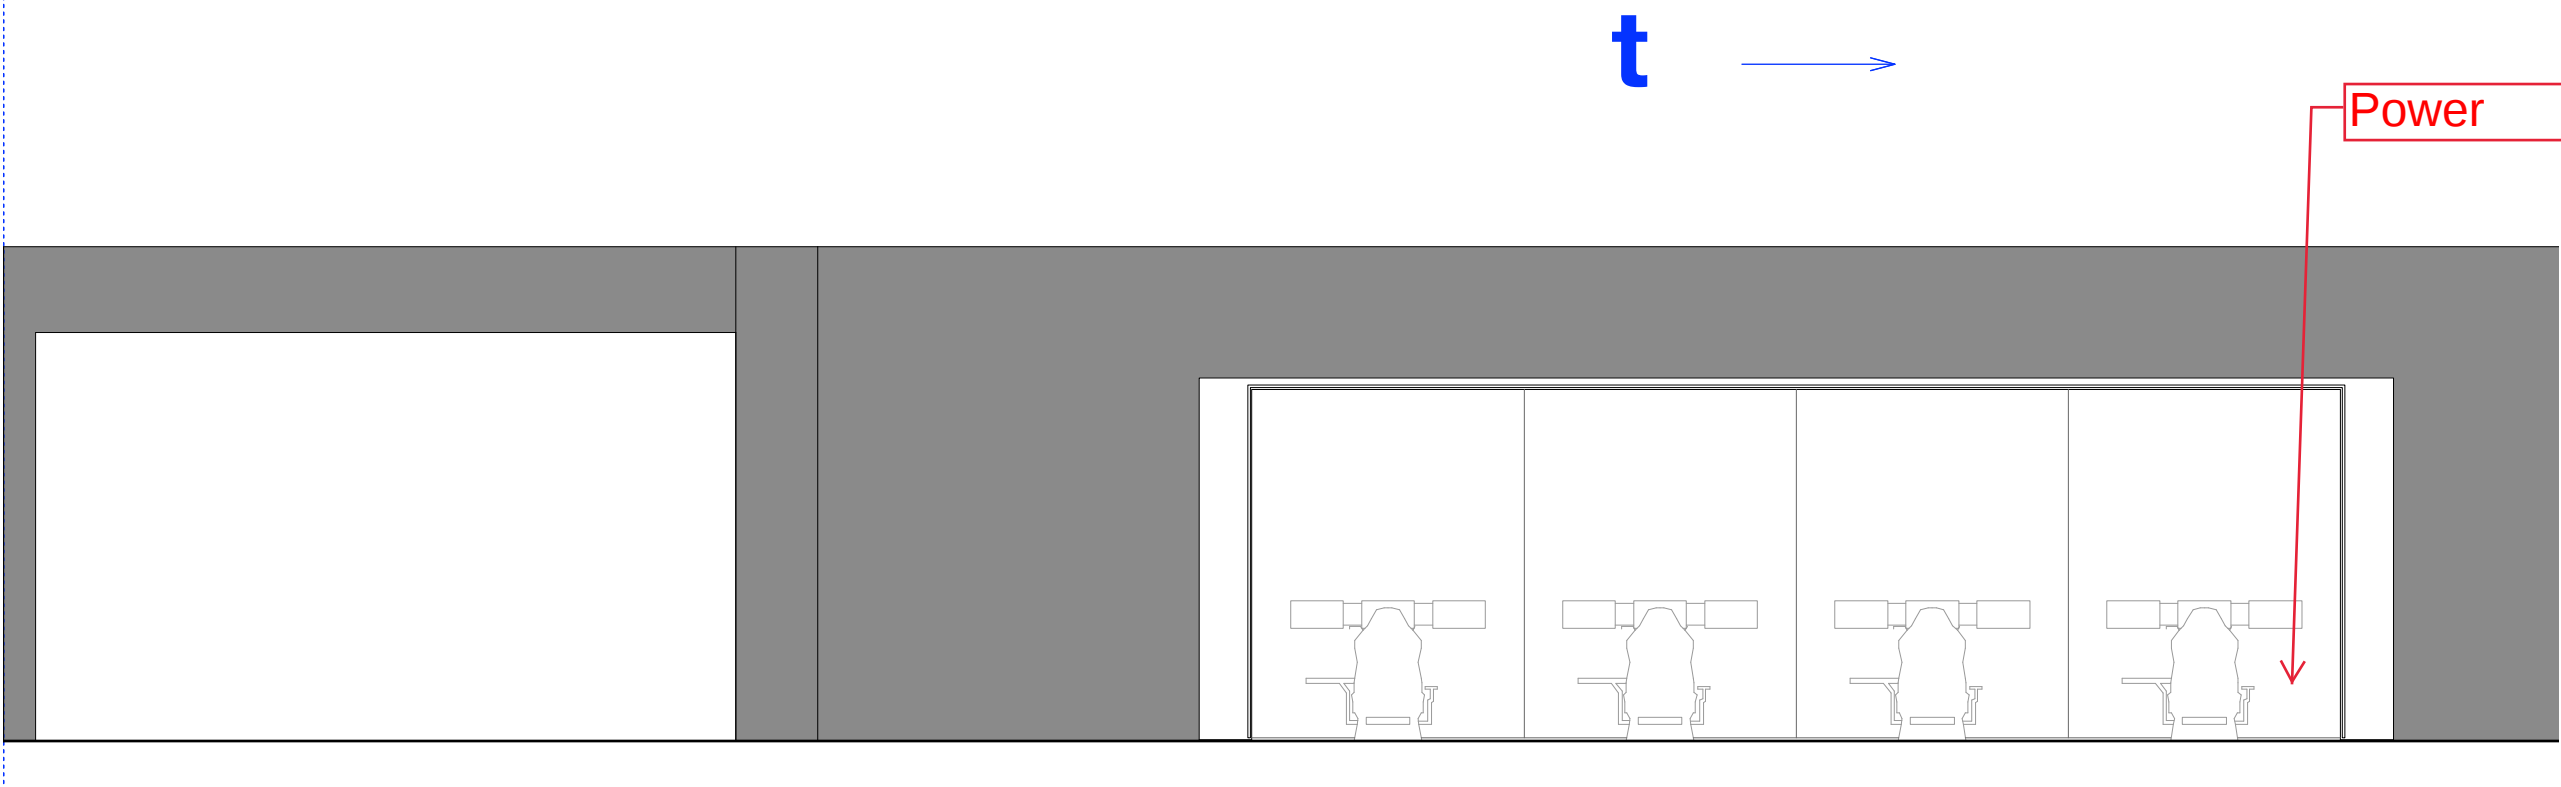

Wall Overview
1:250

revisions:
* - 10/01/20 design proposal

Content Key

- | | |
|--------|------------|
| Planar | Projection |
| Object | Caption |
| Screen | Audio |

AV cabling

no : 545 412

title: Elevation Schedule




job: Ai: more than human NML

scale : 1:200 @ A3

Tonkin Liu Ltd, 5 Wilmsington Square, London WC1X 0ES | 020 7837 6255 | www.tonkinliu.co.uk

tonkin liu

zone 4

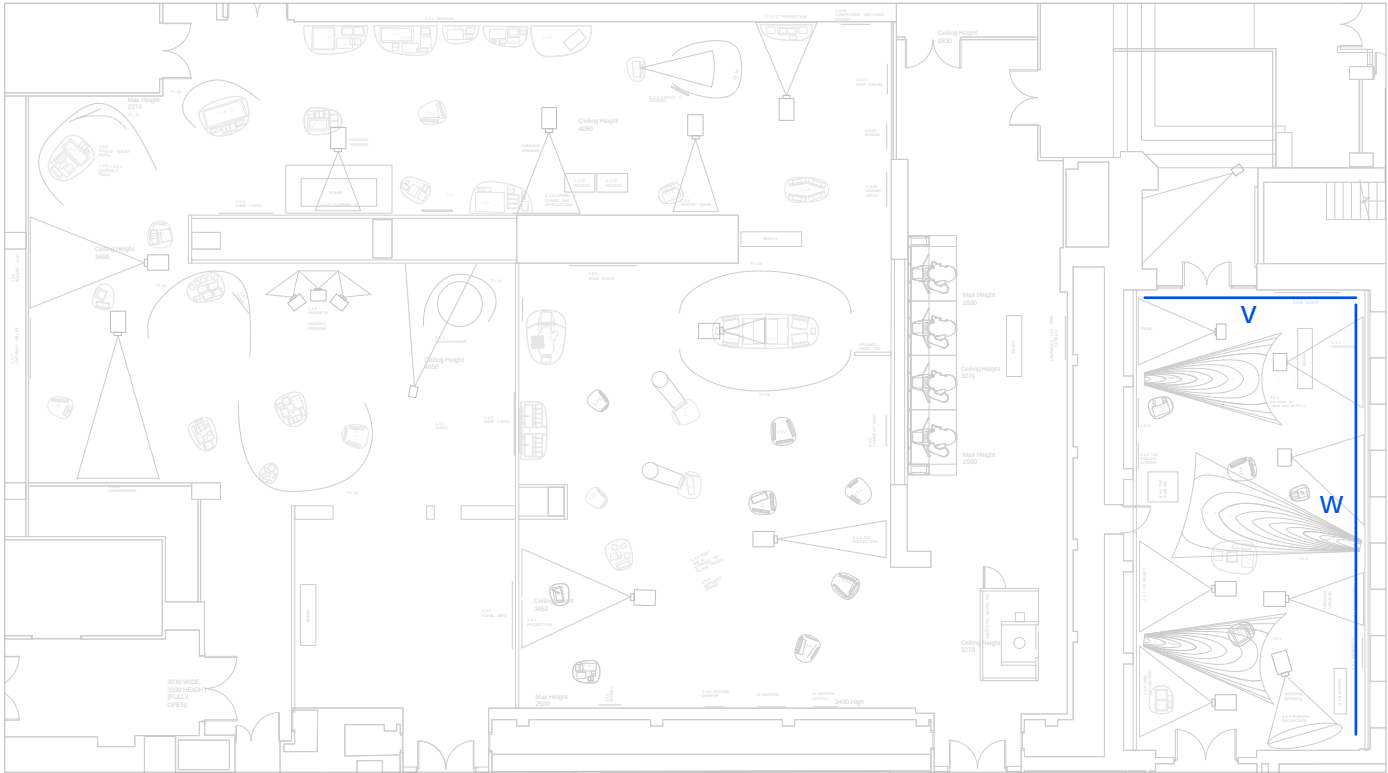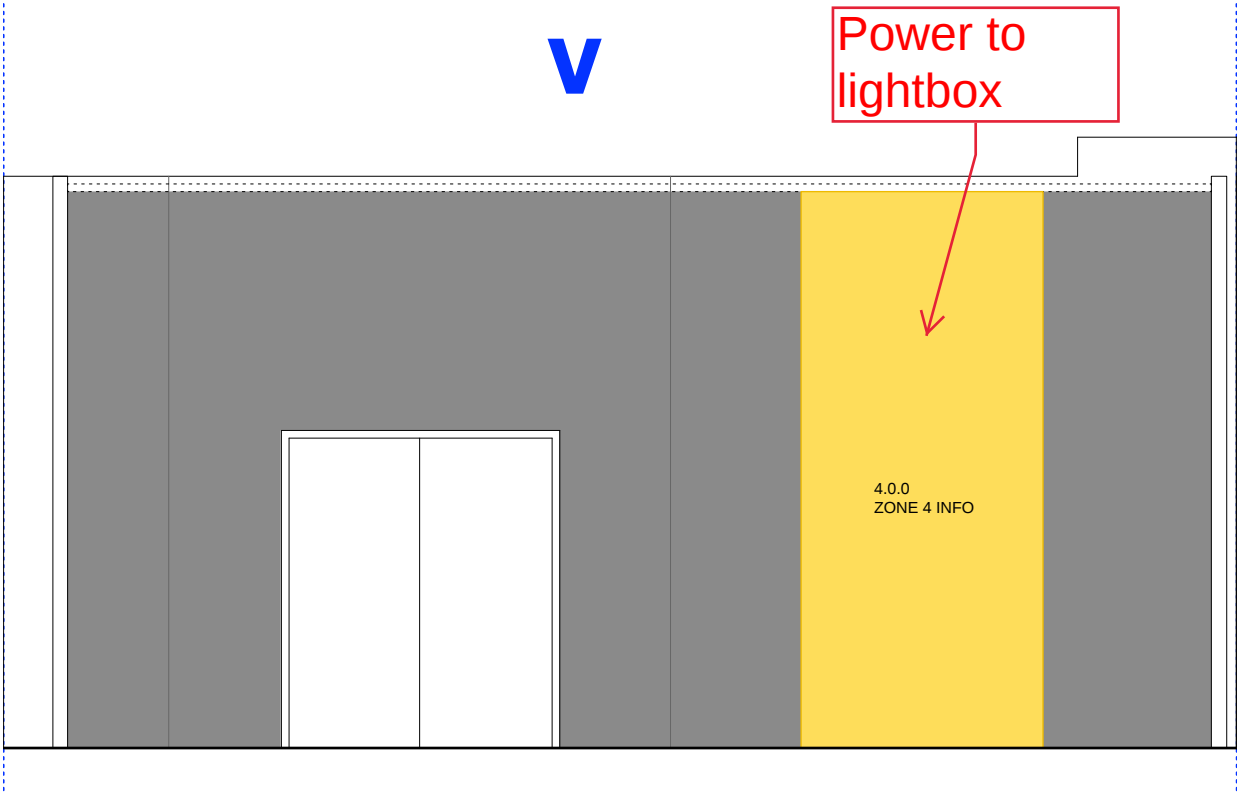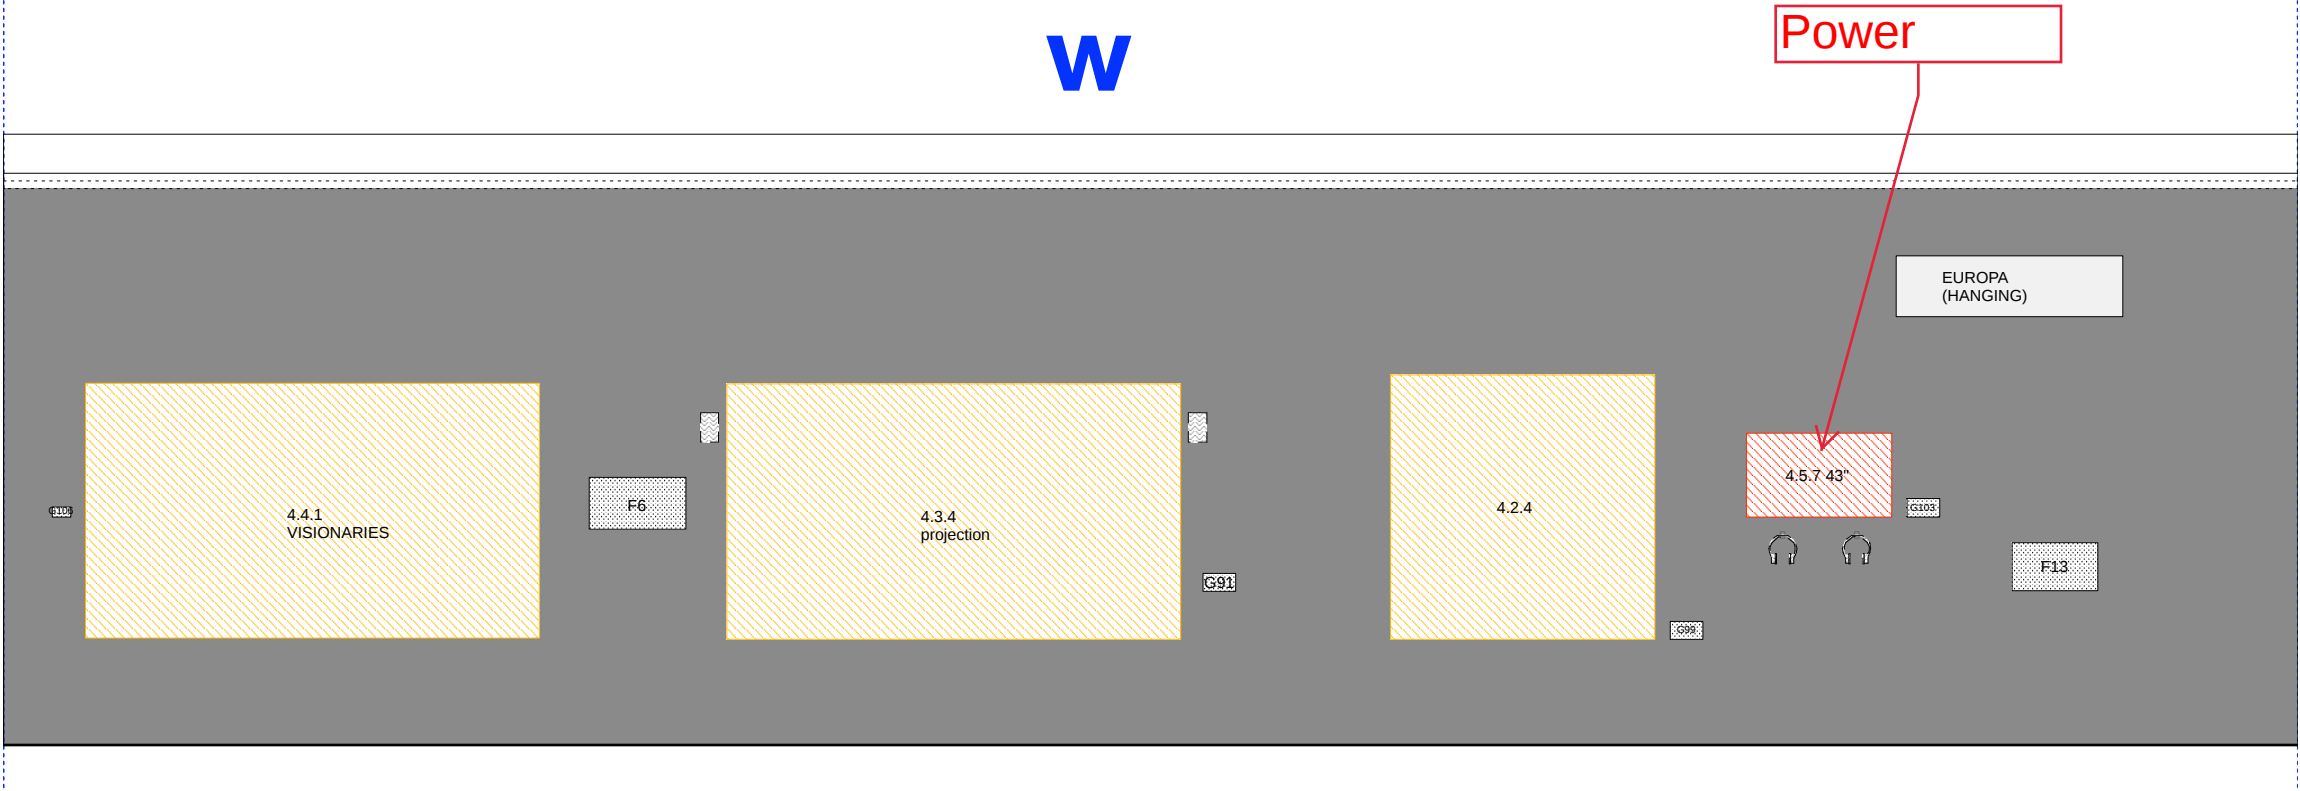

Wall Overview
1:250

revisions:
* - 10/01/20 design proposal

Content Key

- | | |
|--------|------------|
| Planar | Projection |
| Object | Caption |
| Screen | Audio |

AV cabling

no : 545 413

title: Elevation Schedule


job: Ai: more than human NML

scale : 1:200 @ A3

Tonkin Liu Ltd, 5 Wilmington Square, London WC1X 0ES | 020 7837 6255 | www.tonkinliu.co.uk

tonkin liu

The floor plan shows a large room with several distinct areas. At the top center, a large blue 'X' is positioned. A red box labeled 'Power' is located at the top right, with two red arrows pointing to red hatched rectangular areas labeled '4.4.42 43" screen' and '4.2.22 43"'. To the left of these, there is a large yellow hatched area labeled '4.6.A NEW PROJECTION SIZE TBC' and '4.5.4'. Further left is another yellow hatched area labeled '4.1.2'. In the center, a white rectangular area is labeled '4.4.41 the sublime hung'. To the right of this, there is a blue hatched area labeled '4.2.21' and a yellow hatched area labeled '4.8 projection'. A door is labeled 'DOOR' in blue. A small white area is labeled 'F12'. Various small icons and labels are scattered throughout the plan, including 'G101', 'G102', 'G103', 'G723',

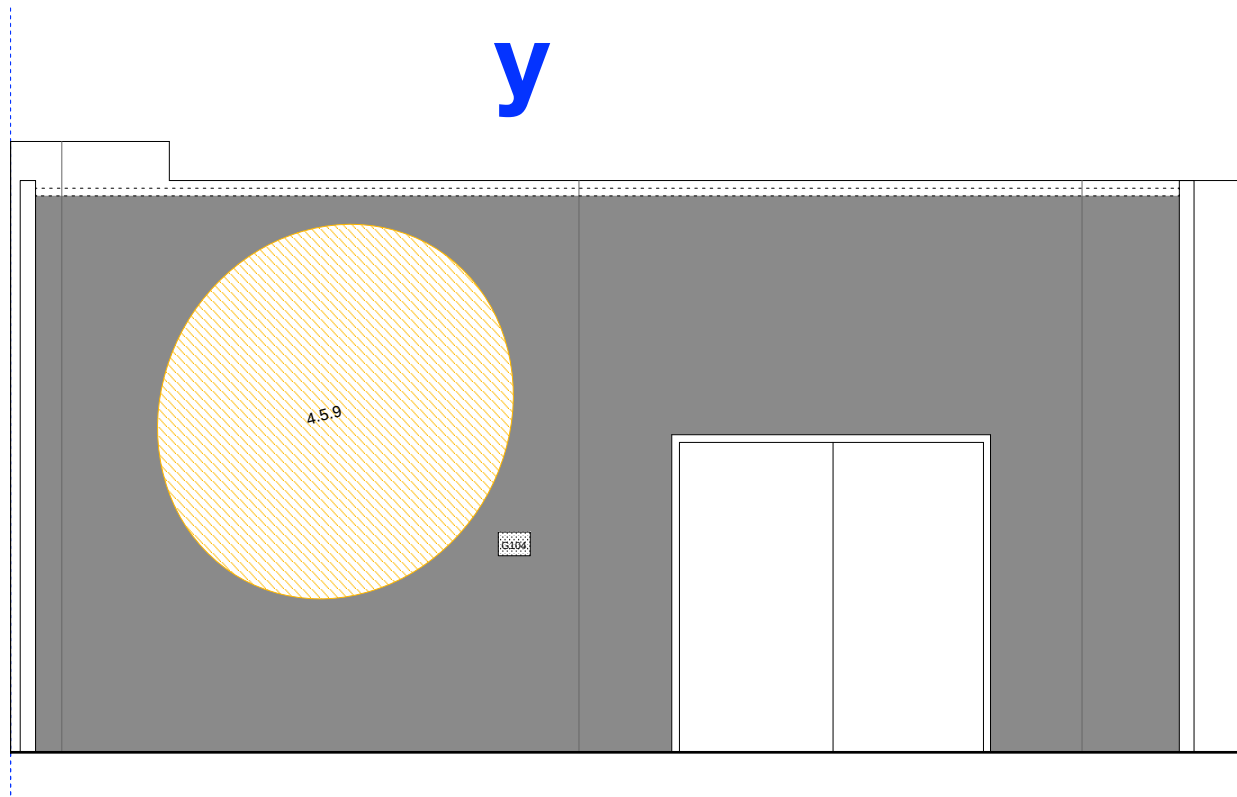

Wall Overview

1:250

revisions:
* - 10/01/20 design proposal

Content Key

- | | | | |
|---|--------|---|------------|
|  | Planar |  | Projection |
|  | Object |  | Caption |
|  | Screen |  | Audio |

— — — — AV cabling

no : 545 414

title: Elevation Schedule


job: Ai: more than human NML

scale : 1:200 @ A3


Tonkin Liu Ltd, 5 Wilmington Square, London WC1X 0ES | 020 7837 6255 | www.tonkinliu.co.uk

tonkin liu




Introduction

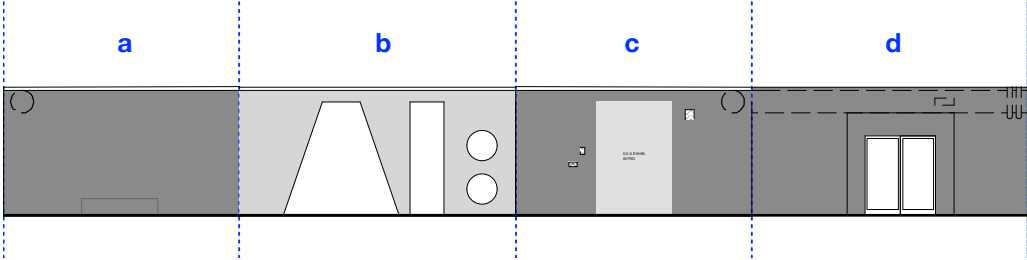





Zone 1

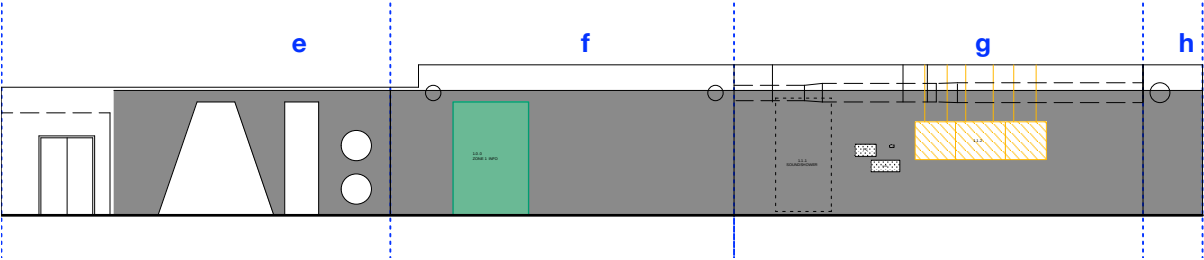

Zone 2

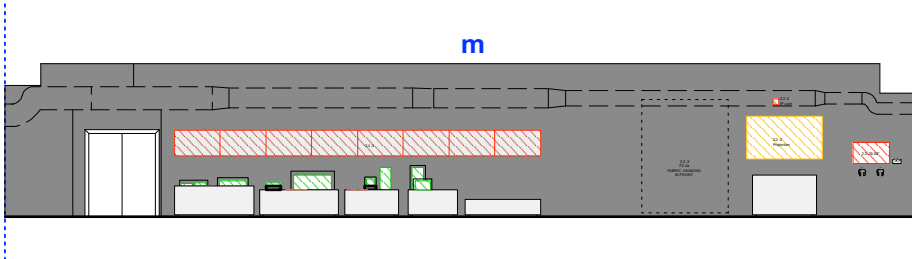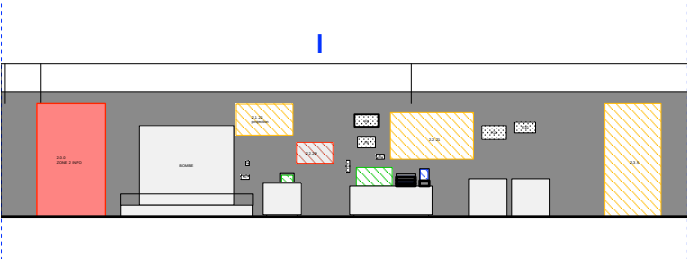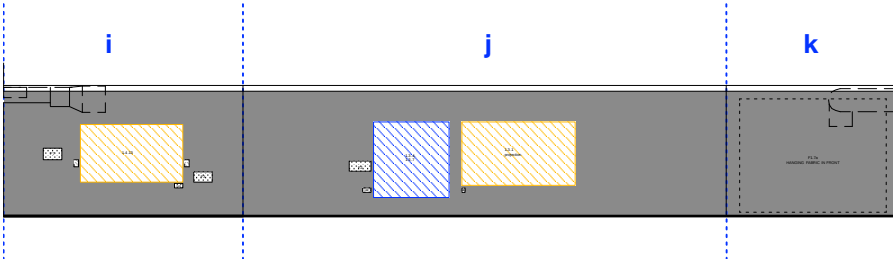

Zone 3

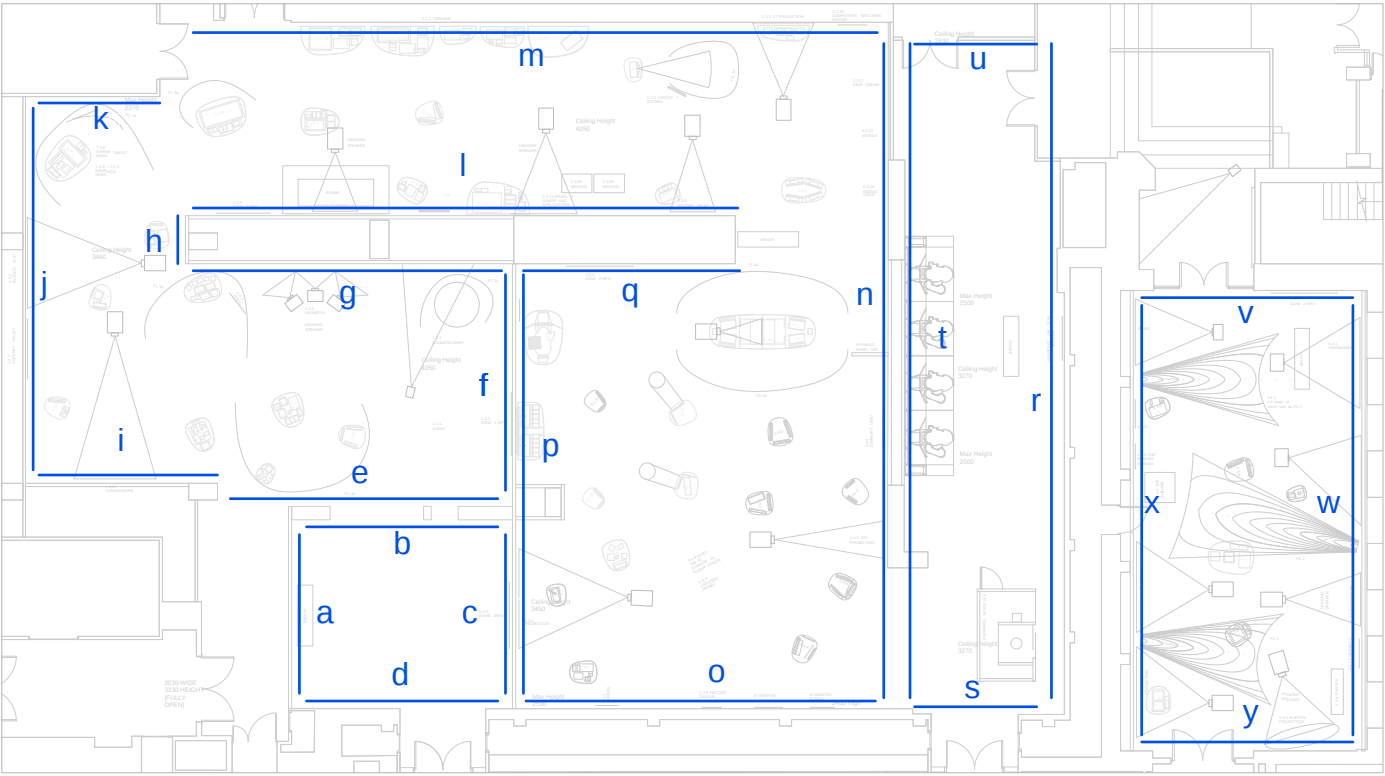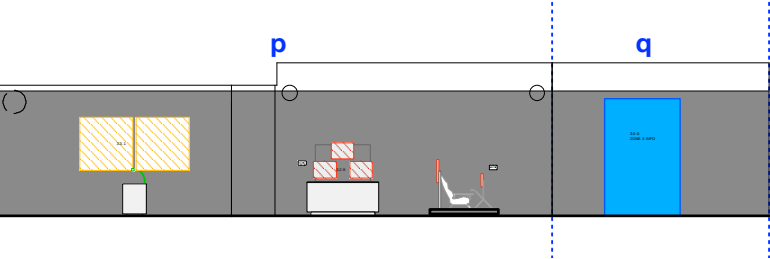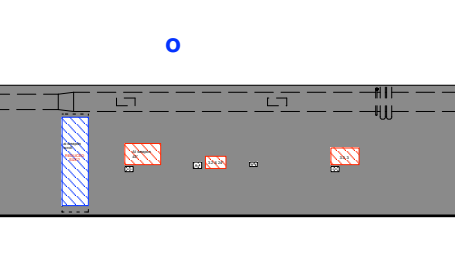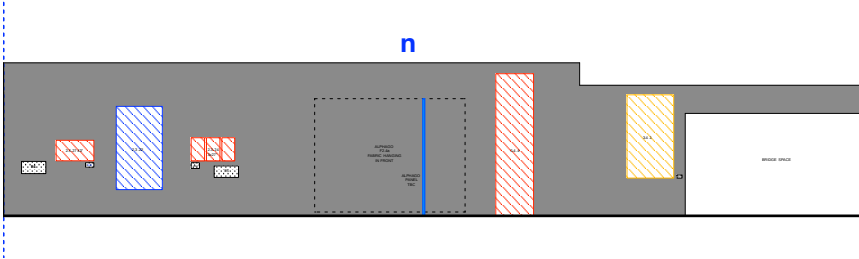

Wall Overview
1:250