


This drawing is © pdp Green Consulting Ltd.


Notes.

1. This drawing is to be read in conjunction with drawings, details and specifications issued for construction purposes as appropriate.
2. The Contractor is responsible for all dimensions and for the correct setting out of the work on site. Only figured dimensions are to be used. Any discrepancies are to be reported before proceeding.
3. All materials and workmanship to comply with current British Standards and Codes of Practice.
4. This drawing is not to be used for construction unless marked in the drawing status box "FOR CONSTRUCTION".
5. The user of the designs and details represented by this document are recommended to ensure that they are fully conversant with the Construction (Design and Management) Regulations 2015 in respect of any construction activities for which this document may be used.


If the user of this document has any doubts as to their statutory obligations in this regard, they should contact pdp Green, on 01872 265400 and ask for the Health and Safety Advisor.

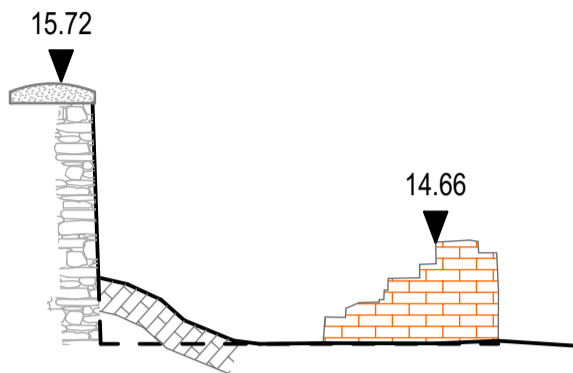


NORTH ELEVATION, MORTUARY CHAPEL

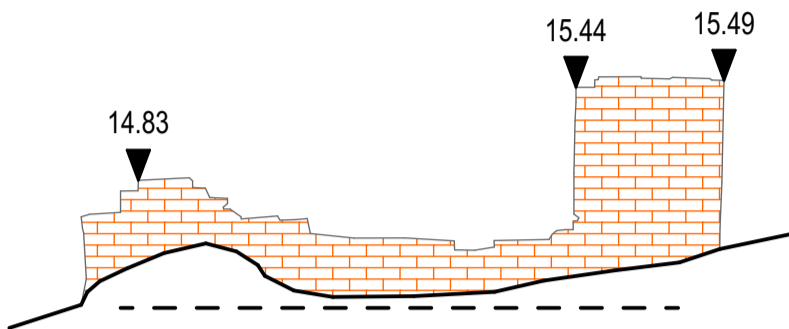

WEST ELEVATION, MORTUARY CHAPEL

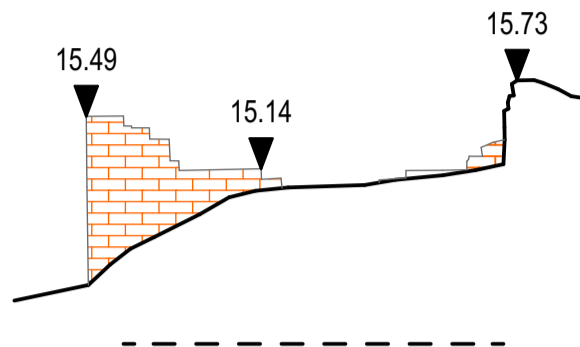


SOUTH ELEVATION, MORTUARY CHAPEL

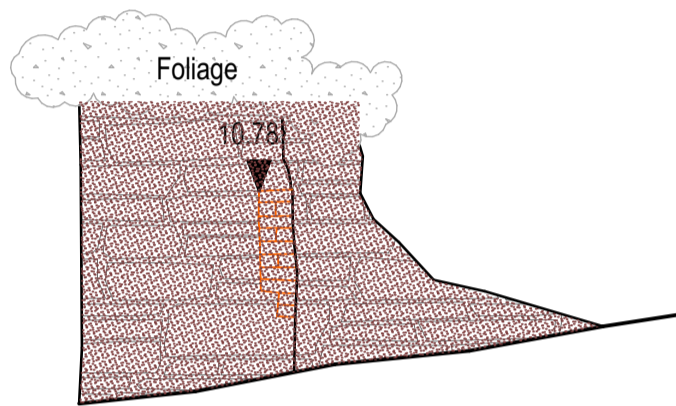


ELEVATION of OHEL

Mortuary Chapel Elevations


1:50

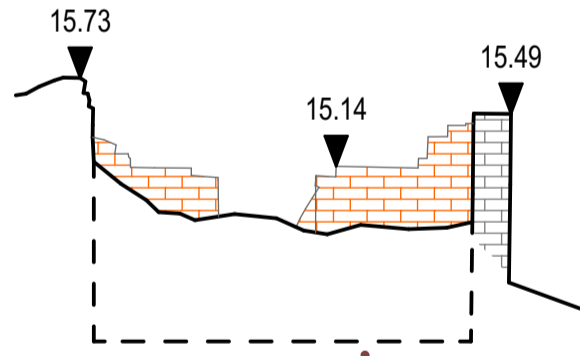

SOUTH ELEVATION INTERNAL, MORTUARY CHAPEL

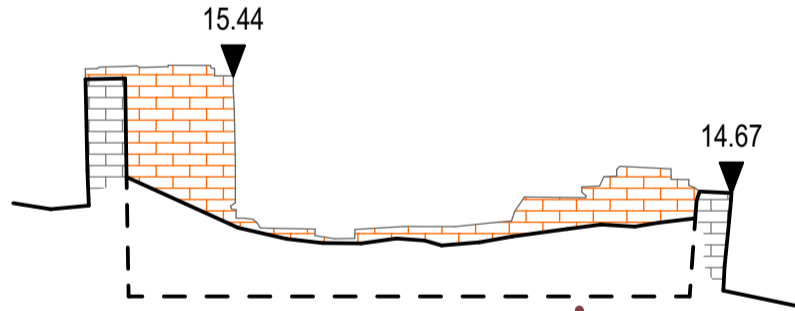

WEST ELEVATION INTERNAL, MORTUARY CHAPEL

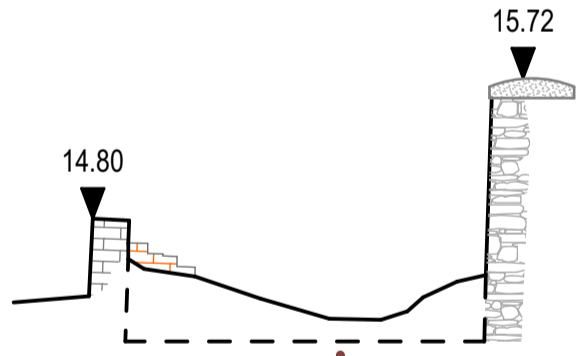

NORTH ELEVATION INTERNAL, MORTUARY CHAPEL

Mortuary Chapel Elevations

1:50

A	24.03.21	Issued for Main Contract Tender	RG	TG
*	16.02.21	First Issue	RG	

Rev	Date	Amendments	BY	QA

TENDER

Project Leader:	Designer:	Assistant:
RG	RG	KJ

Drawing:  
Existing Elevations of Mortuary Chapel and Ohel

Client:  
Falmouth Town Council

Job Title:  
Heritage Restoration of Falmouth's Ponsharden Cemeteries  
Ponsharden

Date: 05.02.2021	Scale: 1:50 @ A1 size
------------------	-----------------------

pdpGreen Consulting Ltd.

Calenick House  
Truro Technology Park  
Heron Way, Newham  
Truro, Cornwall  
TR1 2XN  
Tel: 01872 265400  
Fax: 01872 276356  
Email: reception@pdpgreen.co.uk

Chartered Practice

Job No: J20-077	Dwg No: 1007	Rev: A
-----------------	--------------	--------