



Disclaimer: brp architects ltd. accept no responsibility for work not undertaken fully in accordance with the contents of this drawing and related specifications. This document and its design content is copyright protected ©. It shall be read in conjunction with all other associated project information including models, specifications, schedules and related consultants documents. Do not scale from documents. All scales noted correct at original paper size. All dimensions to be checked on site. Immediately report any discrepancies, errors or omissions on this document to the originator. If in doubt ask.

Source File: A77-6 26 Action Homeless Leicester 20231017 Onwards.pln

Rev	Date	Drawn	Note

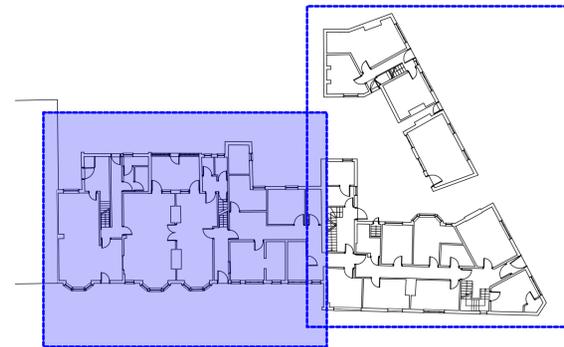

Floor Plan Layout - Key
Scale: NTS

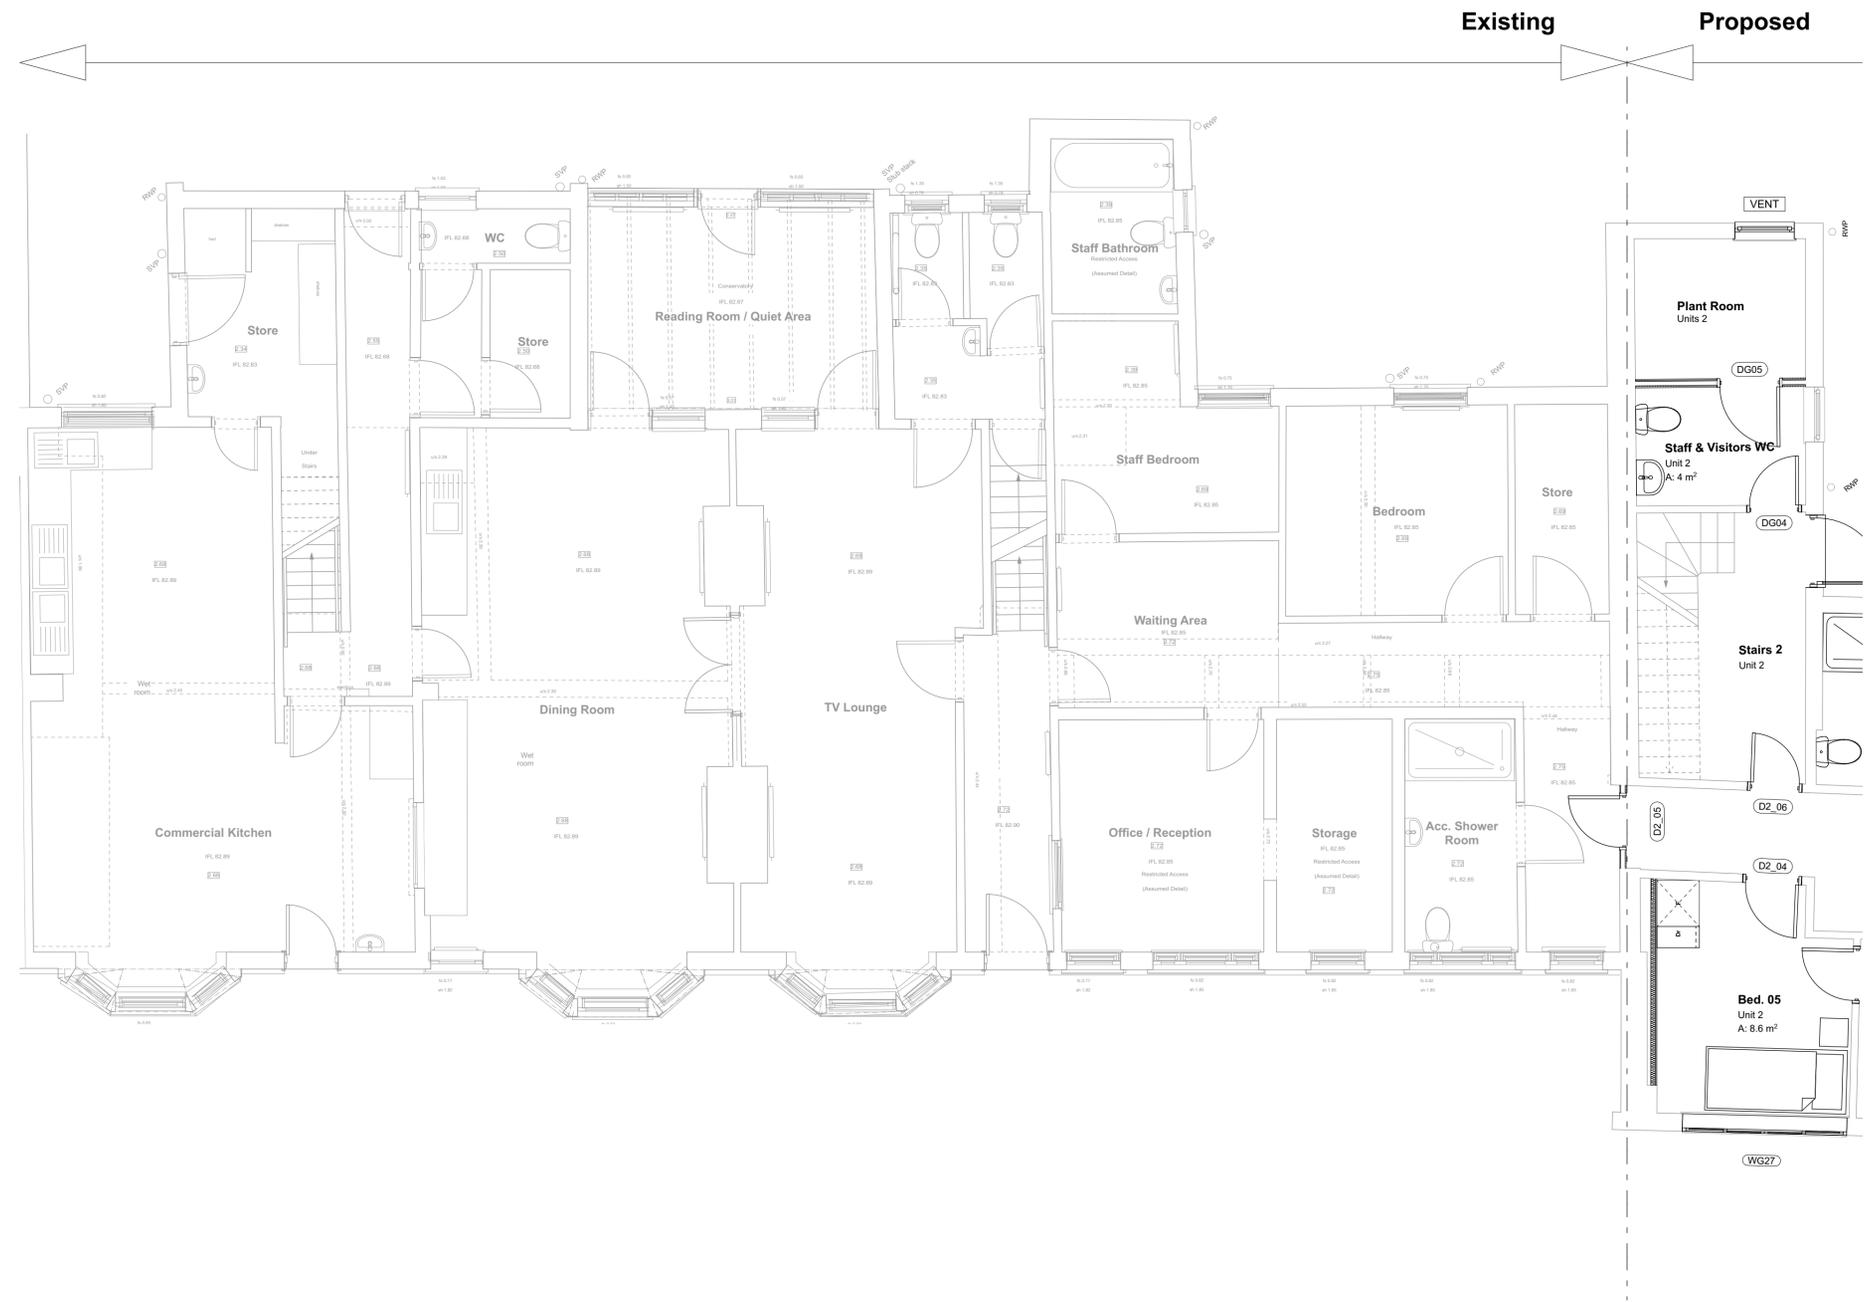

brp architects

1 Millers Yard
Roman Way
Market Harborough
Leicestershire
LE16 7PW

T: 01858 464986
brp-architects.com

Client: Action Homeless

Project Title: Proposed Alterations
Mayfield House, St James Terrace /
Mayfield Road,
Leicester

Drawing Title: Ground Floor Plan Proposed Sketch
Plan 1 of 2

Drawing Status	
Tender	
Scale(s): 1:50	Original Paper Size: A1
Drawn By: KRJ	Checked By (if file copy only):
Date: 18.05.2024	Date:
Document Reference: A77-BRP-00-GF-DR-A-0210-T01	




First Floor Plan Proposed - Sheet 1

Scale: 1:50


Disclaimer: brp architects ltd. accept no responsibility for work not undertaken fully in accordance with the contents of this drawing and related specifications. This document and its design content is copyright protected ©. It shall be read in conjunction with all other associated project information including models, specifications, schedules and related consultants documents. Do not scale from documents. All scales noted correct at original paper size. All dimensions to be checked on site. Immediately report any discrepancies, errors or omissions on this document to the originator. If in doubt ask.

Source File: A77-6 26 Action Homeless Leicester 20231017 Onwards.pln

Rev	Date	Drawn	Note

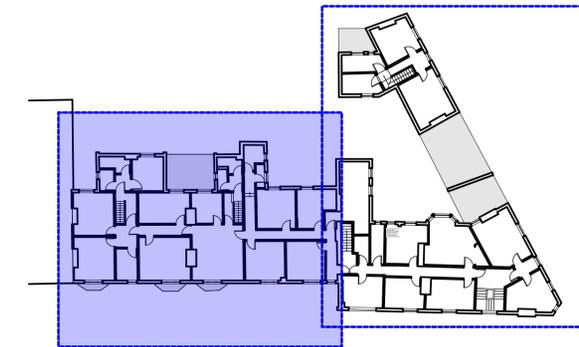


Floor Plan Layout - Key
Scale: NTS

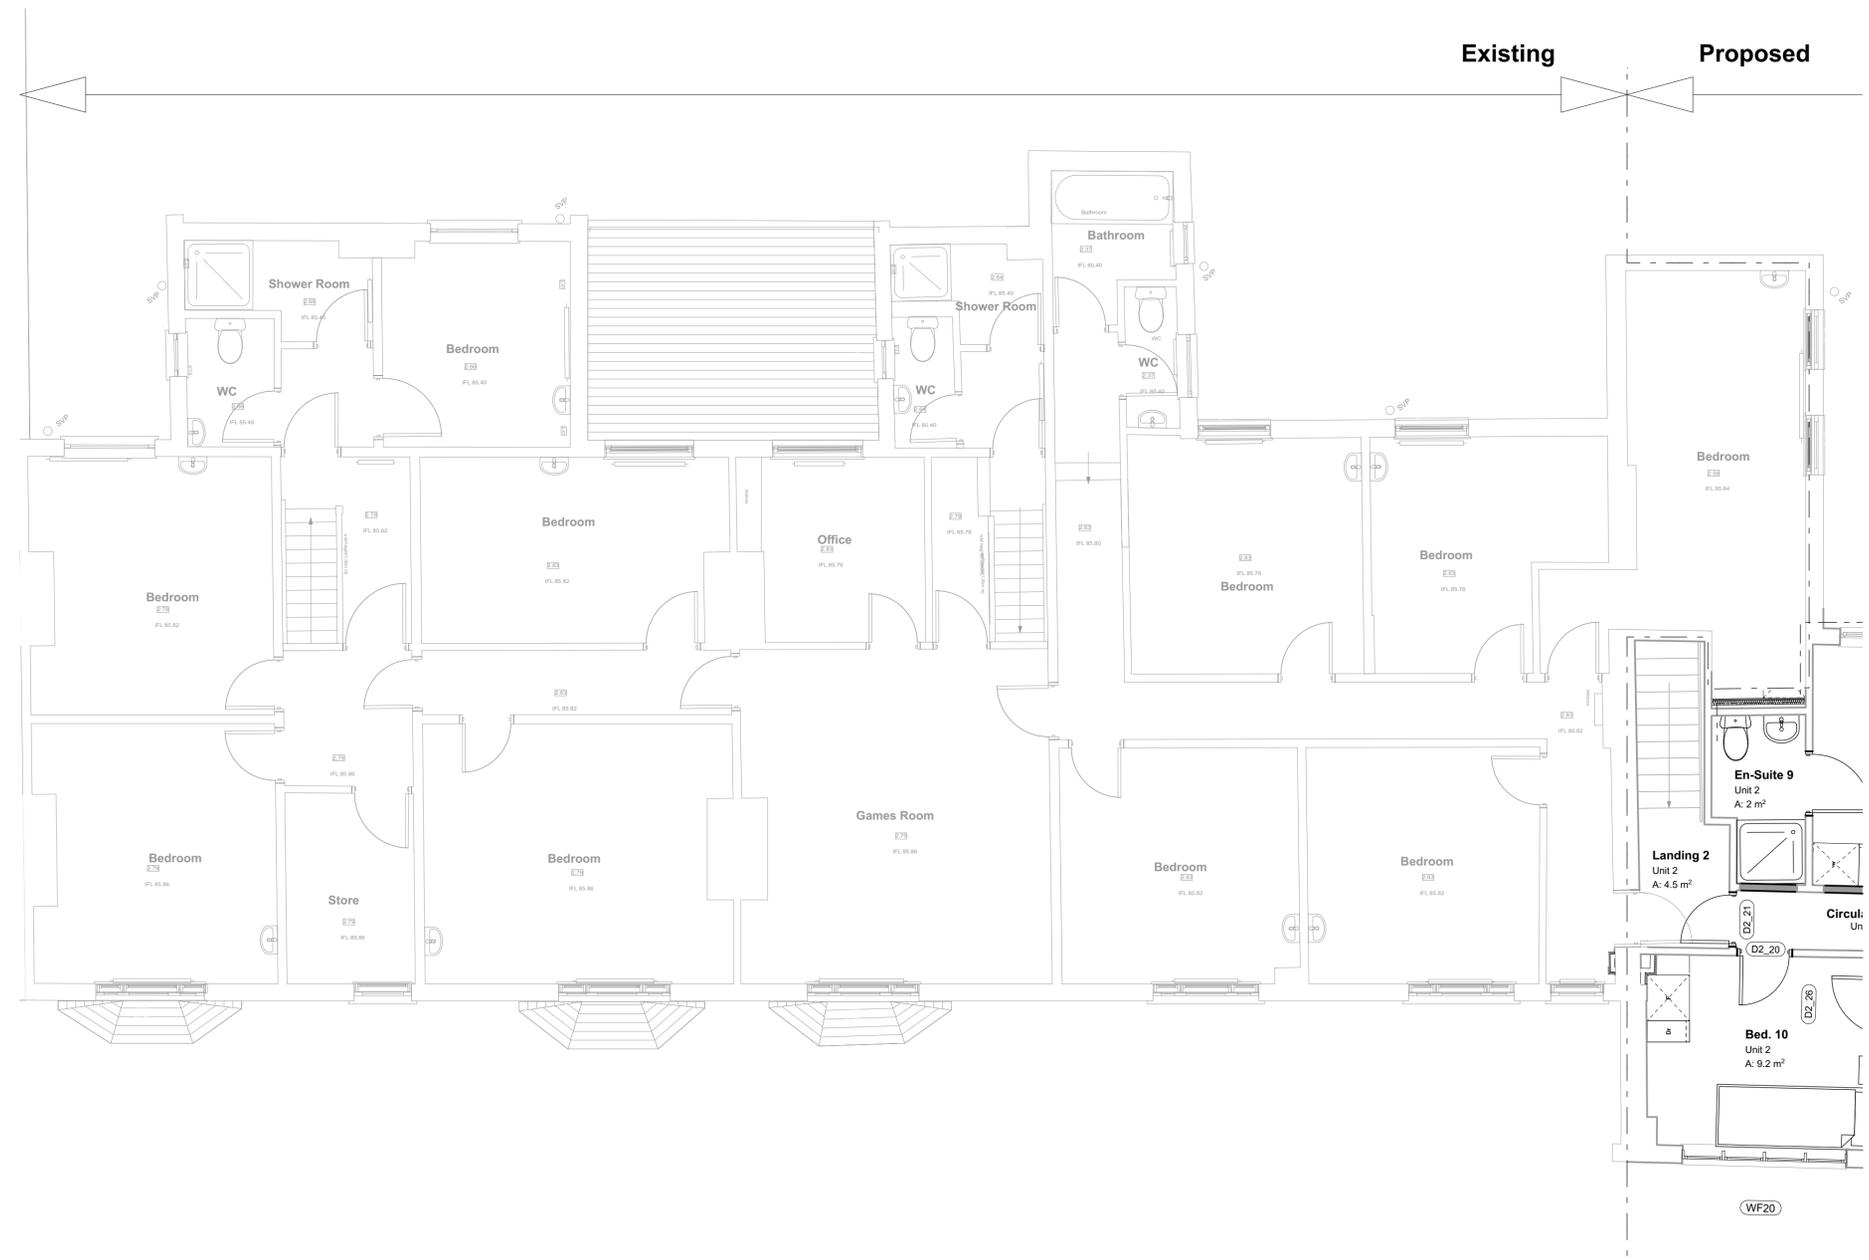

brp architects
1 Millers Yard
Roman Way
Market Harborough
Leicestershire
LE16 7PW
T: 01858 464986
brp-architects.com

Client: **Action Homeless**
Project Title: **Proposed Alterations
Mayfield House, St James Terrace /
Mayfield Road,
Leicester**
Drawing Title: **First Floor Plan Proposed Sketch
Plan 1 of 2**

Drawing Status: **Tender**
Scale(s): **1:50** Original Paper Size: **A1**
Drawn By: **KRU** Checked By (if file copy only): **Date: 18.05.2024**
Document Reference: **A77-BRP-00-01-DR-A-0212-T01**

 

Proposed External Works



Key

-  Application site boundary
-  Existing Surrounding Buildings
-  Paving surface type 1
(Block Paving. Contractors to submit proposal for client approval)
-  Paving surface type 2
(Block Paving. Contractors to submit proposal for client approval)
-  Block Paving Soldier Course
(To match paving surface type 2)
-  Paving surface type 3
(Block Paving. Contractors to submit proposal for client approval)
-  Planted bed / ground cover with top soil
-  Proposed Tree Planting
(for illustrative purposes only - subject to detailed design / planting scheme by Contractor)
-  Proposed Hedge / Shrub Planting
(for illustrative purposes only - subject to detailed design / planting scheme by Contractor)
-  Primary Point of Access
-  Primary Site Access

Disclaimer: brp architects ltd. accept no responsibility for work not undertaken fully in accordance with the contents of this drawing and related specifications. This document and its design content is copyright protected ©. It shall be read in conjunction with all other associated project information including models, specifications, schedules and related consultants documents. Do not scale from documents. All scales noted correct at original paper size. All dimensions to be checked on site. Immediately report any discrepancies, errors or omissions on this document to the originator. If in doubt ask.
Source File: A77-6 26 Action Homeless Leicester 20231017 Onwards.pln

Rev	Date	Drawn	Note



brp architects
 1 Millers Yard
 Roman Way
 Market Harborough
 Leicestershire
 LE16 7PW
 T: 01858 464986
 brp-architects.com

Client: Action Homeless
 Project Title: Proposed Alterations
 Mayfield House, St James Terrace /
 Mayfield Road,
 Leicester
 Drawing Title: External Works Sketch Plan

Drawing Status: **Tender**

Scale(s): 1:50	Original Paper Size: A1
Drawn By: KRJ	Checked By (if file copy only):
Date: 22.03.2024	

Document Reference: **A77-BRP-00-00-DR-A-0214-T01**

