




Front Elevation as Existing  
(scale 1:50)

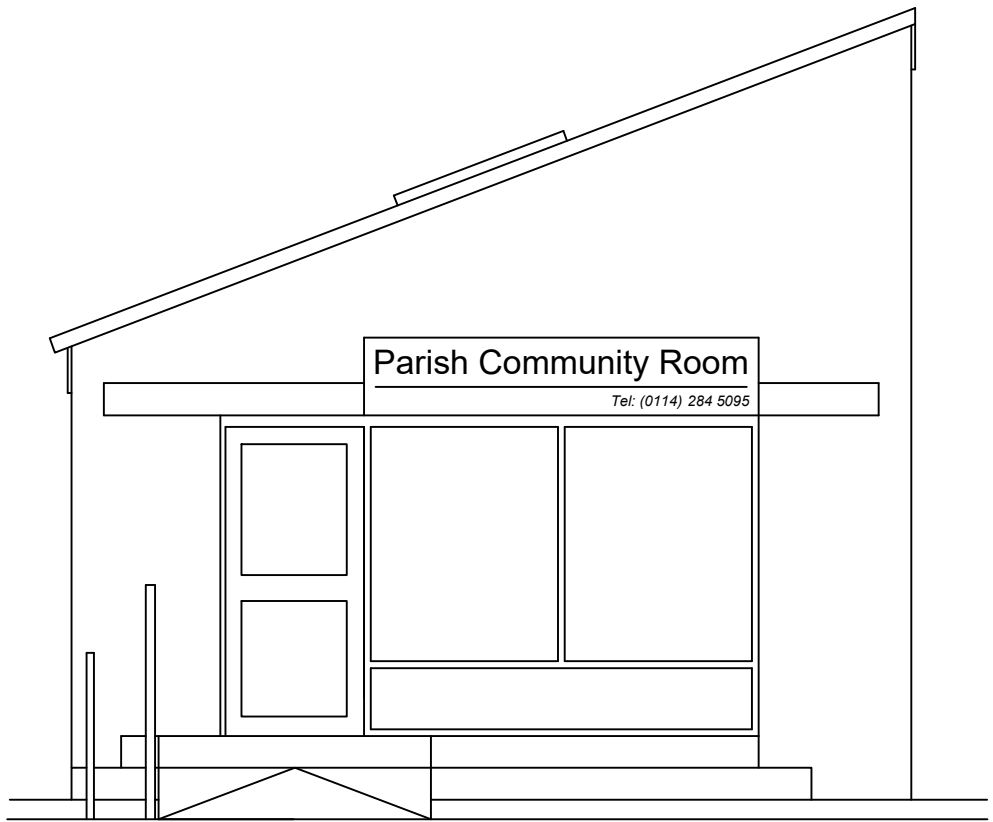


Front Elevation as Proposed  
(scale 1:50)

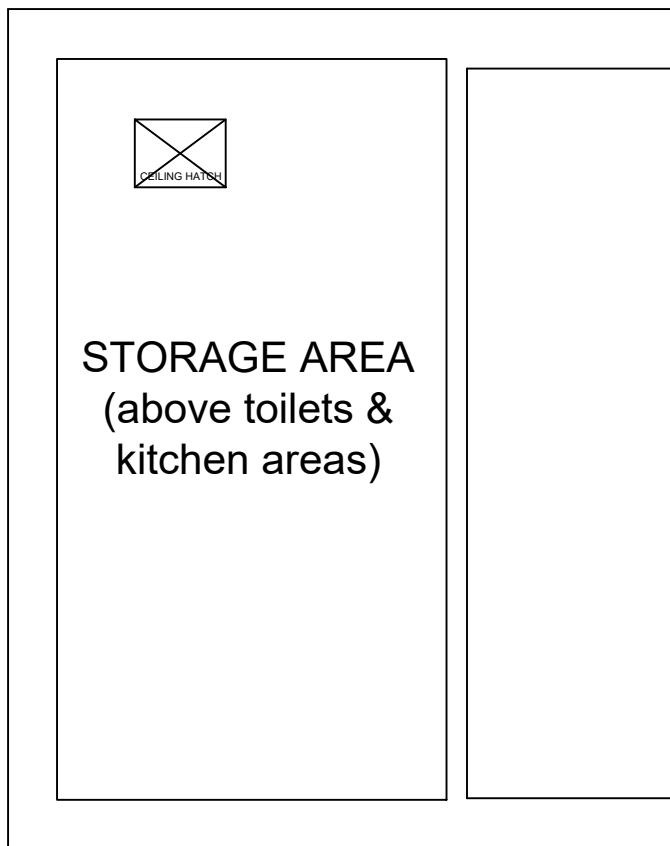


Mezzanine as Existing  
(scale 1:50)

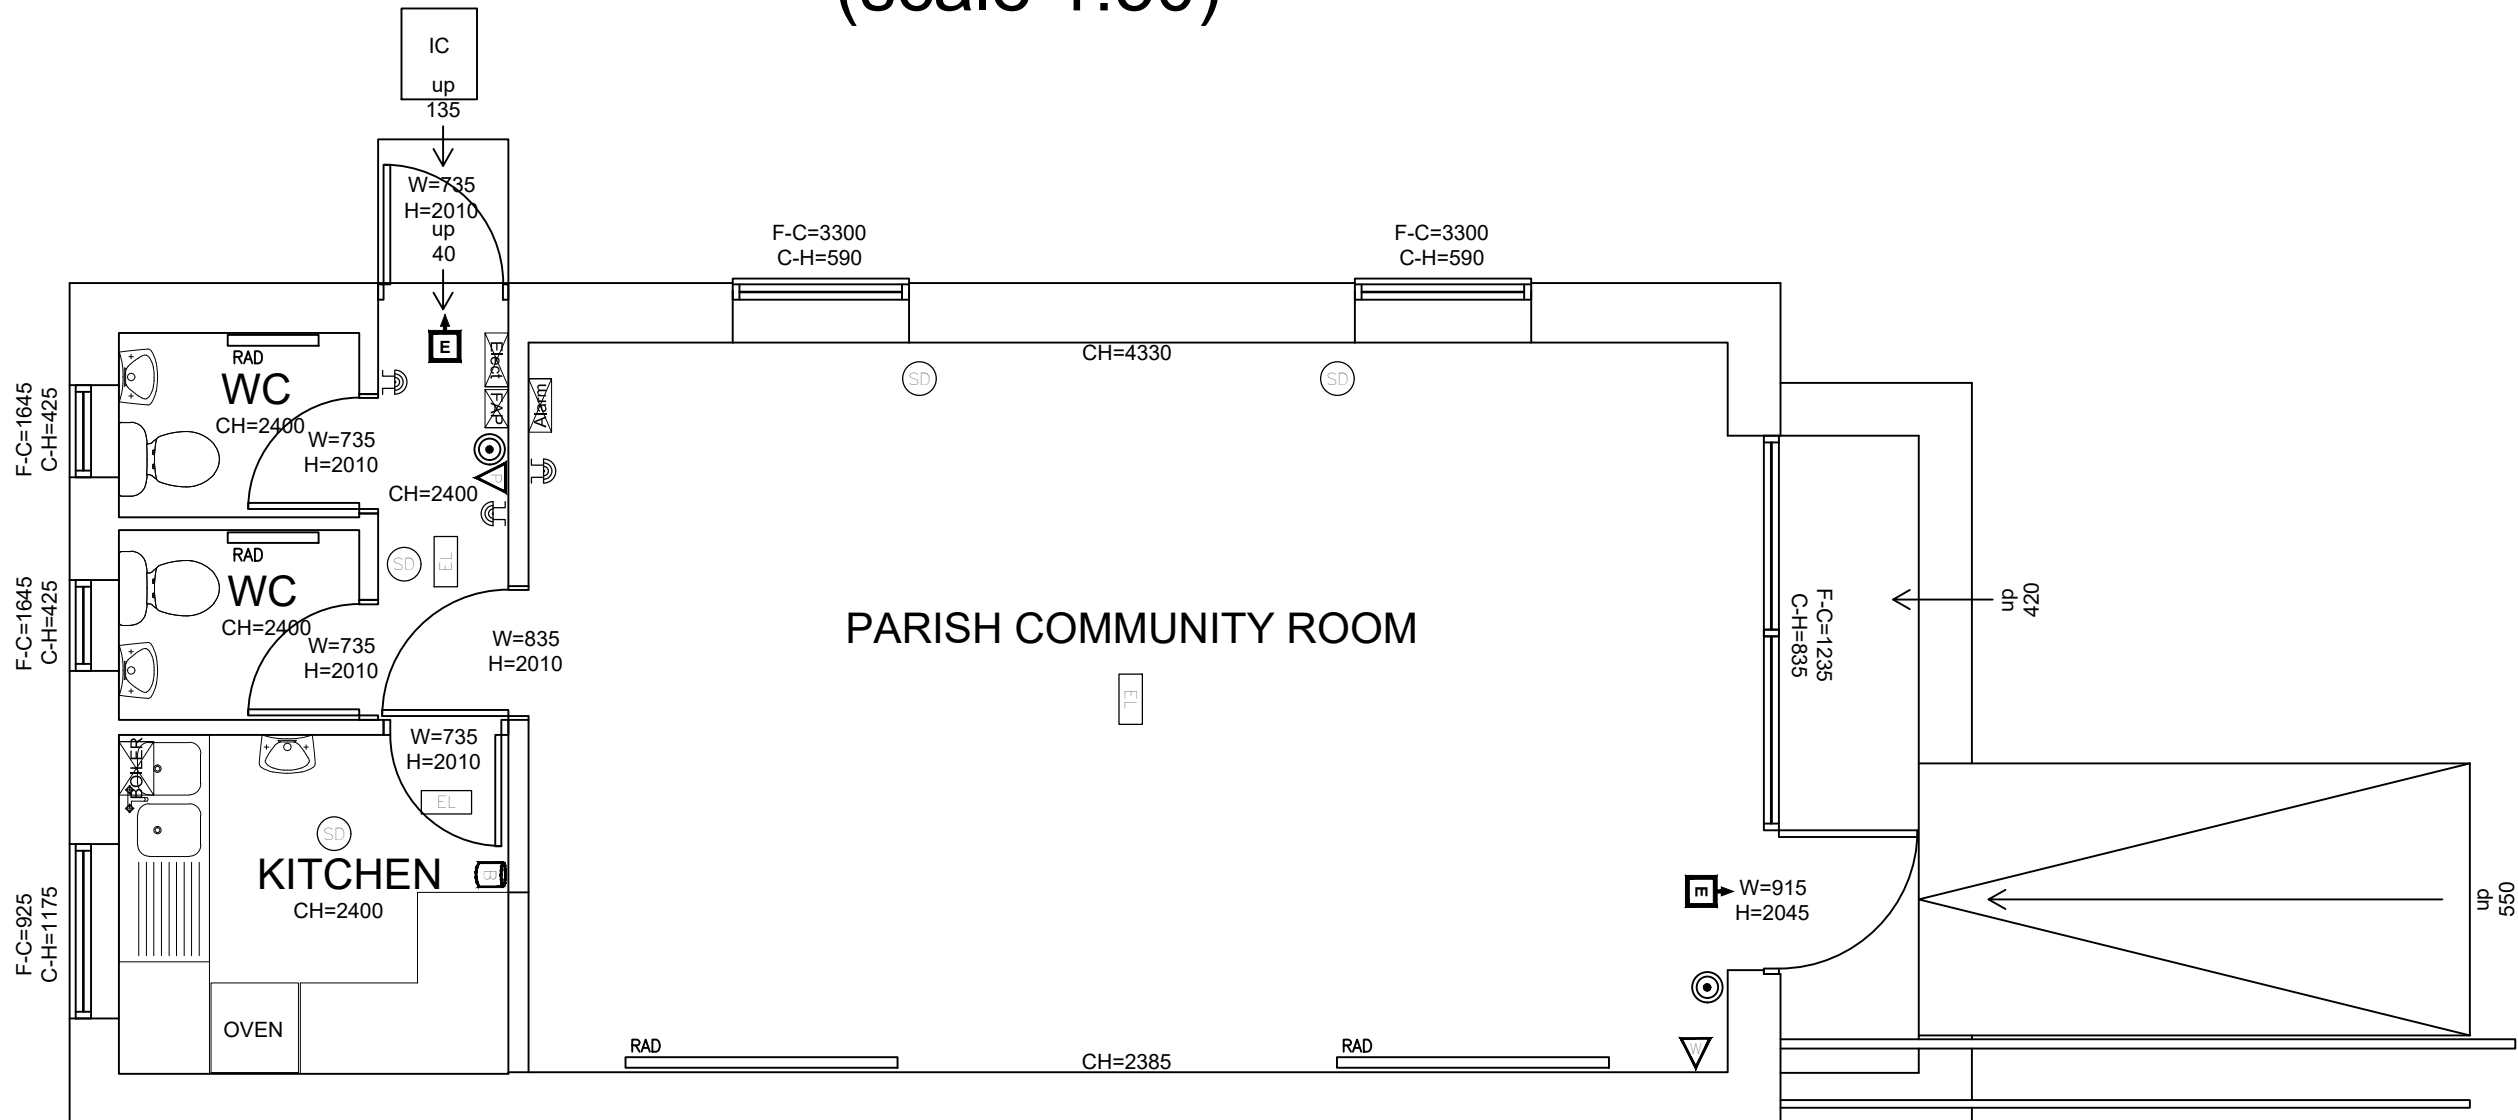

Floor Plan as Existing  
(scale 1:50)

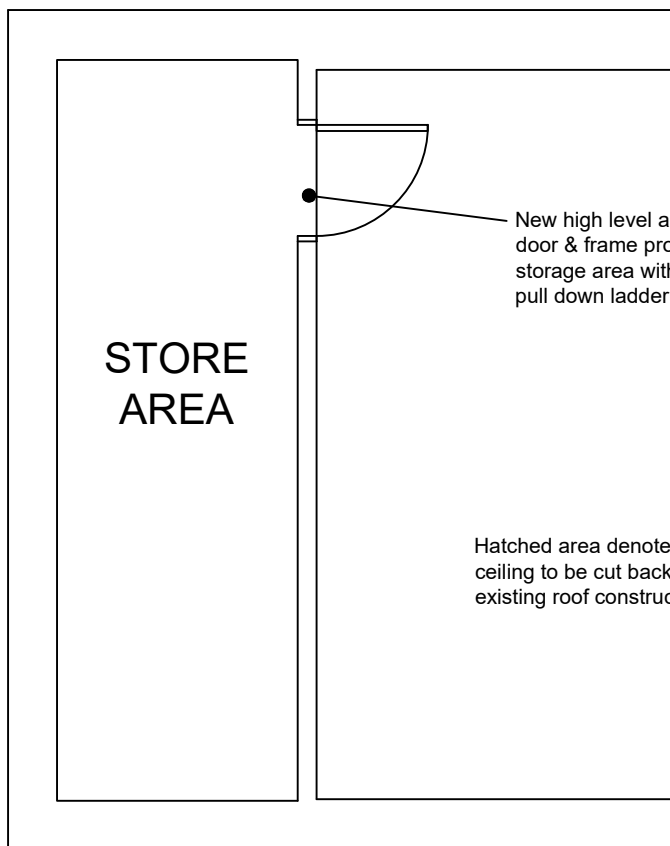

Mezzanine as Proposed  
(scale 1:50)

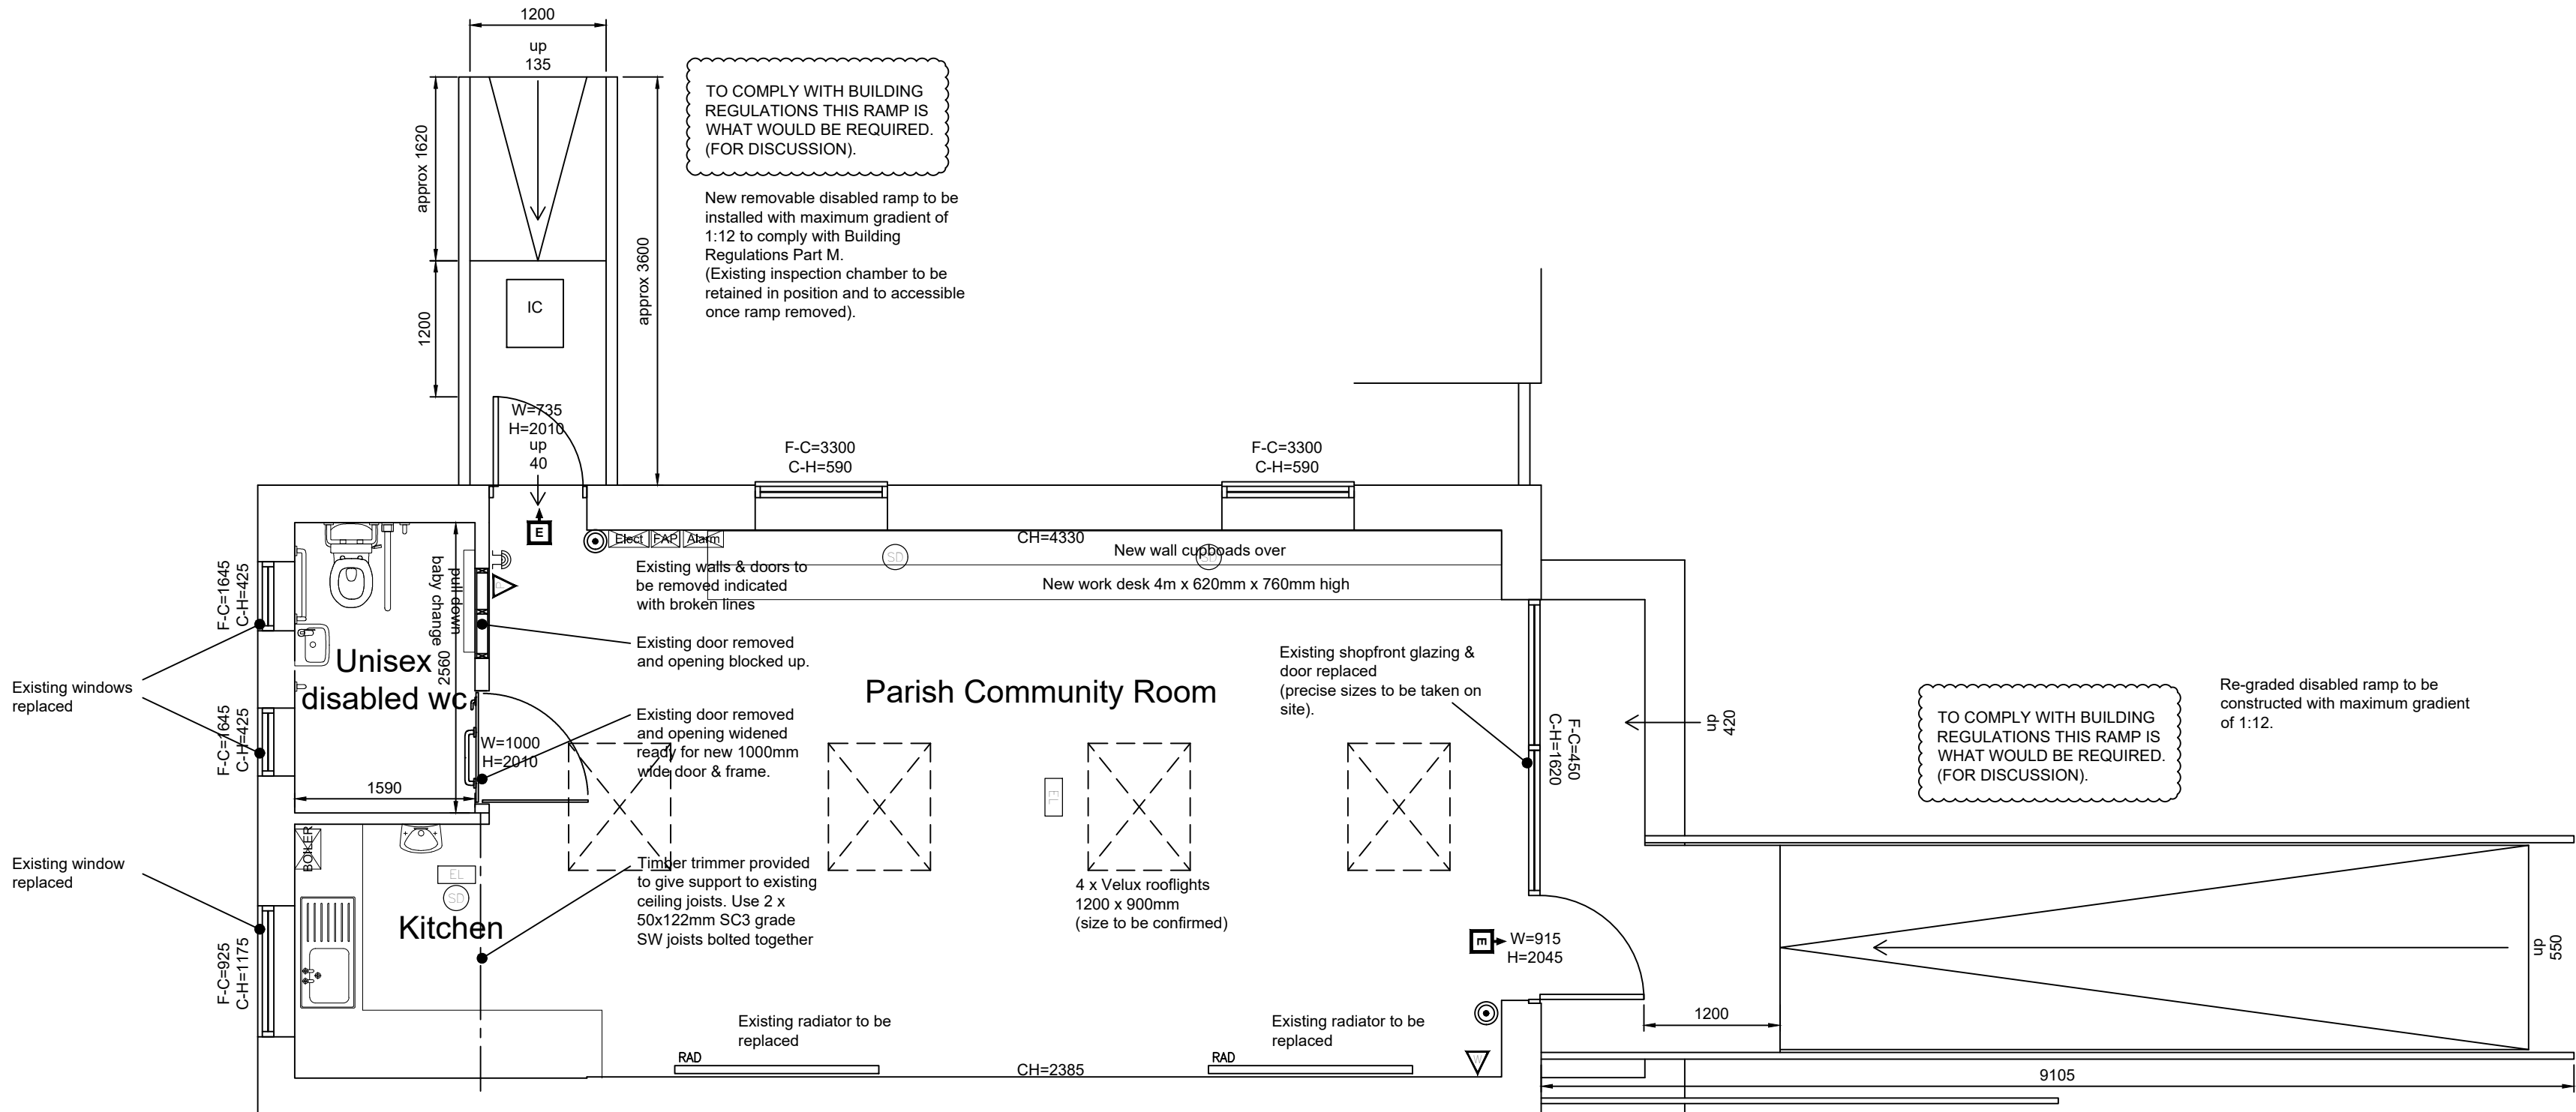

Floor Plan as Proposed  
(scale 1:50)

MOD NO	REV	MOD NOTES	MOD DATE	BY



Fleetwood Cadtek LTD  
www.fleetwoodcadtek.co.uk

Measured Building Surveys  
& Architectural Services

07733 281111  
info@fleetwoodcadtek.co.uk  
fleetwoodcadtek.co.uk

12 Stephen Drive, Grenoside, Sheffield, S35 8QY

STUART FLEETWOOD

Job Title  
**Parish Community Room**  
**Ecclesfield Parish Council**  
**Mortomley Lane**  
**High Green, Sheffield**  
**S35 3HS**

Drawing Title  
**Proposed attic conversion**  
**Existing layout**

Scale	1:50	Sheet	A1
Date	04.05.20	Drawn by	SKF
Dwg. No.	20.09.01	Rev.	