

NOTES:
DO NOT SCALE FROM THIS DRAWING. ALL LEVELS, ANGLES AND DIMENSIONS TO BE CHECKED ON SITE PRIOR TO COMMENCEMENT OF WORKS.


THIS DRAWING IS TO BE READ IN CONJUNCTION WITH ALL RELEVANT STRUCTURAL ENGINEERS AND MECHANICAL AND ELECTRICAL ENGINEERS DRAWINGS, DETAILS AND SPECIFICATIONS.

Revisions:
/ Issued for Planning 07/09/2016



Proposed Elevation Courtyard North

Scale 1:100
0 1 2 3 4 5 10 (metres)

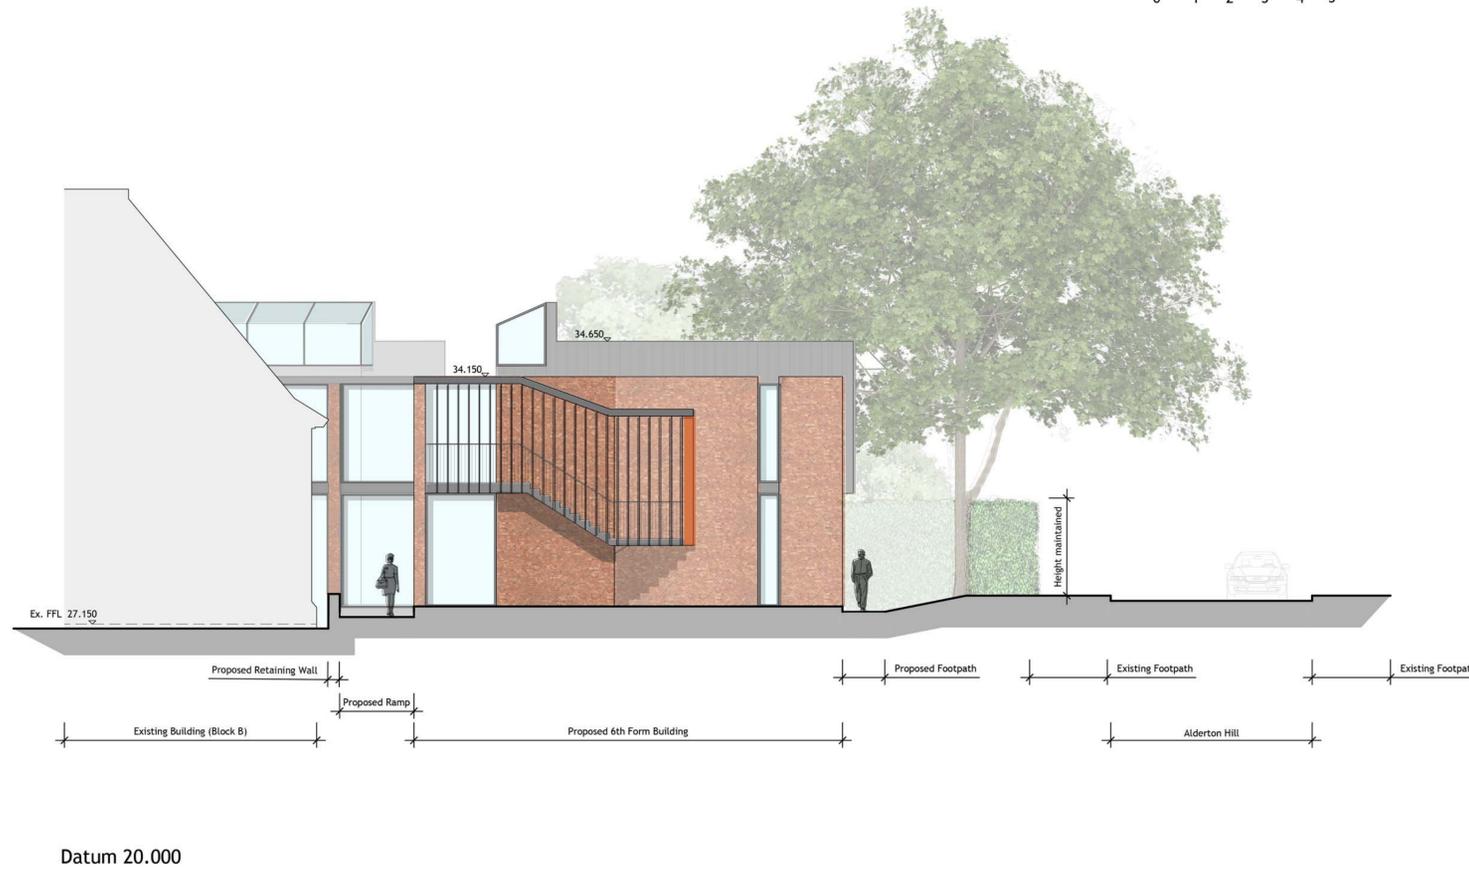

Proposed West Elevation

Status:
Planning Issue



W: www.barker-associates.co.uk T: 01279 647111
E: mail@barker-associates.co.uk F: 01279 647027

Majesty House
Avenue West
Skyline 120
Braintree
Essex
CM77 7AA

Client:
Roding Valley High School

Project:
Basic Needs & 6th Form Expansion
Roding Valley High School
Alderton Hill
Loughton
Essex
IG10 3JA

Title:
Proposed North & West Elevations

Scale @A1: 1:100 Date: 16/08/16 Drawn: Cj Checked:

Drawing no.: BA P15-058-243 Revision: /