

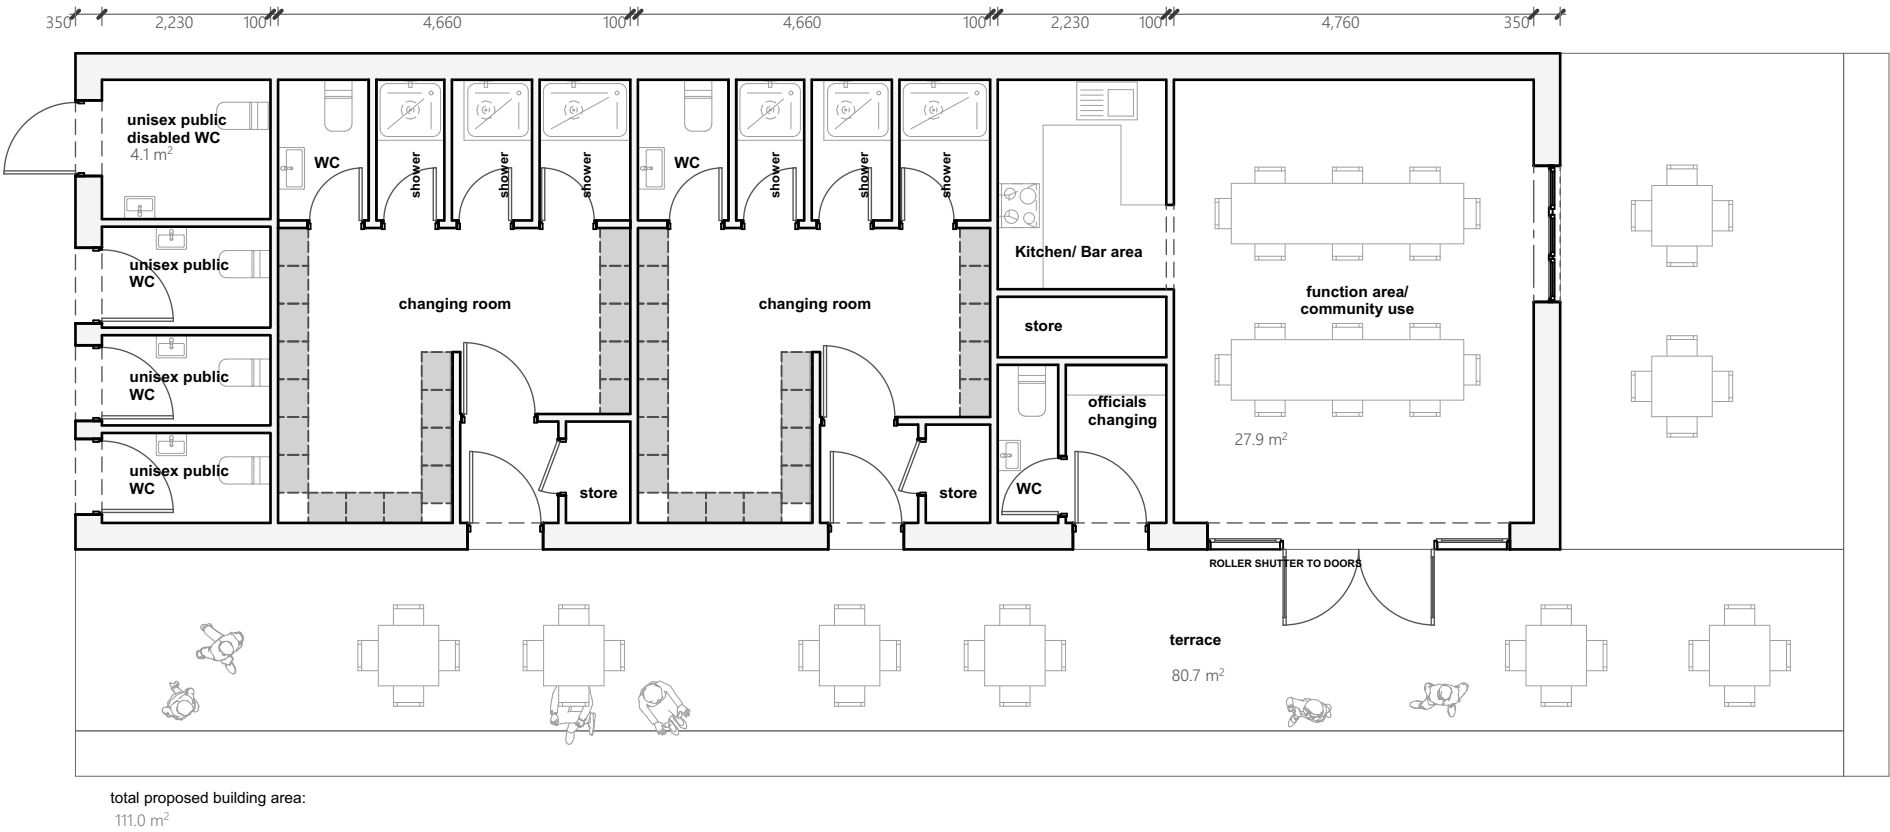


INDICATIVE PLAN AND SKETCH VIEW FOR DESIGN AND BUILD TENDER

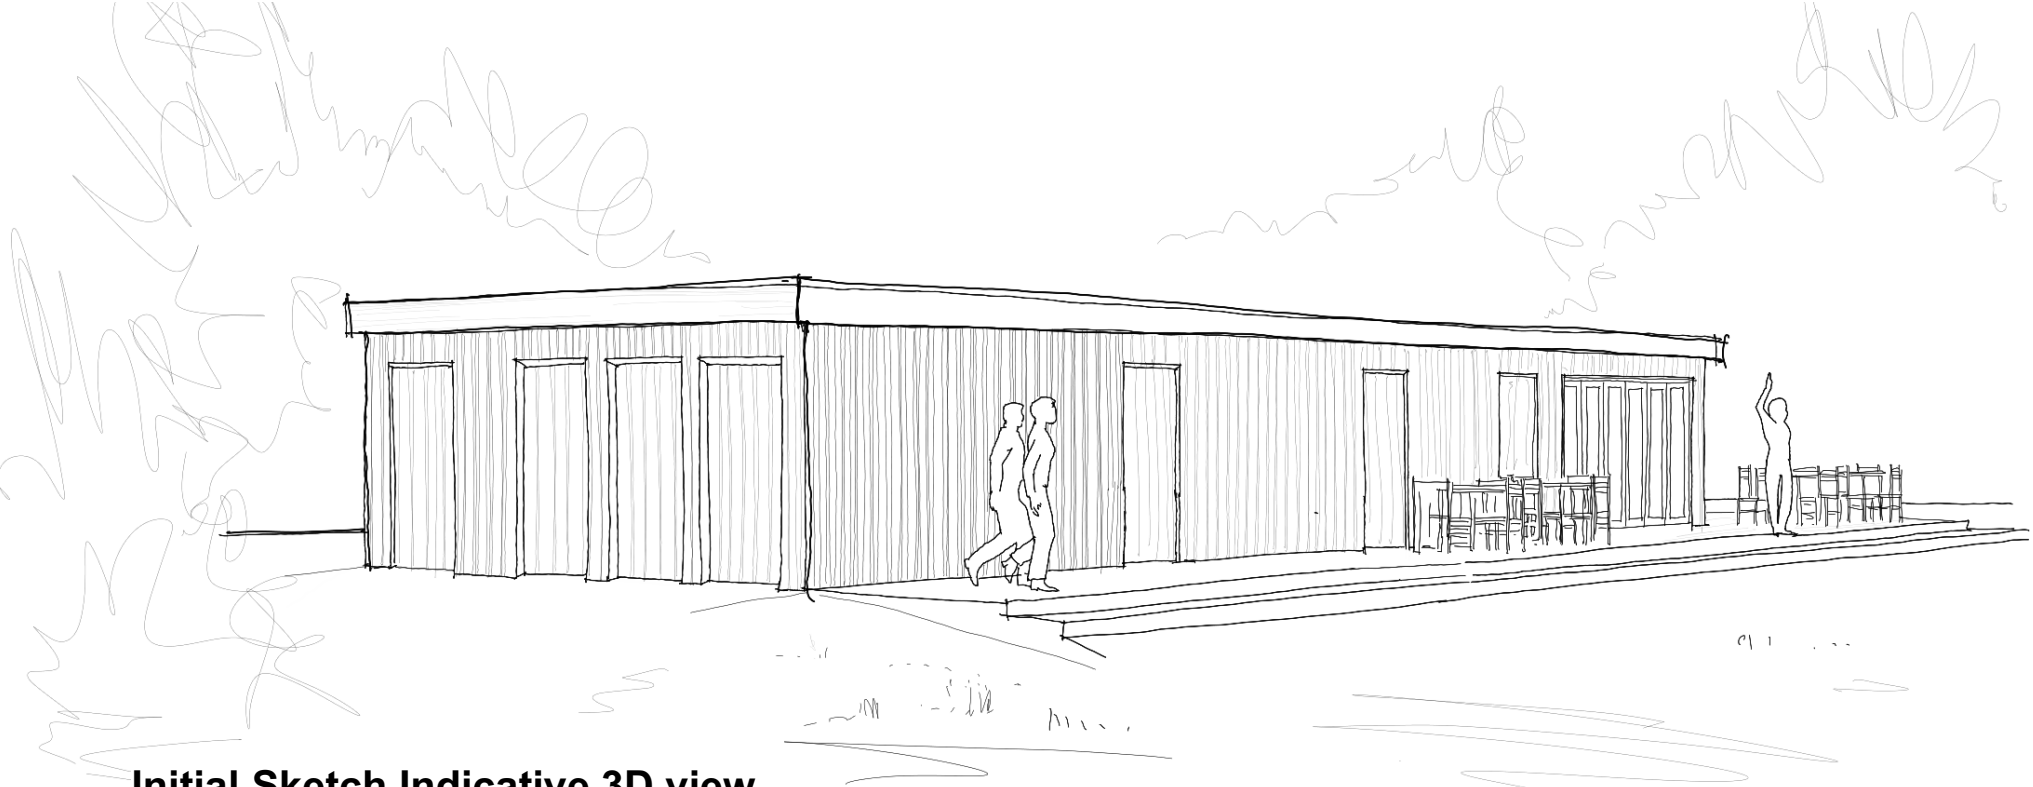

Proposed Indicative Floor Plan 1:100 @ A3

 

Initial Sketch Indicative 3D view
shown with corrugated cladding and flat roof, but painted blockwork, or render with shallow pitch roof could be alternatives

REVISION 'B' updated issue 12.07.23
REVISION 'A' updated issue 01.03.23

J-21-50-MEI

Drawing No.

10 B

Project: Park Gerry - Football Pavilion

Client: Camborne Town Council

This drawing has been prepared to illustrate a planning application only, and is not to be used for any other purposes whatsoever. All dimensions to be checked on site. If in doubt ask. Any structural work to be checked with an engineer prior to work commencing.

Drawing Title:
Proposed Floor Plan

Date: July 2023
Scale: 1:100 @ A3

CLAIRE NEWMAN
ARCHITECT
BA (Hons), MA (Arch Conservation) / ARB, RIBA
www.clairenewmanarchitect.com
claire@clairenewmanarchitect.com
01209 860021 / 07816525673
Little Mill, Tretheague, Stthians,
Truro, Cornwall, TR3 7AF

