


Contractors Work Area

First Floor Plan Existing

Scale: 1:100

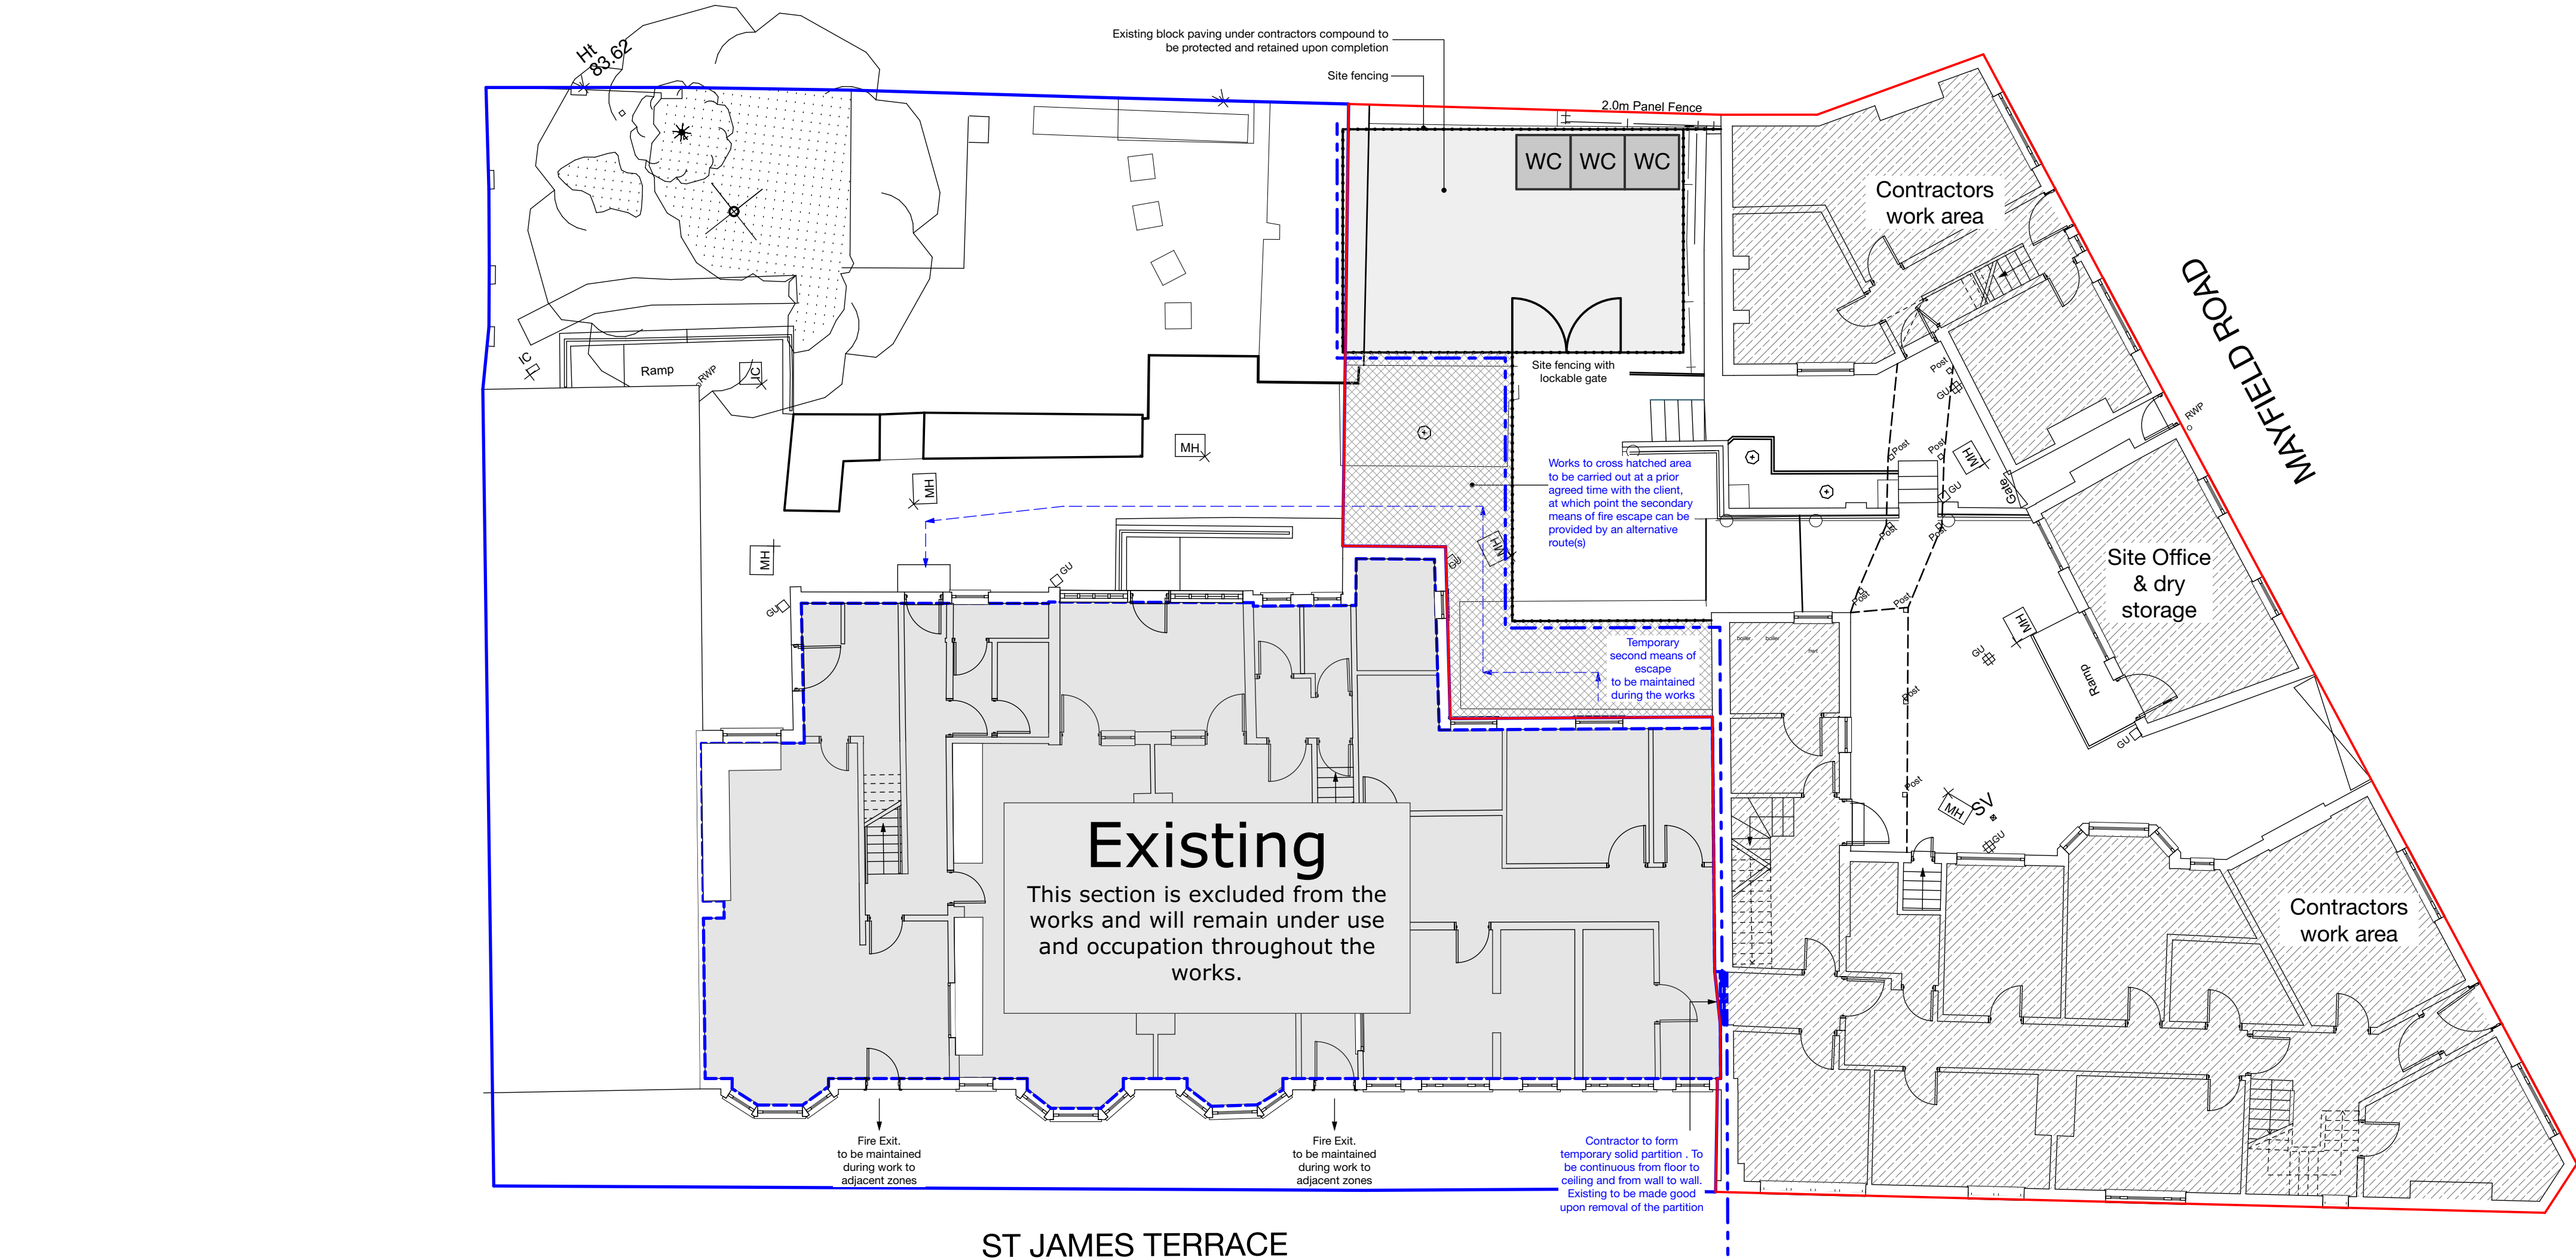

Ground Floor Plan Existing

Scale: 1:100



**Disclaimer:** brp architects ltd. accept no responsibility for work not undertaken fully in accordance with the contents of this drawing and related specifications. This document and its design content is copyright protected ©. It shall be read in conjunction with all other associated project information including models, specifications, schedules and related consultants documents. Do not scale from documents. All scales noted correct at original paper size. All dimensions to be checked on site. Immediately report any discrepancies, errors or omissions on this document to the originator. If in doubt ask.

**Source File:**  
A77-0-05 Action Homeless Leicester 20231017 Onwards.pln

Rev	Date	Drawn	Note

The chance for change

1 Millers Yard  
Roman Way  
Market Harborough  
Leicestershire  
LE16 7PW  
T: 01858 464986  
brp-architects.com

Client:  
**Action Homeless**

Project Title:  
**Proposed Alterations  
Mayfield House, St James Terrace /  
Mayfield Road,  
Leicester**

Drawing Title:  
**Contractors Work Area**

Drawing Status:  
**Tender**

Scale(s):	Original Paper Size:
1:100	A1

Drawn By:	Checked By (if file copy only):	Date:
KRU		04.04.2024

Document Reference:  
**A77-BR-00-00-DR-A-8002-T01**