



FRONT ELEVATION 1/50 @ A1 (WEST)

SIDE ELEVATION 1/50 @ A1 (NORTH)


BACK ELEVATION 1/50 @ A1 (EAST)

SIDE ELEVATION 1/50 @ A1 (SOUTH)


CYCLE RACK
(LOCATION T.B.C)

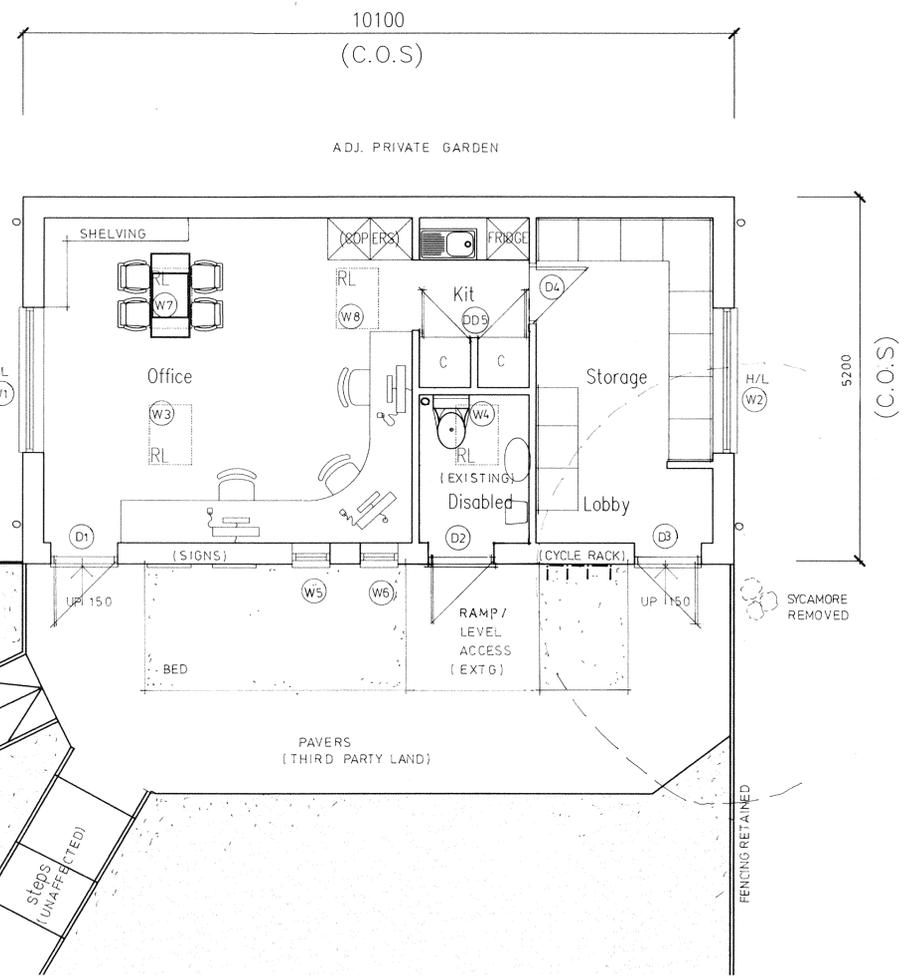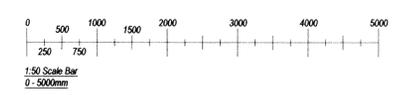

GROUND FLOOR PLAN 1/50 @ A1

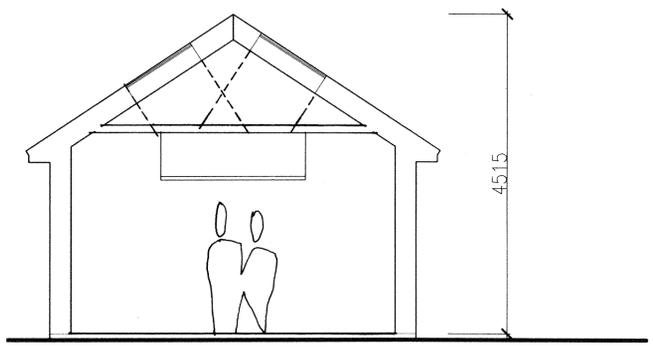

SECTION 1/50 @ A1

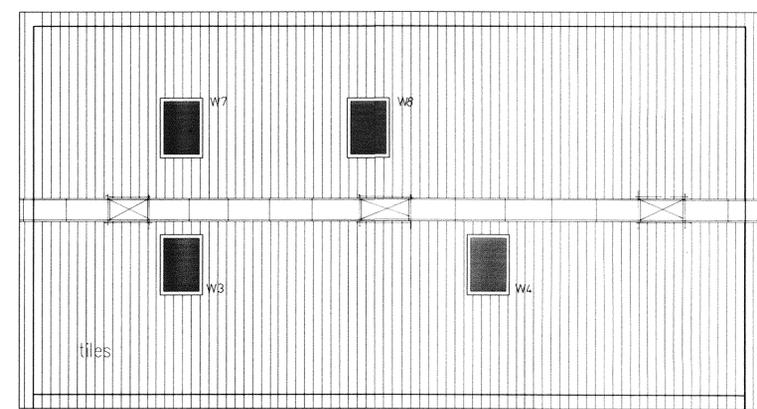

ROOF PLAN 1/50 @ A1

A - B. REG'S ISSUE - 01/19

dean jay pearce architectural design & planning ltd 2 / 3 Milestone, Hall Street, Long Melford Sudbury, Suffolk, CO10 9HZ T: 01787-378797 E: dean.pearce@live.co.uk		
Project: PROPOSED CHANGE OF USE OF FORMER PUBLIC CONVENIENCES TO FORM PARISH COUNCIL OFFICE (INCORPORATING PUBLIC UNISEX / DISABLED ACCESSIBLE WC)		
Site Address: Former Public Conveniences, Cordell Road, Long Melford, Sudbury, Suffolk, CO10		
Applicant: Long Melford Parish Council		
Drawing title: Proposal Drawing		
scale: 1:50 date: 10 / 2018 drawn: djp checked:	drg no: 18/95/02	rev: A
<small>Do not scale this drawing. Use figured dimensions only. Contractor to set out all of the works prior to commencement and report any omissions / discrepancies immediately. Scales shown on this drawing are at A1 sheet size.</small>		
<small>This drawing & information are Copyright. ©</small>		