



NOTE:
 Drawings to be used for planning application only.
 Do not scale from these drawings.

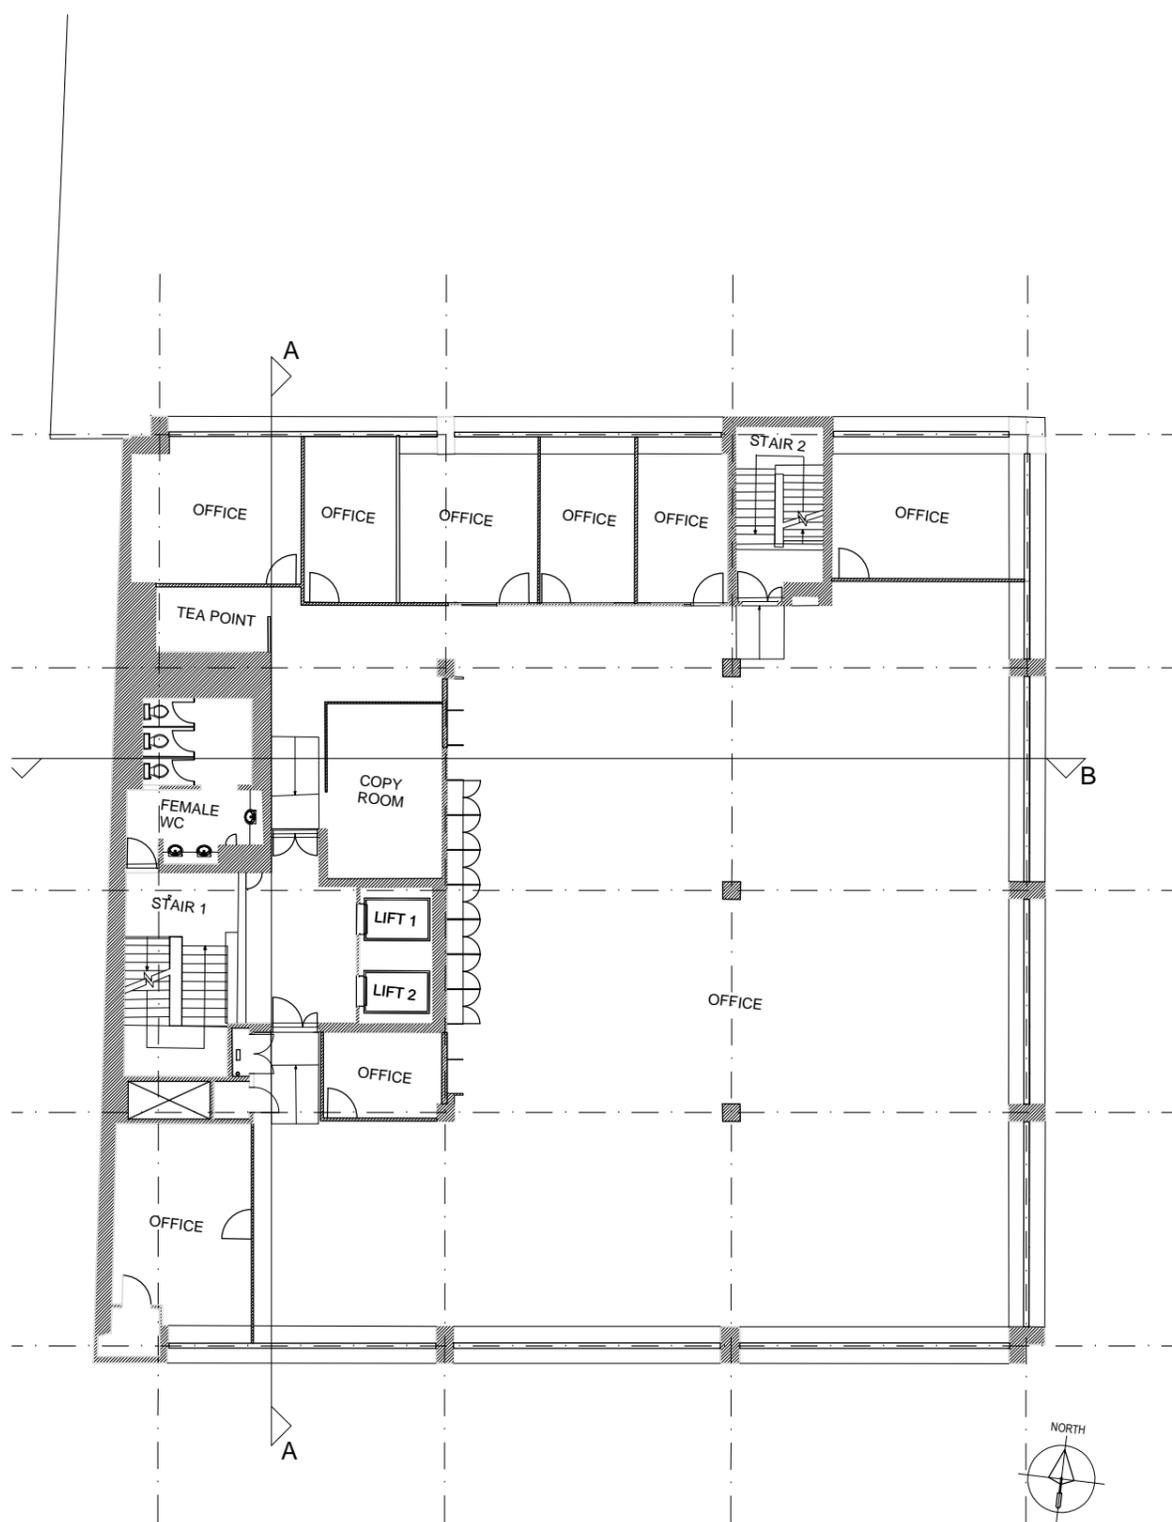

Existing First Floor Plan

1:100 @ A1
 1:200 @ A3

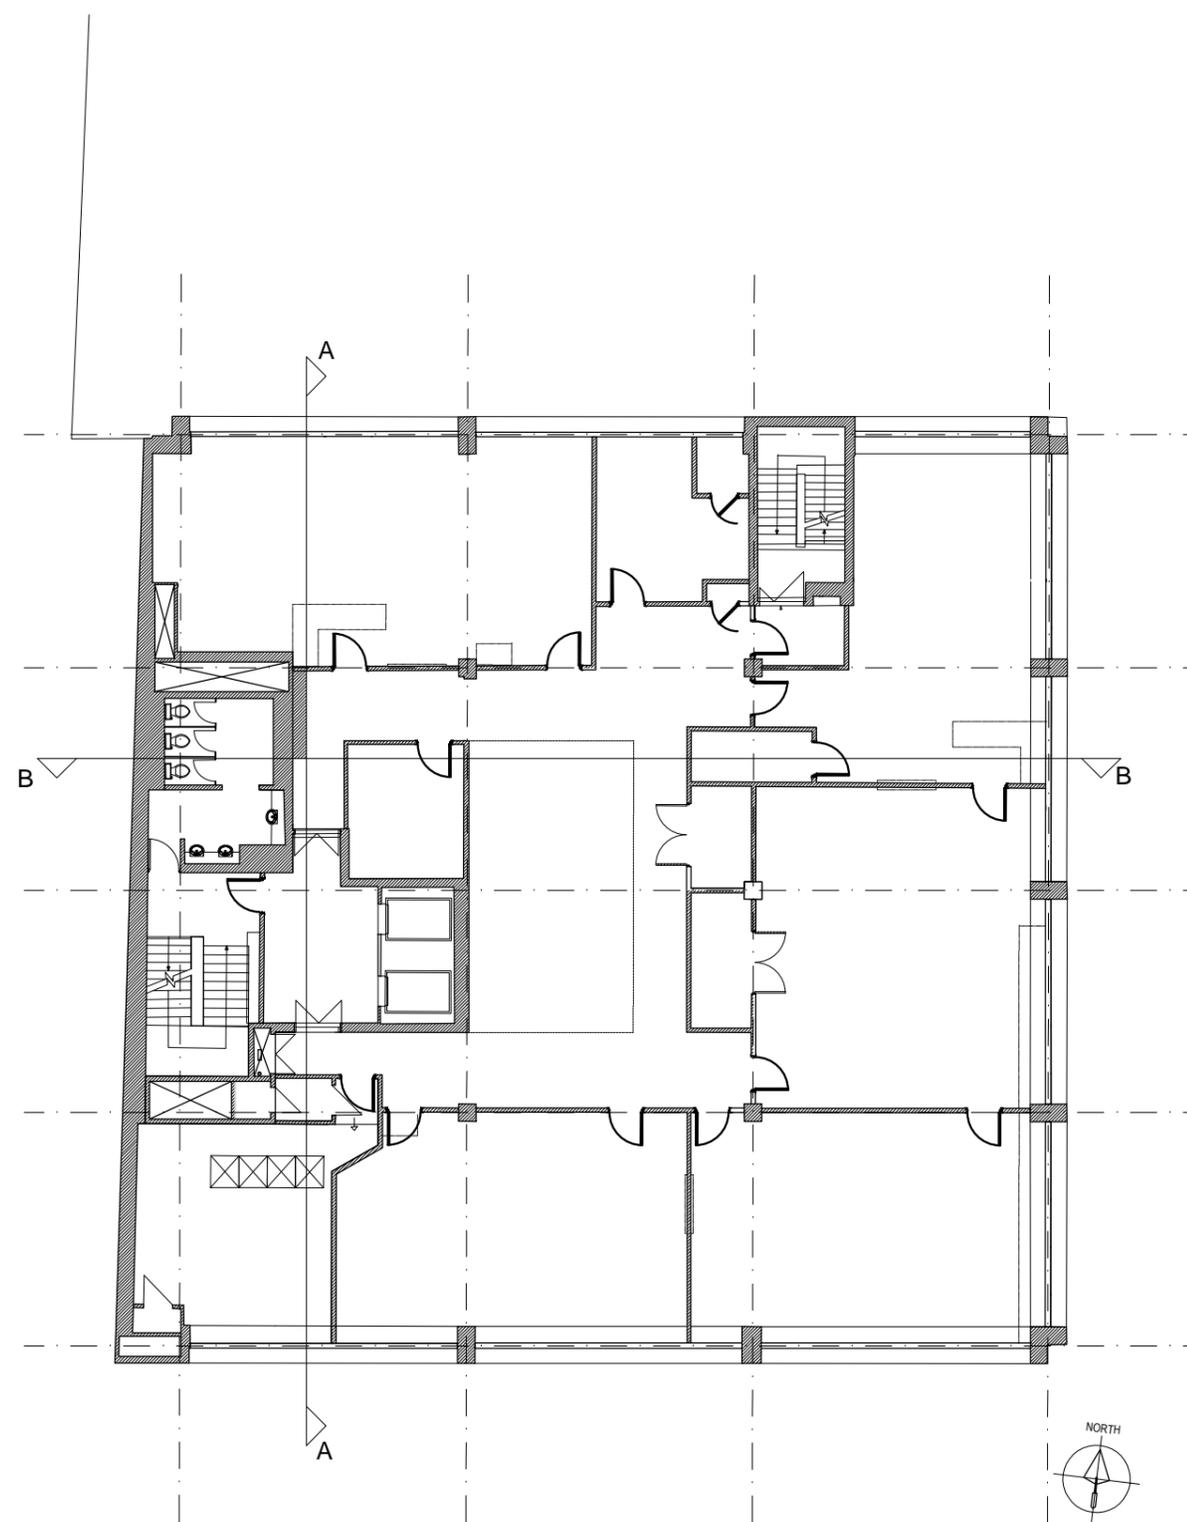

Existing Second Floor Plan

1:100 @ A1
 1:200 @ A3

REV A: Wall hatch amended for planning application.
 JP | 05/10/15

PLANNING ONLY



DRAWING NUMBER 00-03 REVISION A
 PROJECT NUMBER 303/002
 CLIENT LONDON ENTERPRISE ACADEMY

PROJECT
 EXTENSION + ALTERATIONS TO
 ANEURIN BEVAN HOUSE
 81-91 COMMERCIAL ROAD
 LONDON
 E1 1RD

DRAWING
 EXISTING FIRST + SECOND
 FLOOR PLANS

SCALE 1:200 @ A3 DATE AUG 15
 DRAWN HH/IG CHECKED RA



ARCHITECTS WHARFEDALE HOUSE
 INTERIOR DESIGNERS 50a THE GROVE ILLKLEY LS29 9EE
 BUILDING SURVEYORS TEL : + 44 (0) 1943 816 489
 EXPERT WITNESS FAX : + 44 (0) 1943 817 488