

in line with CDM2015 we are obliged to inform the client of the risks that may be encountered in the construction of these works. All design work has been carried out with Health and Safety aspects given full consideration. Wherever possible risks have been eliminated from the design, however, due to the complex nature of this type of work it is not possible to remove all the risks from the design. We would also remind the client of their obligation to take all reasonable steps in ensuring that only competent contractors who have a valid safety policy are employed. They should also provide satisfactory responses of tender stage as to the manner in which they will deal with the elements of risk involved in this type of work and in particular those highlighted in the Designer's Risk Assessment document which is included in our Design Information Package that is supplied to you on completion of the design phase. You should ensure that a copy of the Designer's Risk Assessment is provided to each prospective building contractor when you invite them to prepare and submit their quotation for the works, along with copies of the project drawings, structural calculations and Party Wall Act documents, where applicable.

CDM2015 also requires that your appointed building contractor shall act as the "Principal Contractor" and ensure that in all respects, the work on site complies with the requirements of CDM2015. No notification is required to the Health and Safety Executive EXCEPT in the circumstances that either:

- a) Construction work is expected to last longer than 30 working days AND more than 20 workers will be on site simultaneously at any point in the project, OR;
b) The project will be on site for more than 500 person days in total

In these cases it is the Client's responsibility to ensure that necessary formal Notification is sent to the Health and Safety Executive, however, the Client can appoint another competent person to do this on their behalf. We recommend that you make your Principal Contractor responsible for doing this.


Disclaimer:
All work to comply with Planning and Building Regulation approved plans. The contractor is to agree the requirements for lighting, power, decorations and fittings with the client prior to tendering.
The contractor is to include for any protection required and for making good and removing all building debris.
All dimensions and levels shown are in metric and should be checked prior to commencing the works or of ordering materials.
If IN DOUBT, ASK.

All materials to be used in strict accordance with manufacturers instructions. Any discrepancies should be reported immediately before commencement of the works or ordering of materials.
Should a public sewer be found within 3m of the development it will be necessary to carry out works as required by the Local Authority under the requirements of Section 26 Public Health Act 1936. What ever cost is later during the survey, the responsibility is to be borne by the client. Taylor Tuxford Associates is not responsible for any expense incurred. Furthermore, the builder should include an allowance for such unforeseen operations.


Existing Atrium and garage building



PROPOSED FRONT ELEVATION

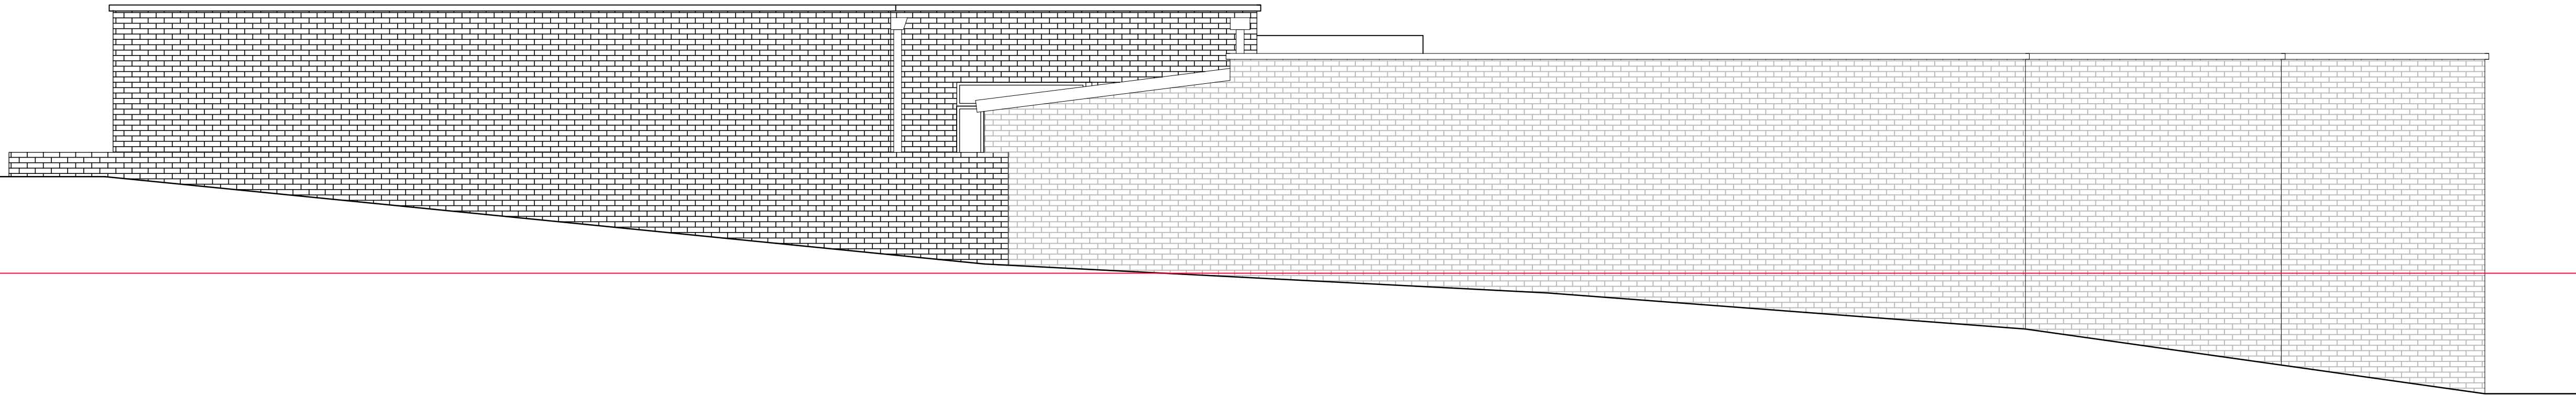

PROPOSED SIDE ELEVATION

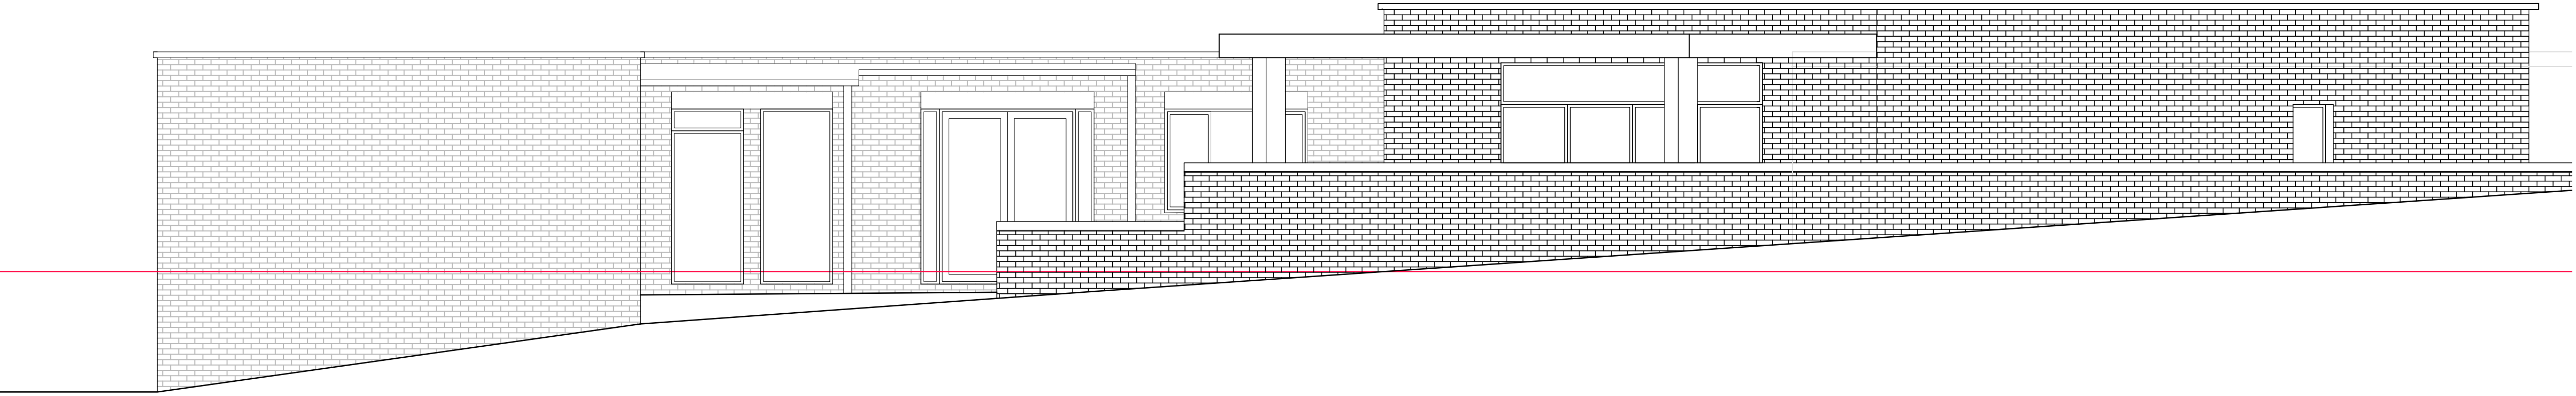

PROPOSED SIDE ELEVATION

B	12.09.23	Redrawn	MT	RT
A	24.05.23	Drawing issue	MT	RT
Rev	Date	Amendments	By	Ap

Unauthorised copying or use of this drawing is not permitted
Copyright © 2023 Taylor Tuxford Associates Limited



Drawing Status

PLANNING

Project/Client
Winthrop Gardens

Drawing Title
Proposed elevations with existing Atrium building

Drawn By	Checked By	Date	Scale © A1
M Tuxford	R Taylor	Apr '23	1:50

DO NOT SCALE, IF IN DOUBT ASK.
ALL DIMENSIONS ARE IN mm UNLESS OTHERWISE STATED.

Drawing Number
21/3290/007/B

Taylor Tuxford Associates Limited
10 Flash Lane Bramley Rotherham S66 1TY
Tel: 01709 730 780 & 0114 245 3321
Email: info@taylorluxford.co.uk www.taylorluxford.co.uk
Registered office: 10 Flash Lane Bramley Rotherham S66 1TY Company Reg No: 693573

Building the Future together