
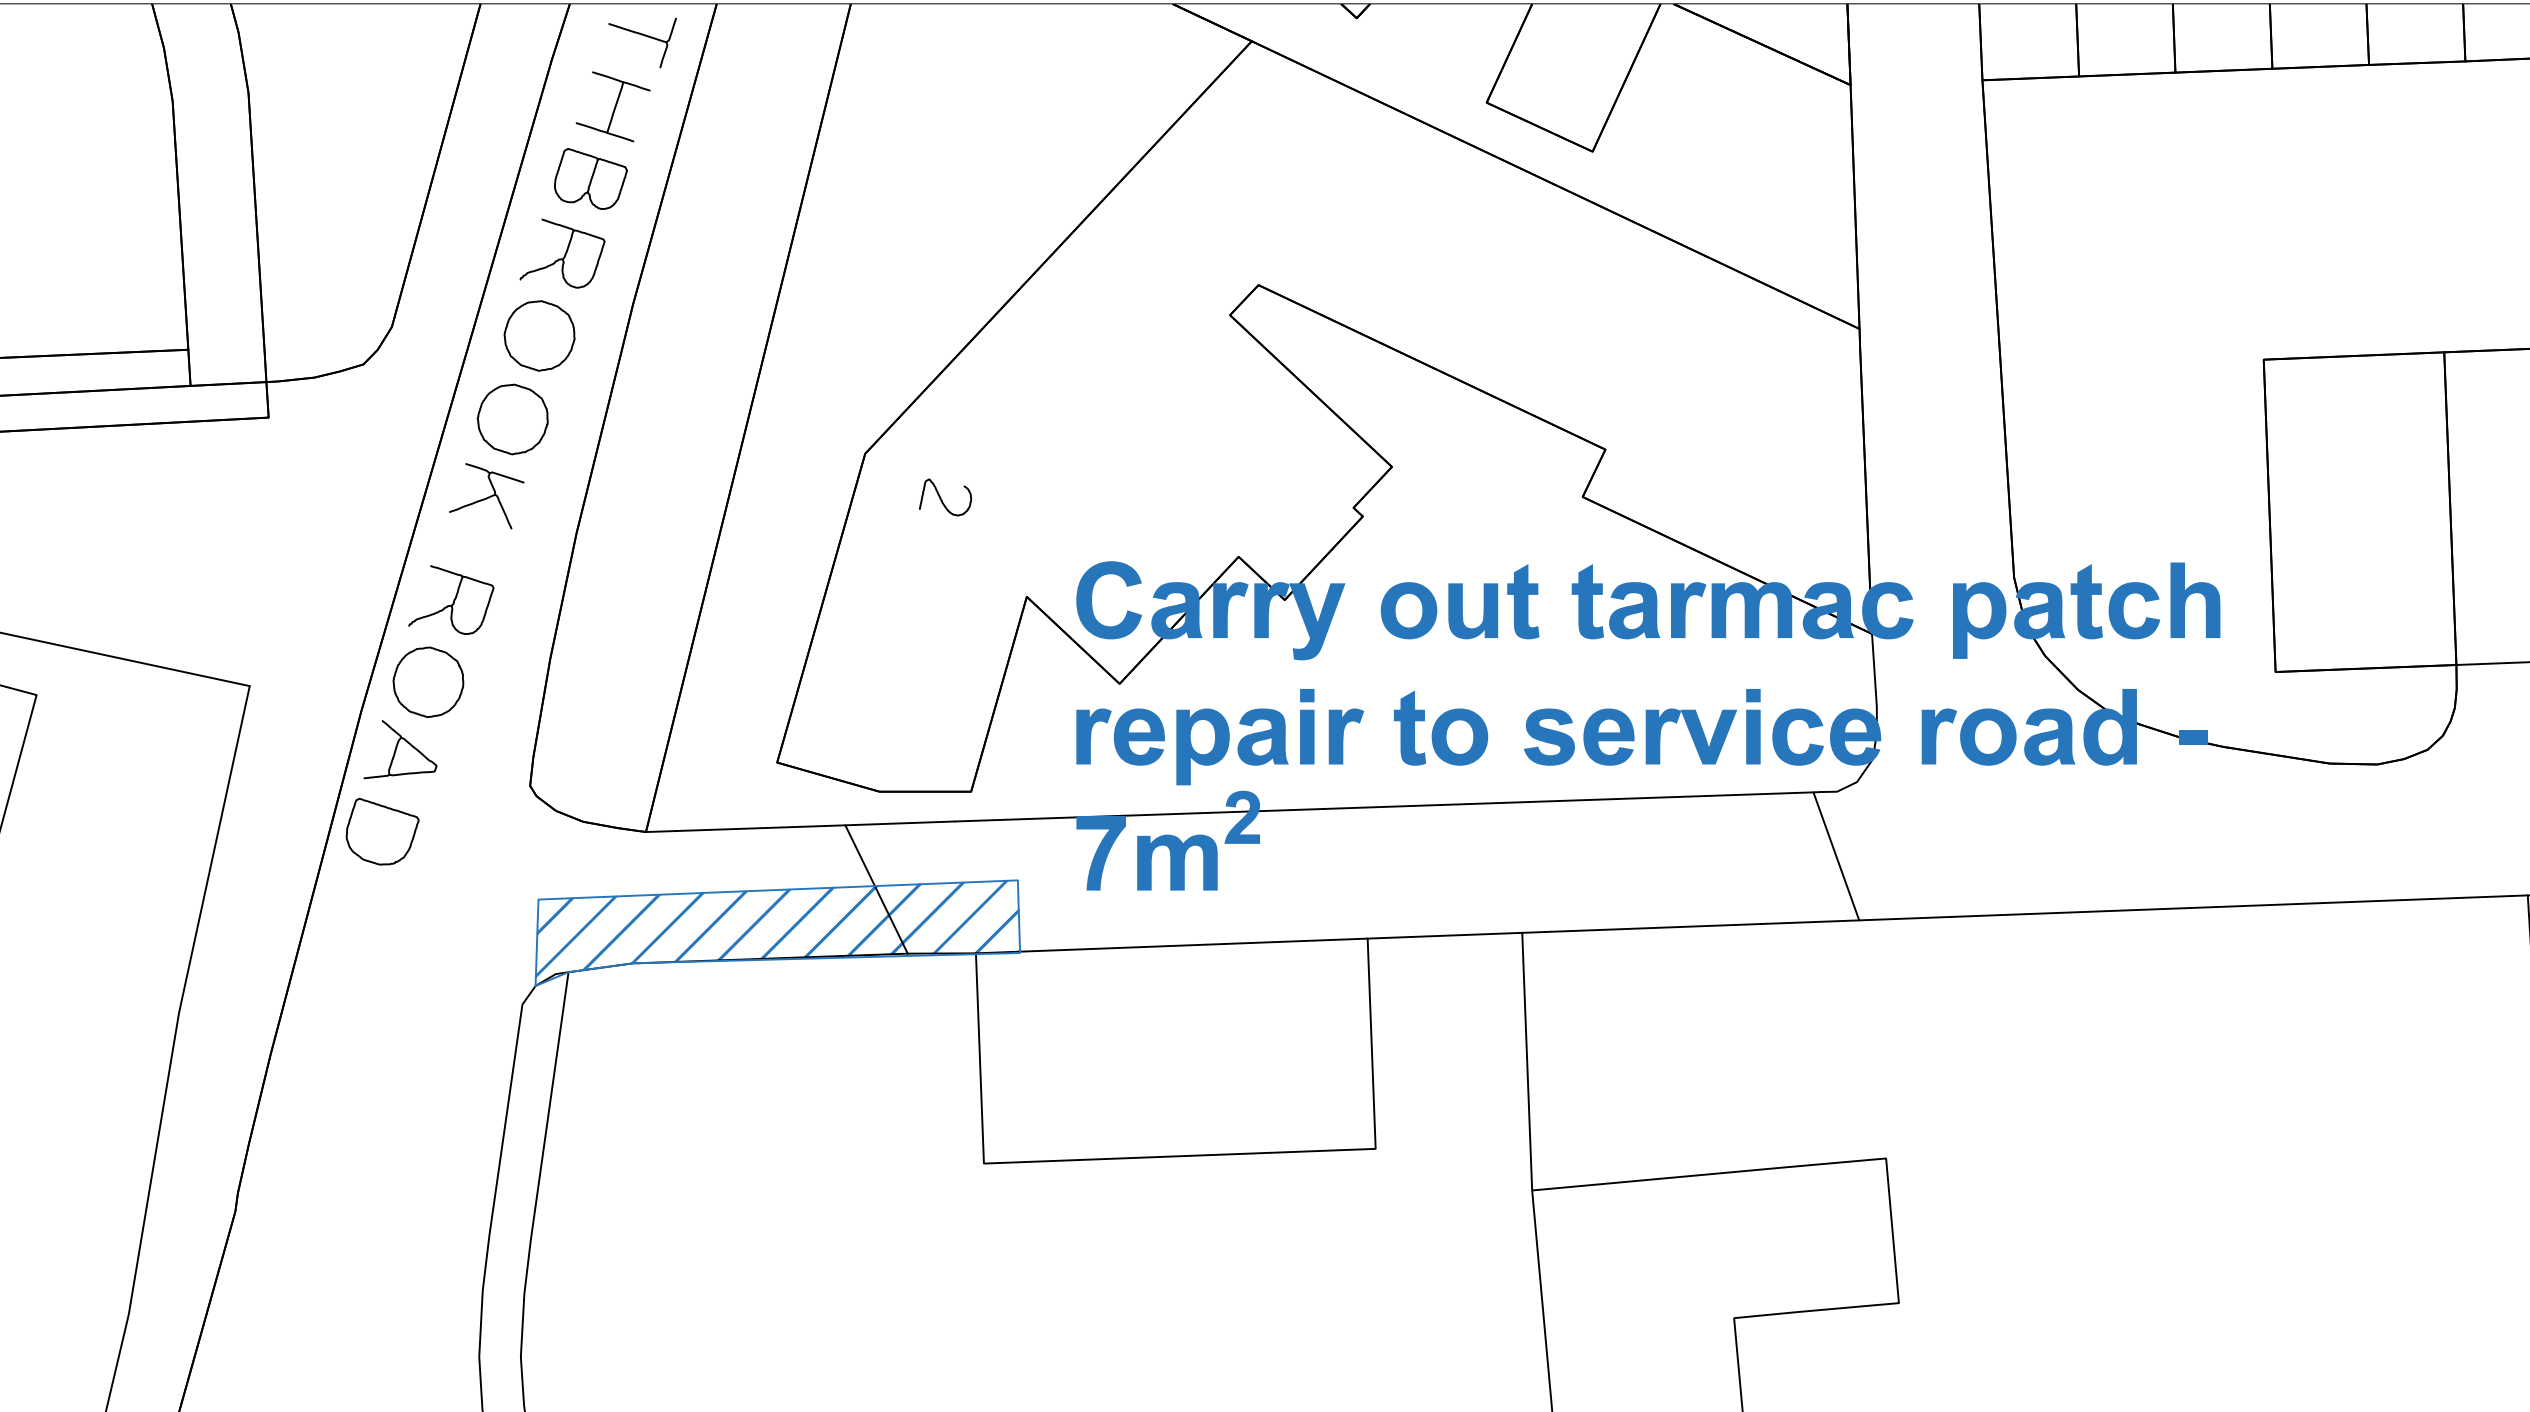


De Moulham  
Estate (1:500)

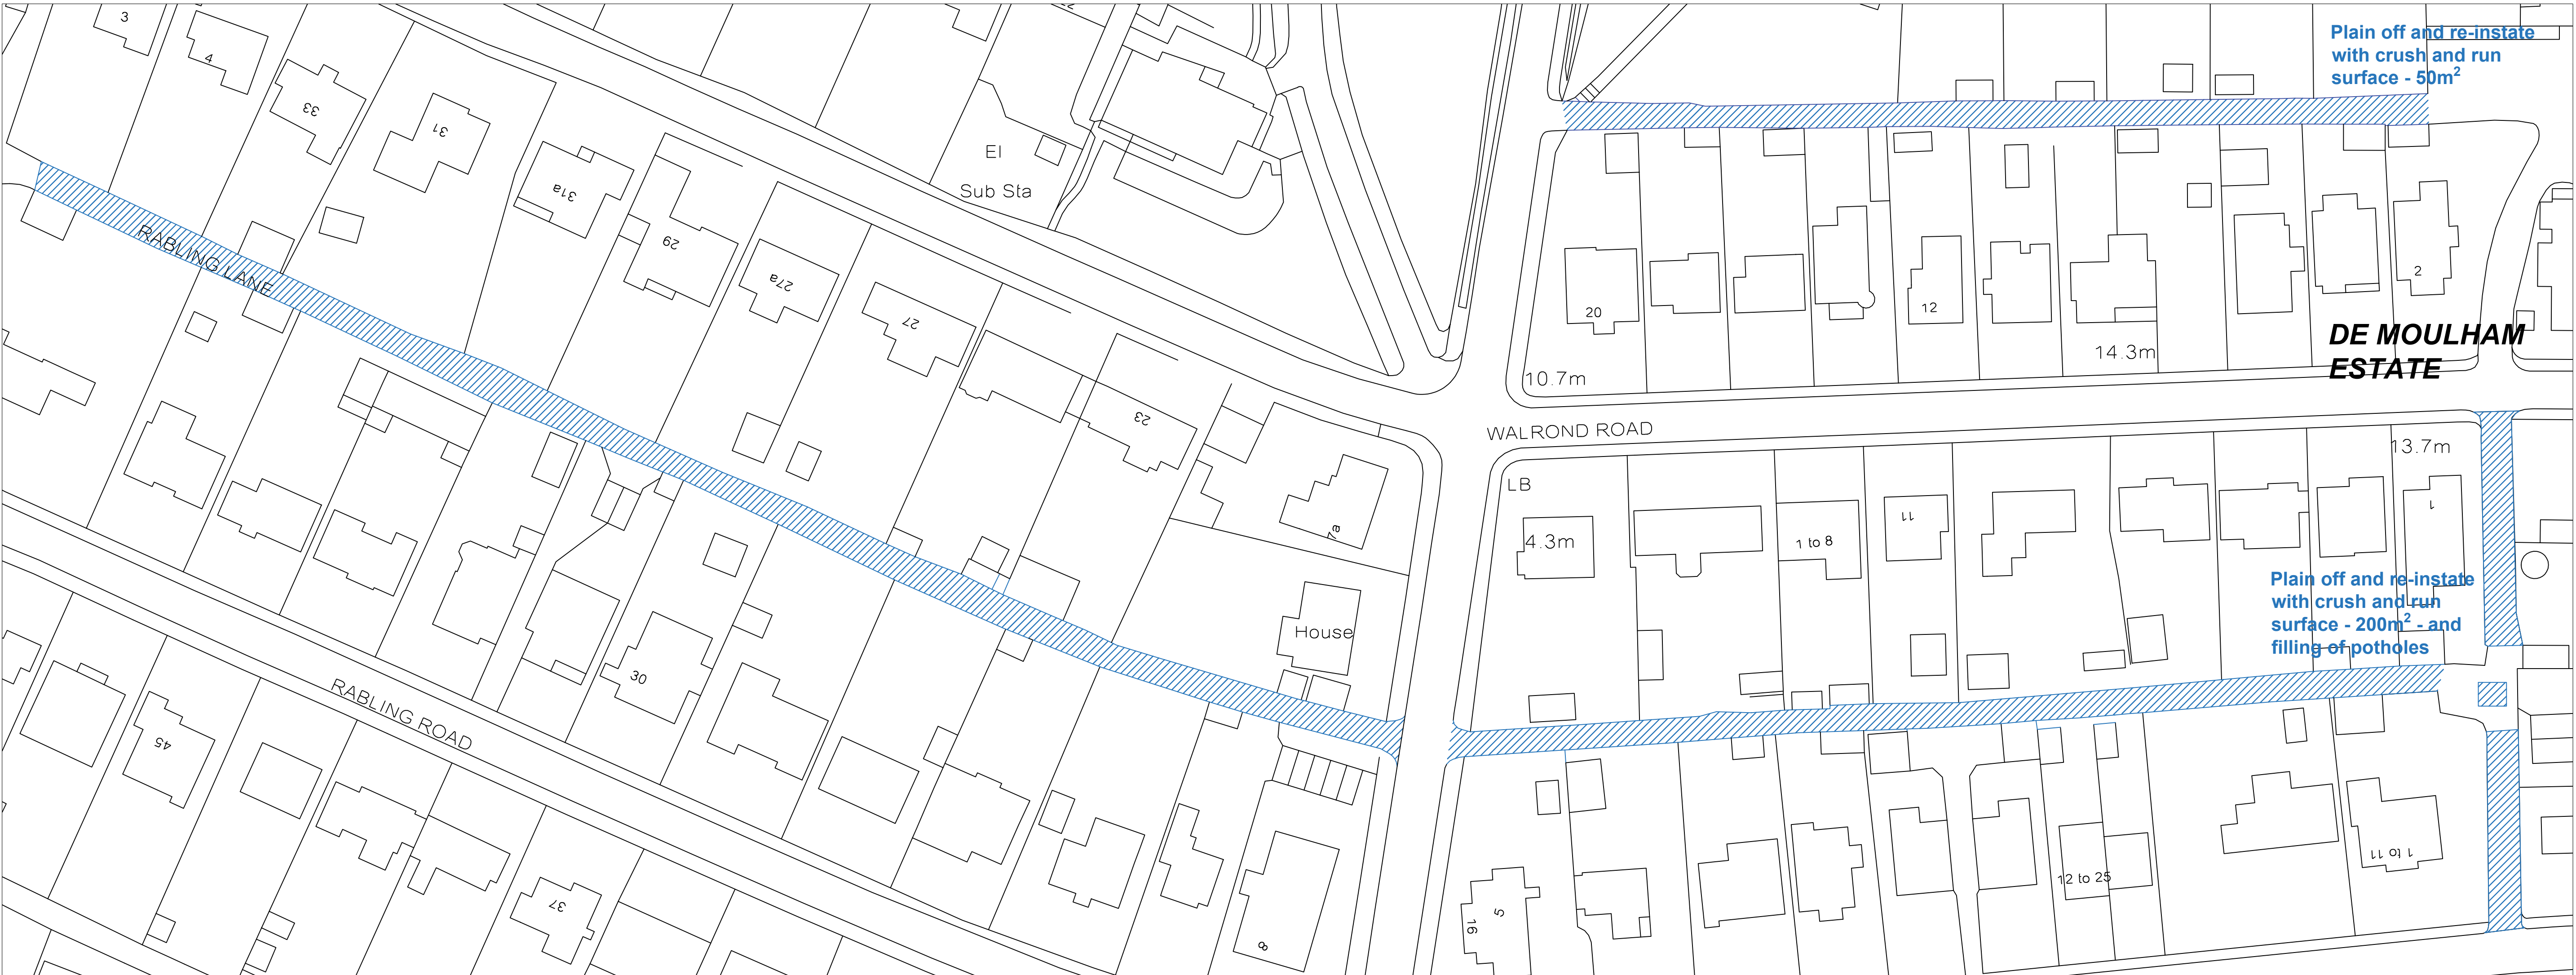

Service Road Off  
Northbrook Road  
(1:200)

The copyright in this drawing is vested in Dorset Property, Dorset Council and may not be reproduced without express permission.

Notes and Revisions

You are permitted to use this data solely to enable you to respond to, or interact with, the organisation that provided you with the data.  
You are not permitted to copy, sub-licence, distribute or sell any of this data to third parties in any form.

© Crown Copyright and database rights 2019  
Ordnance Survey 0100060963.

PROPOSED SITE PLANS - SERVICE ROADS



Dorset Property  
County Hall, Colliton Park, Dorchester, Dorset DT1 1XJ  
Telephone: 01305 225200 Facsimile: 01305 224835

[www.dorsetcouncil.gov.uk/dorsetproperty](http://www.dorsetcouncil.gov.uk/dorsetproperty)

Client  
Swanage Town Council

Job Title  
Resurfacing of Car Parks and Access Roads  
Various Swanage

Drawing Title  
Proposed Site Plans

Service Roads

Scale	Date	Drawn By	Filename
(See Drawing) @ A1	SEPTEMBER 2020	JPL	STC-02

Property Ref.	Prints No.	Drawing No.	Revision
N/A	006481	STC-02	