


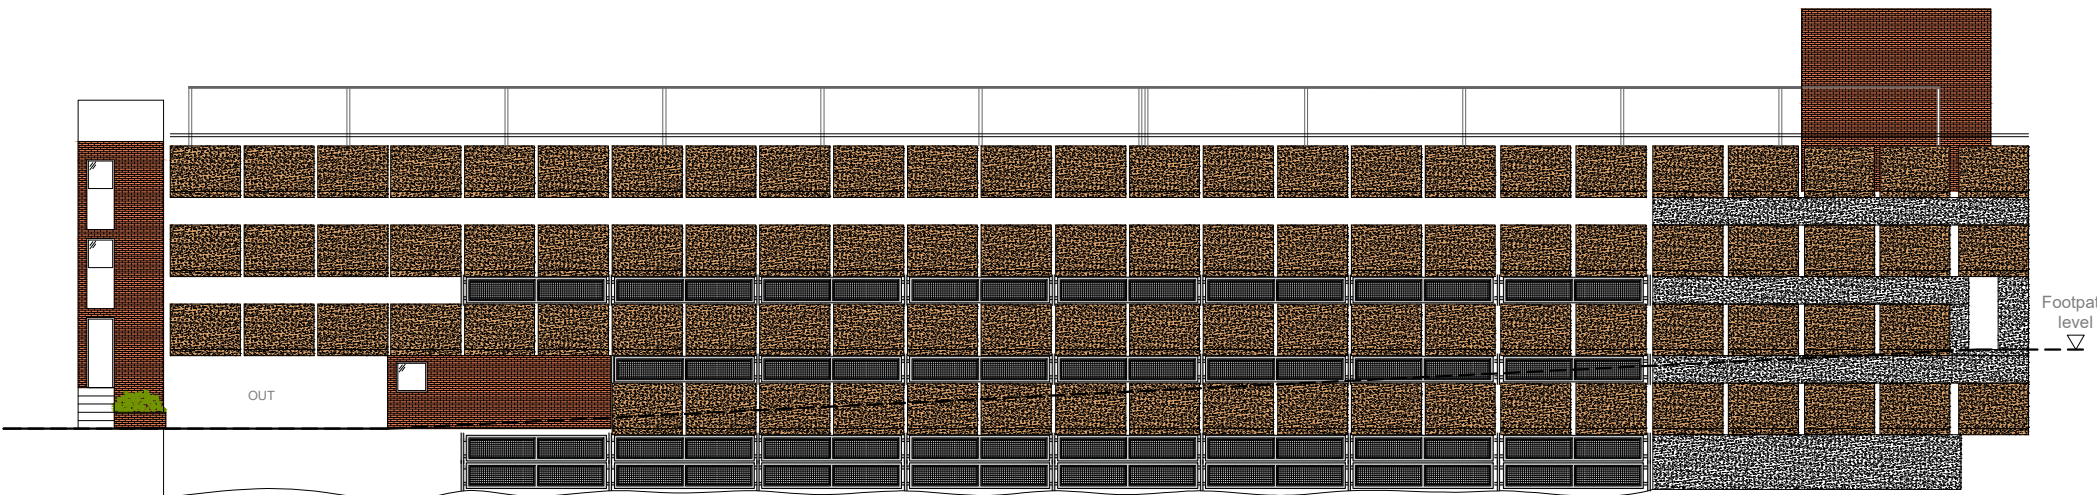

North-West Elevation



South-East Elevation

NOTES

1. All dimensions on this drawing are to be measured on site and not scaled from this drawing.

|       |                |          |
|-------|----------------|----------|
| C     | General Update | 28/04/17 |
| B     | General Update | 28/02/17 |
| A     | Original Issue | 30/10/16 |
| Issue | Amendments     | Date     |

© Copyright

Stripe Consulting  
Bridge Farm  
Meath Green Lane  
Horley  
Surrey, RH6 8JA



Client

Exeter Council

Project

Mary Arch MSCP  
Bartholomew Street  
Exeter

Title

Elevations (1/2)

|            |                |          |               |
|------------|----------------|----------|---------------|
| Issue Date |                | 28/04/17 |               |
| Drawn By   | Checked        | Scale    |               |
| AP         | RS             | 1:250    |               |
| Job Number | Drawing Number | Issue    | Original Size |
| 6308/6     | 007            | C        | A3            |